


General Notes:

- Note not all Local Authorities accept this solution for means of escape. 'Smoke detection in all rooms & retaining existing doors'. Contractor to check with your Local Authority to determine acceptability.

- This drawing is copyright, it may not be reproduced without prior consent.
- All dimensions to be checked on site.
- Do not scale other than for planning application purposes.
- All work below ground level is shown provisionally. Inspection of ground conditions is essential prior to work commencing. Responsibility for establishing the soil and sub-soil conditions rests with the contractor.
- All drawings to be read in conjunction with Structural Engineer's or other consultants information/drawings.
- Any discrepancies are to be brought to the attention of the Designer prior to work being carried out.

Key

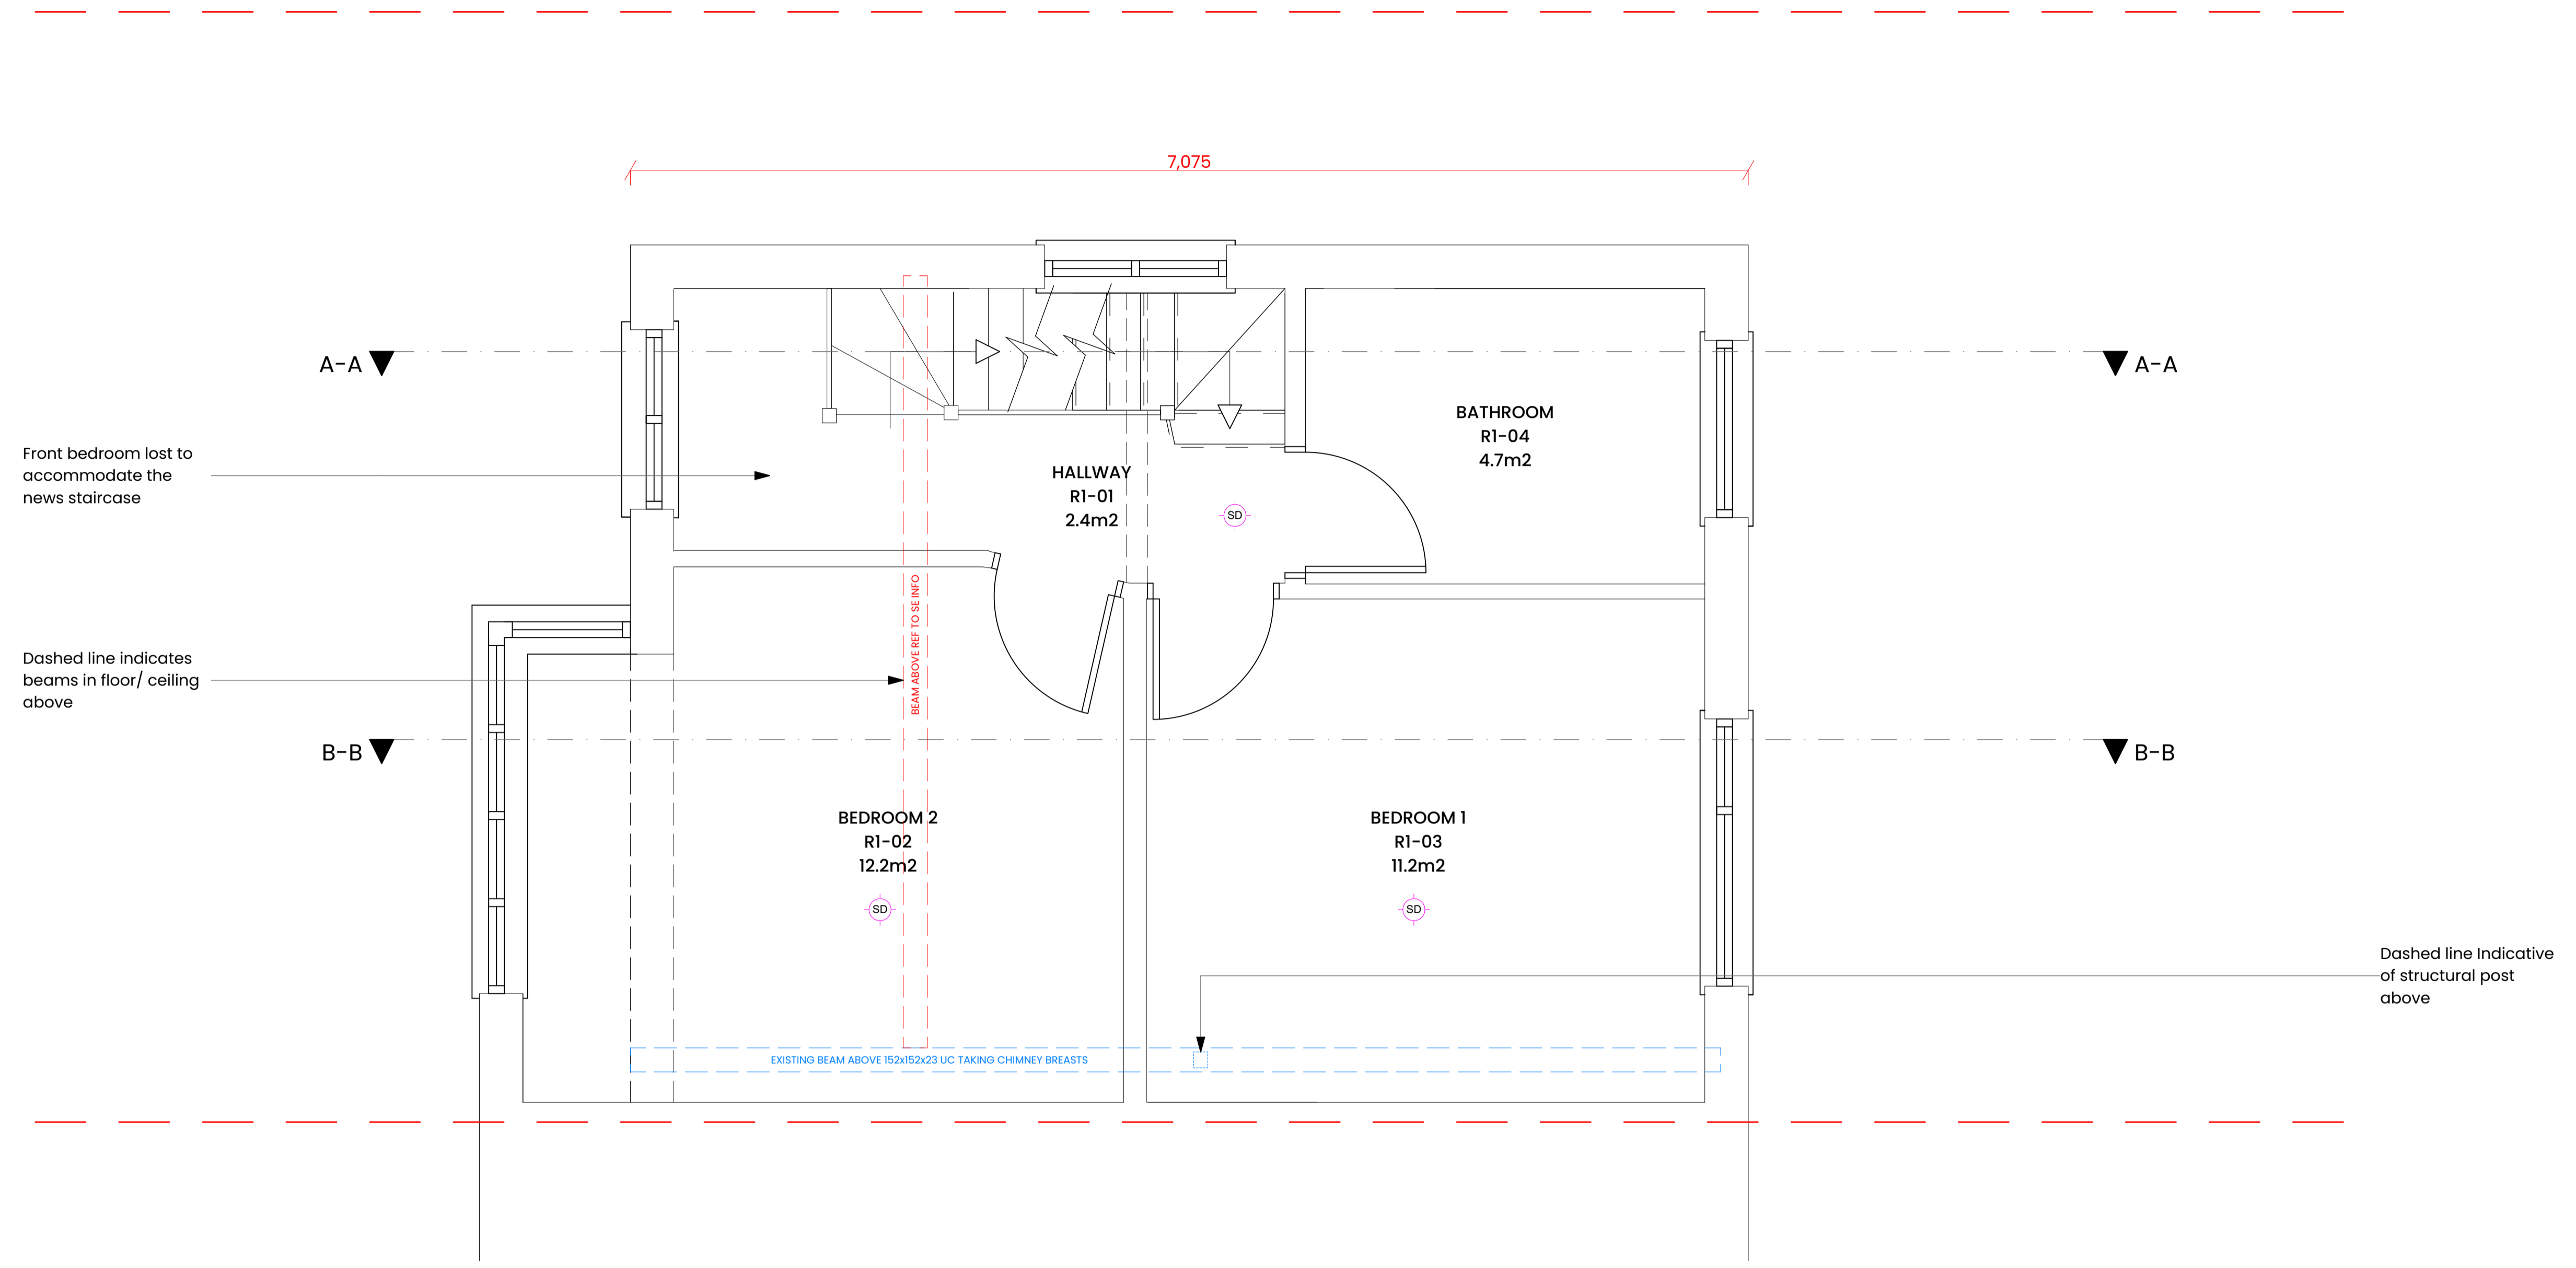

GRIDLINES:

1	N/A
2	N/A
3	N/A
4	N/A
A	N/A
B	N/A
C	N/A

TYPICAL BUILD- UPS, REFER TO 800 SERIES DRAWINGS:
Scale 1:10 @ A1

Rev	Date	Initials	Description

PROJECT:
28 Boscome Road

TITLE:
Proposed First Floor Plan

DRAWING No: 0022-251 REVISION:

STATUS:
PLANNING

SCALE: 1:25 @A1 DATE: