

EXISTING




SOUTH ELEVATION
SCALE 1:100



NORTH ELEVATION
SCALE 1:100



EAST ELEVATION
SCALE 1:100

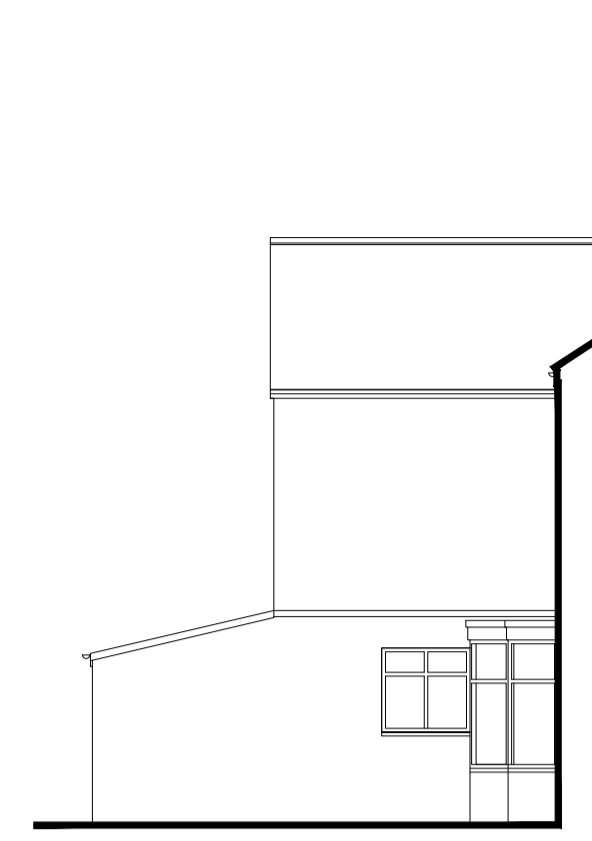

WEST ELEVATION
SCALE 1:100



SITE LOCATION PLAN
SCALE 1:1250

PROPOSED




SOUTH ELEVATION
SCALE 1:100



NORTH ELEVATION
SCALE 1:100




EAST ELEVATION
SCALE 1:100

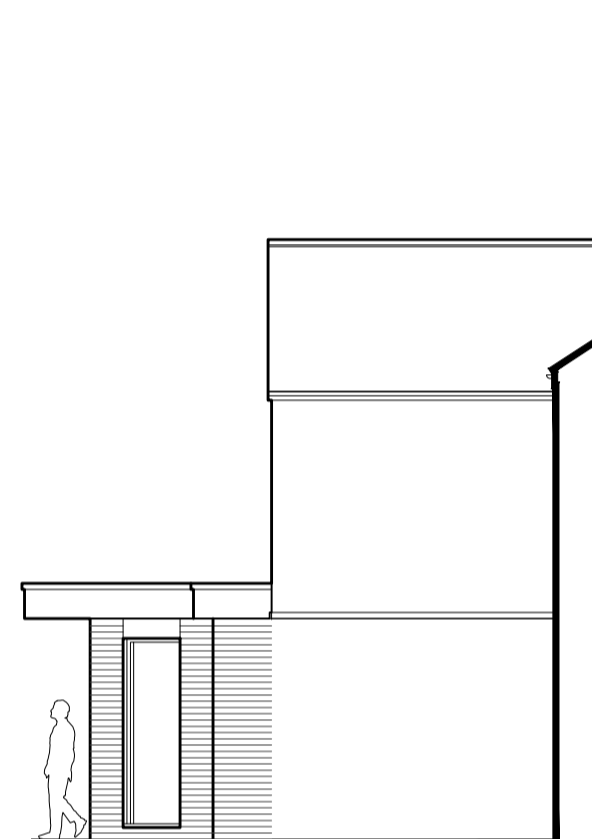


WEST ELEVATION
SCALE 1:100




EXISTING SITE PLAN
SCALE 1:200

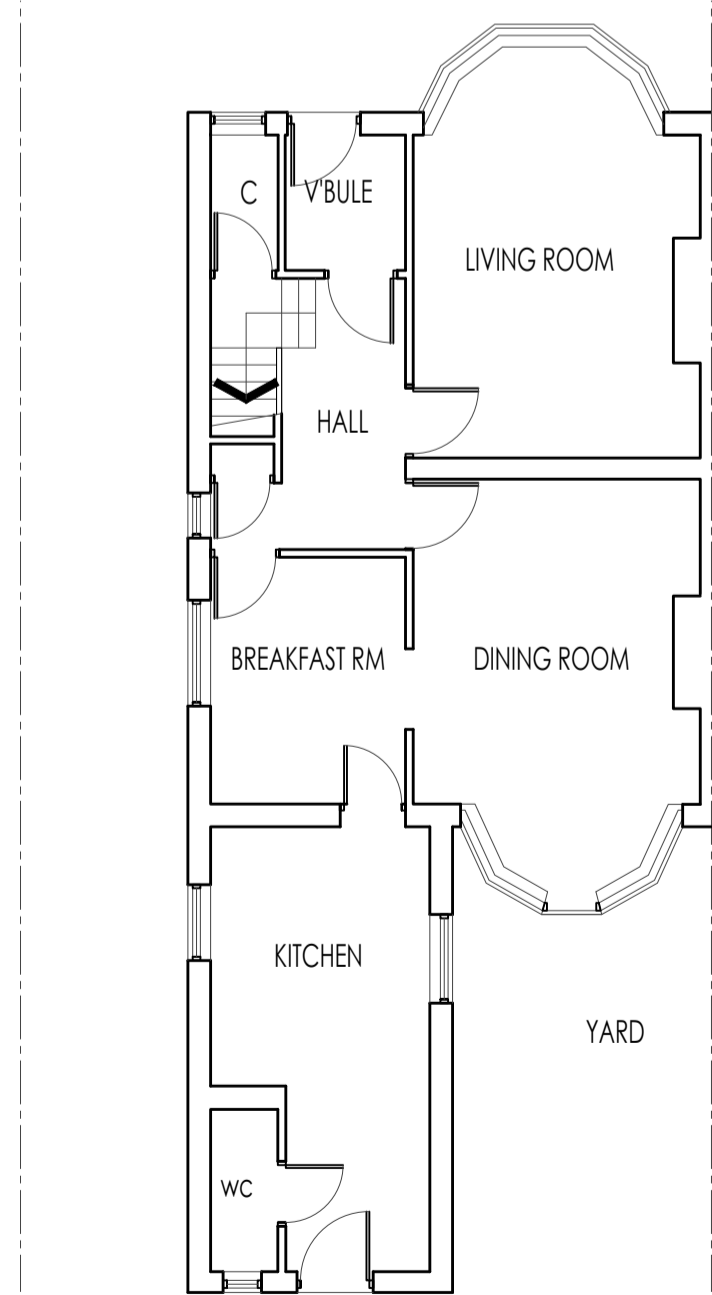


GROUND FLOOR
SCALE 1:100

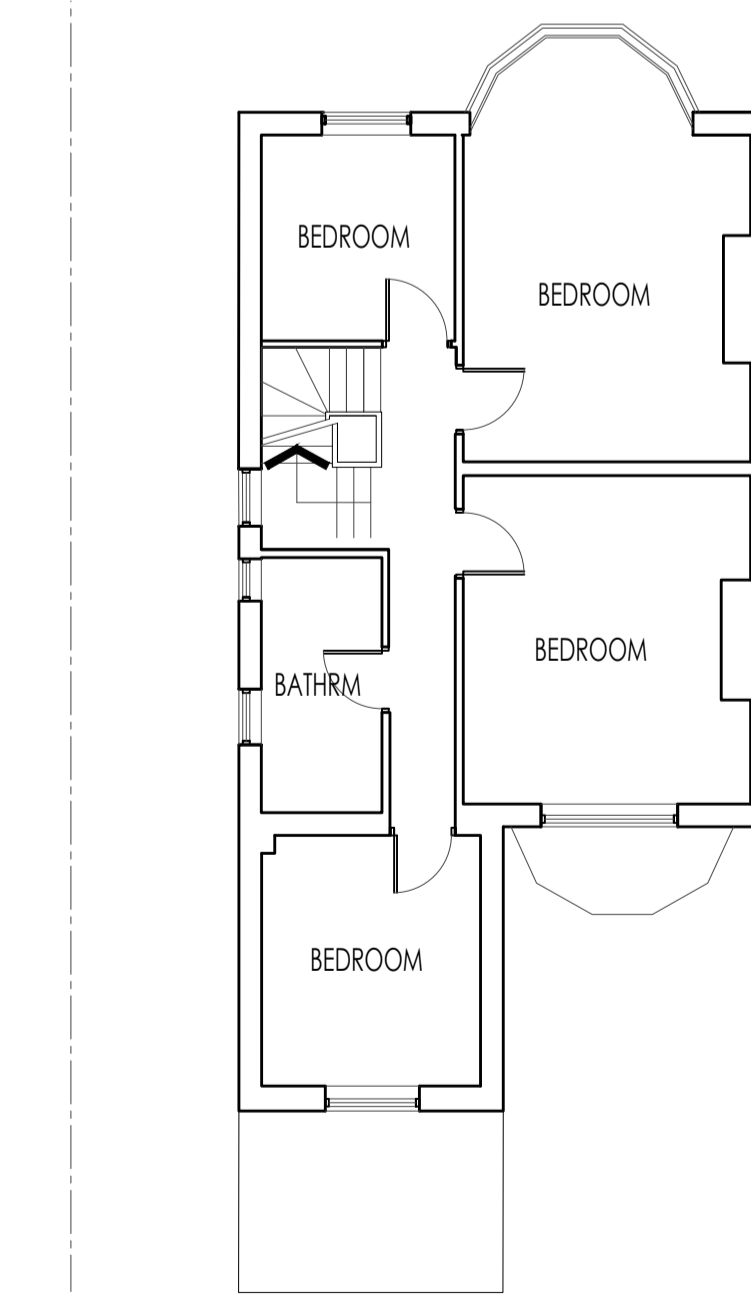


FIRST FLOOR
SCALE 1:100

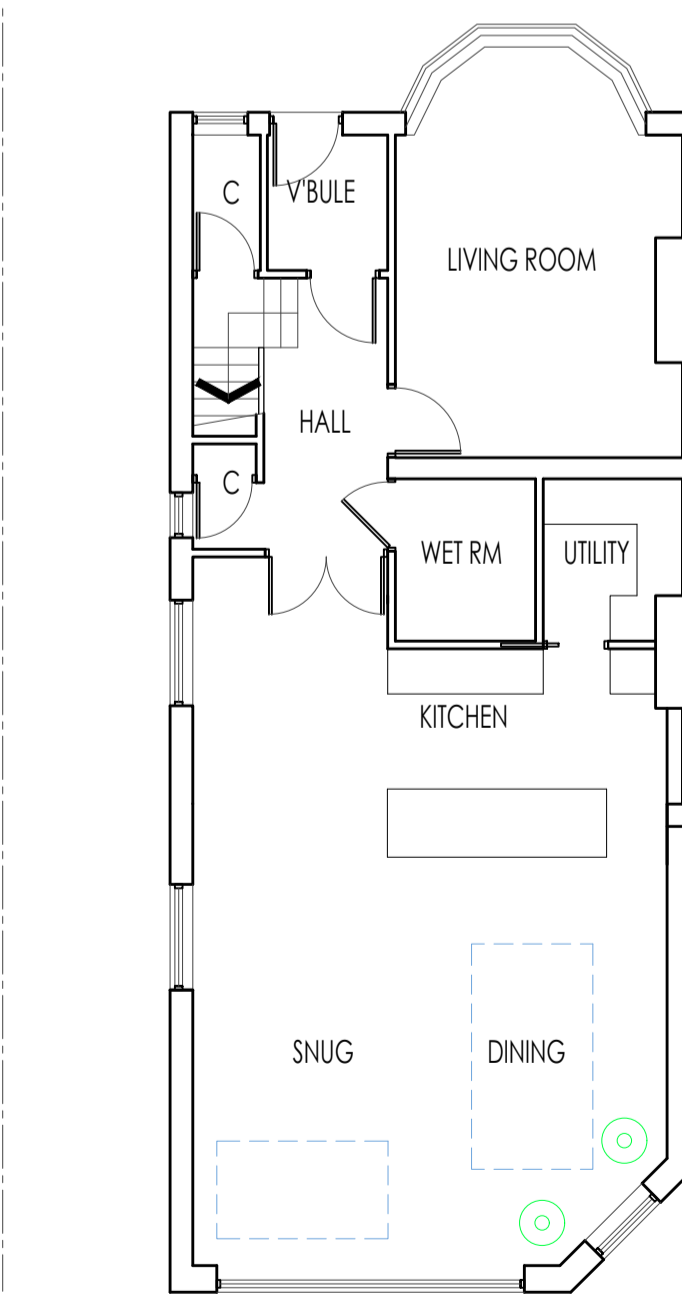

GROUND FLOOR
SCALE 1:100

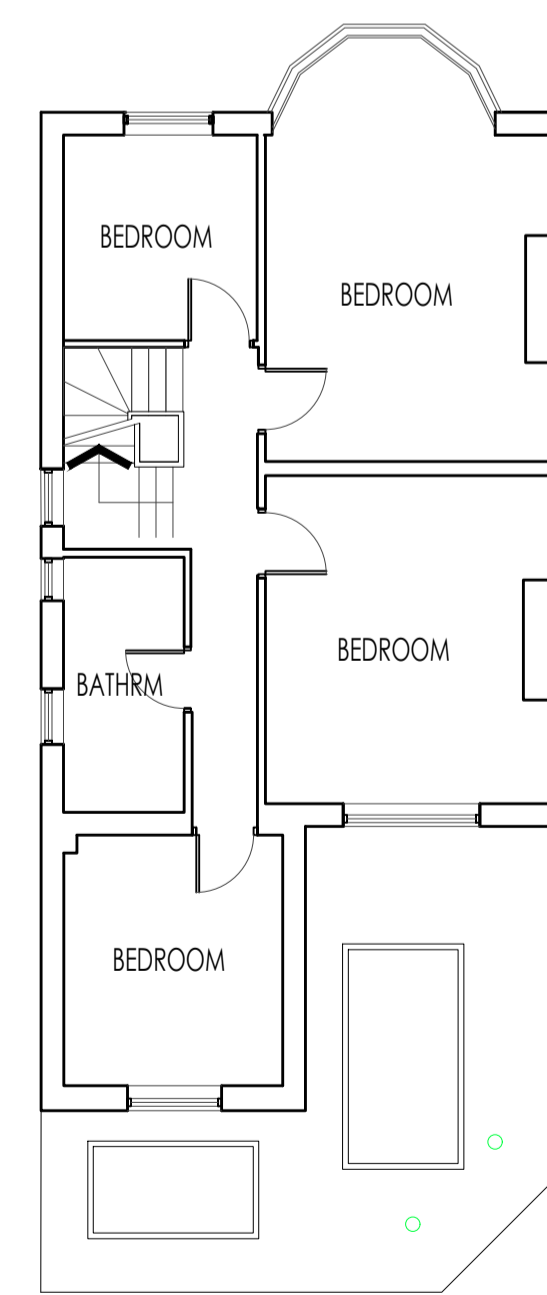

FIRST FLOOR
SCALE 1:100

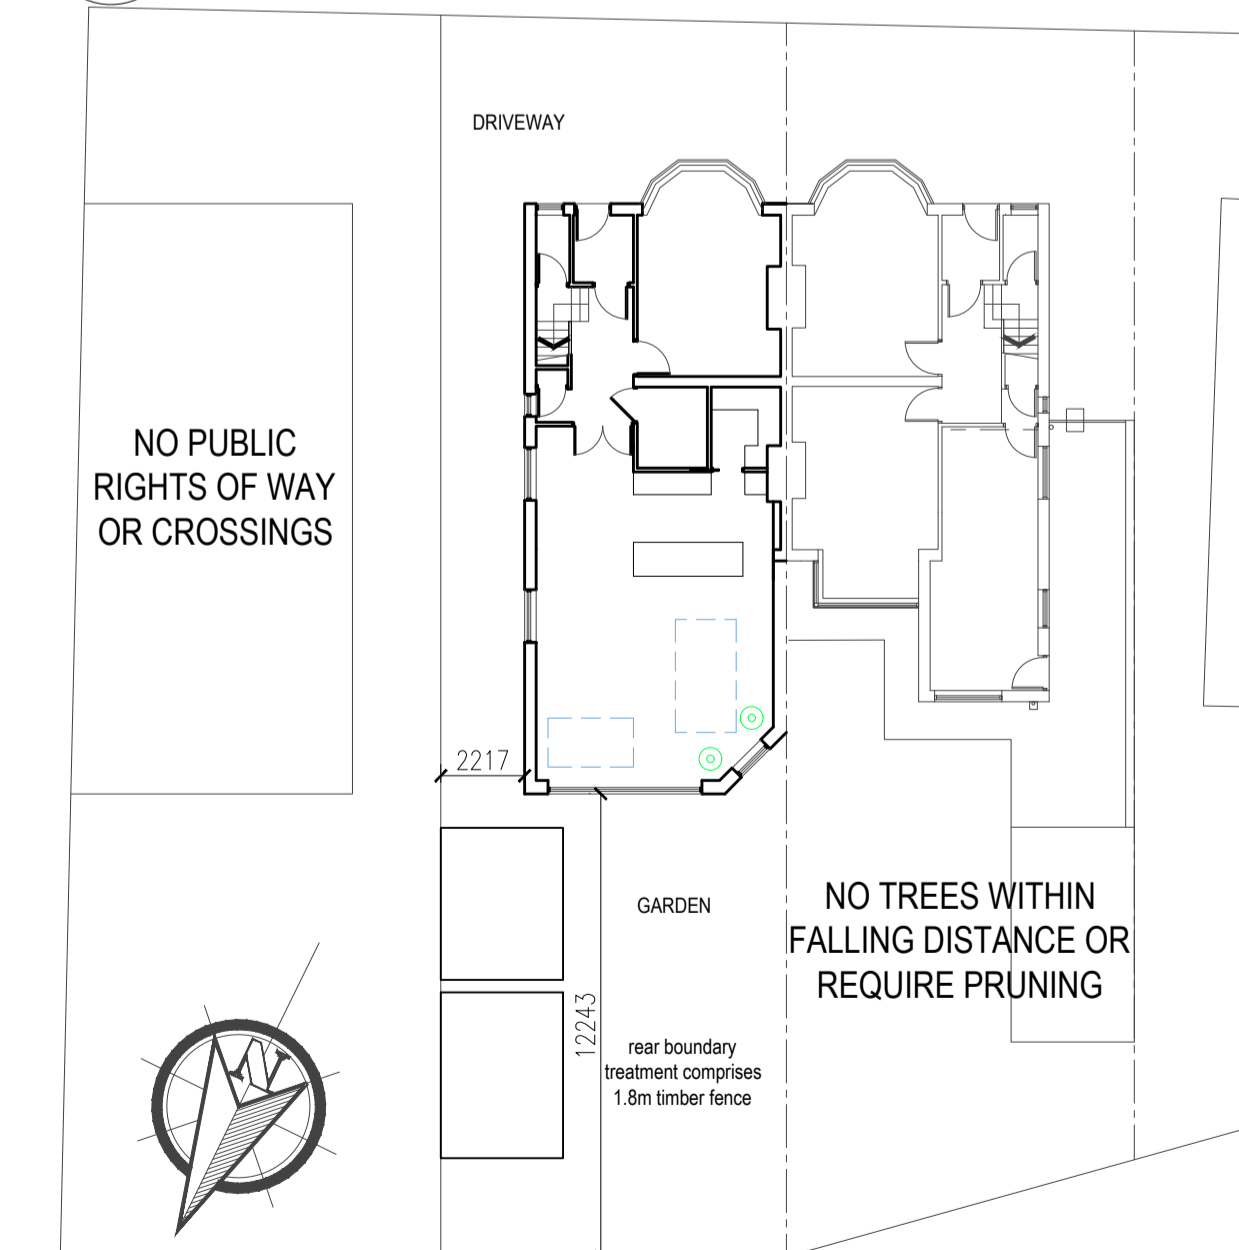

PROPOSED SITE PLAN
SCALE 1:200

Rev	By / Date	Amendment	Chk / Date

CLIENT
MR AND MRS YOUNG

PROJECT
30 DAVISON AVENUE

TITLE
EXISTING AND PROPOSED PLANS AND ELEVATIONS

SCALE @ A1
1:100

STATUS
PLANNING

LEVEL 1 DRAWN
IH

DATE
12.10.2023

DRAWING NUMBER
####

REVISION
PO-20-100 /

EXISTING

PROPOSED