


EXISTING



NORTH ELEVATION
SCALE 1:100

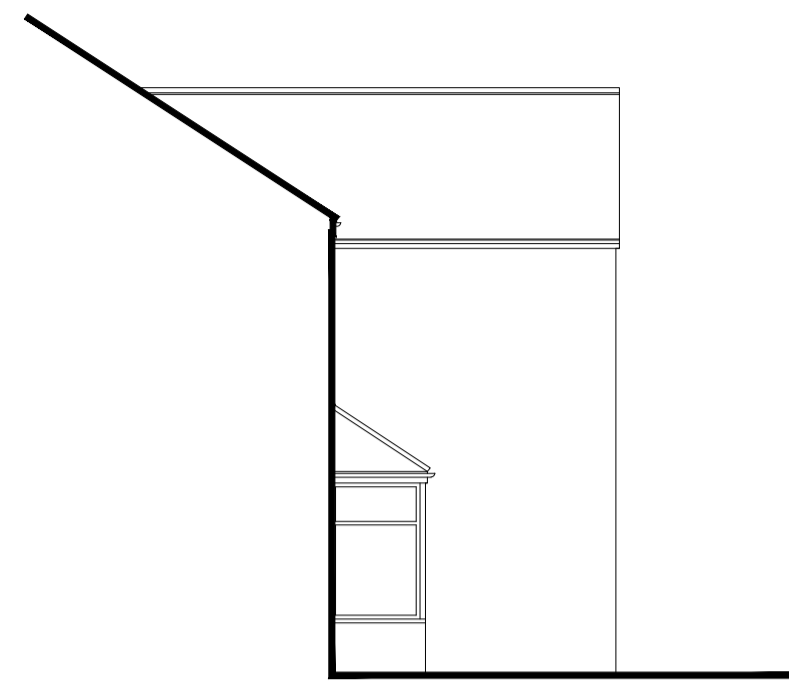

EAST ELEVATION
SCALE 1:100




SITE LOCATION PLAN
SCALE 1:1250


PROPOSED




NORTH ELEVATION
SCALE 1:100

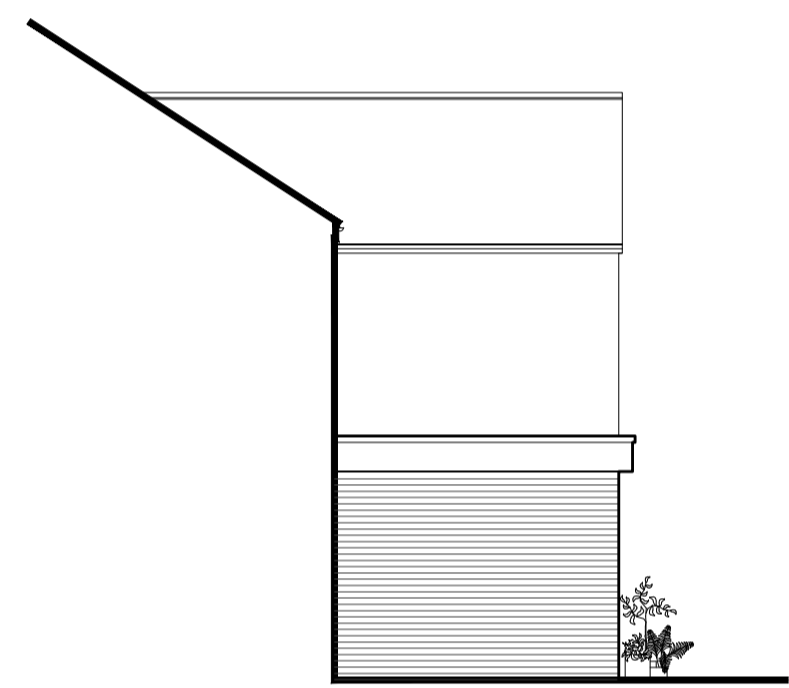


EAST ELEVATION
SCALE 1:100

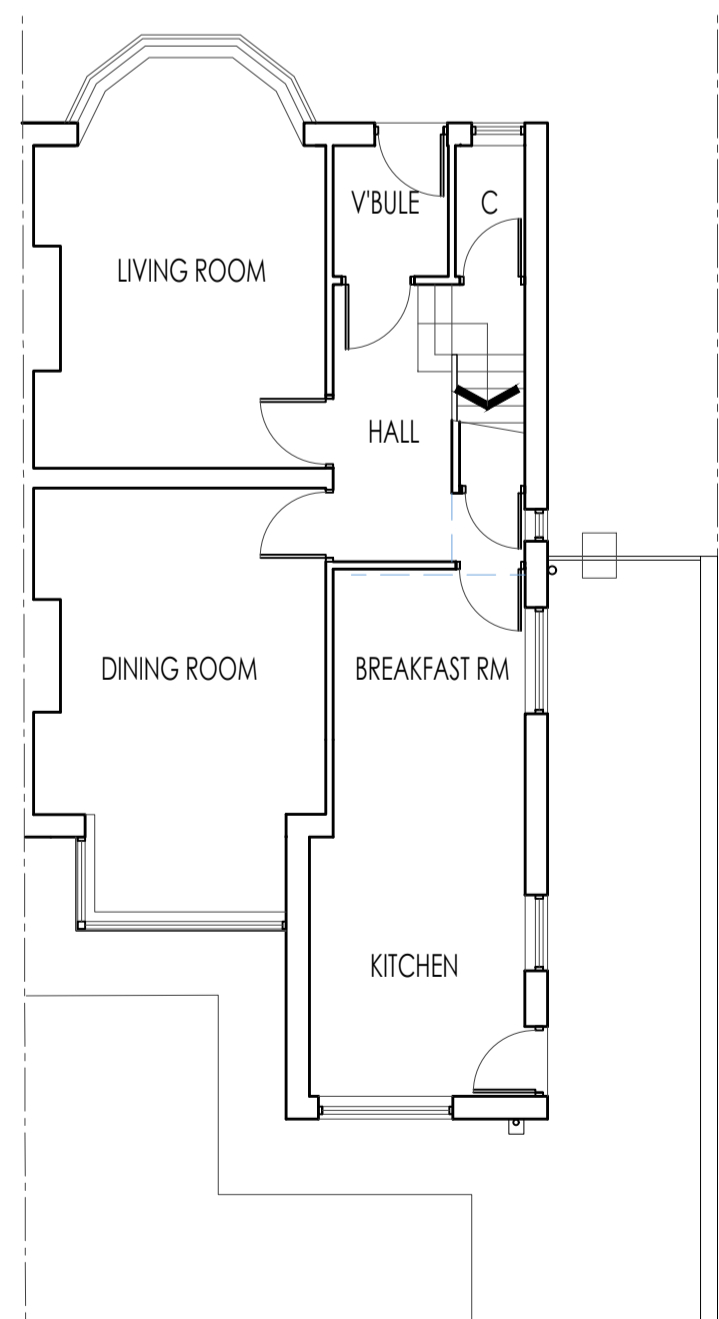


GROUND FLOOR
SCALE 1:100

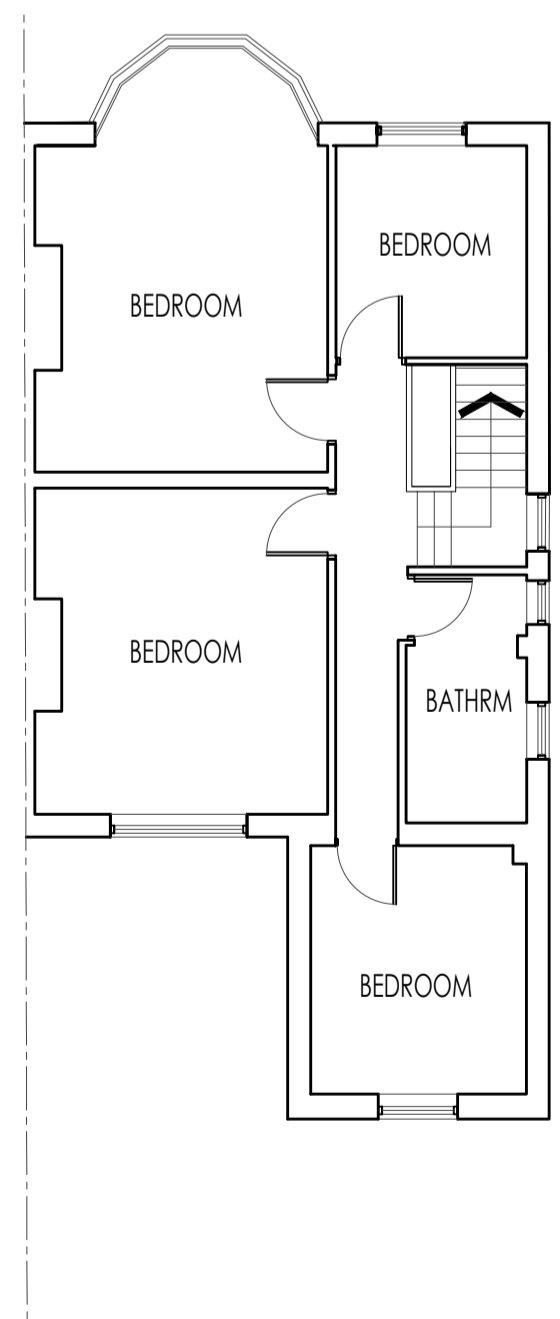


FIRST FLOOR
SCALE 1:100

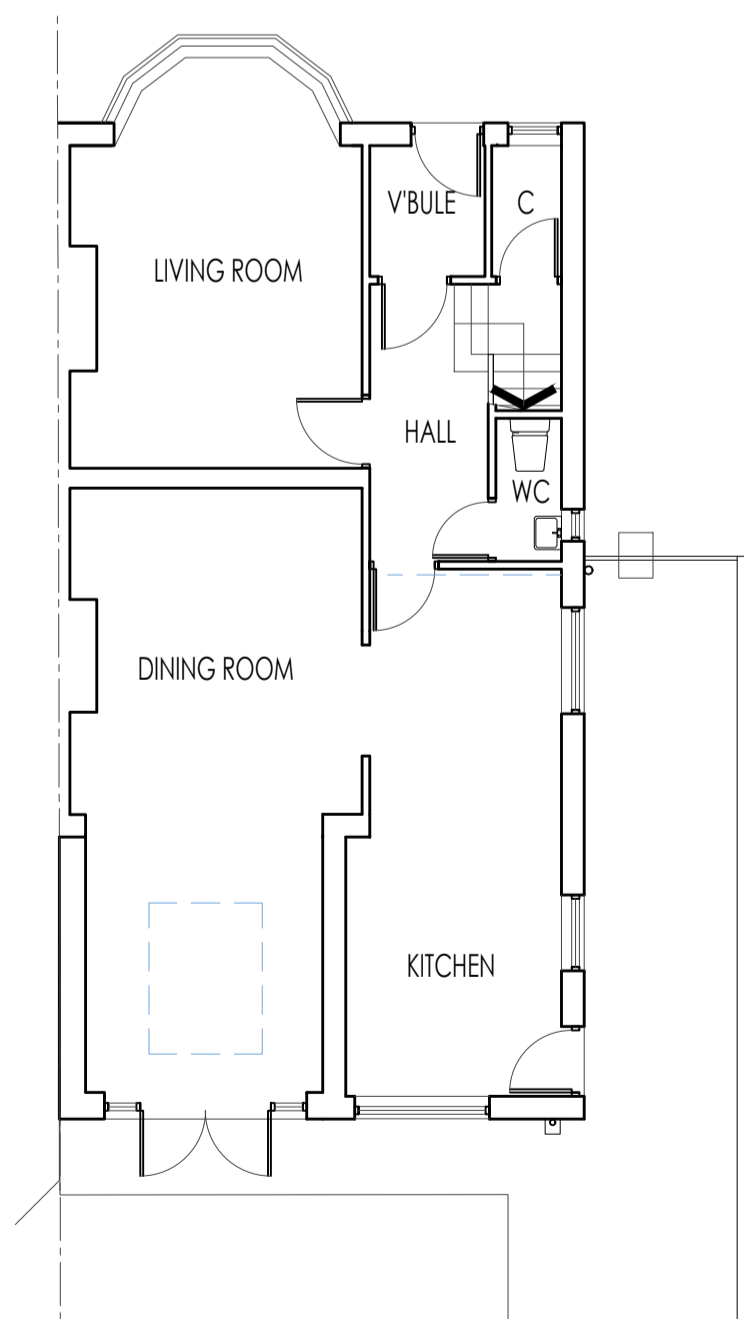


GROUND FLOOR
SCALE 1:100

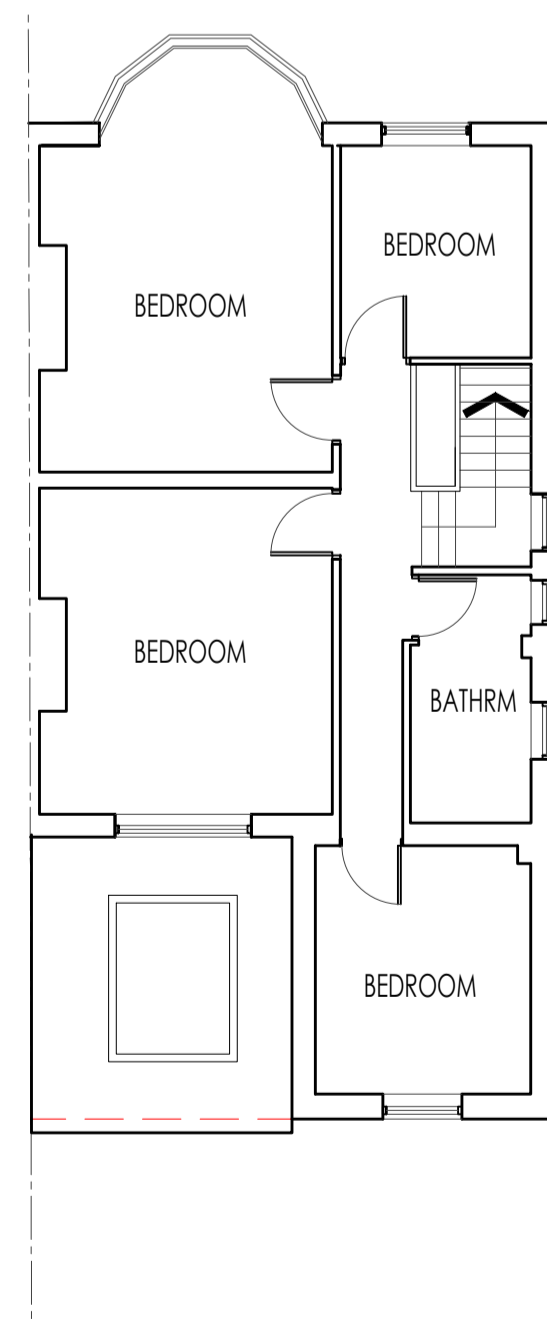

FIRST FLOOR
SCALE 1:100

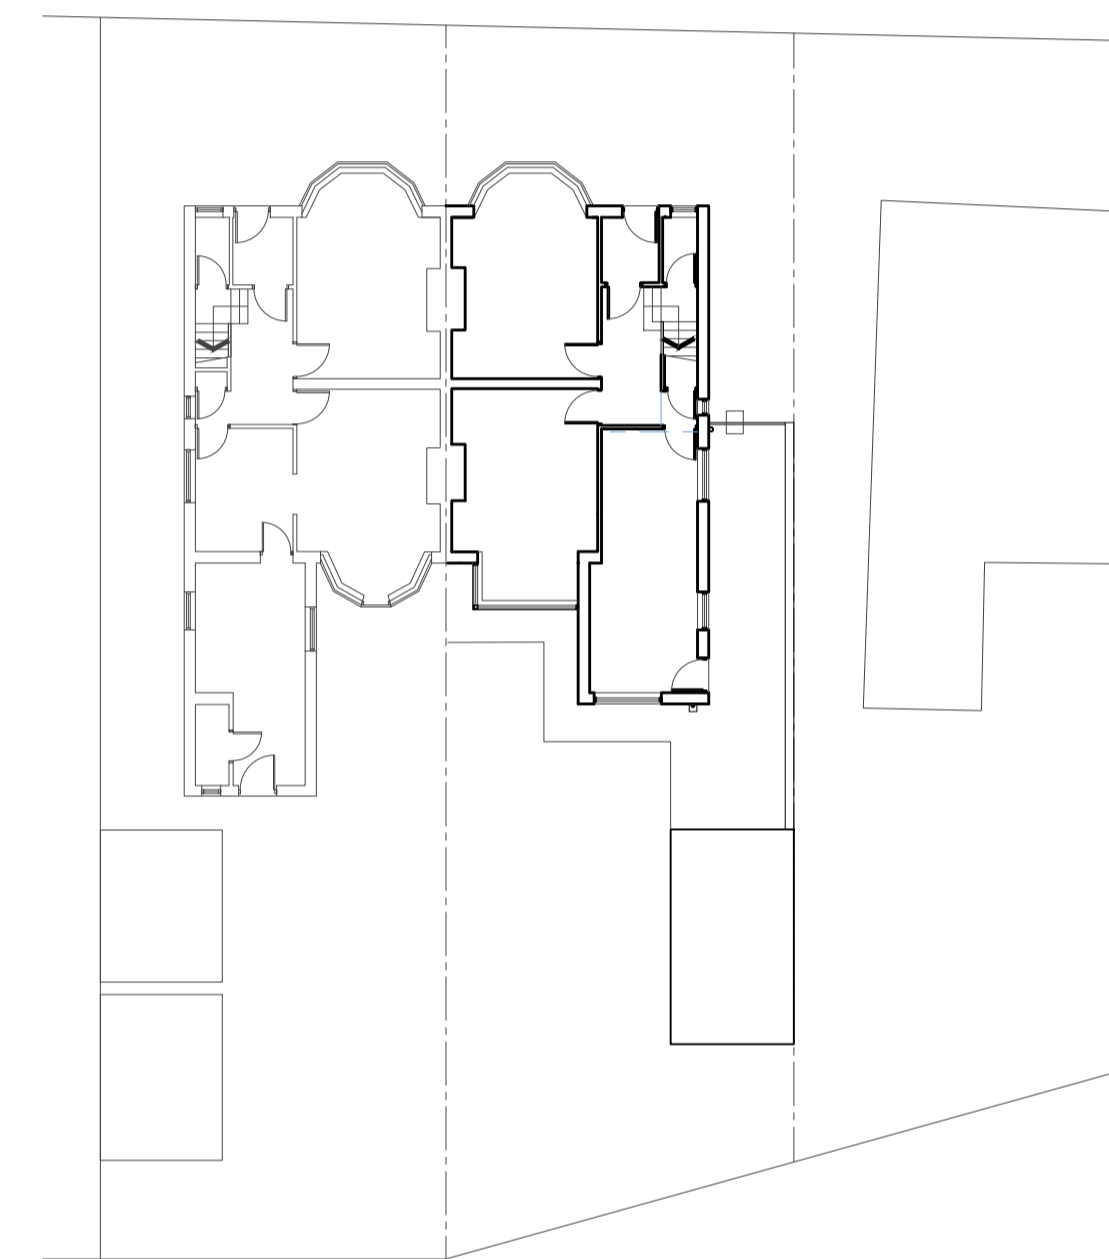


EXISTING SITE PLAN
SCALE 1:200

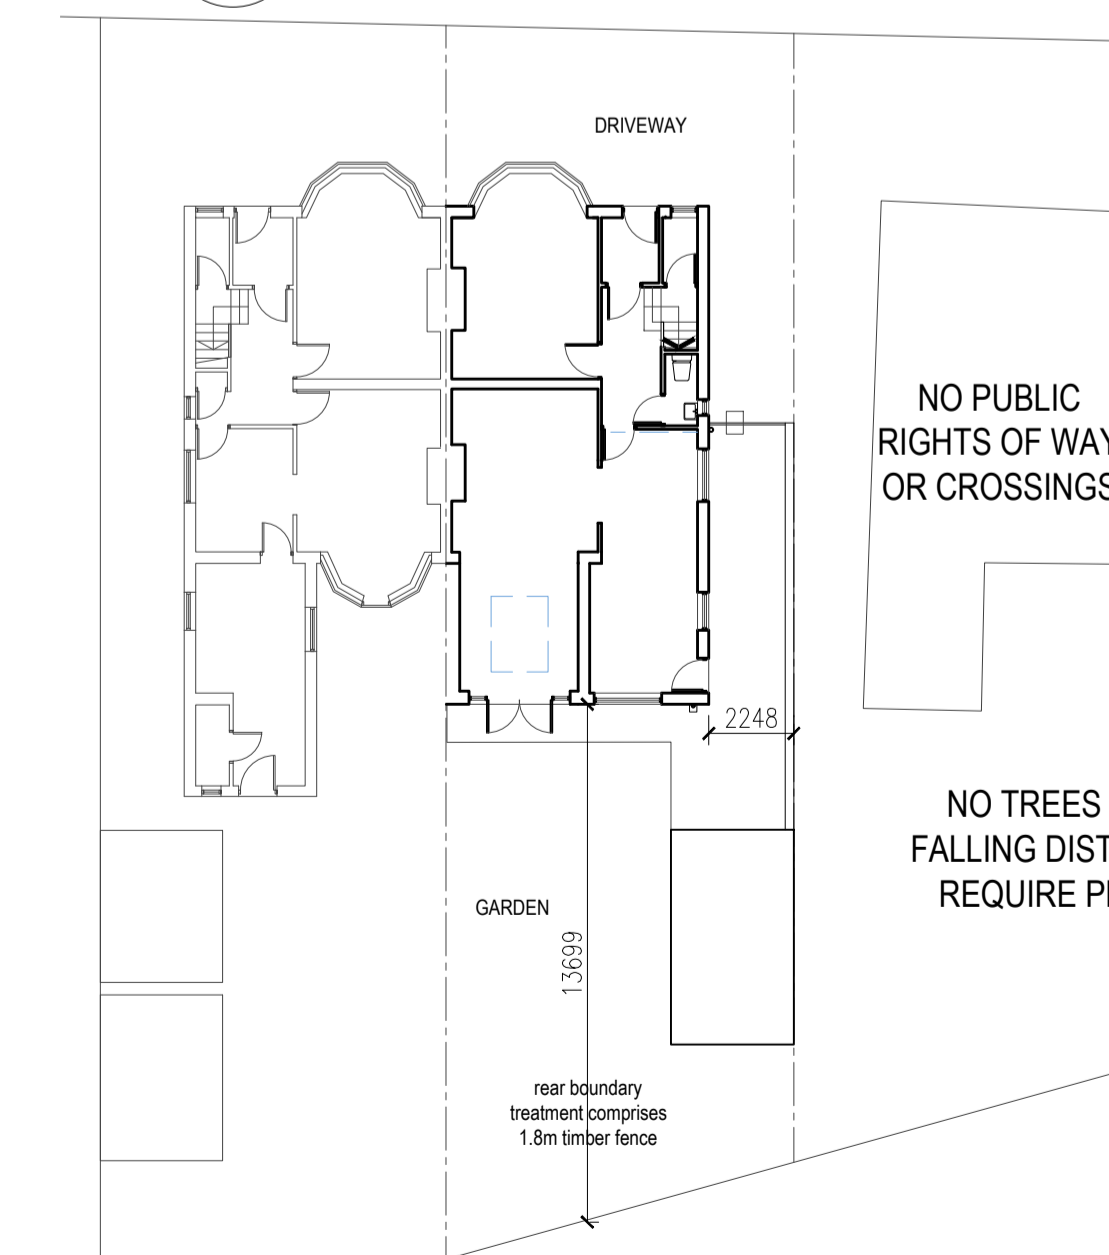

PROPOSED SITE PLAN
SCALE 1:200

NO PUBLIC RIGHTS OF WAY OR CROSSINGS

NO TREES WITHIN FALLING DISTANCE OR REQUIRE PRUNING

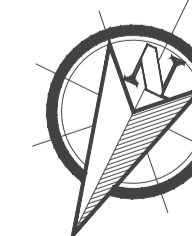

EXISTING

PROPOSED

Rev	By / Date	Amendment	Chk / Date

CLIENT
MR AND MRS CAMPBELL

PROJECT
32 DAVISON AVENUE

TITLE
EXISTING AND PROPOSED PLANS AND ELEVATIONS

SCALE @ A1
1:100

STATUS
PLANNING

LEVEL 1
DRAWN **IH** DATE **18.10.2023**

DRAWING NUMBER
####

REVISION
PO-20-100 /