




Proposed East Elevation
 Scale 1:50

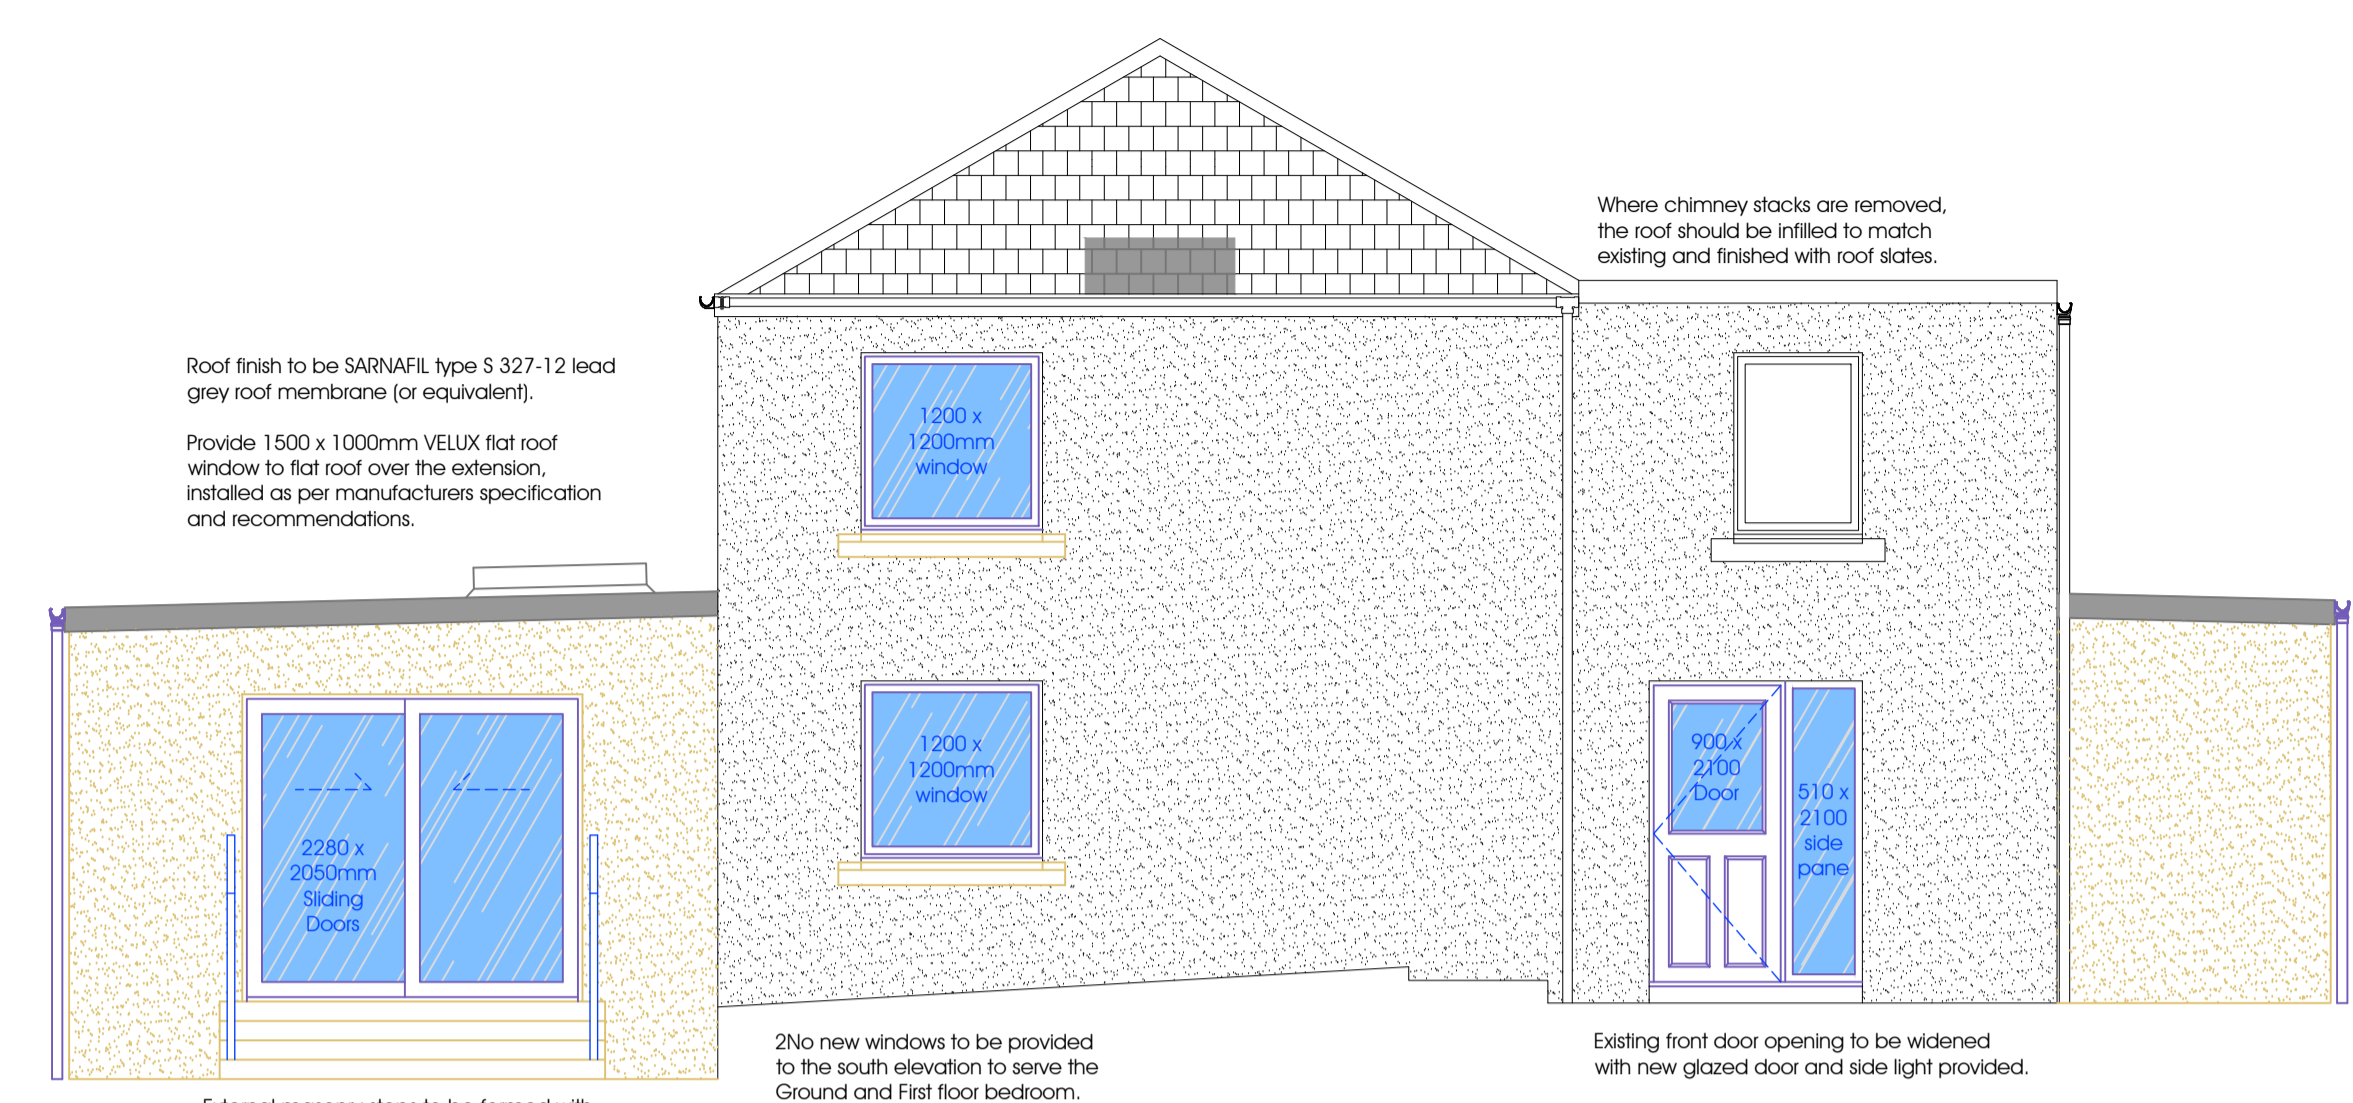


Proposed South Elevation
 Scale 1:50

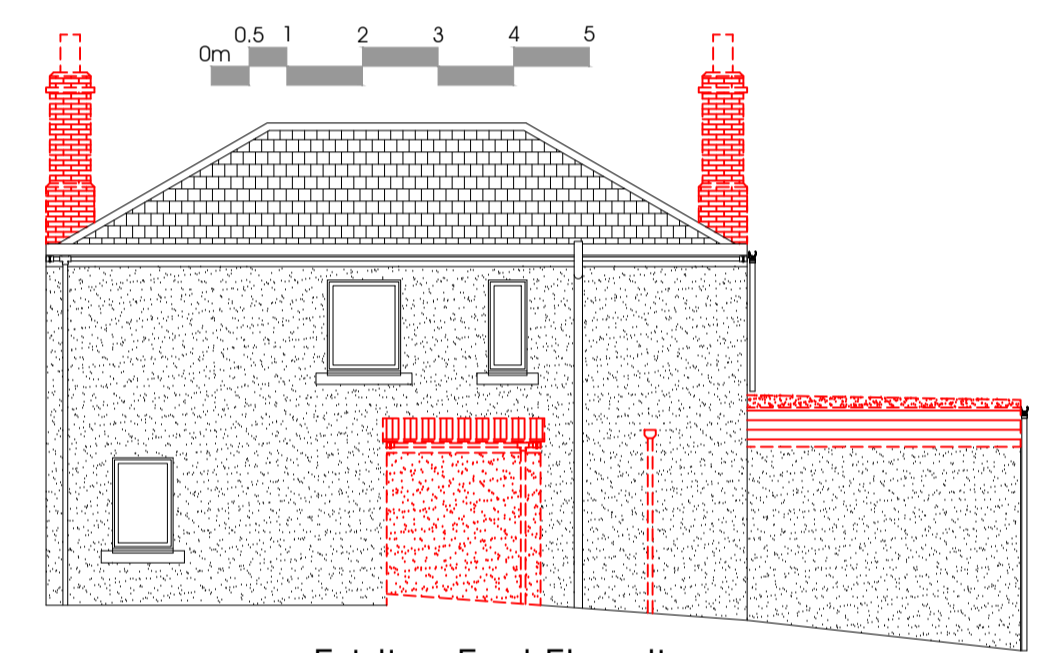

Existing East Elevation
 Scale 1:100

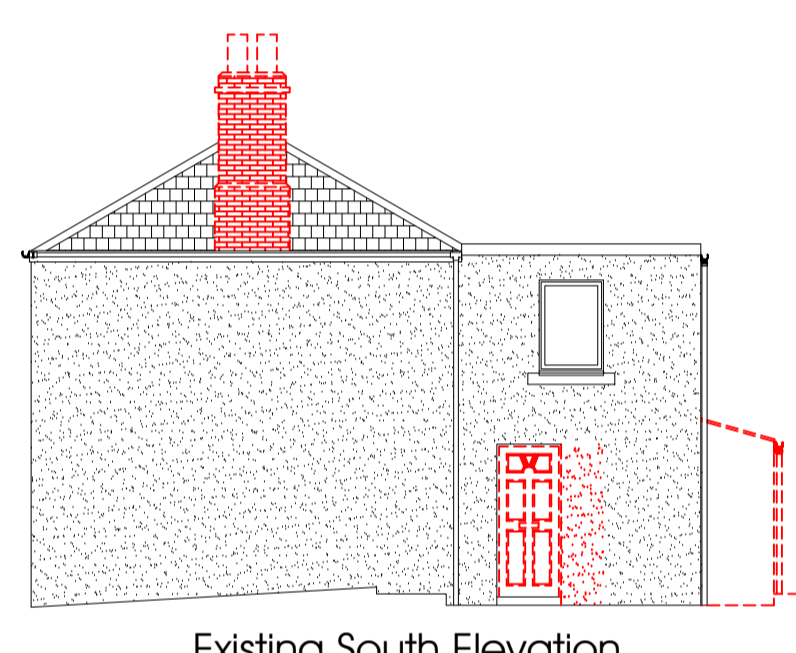


Existing South Elevation
 Scale 1:100

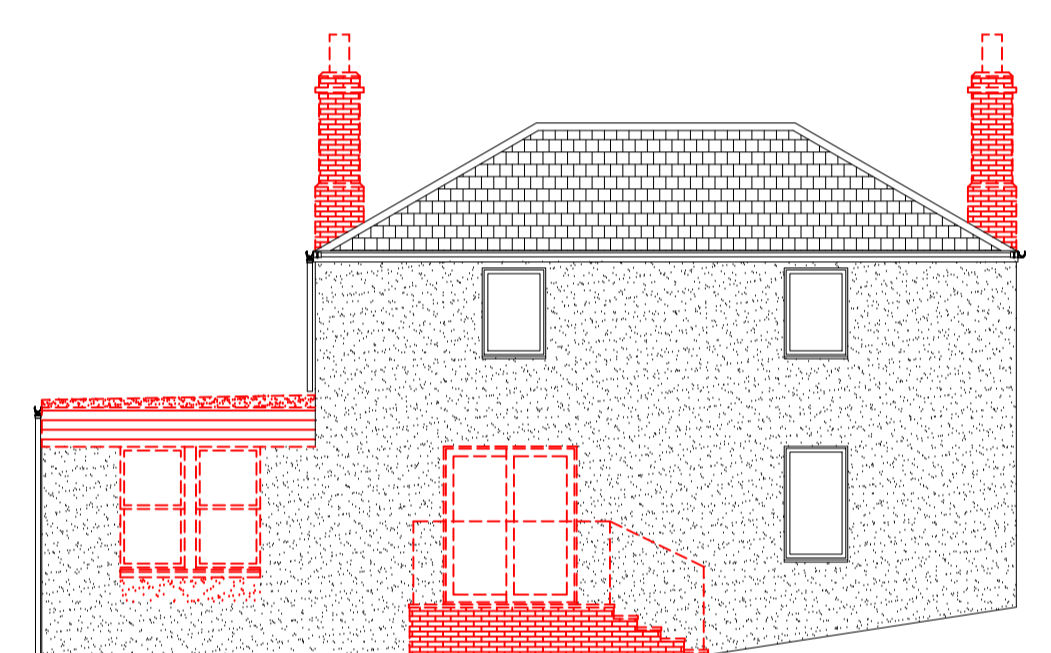


Existing West Elevation
 Scale 1:100



Existing North Elevation
 Scale 1:100

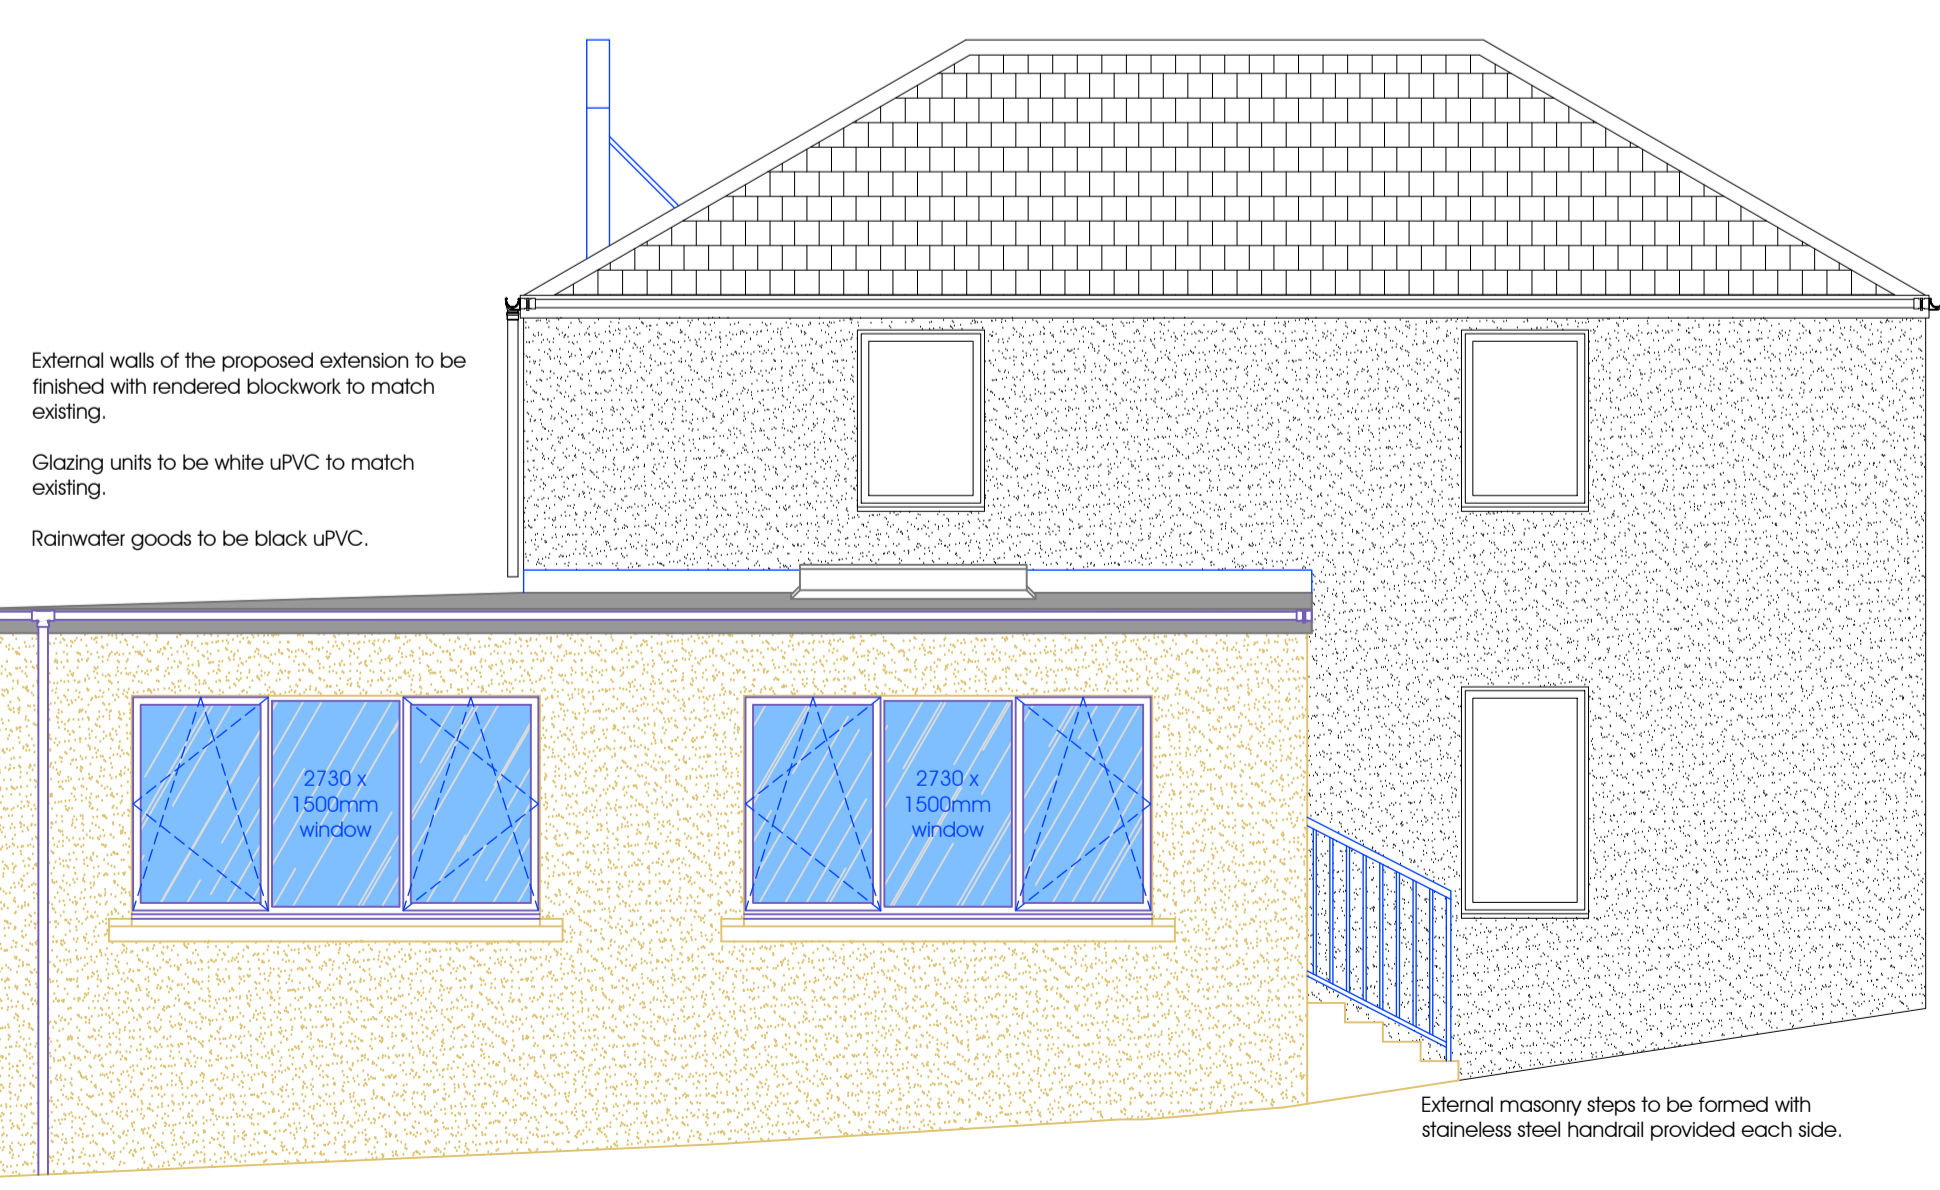

Proposed West Elevation
 Scale 1:50

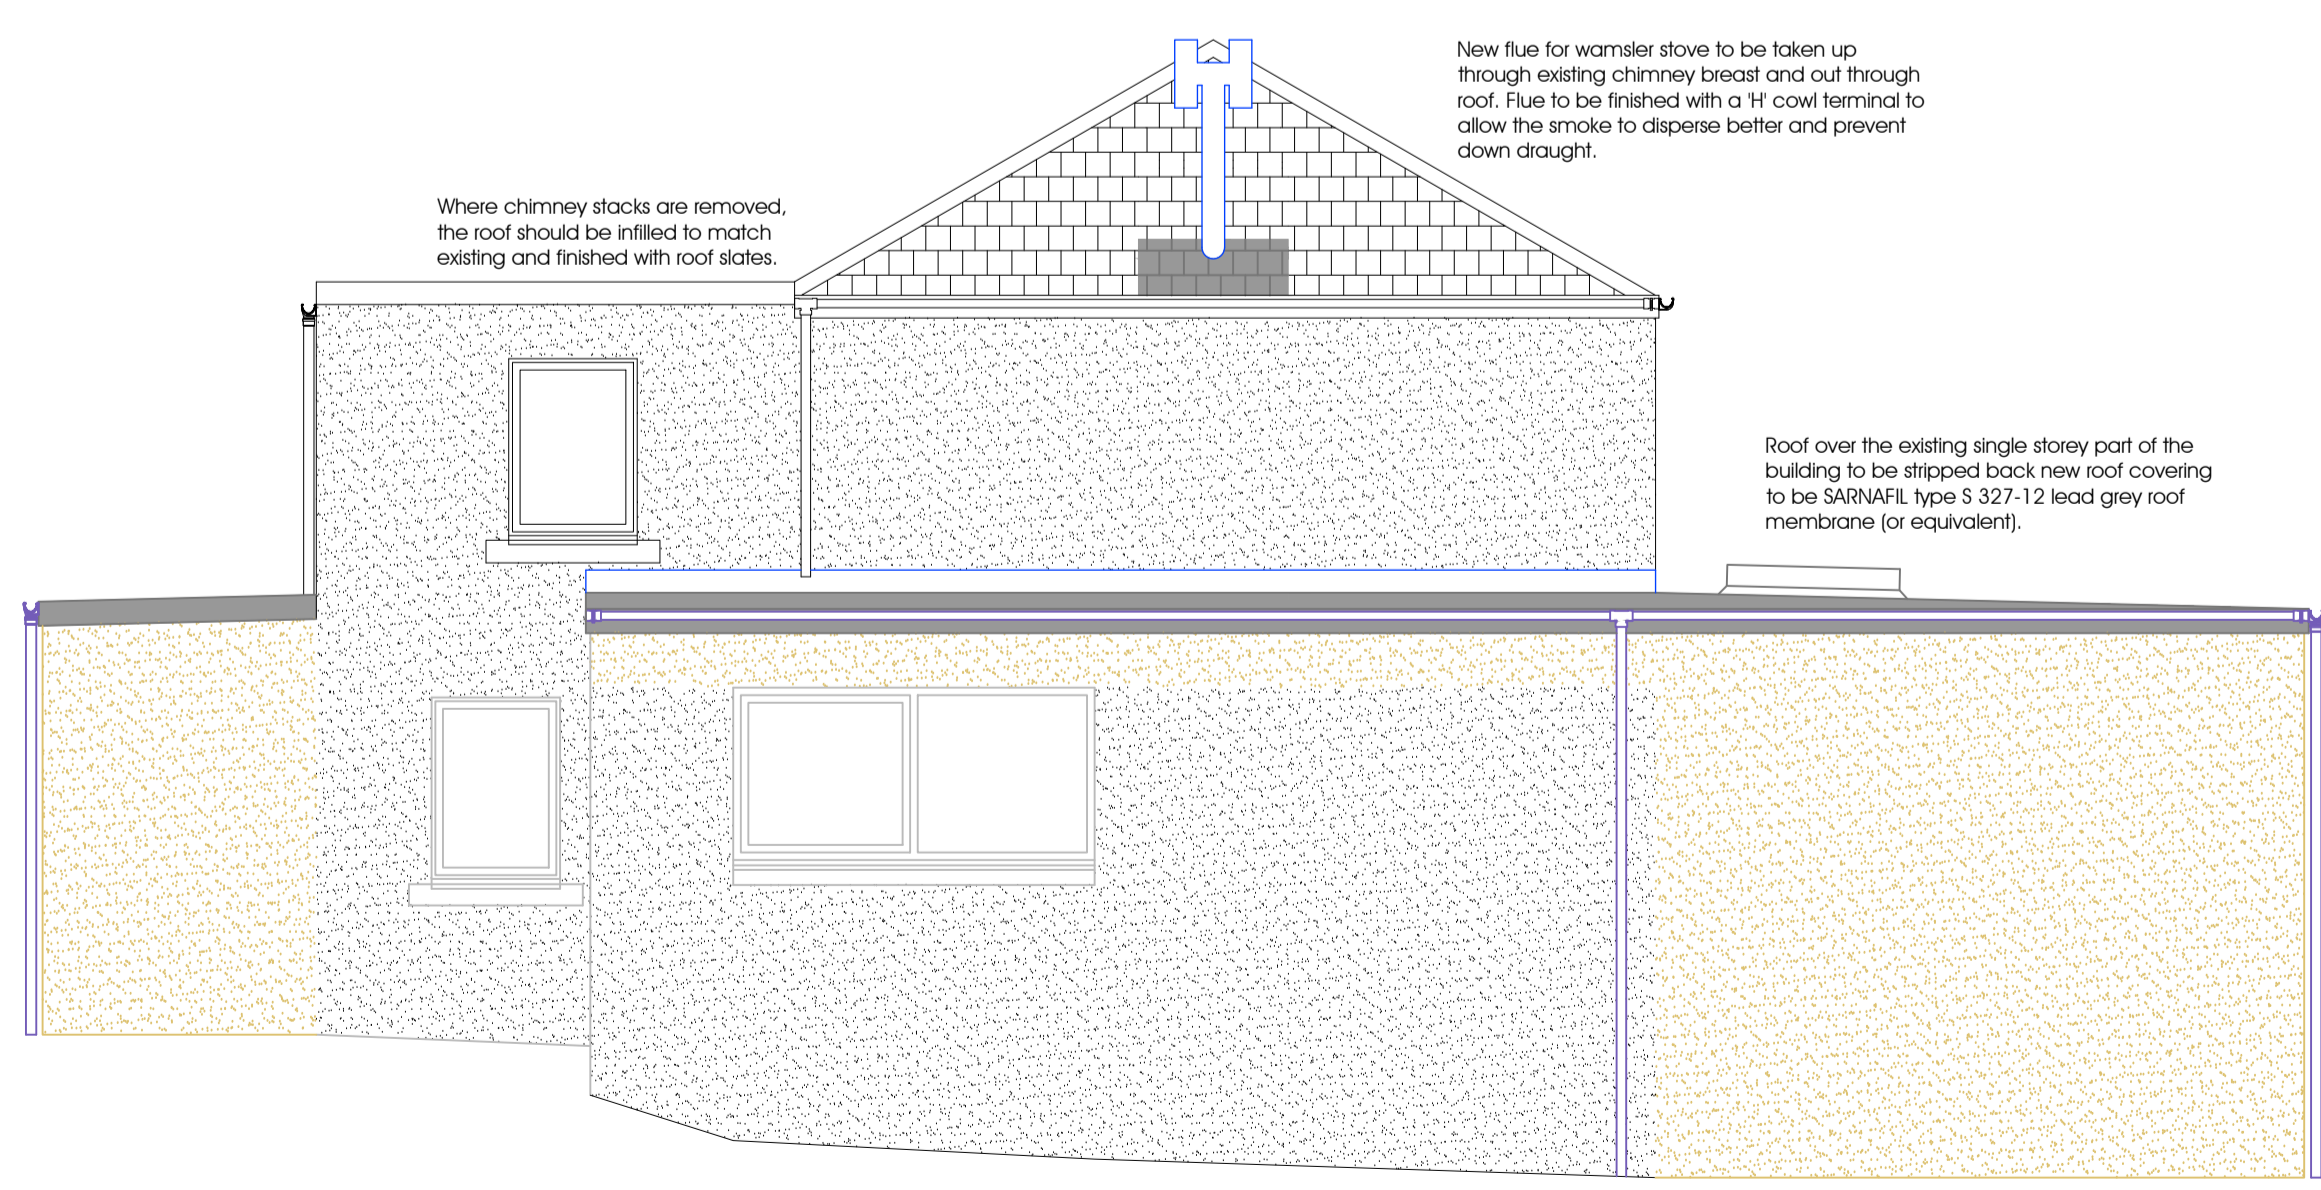

Proposed North Elevation
 Scale 1:50