



This drawing is solely for the purposes of obtaining planning/building warrant approval. The drawing may be suitable for constructional purposes but it may be necessary to augment/and or amend this information for this purpose. No liability will be accepted for any omission on this drawing should the drawing be used for constructional purposes.

This drawing, its contents and all information contained therein is protected by copyright. This drawing is for preliminary or planning purposes only unless specifically noted otherwise below, and does not constitute a construction issue drawing.

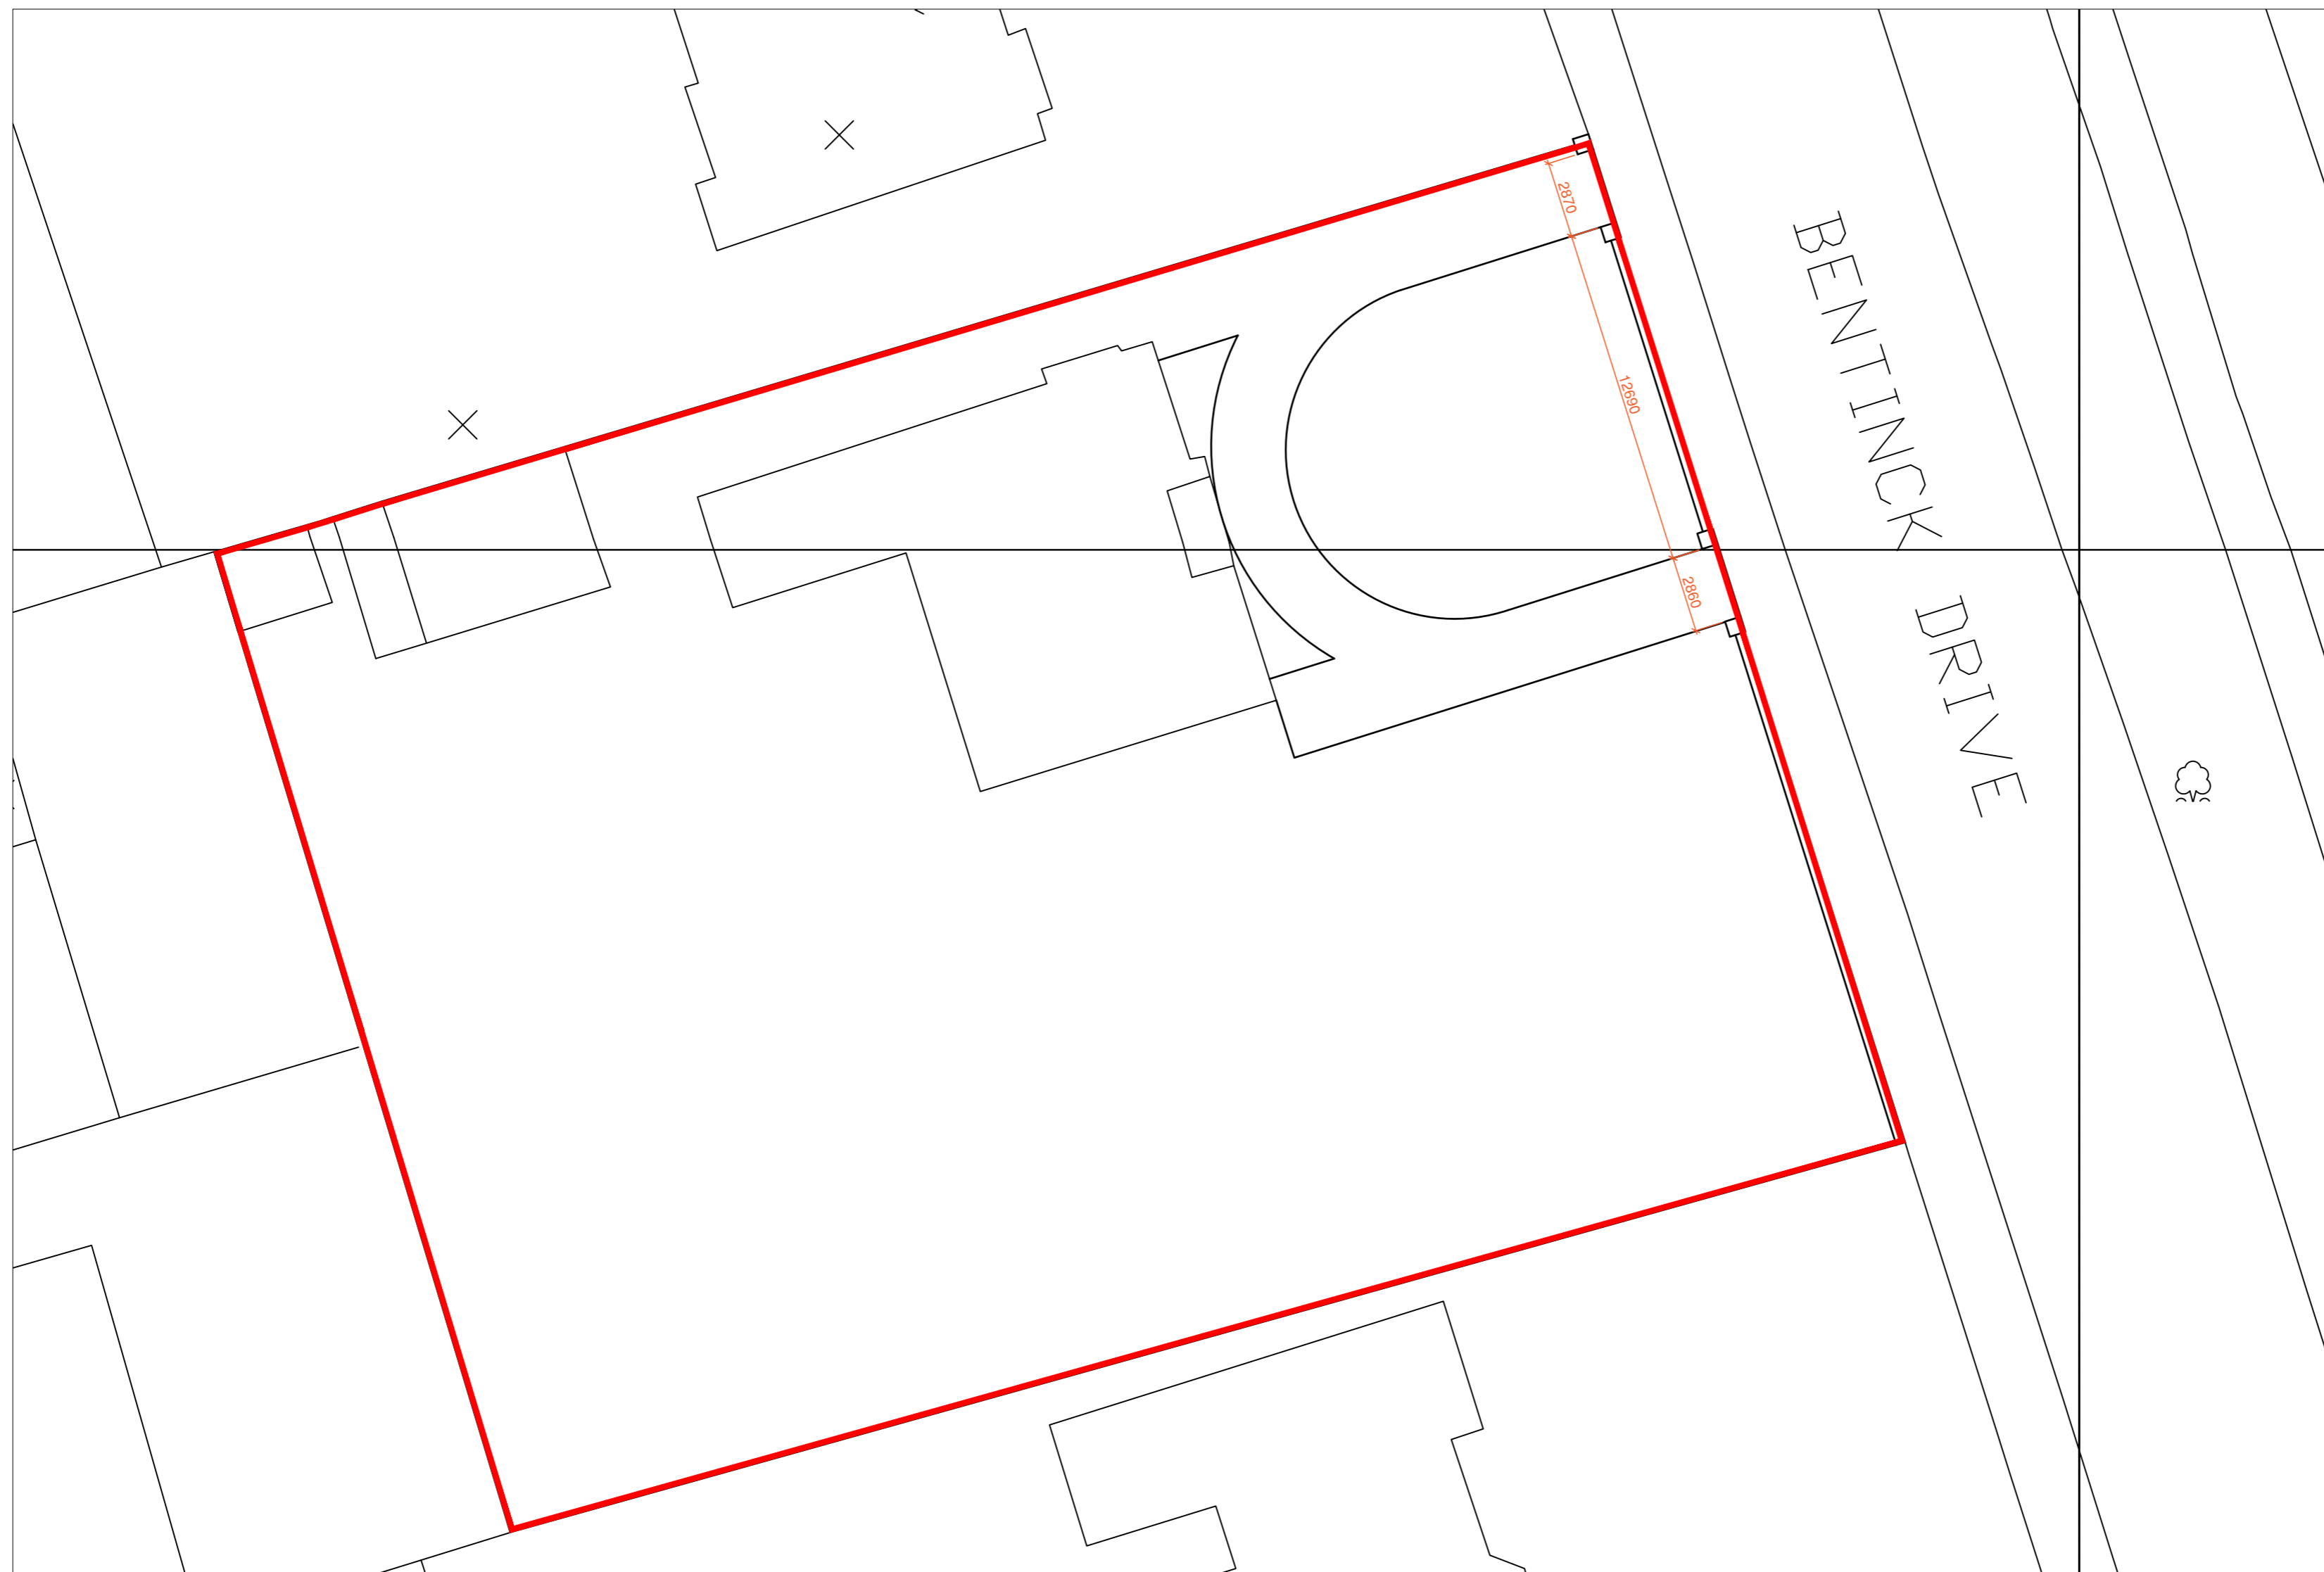

SITE PLAN AS EXISTING
SCALE 1/200

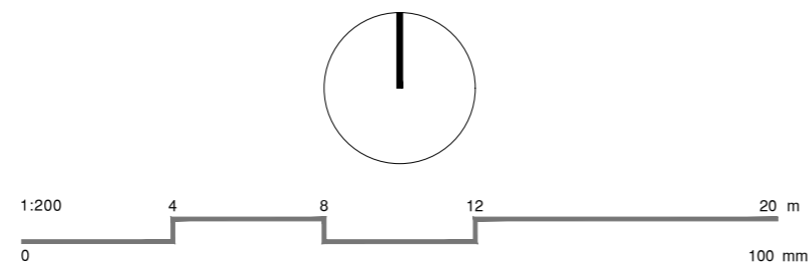

rev	date	description	name
<input type="checkbox"/>		preliminary	
<input checked="" type="checkbox"/>		planning	
<input type="checkbox"/>		warrant	
<input type="checkbox"/>		tender	
<input type="checkbox"/>		construction	

Thomson Hunter Associates
 post@thomsonhunter.co.uk | 01563 524171
 Proposed New Entrance Gates
 130 Bentinck Drive, Troon, KA10 6JB
 Brian O'Neill
 Site Plan as Existing
 drawn: CL | checked: KR
 scale: 1:200 @ A2 | date: 01.11.23
23.233.01(002)