




PROPOSED FRONT ELEVATION FACING SOUTH WEST TOWARDS ASHDOWN CLOSE

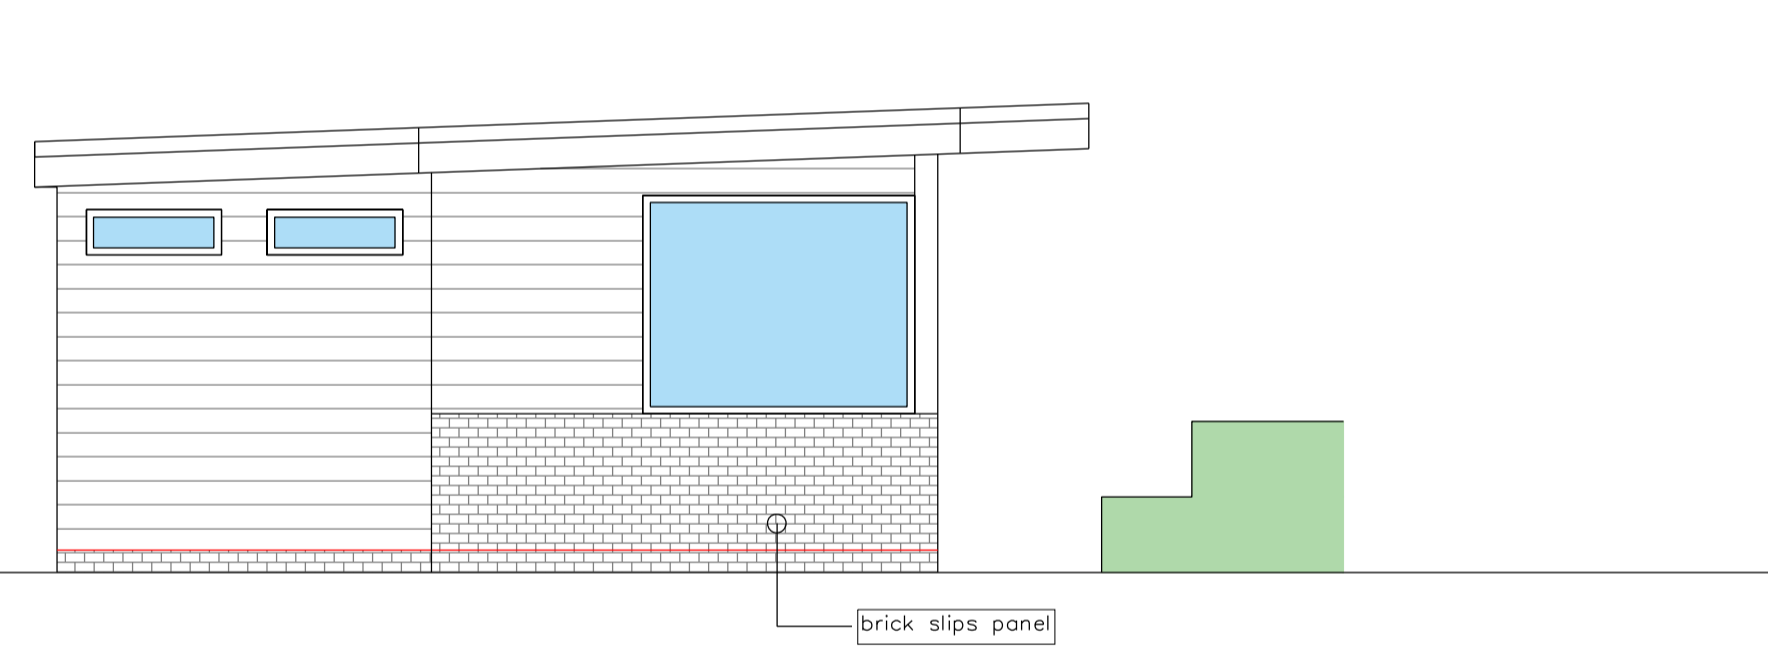


PROPOSED SIDE ELEVATION FACING SOUTH EAST

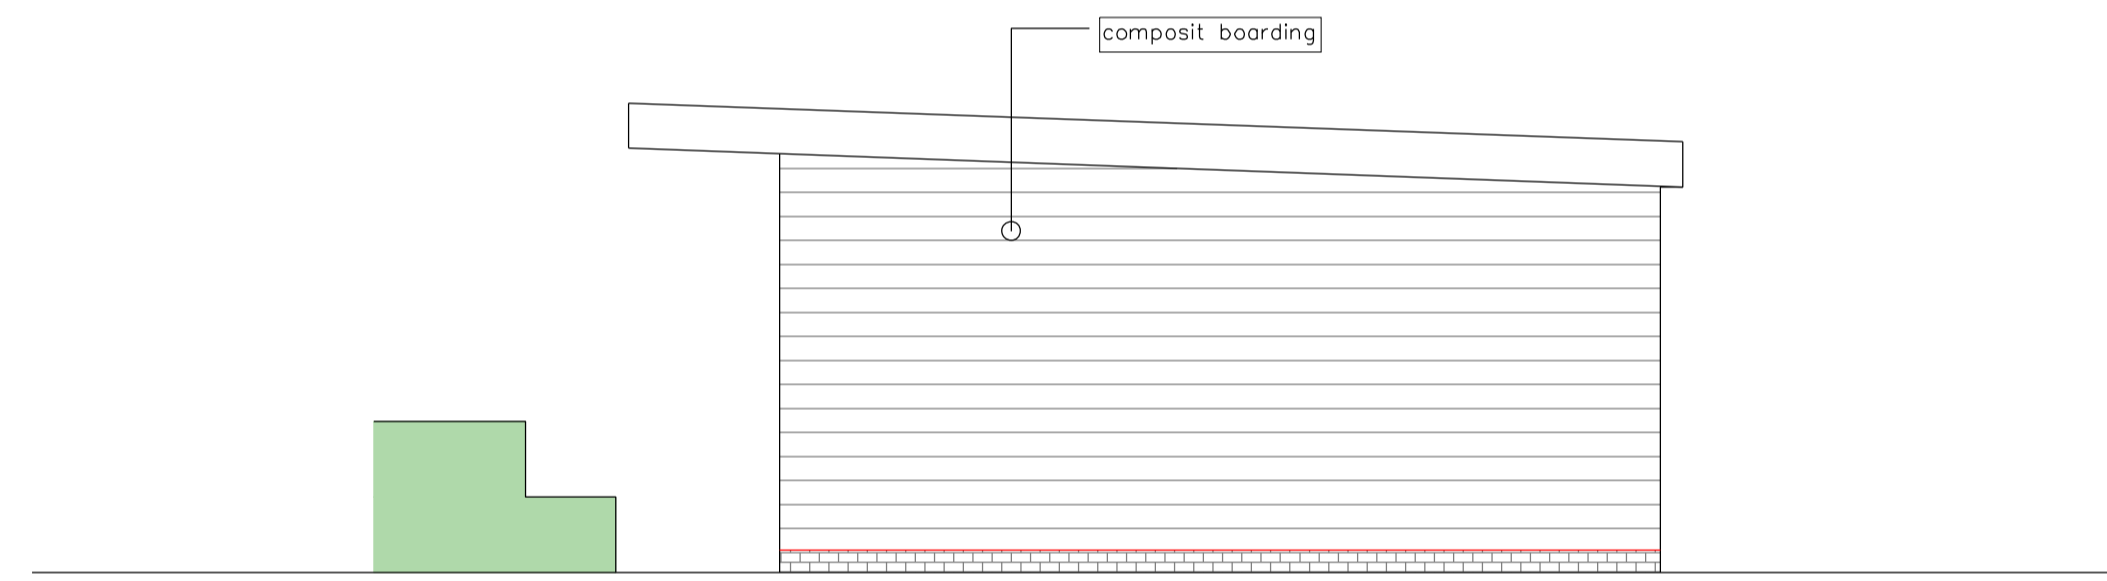

PROPOSED SIDE ELEVATION FACING NORTH WEST

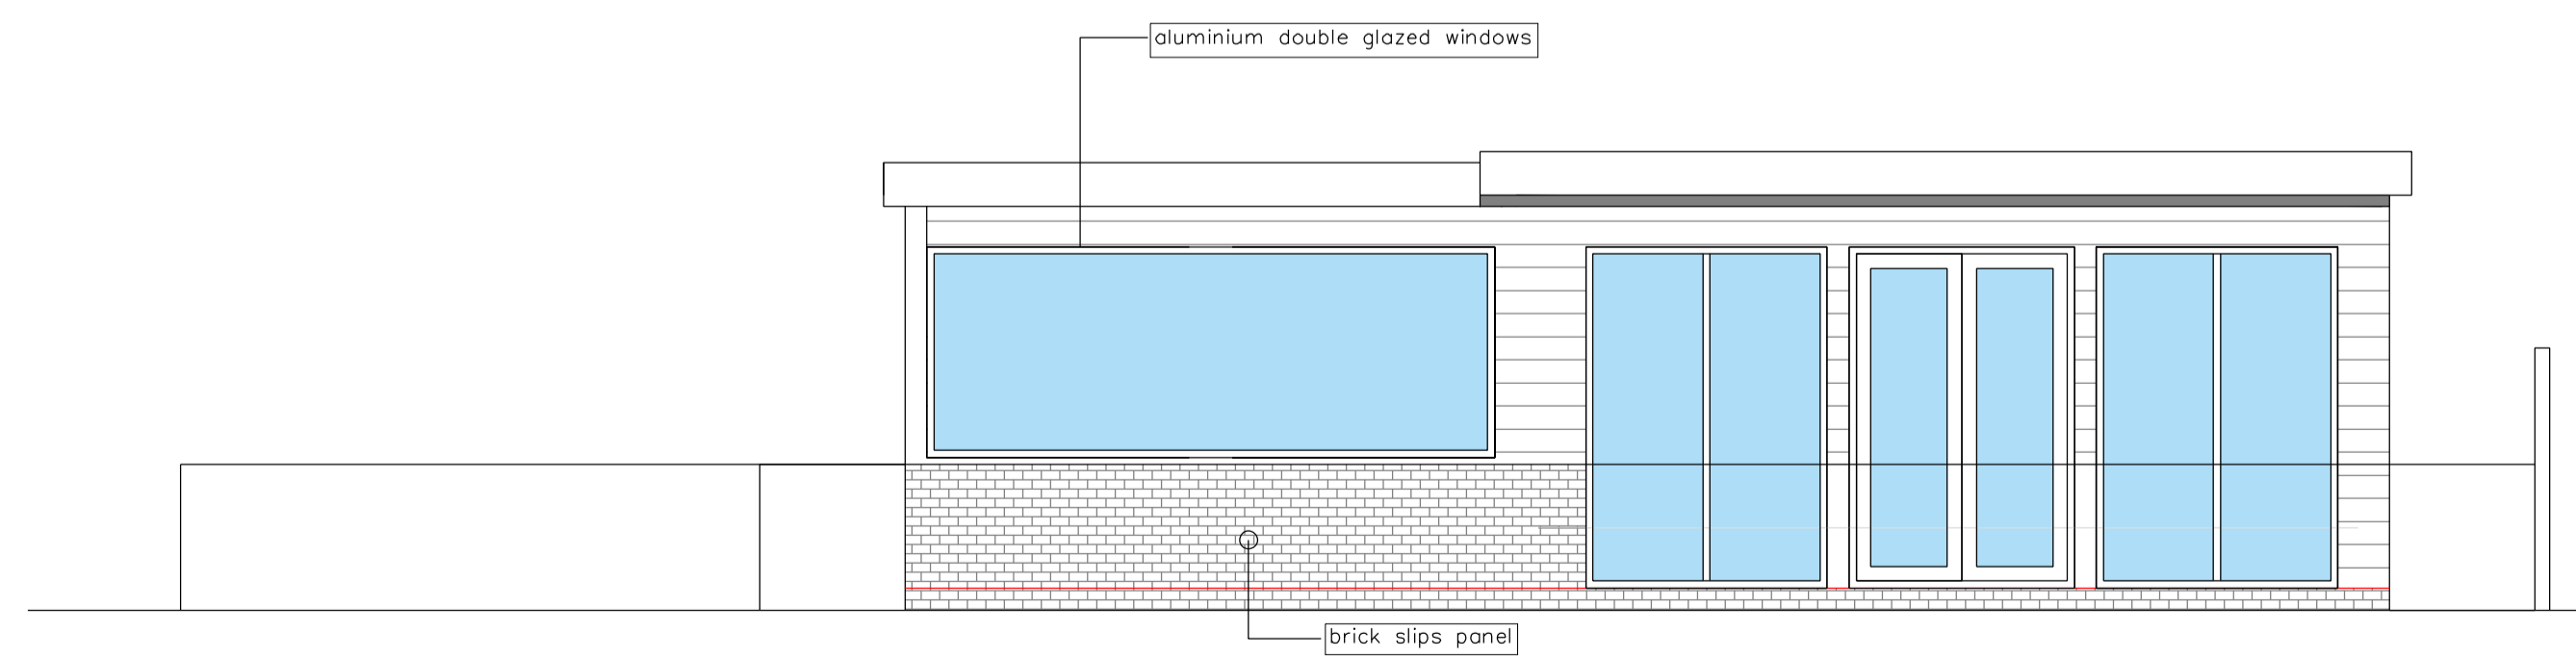

PROPOSED REAR ELEVATION FACING NORTH EAST

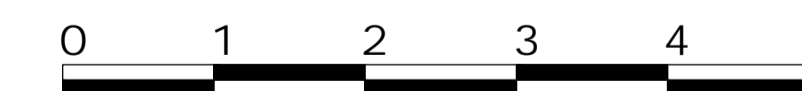

SCALE 1:50 @ A1

General Notes

- 1.Plans issued for planning purposes only & not to be used for construction
- 2.Internal layout is indicative only.
- 3.All measurements must be checked on site prior to commencement of works.
- 4.All measurements are in meters & are approximate.
- 5.It is the homeowners responsibility to ensure the appropriate Local Authority permissions are in place prior to commencement of the build
- 6.It is the homeowners responsibility to check if Party Wall Agreement or build over agreement is required and to ensure that, these are in place prior to commencement of the build.
- 7.It is the homeowners responsibility to meet any HSE obligations under construction (design and Management) Regulations 2015(cdm2015)
- 8.The external facing materials shall match those used on the existing building as near as possible unless otherwise stated.

A	client amendments	31/10/23
No.	Revision/Issue	Date

Firm Name and Address

Martin Kenward Design
Wild Wood
Station Road, Northiam
www.martinkenwarddesign.com

Project Name and Address

Mr S. Casey
12 Ashdown Close,
Tunbridge wells,
Kent,
TN48DU

Site PROPOSED ELEVATIONS

Project	PL 2212 /	Sheet	03A
Date	20.09.2023		
Scale	1:50		