


Notes:

- 1.Plans issued for planning purposes only & not to be used for construction
- 2.Internal layout is indicative only.
- 3.All measurements must be checked on site prior to commencement of works.
- 4.All measurements are in meters & are approximate
- 5.It is the homeowners responsibility to ensure the appropriate Local Authority permissions are in place prior to commencement of the build
- 6.It is the homeowners responsibility to check if Party Wall Agreement or build over agreement is required and to ensure that, these are in place prior to commencement of the build.
- 7.It is the homeowners responsibility to meet any HSE obligations under construction (design and Management) Regulations 2015(cdm2015)
- 8.The external facing materials shall match those used on the existing building as near as possible unless otherwise stated.

12, Ashdown Close, Royal Tunbridge Wells, Kent, TN4 8DU

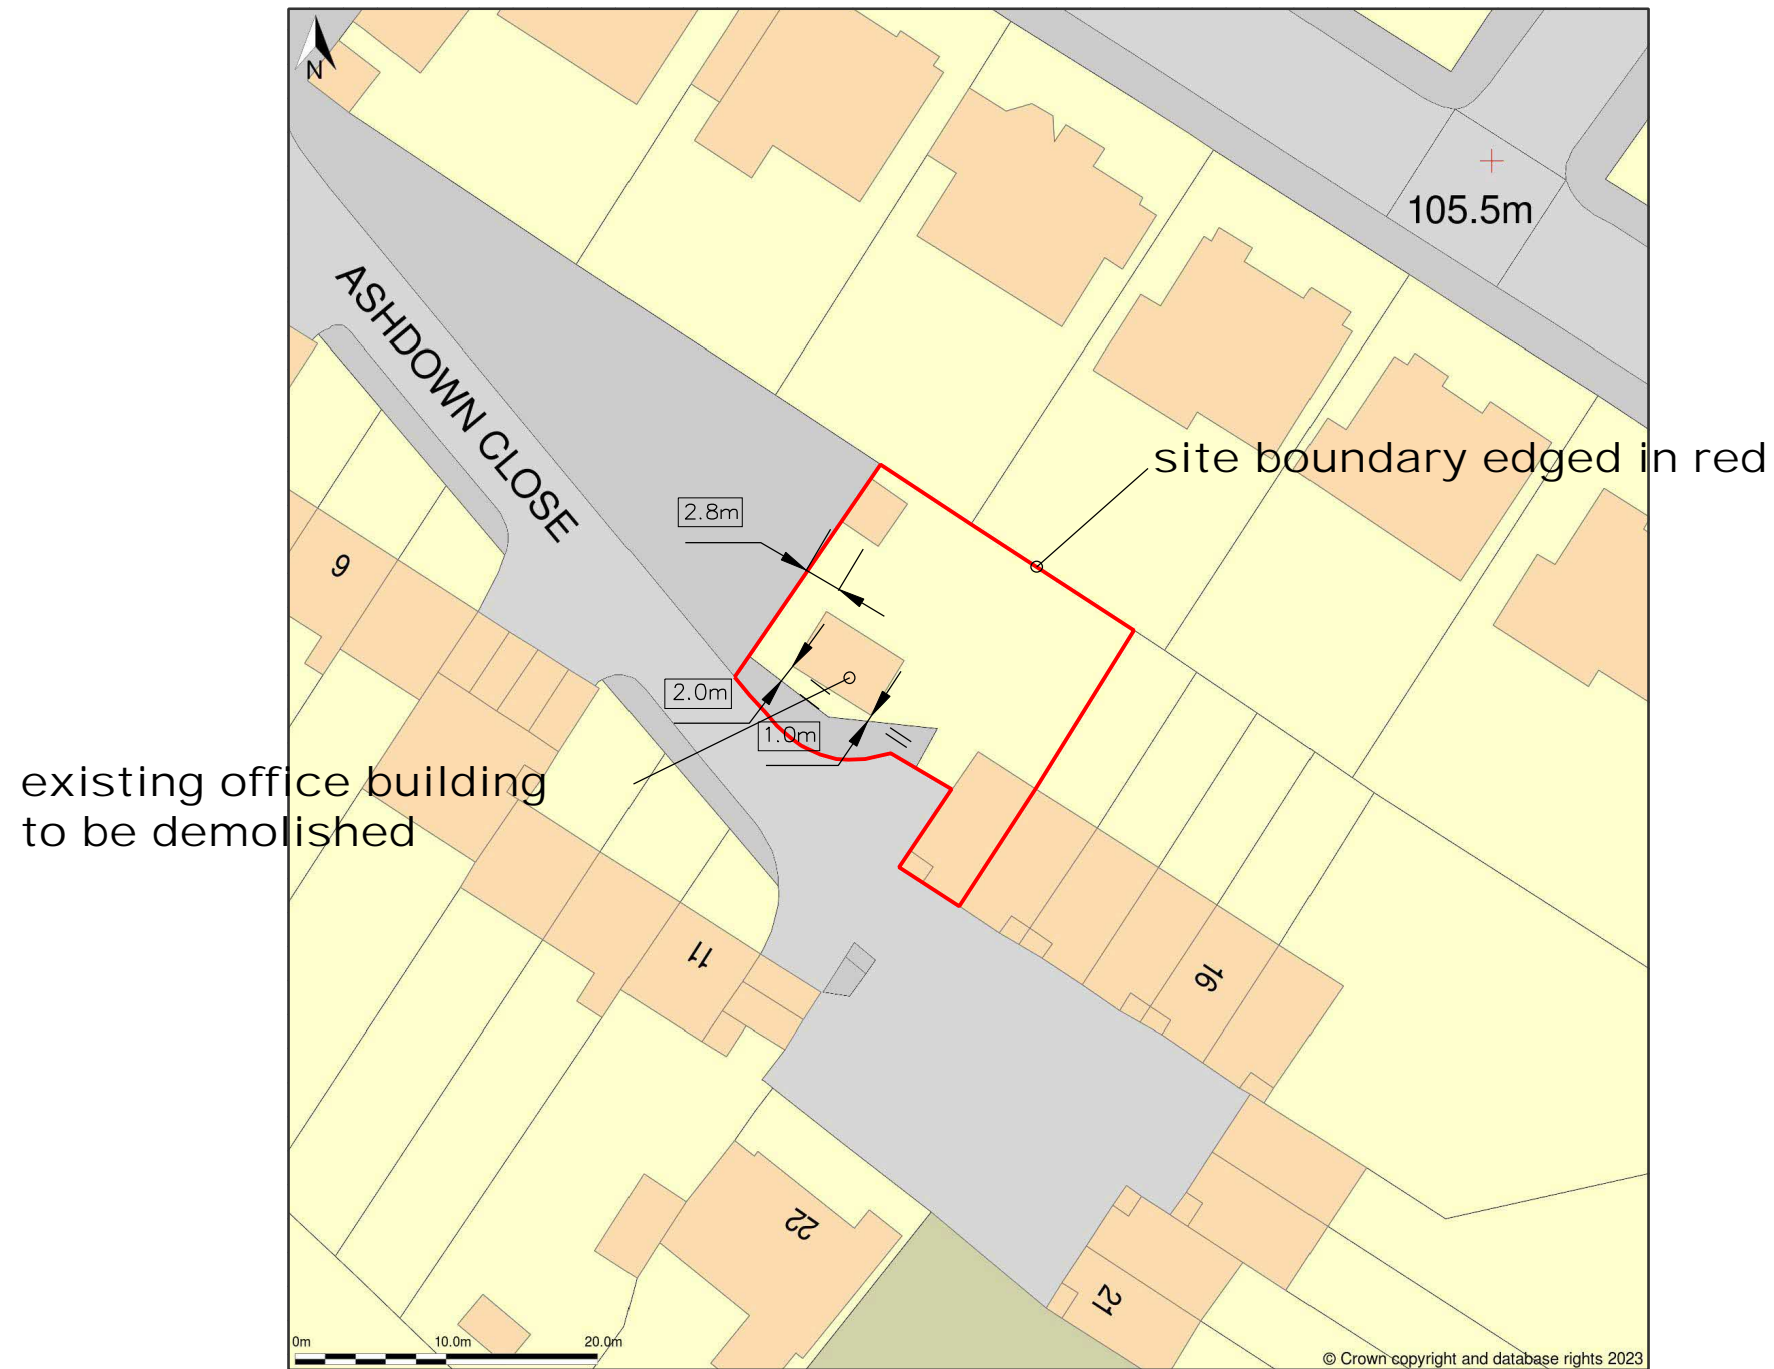

Site Plan (also called a Block Plan) shows area bounded by: 557593.07, 139652.58 557683.07, 139742.58 (at a scale of 1:500), OSGridRef: TQ57633969. The representation of a road, track or path is no evidence of a right of way. The representation of features as lines is no evidence of a property boundary.

Produced on 29th Aug 2023 from the Ordnance Survey National Geographic Database and incorporating surveyed revision available at this date. Reproduction in whole or part is prohibited without the prior permission of Ordnance Survey. © Crown copyright 2023. Supplied by www.buyaplan.co.uk a licensed Ordnance Survey partner (100053143). Unique plan reference: #00843587-5CBC07.

Ordnance Survey and the OS Symbol are registered trademarks of Ordnance Survey, the national mapping agency of Great Britain. Buy A Plan® logo, pdf design and the www.buyaplan.co.uk website are Copyright © Passinc Ltd 2023.

REV:	DESCRIPTION:	BY:	DATE:
STATUS: DRAWING FOR PLANNING ONLY			



CLIENT: Mr S. Casey
12 Ashdown Close,
Tunbridge wells,
Kent,
TN48DU

TITLE: EXISTING BLOCK PLAN

SCALE AT A3:	DATE:	DRAWN:	CHECKED:
1:500 @ A3	20/09/2023	M.J.K	
PROJECT NO:	DRAWING NO:	REVISION:	
PL2212	/06		