





1. Existing Front Elevation

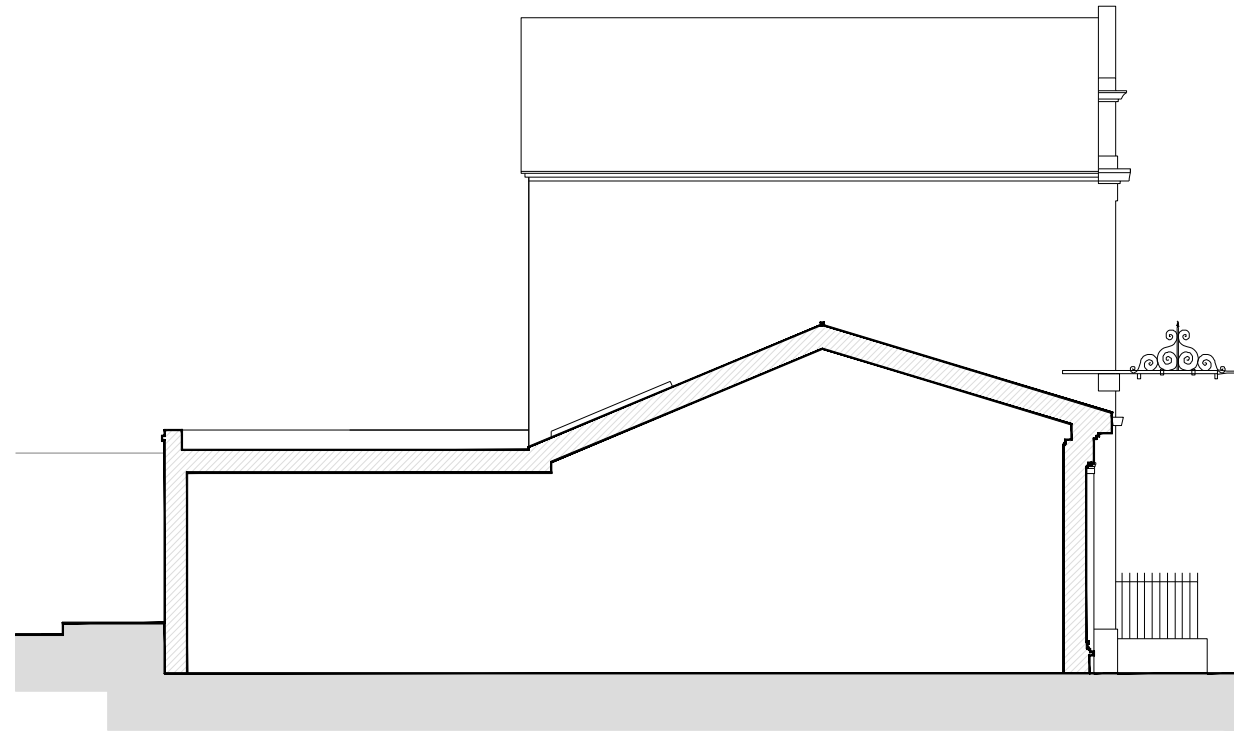

2. Existing Side Elevation




3. Existing Rear Elevation

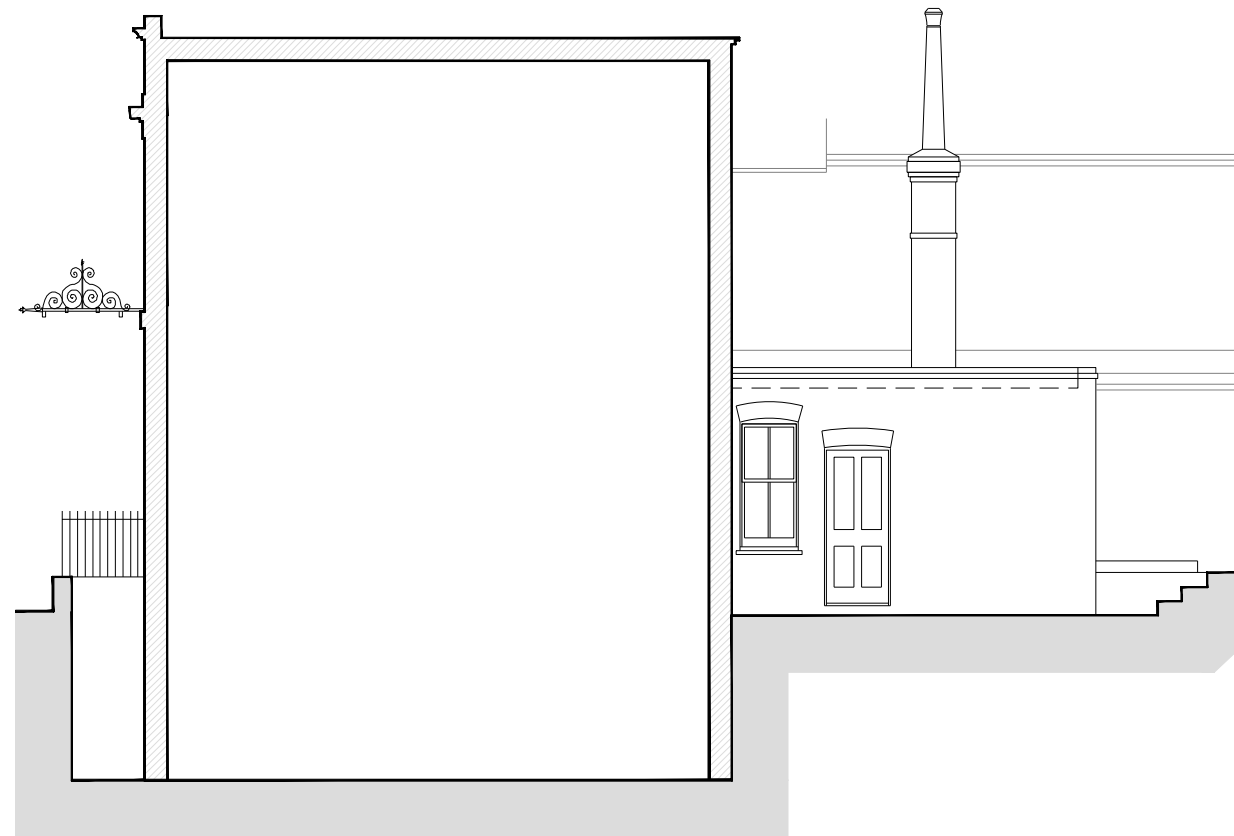

4. Existing Side Elevation



Metres (1:100)

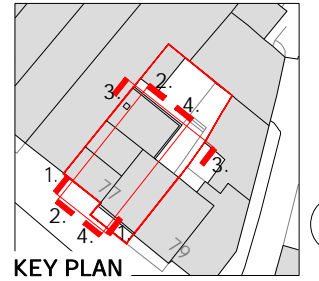

KEY PLAN



Rev: Reason: Date:

Client:

MR R READ

Project:

77 CALVERLY ROAD, TUNBRIDGE WELLS,  
KENT, TN1 2UY

Title:

EXISTING ELEVATIONS

Drawing No: DHA/32243/04 Rev: 1 Scale: 1:100 Date: NOV 2023



Eclipse House, Eclipse Park, Sittingbourne Road  
Maidstone, Kent, ME14 3EN

No reproduction by any method of any part of this document is permitted without the consent of the copyright holders. Produced for Town and Country planning purposes only.

© Crown Copyright 2023. All rights reserved. Licence Number: 100031961

CAD Reference: DHA\_32243\_77 CALVERLY RD\_CF01

A3