






1. Proposed Front Elevation
(No Change)

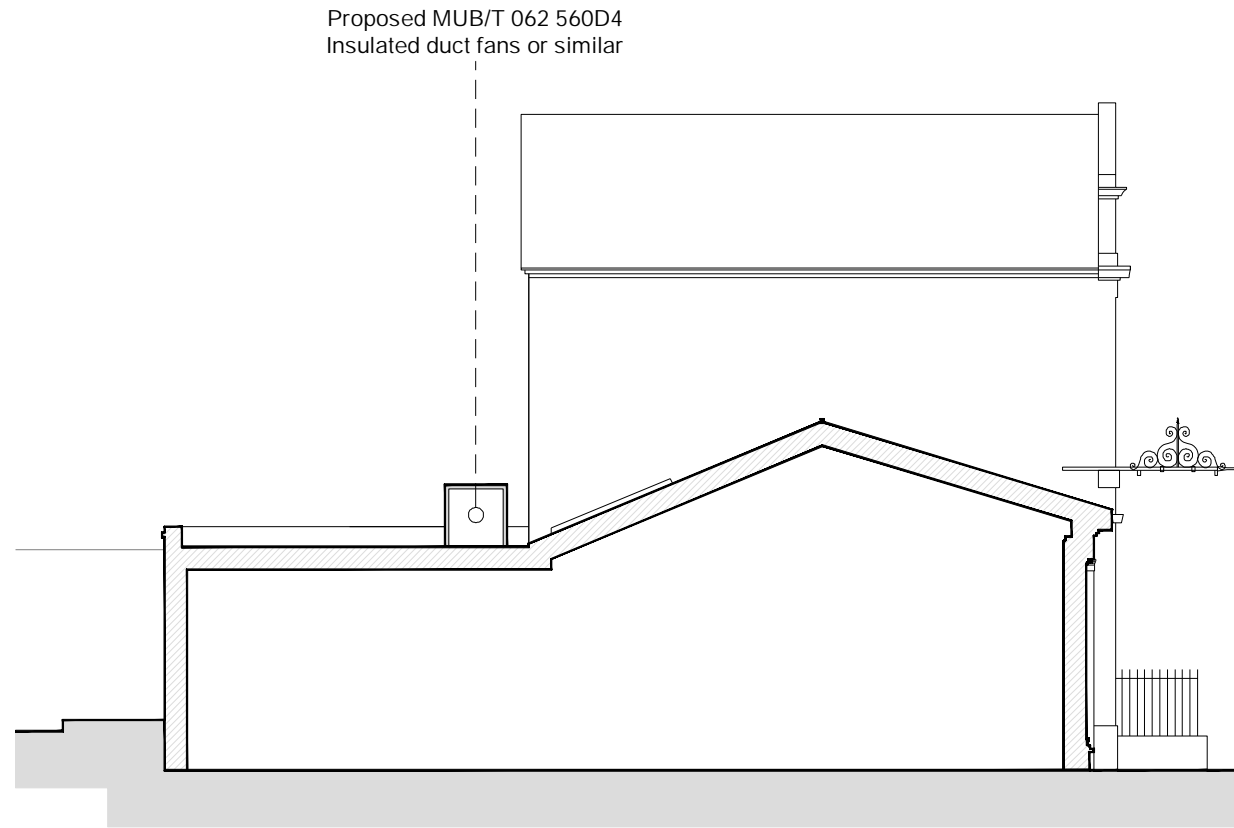

2. Proposed Side Elevation

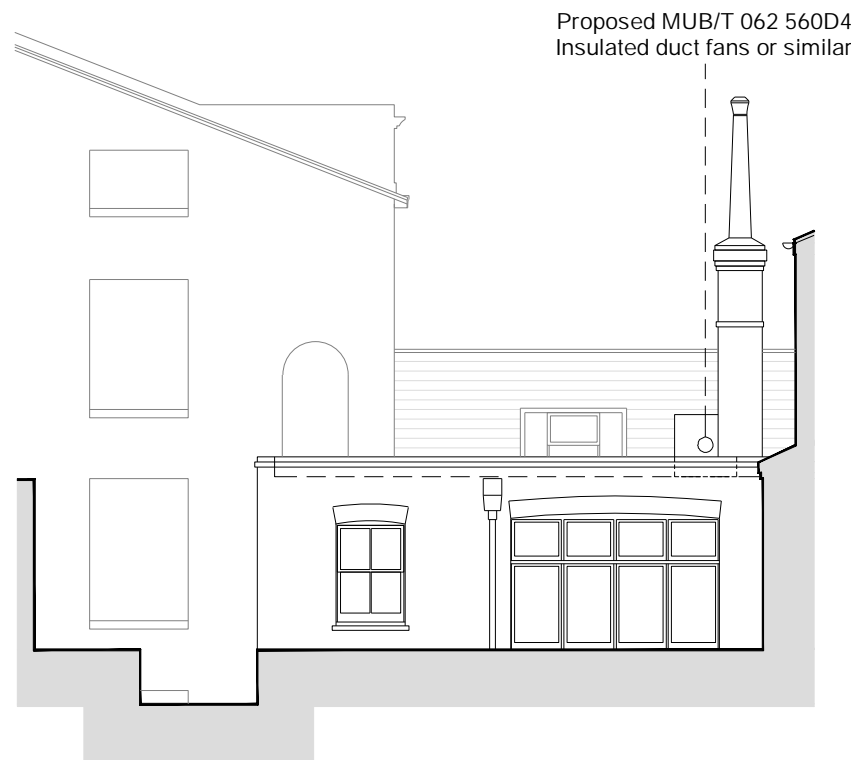


3. Proposed Rear Elevation

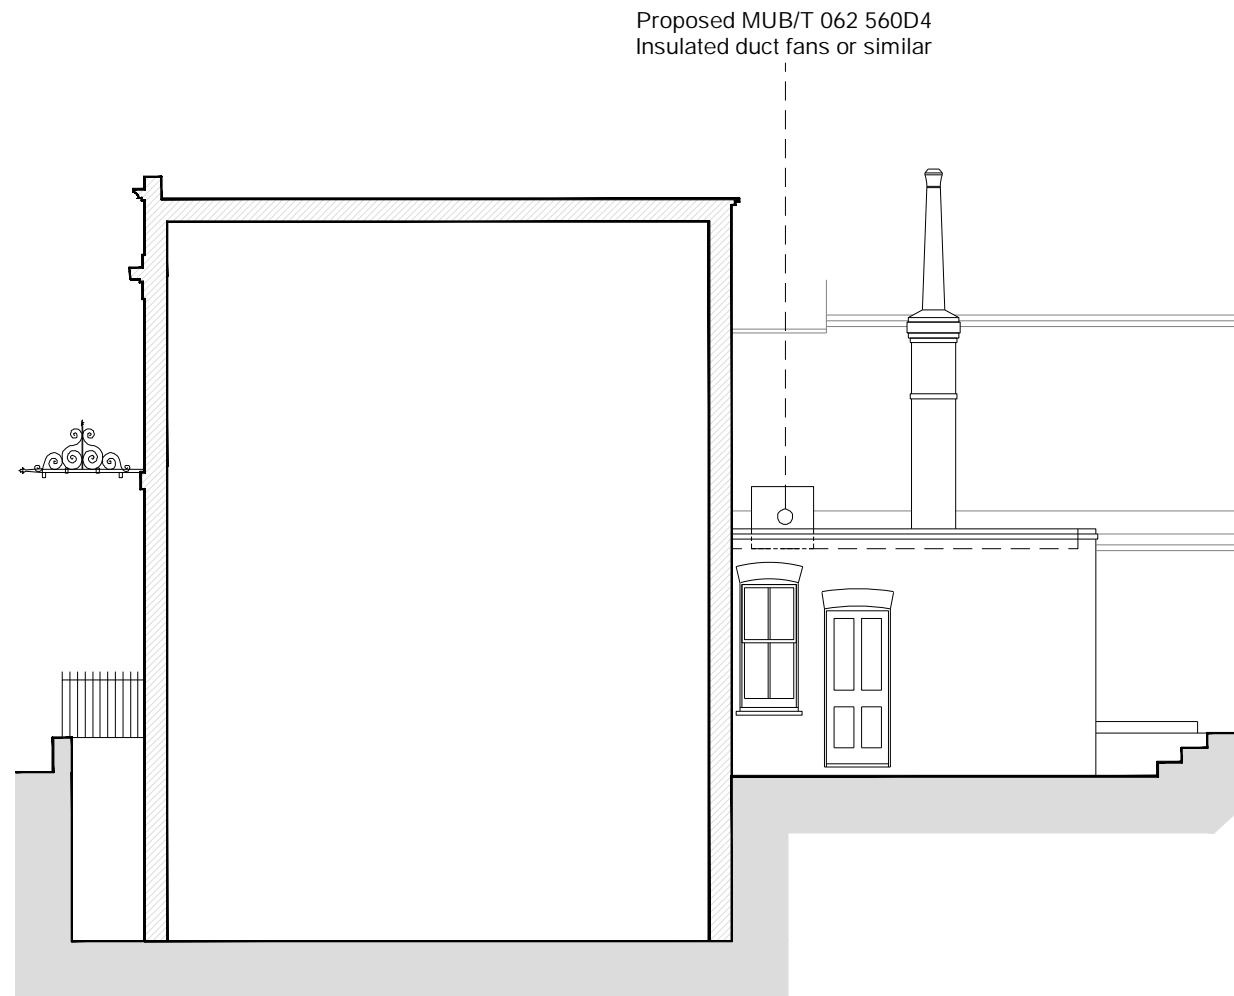

4. Proposed Side Elevation

0 1 2 3 4 5

Metres (1:100)

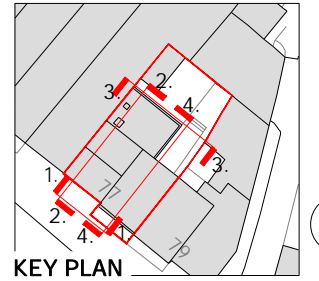

KEY PLAN



Rev: Reason: Date:

Client:

MR R READ

Project:

77 CALVERLY ROAD, TUNBRIDGE WELLS,
KENT, TN1 2UY

Title:

PROPOSED ELEVATIONS

Drawing No: DHA/32243/07 Rev: Scale: 1:100 Date: NOV 2023



Eclipse House, Eclipse Park, Sittingbourne Road
Maidstone, Kent, ME14 3EN

No reproduction by any method of any part of this document is permitted without the consent of the copyright holders. Produced for Town and Country planning purposes only.

© Crown Copyright 2023. All rights reserved. Licence Number: 100031961

CAD Reference: DHA_32243_77 CALVERLY RD_CF01

A3