


Existing Ground Floor Plan

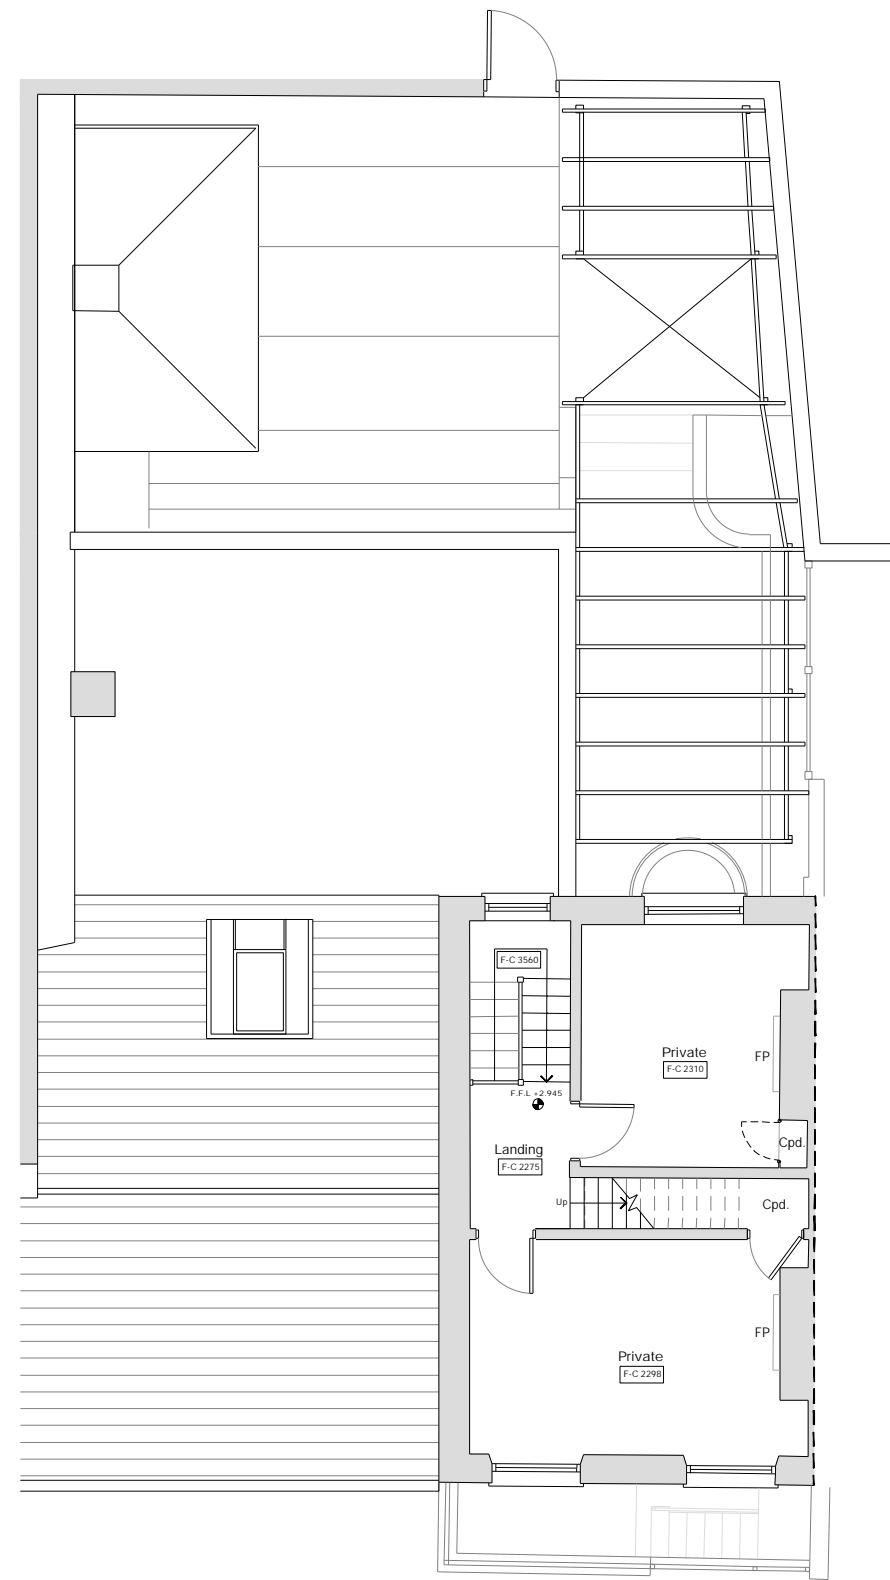

Existing First Floor Plan

Rev: Reason: Date:  
 Client:  
**MR R READ**  
 Project:  
**77 CALVERLY ROAD, TUNBRIDGE WELLS,  
 KENT, TN1 2UY**  
 Title:  
**EXISTING FLOOR PLANS**  
 Drawing No: Rev: Scale: Date:  
**DHA/32243/03 1:100 NOV 2023**



Eclipse House, Eclipse Park, Sittingbourne Road  
 Maidstone, Kent. ME14 3EN

No reproduction by any method of any part of this document is permitted without the consent of the copyright holders. Produced for Town and Country planning purposes only.  
 © Crown Copyright 2023. All rights reserved. Licence Number: 100031961