


KEY

- 1 Facing brickwork - colour buff
- 2 Brick banding detail - colour red
- 3 Brick window sill detail - colour red
- 4 UPVC casement windows - colour burgundy
- 5 Glazed entrance door - colour black
- 6 Roof fascia - colour black
- 7 Interlocking roof tiles - colour dark brown
- 8 Clay plain roof tiles
- 9 Timber door - colour black

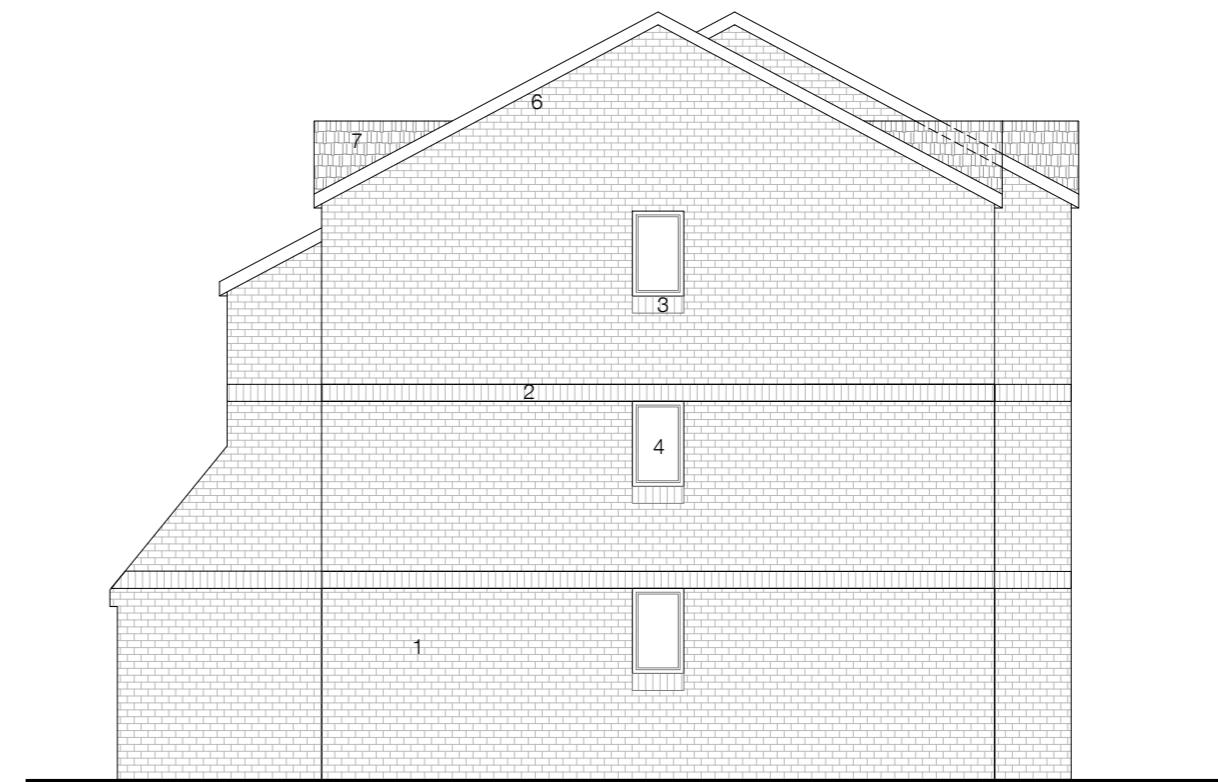


1 Existing South Elevation
1:100





2 Existing West Elevation
1:100



2 Existing North Elevation
1:100

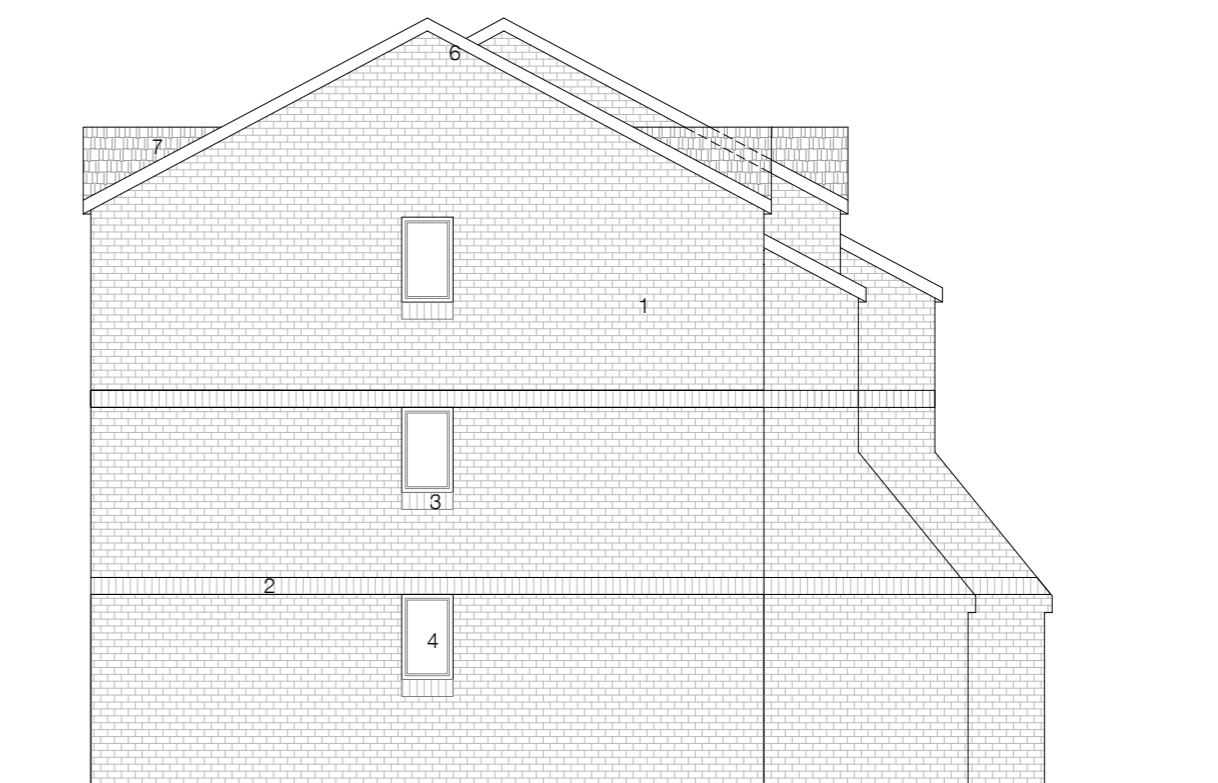

4 Existing East Elevation
1:100

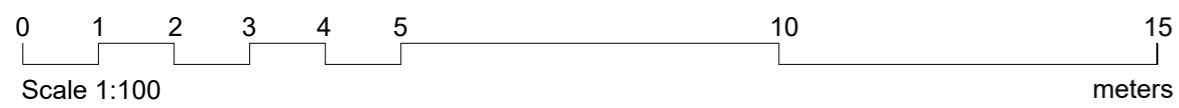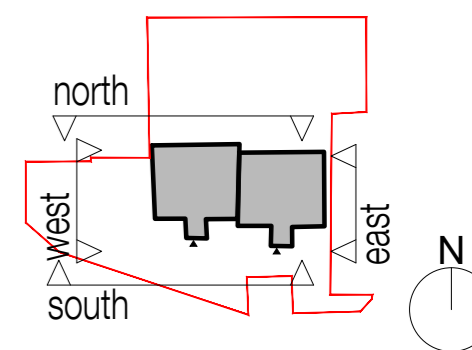

PLANNING
NOT FOR CONSTRUCTION

METASHAPE | ARCHITECTS

Revision	Date	Reason	Initial	Notes

This drawing is for information only and is subject to Planning Approval, Statutory undertaker searches, Building Control Approval, Detailed Design Development and Measured Survey.
Do not scale drawing. Figure dimensions to be worked to in all cases.

<p>PROJECT 73-84 Courtlands Close, Watford, WD24 5GX</p> <p>SCALE 1:100 @ A2</p> <p>DRAWN DK</p>	<p>TITLE Existing Elevations (Flat No. 73-84)</p> <p>DATE July 2023</p> <p>REVIEWED IPL</p> <p>DRAWING No. 2023-068/P1115</p> <p>REVISION -</p>
--	---