
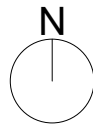


Proposed Second Floor Plan
1:100

PLANNING
NOT FOR CONSTRUCTION

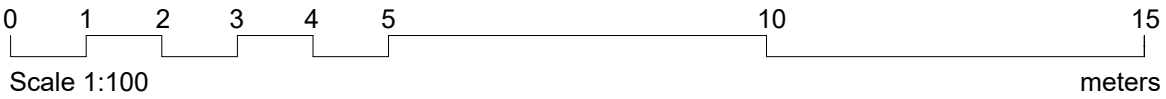

METASHAPE | ARCHITECTS

Revision	Date	Reason	Initial	Notes
-	-	-	-	

This drawing is for information only and is subject to Planning Approval, Statutory undertaker searches, Building Control Approval, Detailed Design Development and Measured Survey.
Do not scale drawing. Figure dimensions to be worked to in all cases.

<p>PROJECT 73-84 Courtlands Close, Watford, WD24 5GX</p> <p>SCALE 1:100 @ A3</p> <p>DRAWN DK</p>	<p>TITLE Proposed Second Floor Plan (Flat No. 73-84)</p> <p>DATE July 2023</p> <p>REVIEWED IPL</p> <p style="text-align: right;">DRAWING No 2023-068/P1212</p> <p style="text-align: right;">REVISION</p>
---	--