

AMENDMENTS				
Rev No.	Date	Issued by	Description	
P1	23.10.23	SA	Issued To Client For Comment	
P2	25.10.23	SA	Issued To Client For Comment	



Location Plan
 0 10 20 30 40 50m
 SCALE 1:1250



Existing Block Plan
 0 5 10 15 20 25m
 SCALE 1:500



Proposed Block Plan
 0 5 10 15 20 25m
 SCALE 1:500

DO NOT SCALE FOR CONSTRUCTION



PROJECT
 51 Belvue Rd UB5 5HP

CLIENT
 Naz Muka

DRAWN	CHECKED	FOR
FC	SA	Planning

SCALE
 As indicated@A3

TITLE
 Location and Block Plans

DRAWING N^o
 0142-SA-XX-XX-DR-A-1000 P2

PROJECT N^o ORIGINATOR ZONE LEVEL DOC TYPE DIS ORG N^o REV

AMENDMENTS



Rev No.	Date	Issued by	Description
P1	23.10.23	SA	Issued To Client For Comment
P2	25.10.23	SA	Issued To Client For Comment

Note:

Total land area around original house:
364m²

Original development area:
40m²

Total: 404m²

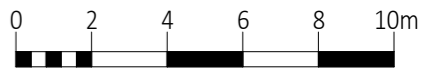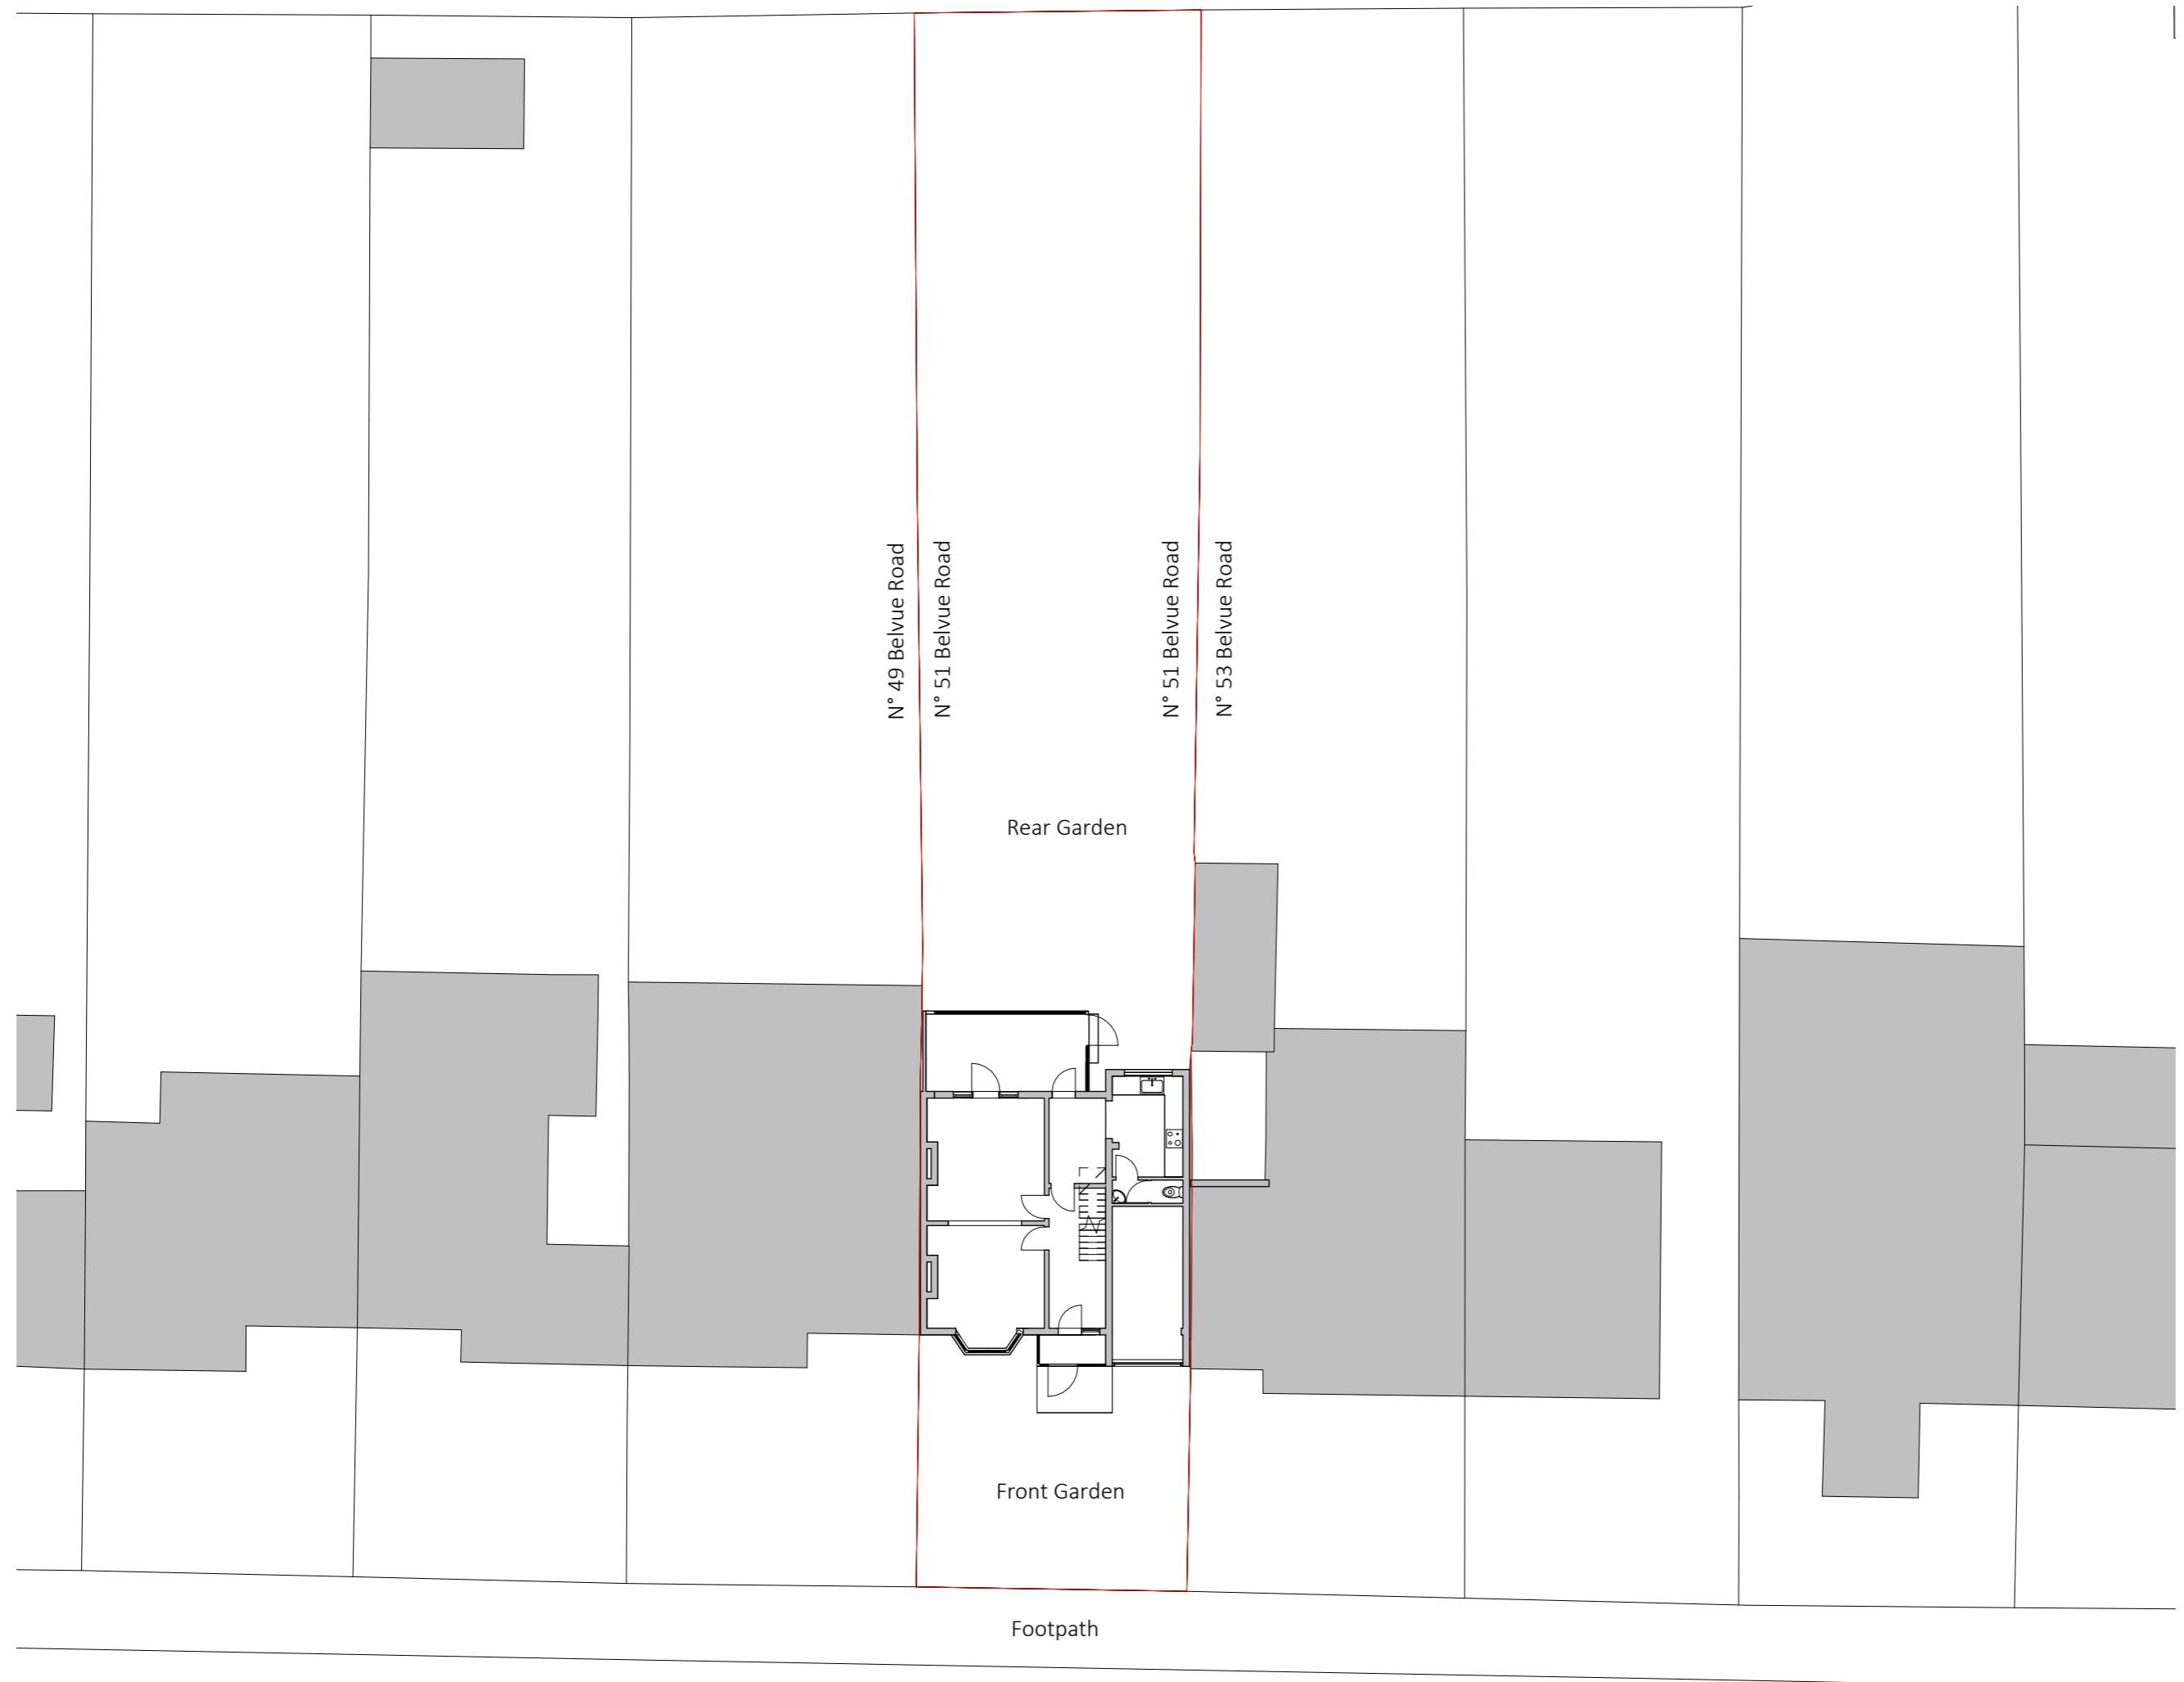

SCALE 1:200

DO NOT SCALE FOR CONSTRUCTION



PROJECT

51 Belvue Rd UB5 5HP

CLIENT

Naz Muka

DRAWN CHECKED FOR

FC SA Planning

SCALE

1 : 200@A3

TITLE

Existing Ground Floor Site Plan

DRAWING N°

0142-SA-XX-XX-DR-A-1101 P2

PROJECT N° ORIGINATOR ZONE LEVEL DOC TYPE DIS ORG N° REV

Belvue Road

Footpath

Front Garden

Rear Garden

N° 49 Belvue Road


N° 51 Belvue Road

N° 51 Belvue Road

N° 53 Belvue Road

AMENDMENTS

Rev No.	Date	Issued by	Description
P1	23.10.23	SA	Issued To Client For Comment
P2	25.10.23	SA	Issued To Client For Comment

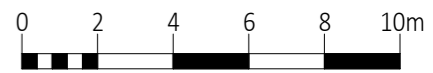

SCALE 1:200

DO NOT SCALE FOR CONSTRUCTION



PROJECT
51 Belvue Rd UB5 5HP

CLIENT
Naz Muka

DRAWN	CHECKED	FOR
FC	SA	Planning

SCALE
1 : 200@A3




TITLE
Proposed Ground Floor Site Plan

DRAWING N°
0142-SA-XX-XX-DR-A-1102 P2

PROJECT N° ORIGINATOR ZONE LEVEL DOC TYPE DIS ORG N° REV

Belvue Road

AMENDMENTS				
Rev No.	Date	Issued by	Description	
P1	23.10.23	SA	Issued To Client For Comment	
P2	25.10.23	SA	Issued To Client For Comment	

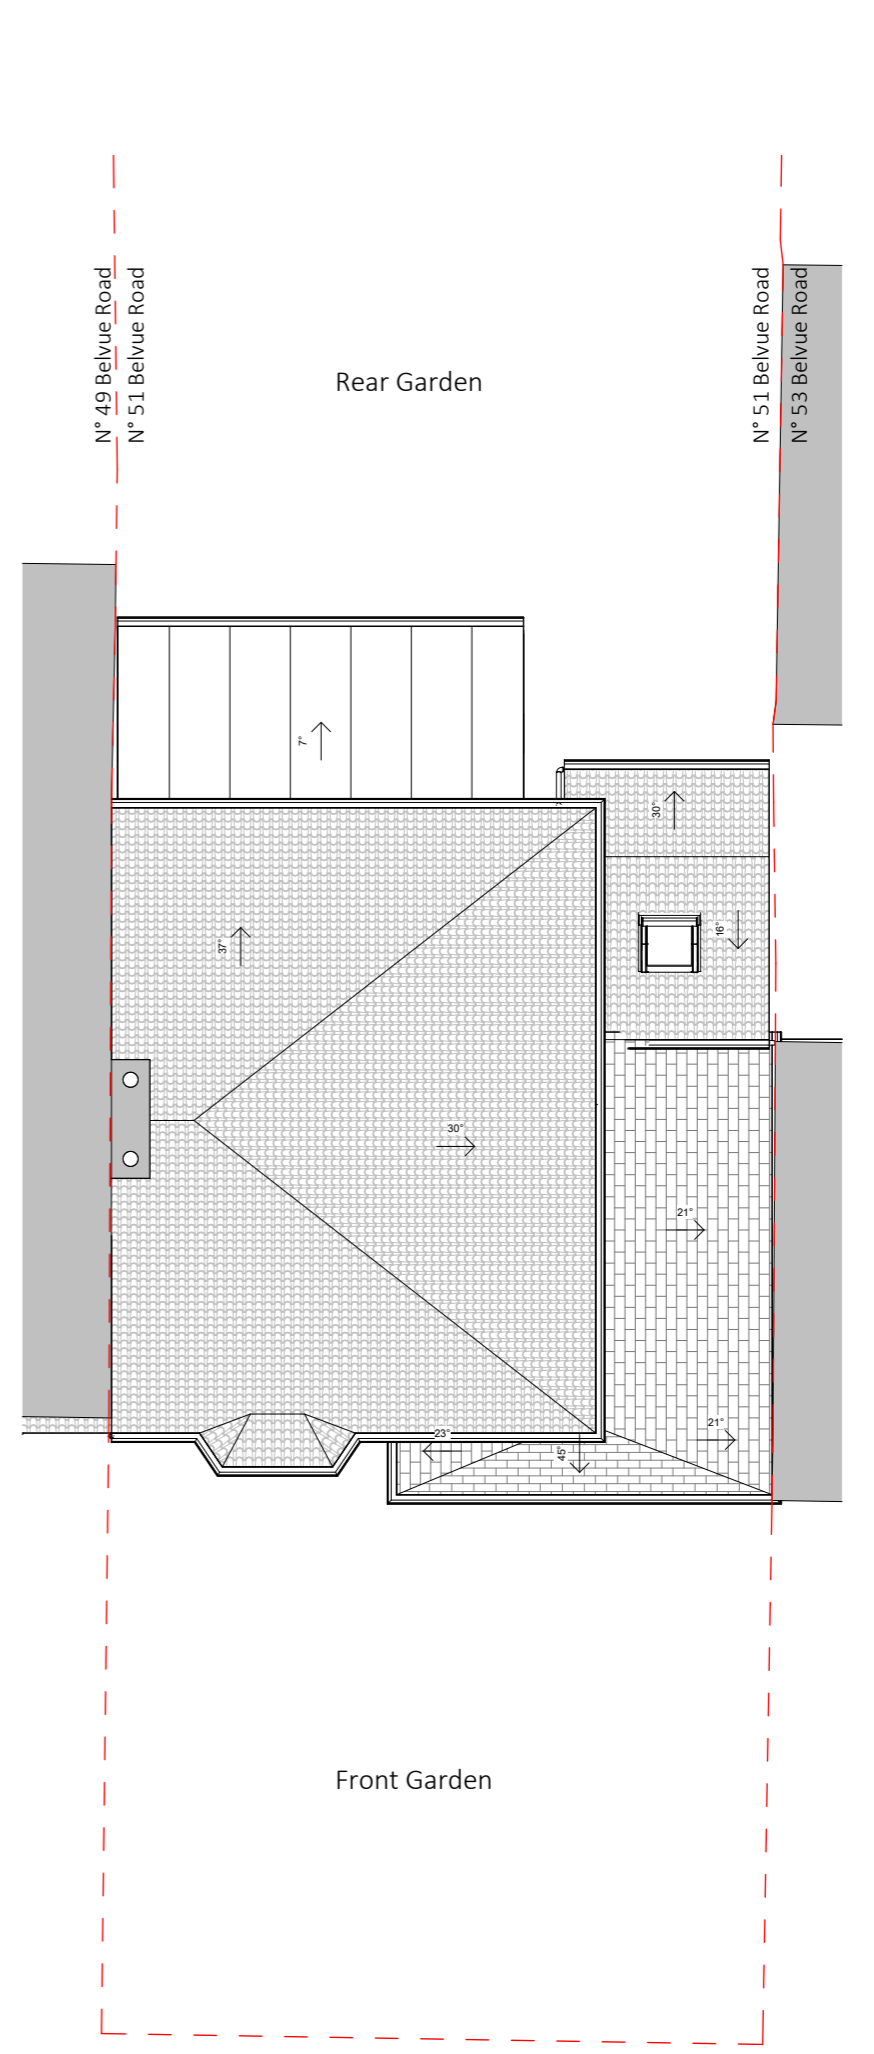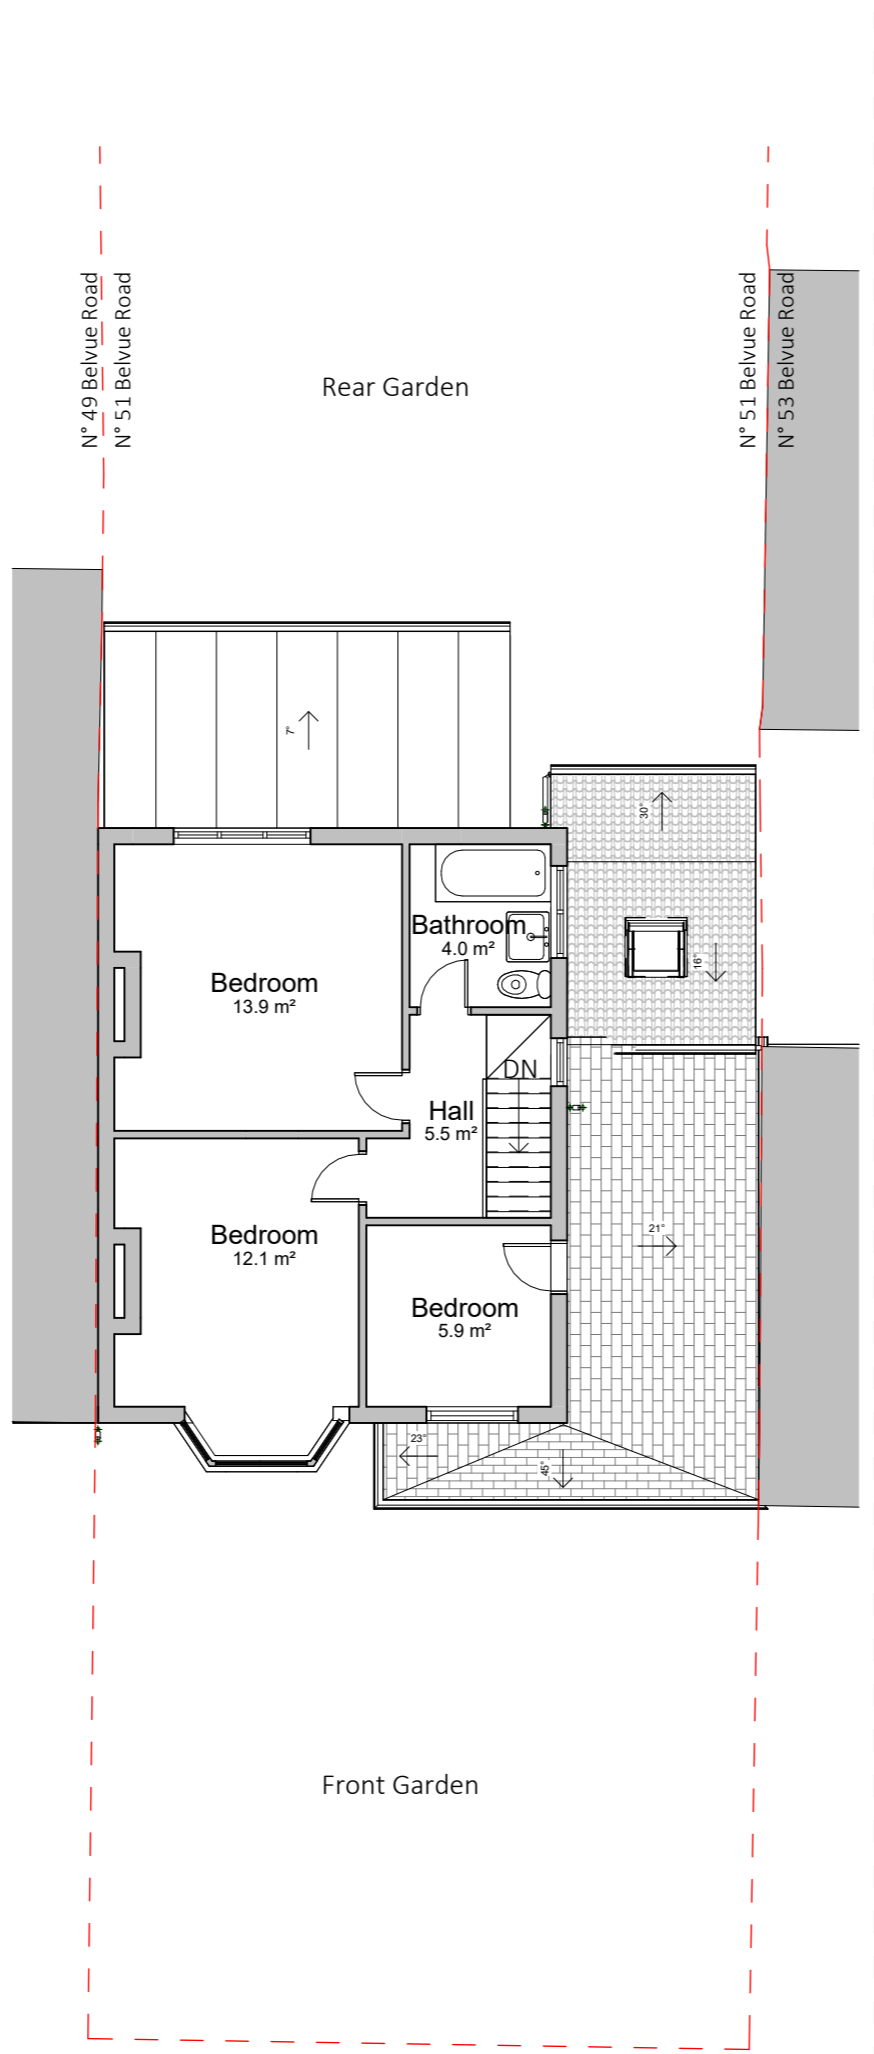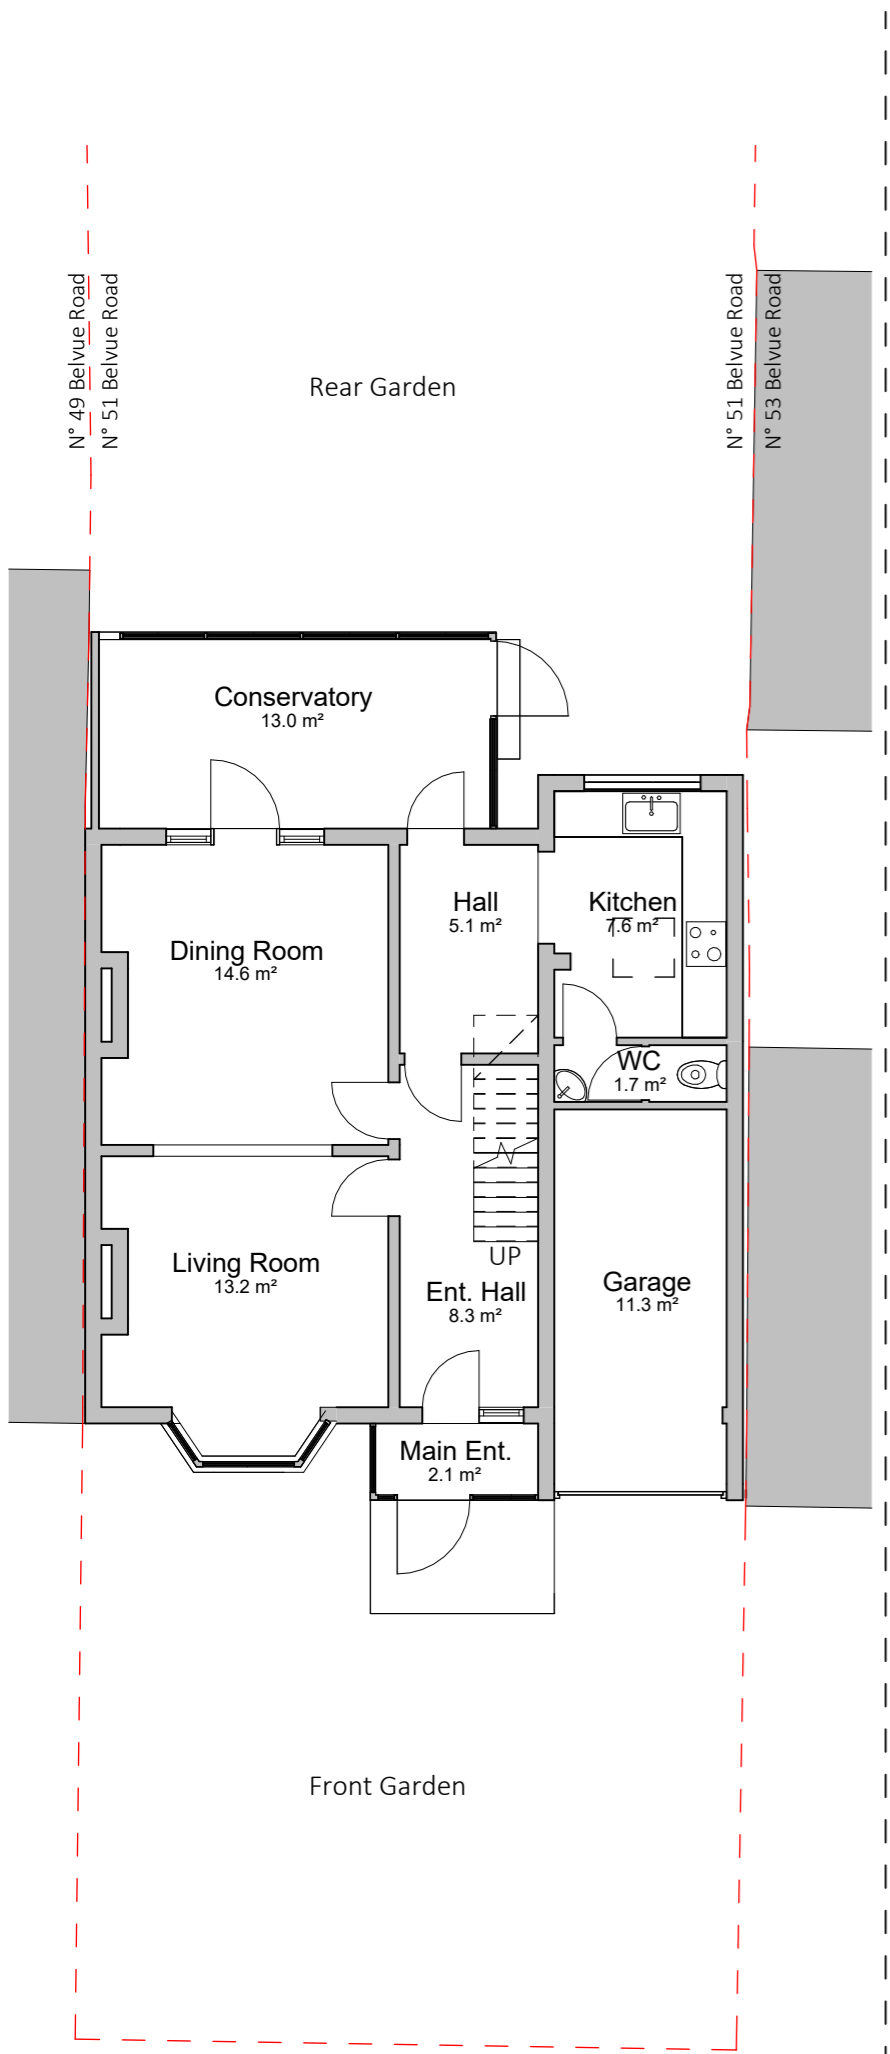

SCALE 1:100
DO NOT SCALE FOR CONSTRUCTION



PROJECT
51 Belvue Rd UB5 5HP

CLIENT
Naz Muka

DRAWN FOR CHECKED FOR
FC SA Planning

SCALE
1 : 100@A3




TITLE
Existing Floor Plans

DRAWING N°
0142-SA-XX-XX-DR-A-1110 P2

PROJECT N° ORIGINATOR ZONE LEVEL DOC TYPE DIS ORG N° REV

AMENDMENTS

Rev No.	Date	Issued by	Description
P1	23.10.23	SA	Issued To Client For Comment
P2	25.10.23	SA	Issued To Client For Comment

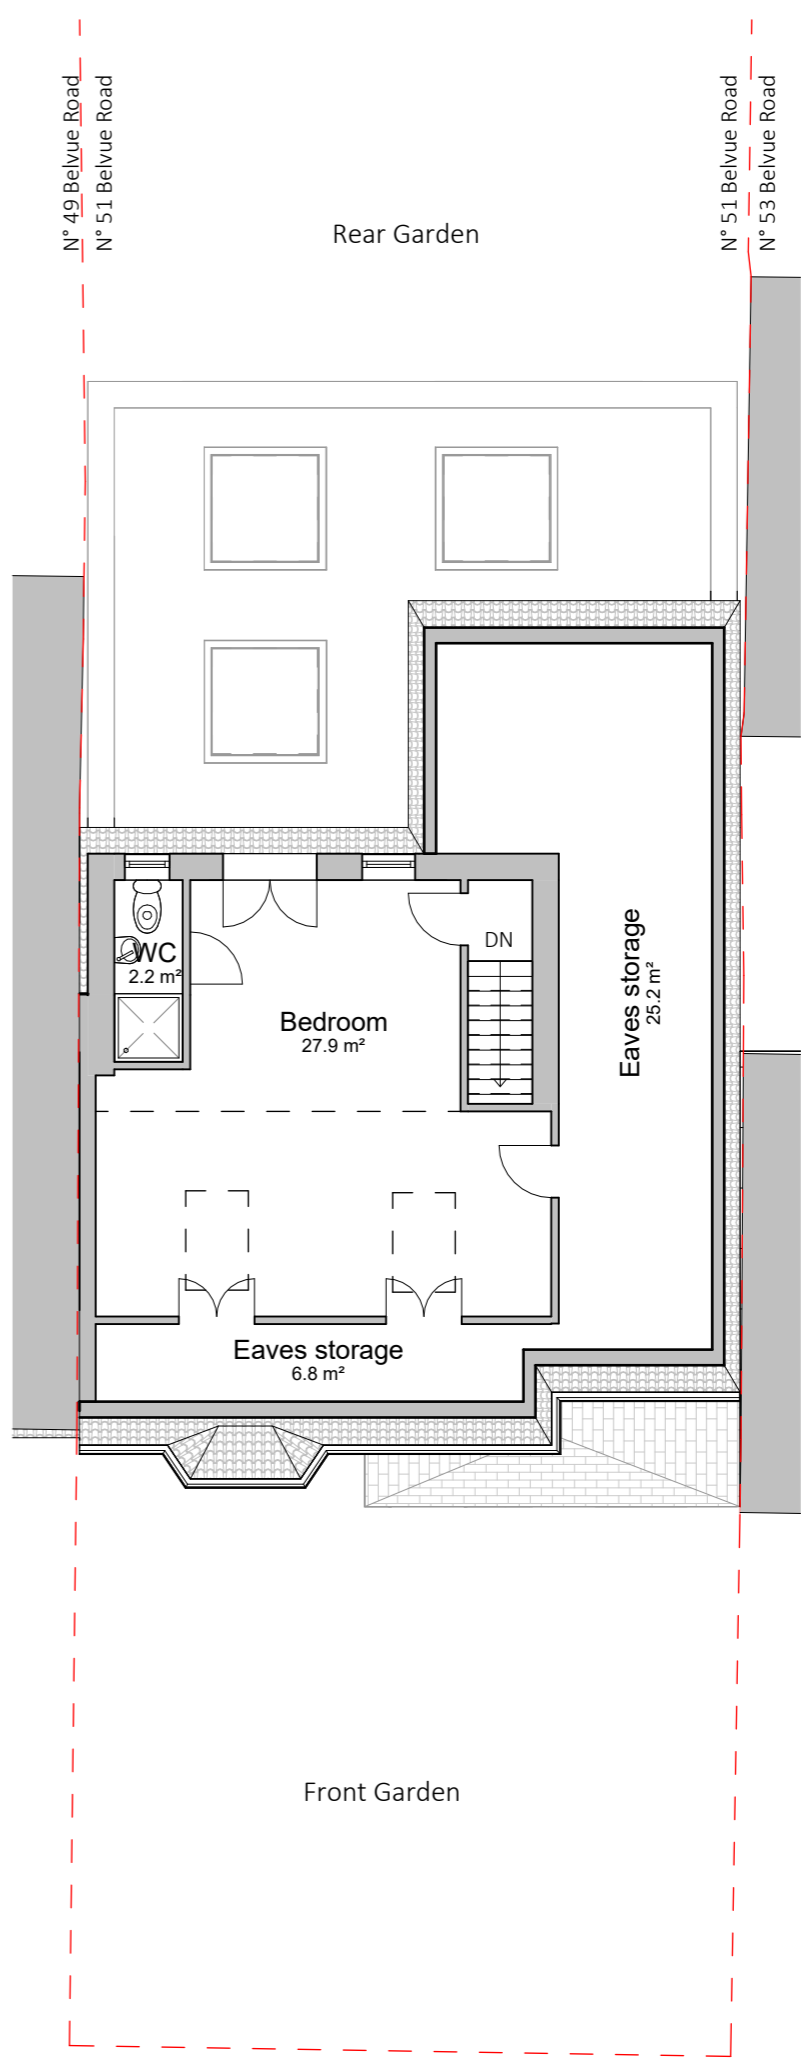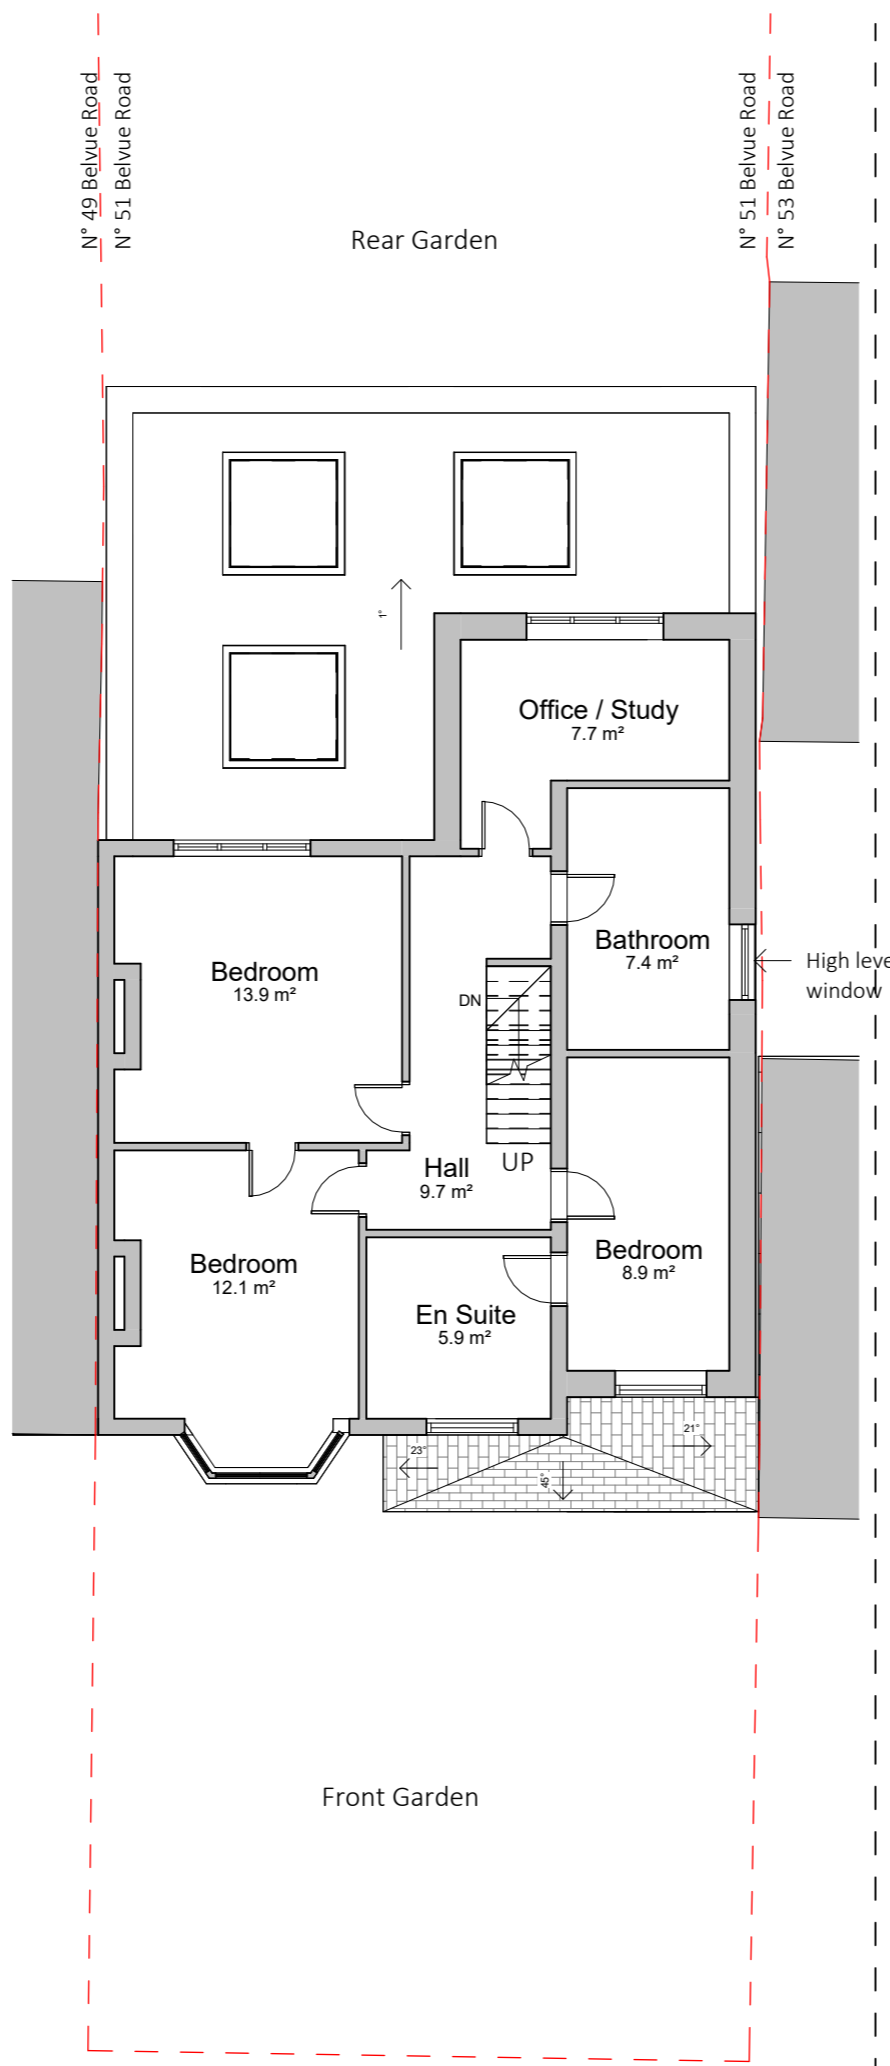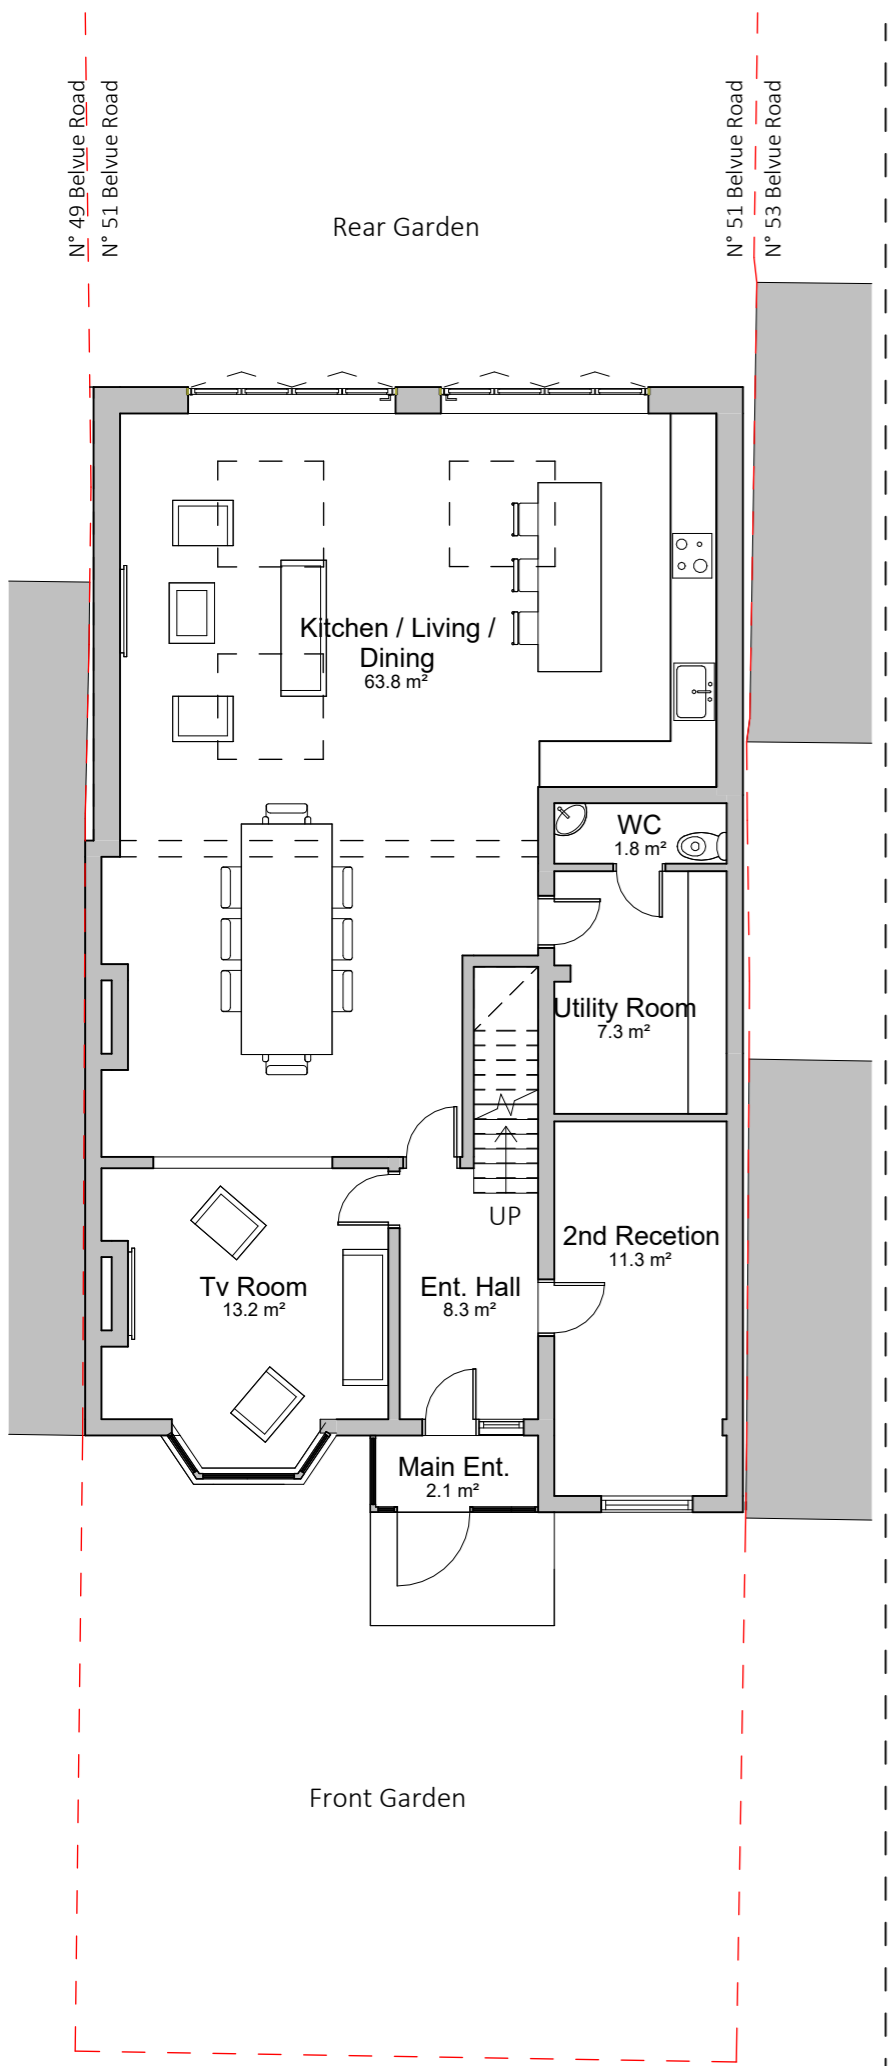

SCALE 1:100

DO NOT SCALE FOR CONSTRUCTION



PROJECT
51 Belvue Rd UB5 5HP

CLIENT
Naz Muka

DRAWN CHECKED FOR
FC SA Planning

SCALE
1 : 100@A3


TITLE
Proposed Floor Plans

DRAWING N°
0142-SA-XX-XX-DR-A-1111 P2

PROJECT N° ORIGINATOR ZONE LEVEL DOC TYPE DIS ORG N° REV

AMENDMENTS

Rev No.	Date	Issued by	Description
P1	23.10.23	SA	Issued To Client For Comment
P2	25.10.23	SA	Issued To Client For Comment

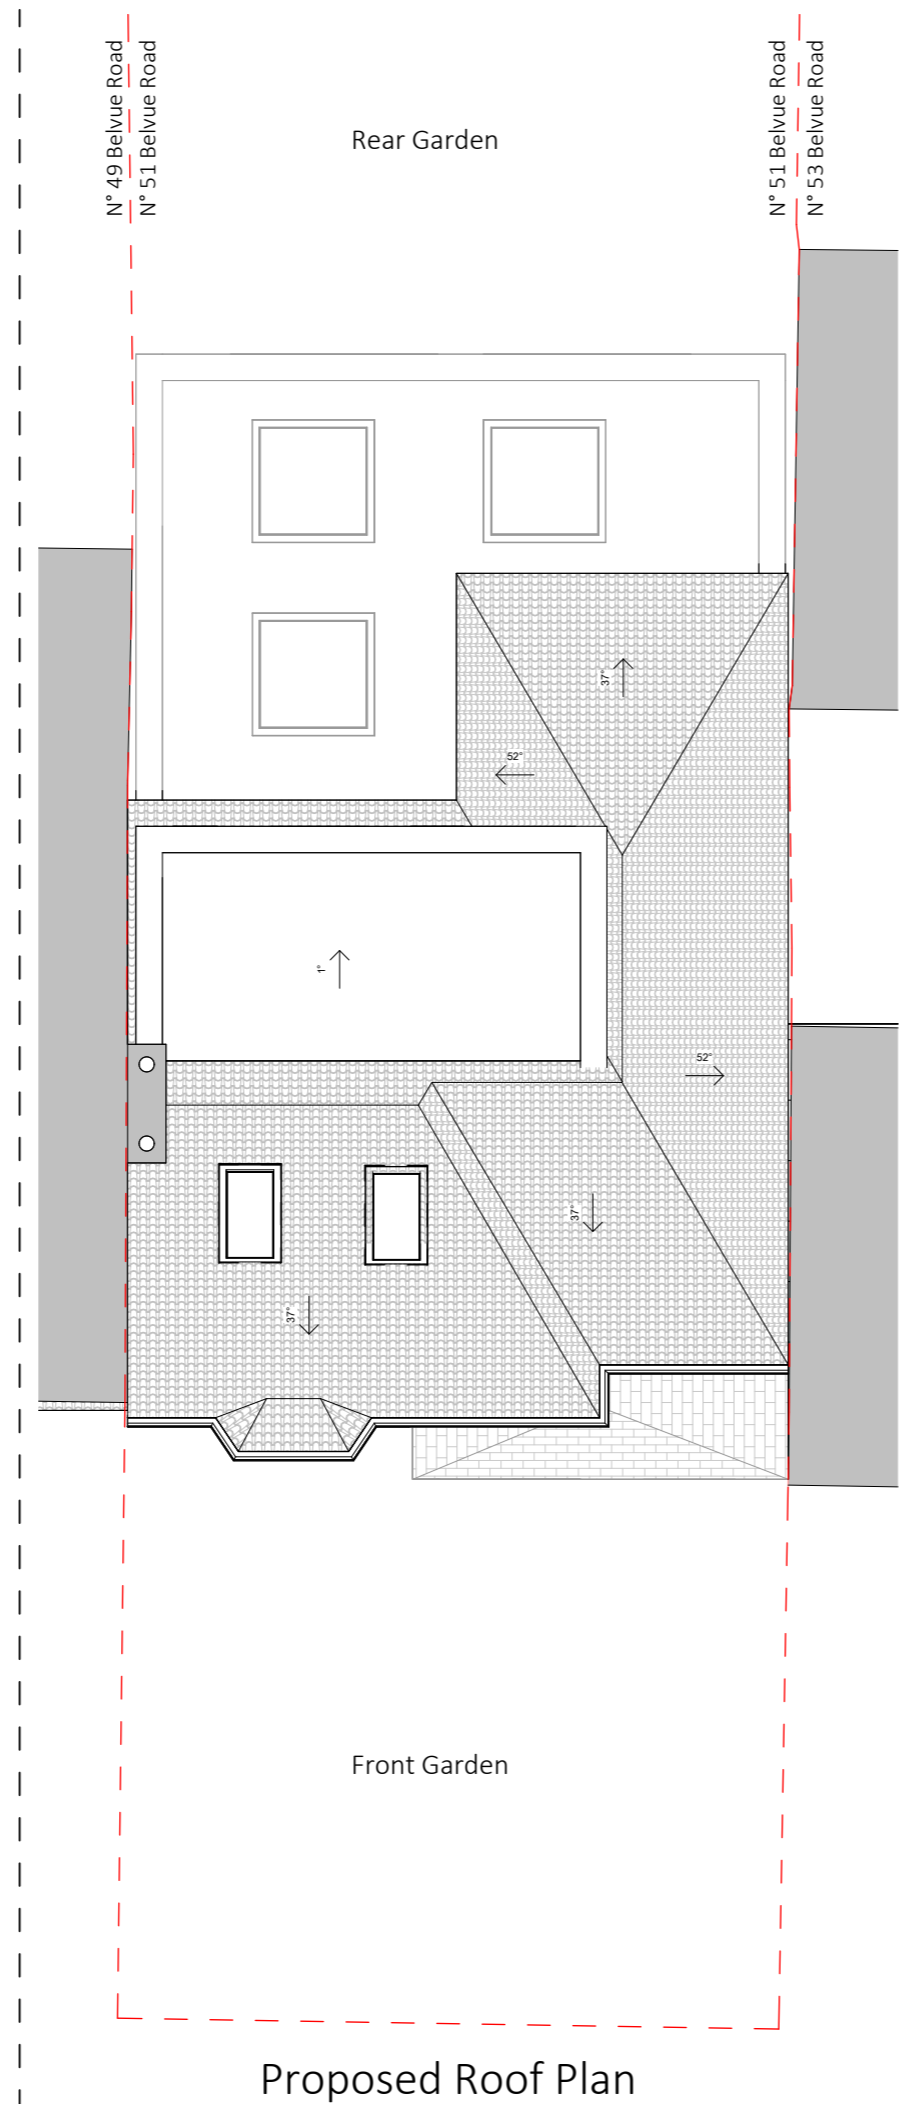

SCALE 1:100

DO NOT SCALE FOR CONSTRUCTION



PROJECT
51 Belvue Rd UB5 5HP

CLIENT
Naz Muka

DRAWN	CHECKED	FOR
FC	SA	Planning

SCALE
1 : 100@A3


TITLE
Proposed Roof Plans

DRAWING N°
0142-SA-XX-XX-DR-A-1112 P2


PROJECT N° ORIGINATOR ZONE LEVEL DOC TYPE DIS ORG N° REV

AMENDMENTS


Rev No.	Date	Issued by	Description
P1	23.10.23	SA	Issued To Client For Comment
P2	25.10.23	SA	Issued To Client For Comment

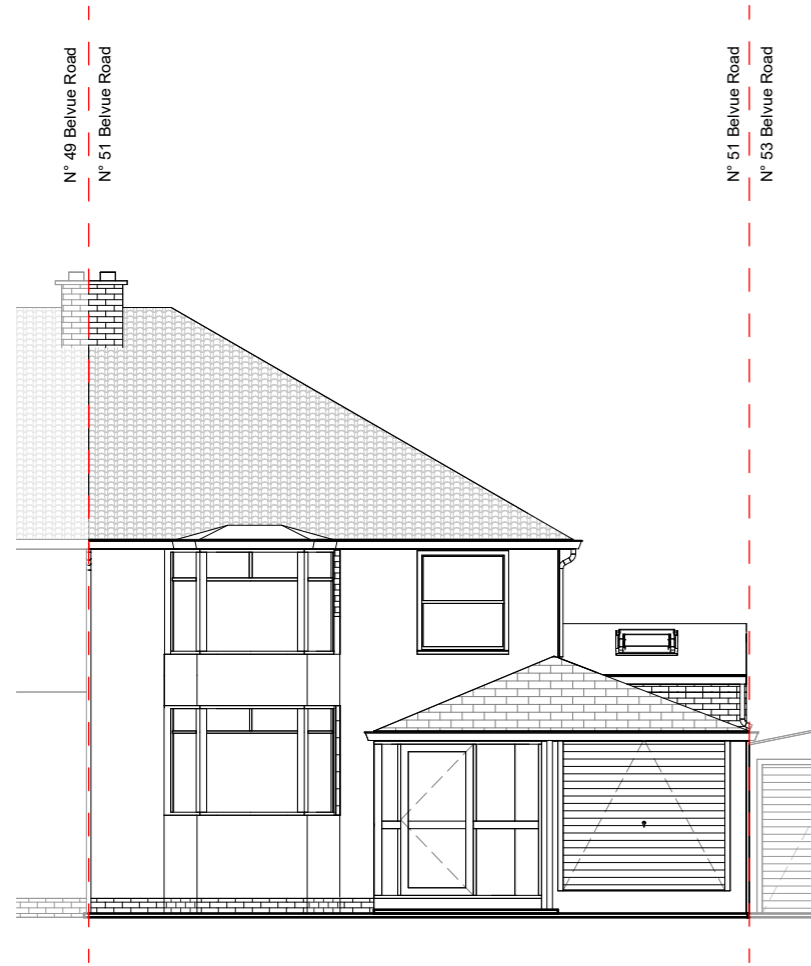

Existing Front Elevation

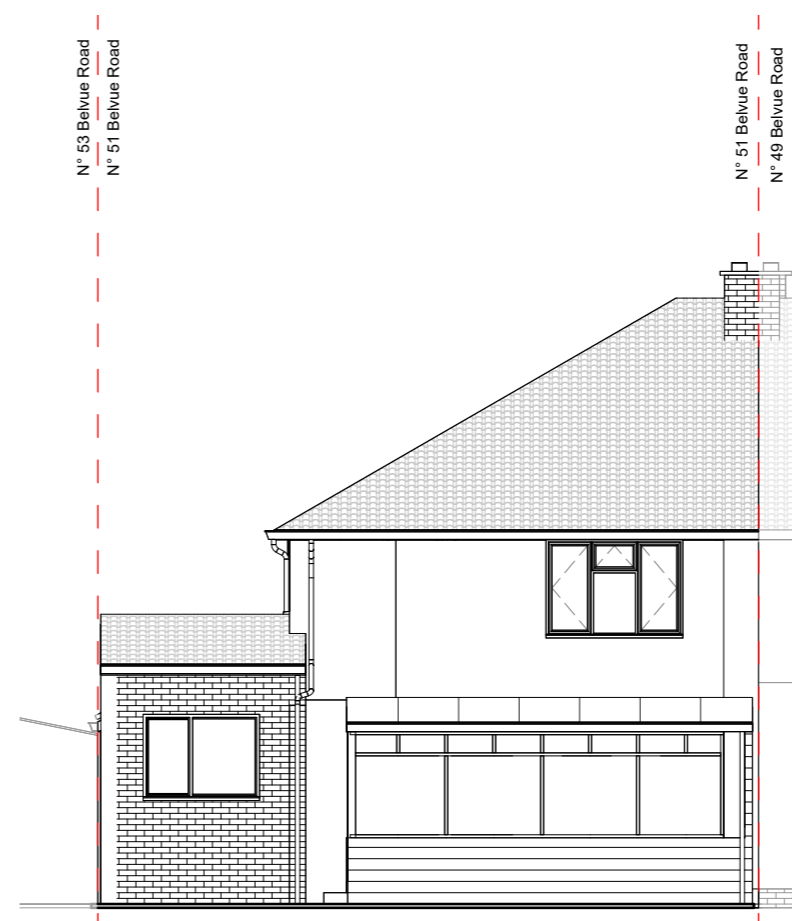

Existing Rear Elevation

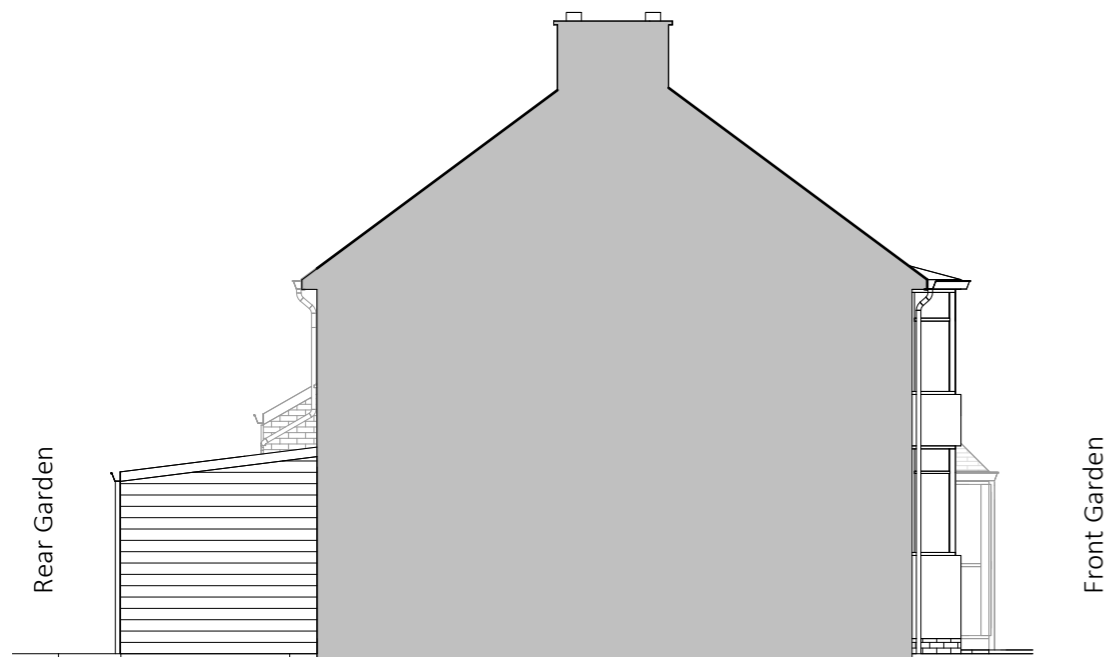

Existing Left Elevation



Existing Right Elevation



SCALE 1:100

DO NOT SCALE FOR CONSTRUCTION



PROJECT
51 Belvue Rd UB5 5HP

CLIENT
Naz Muka

DRAWN	CHECKED	FOR
FC	SA	Planning

SCALE
1 : 100@A3


TITLE
Existing Elevations

DRAWING N°
0142-SA-XX-XX-DR-A-2000 P2

PROJECT N° ORIGINATOR ZONE LEVEL DOC TYPE DIS ORG N° REV

AMENDMENTS


Rev No.	Date	Issued by	Description
P1	23.10.23	SA	Issued To Client For Comment
P2	25.10.23	SA	Issued To Client For Comment

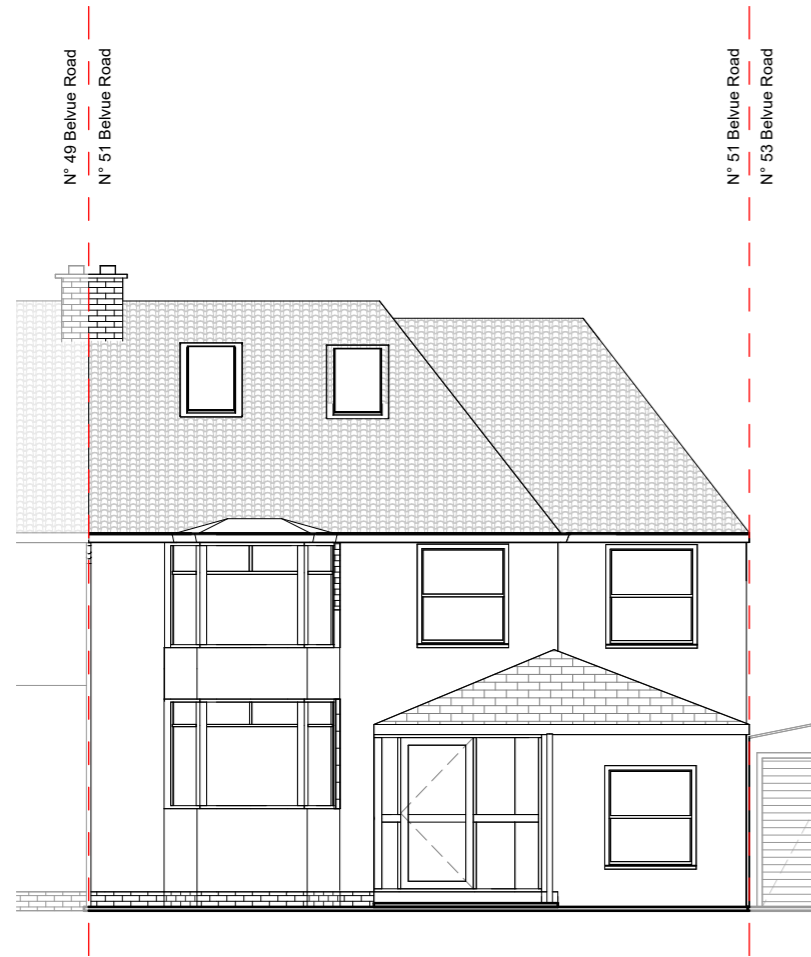


Proposed Front Elevation



Proposed Rear Elevation

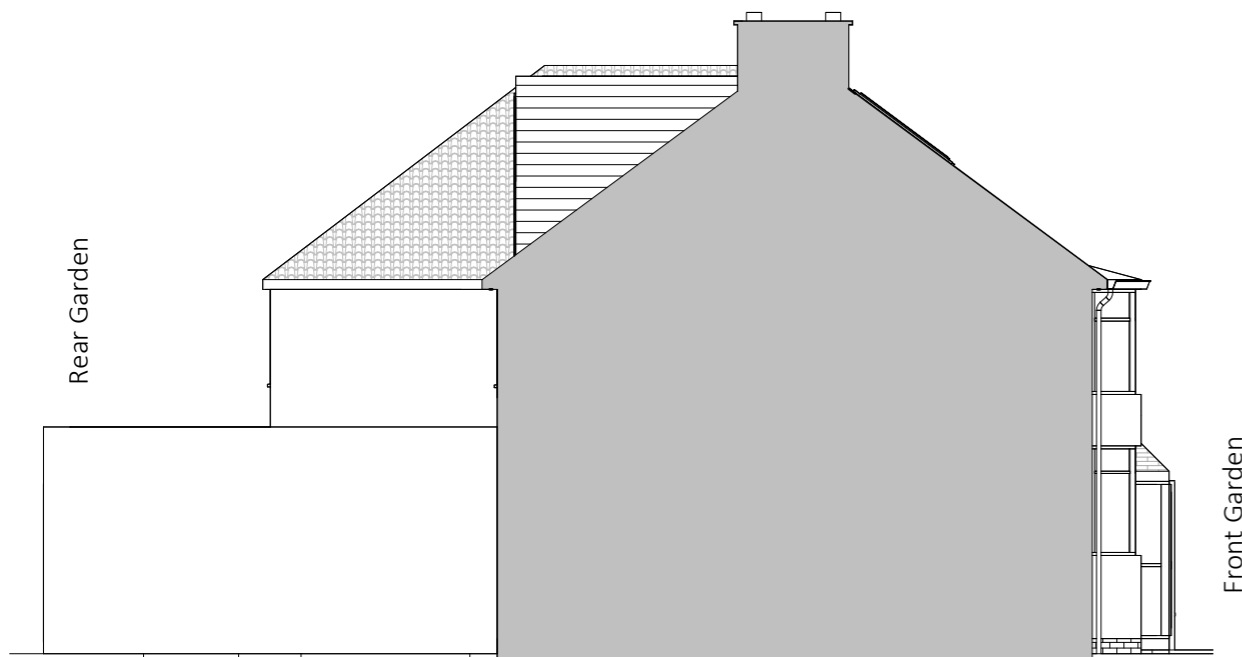

Proposed Left Elevation

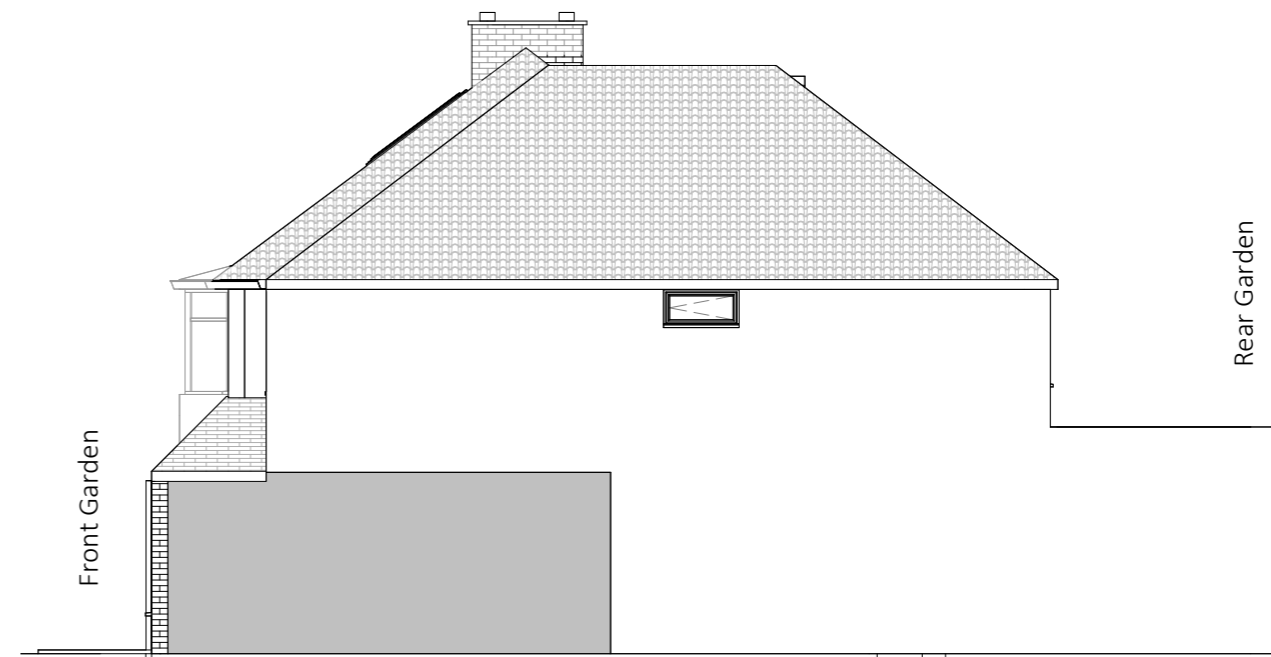

Proposed Right Elevation



SCALE 1:100

DO NOT SCALE FOR CONSTRUCTION



PROJECT
51 Belvue Rd UB5 5HP

CLIENT
Naz Muka

DRAWN	CHECKED	FOR
FC	SA	Planning

SCALE
1 : 100@A3

TITLE
Proposed Elevations

DRAWING N°
0142-SA-XX-XX-DR-A-2001 P2

PROJECT N° ORIGINATOR ZONE LEVEL DOC TYPE DIS ORG N° REV