



NOTES
 Drawings for sketch purposes only
 and not for construction.

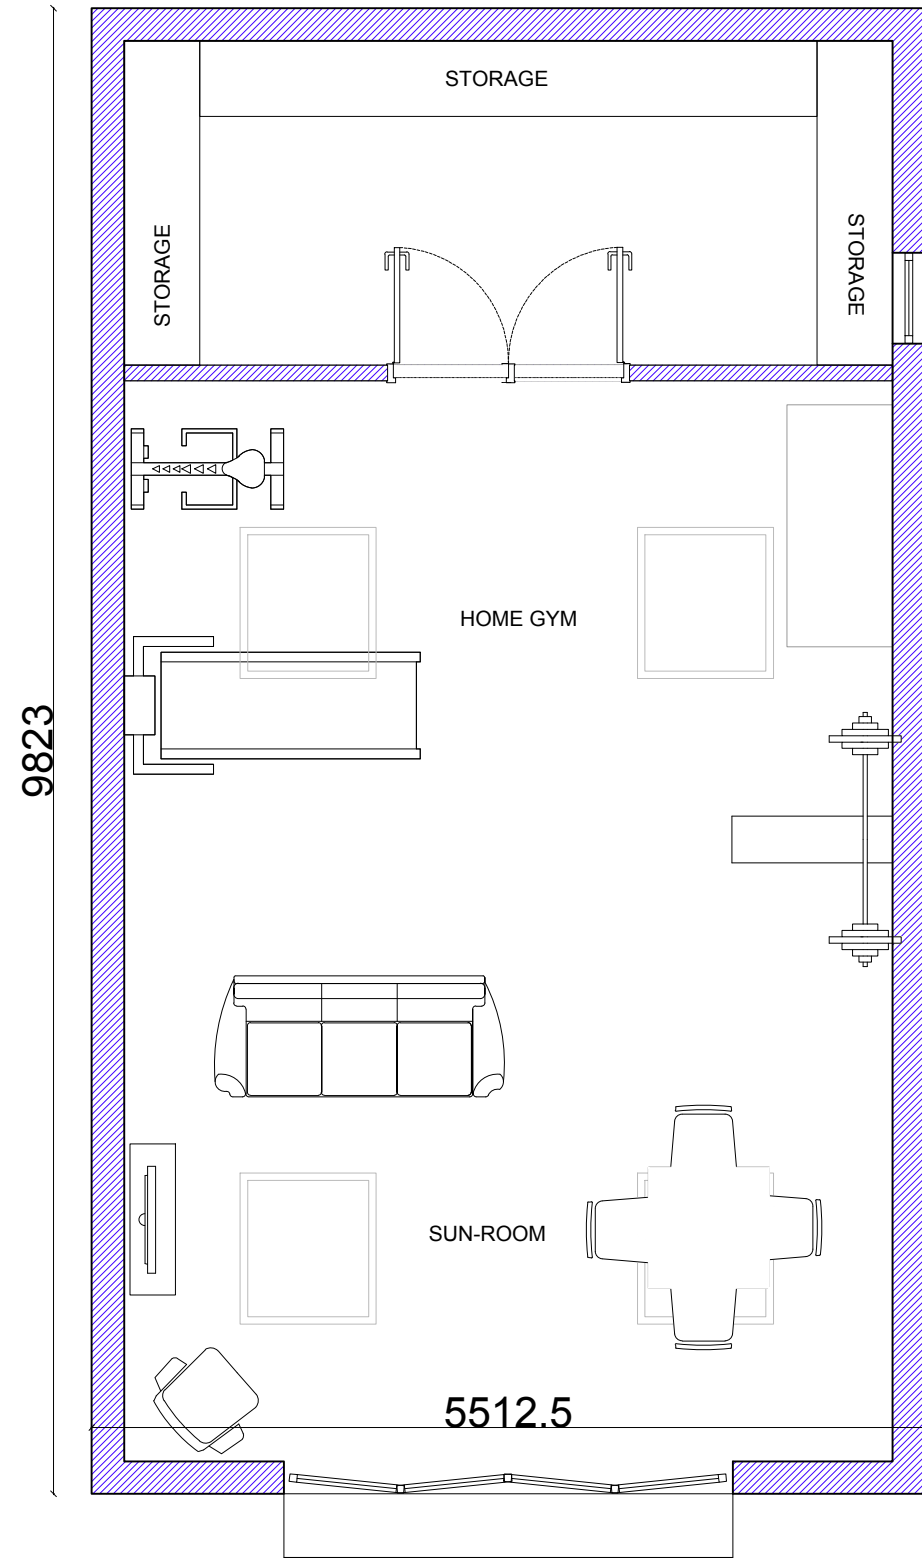

HIGH LEVEL
 OBSCURED
 WINDOW

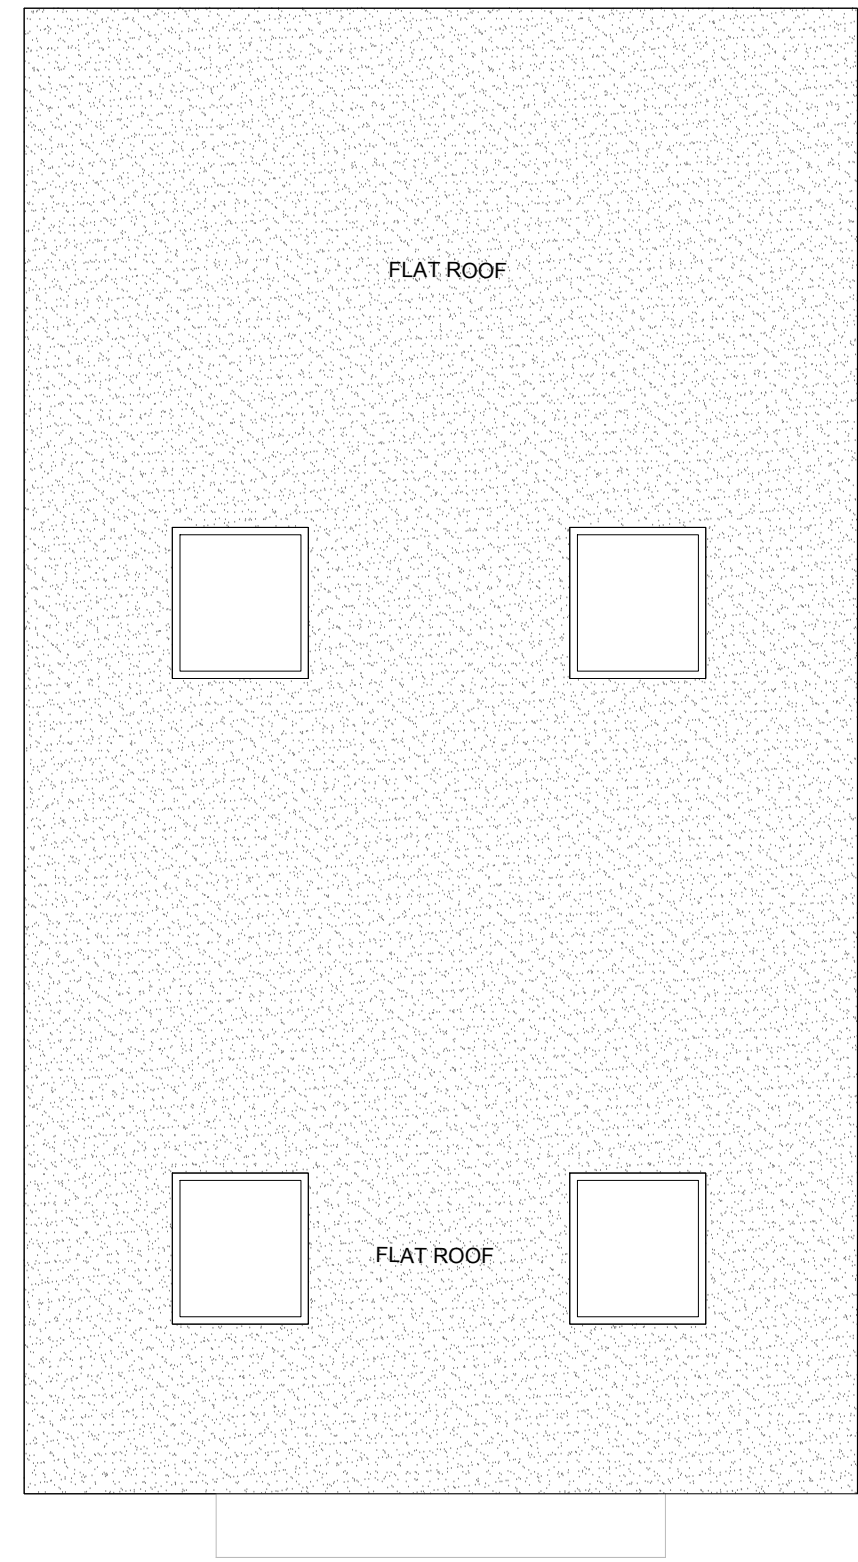

PROPOSED FLOOR PLAN

PROPOSED ROOF PLAN

KEY

- PROPOSED WALLS
- EXISTING WALLS
- TO BE DEMOLISHED

This drawing is copyright
 USL Architects.


Ground floor
 7 Progress Business Centre
 Whittle Parkway
 Burnham SL1 6DQ
 England
 usl@uslarchitects.co.uk

Job No.	2023/ GRG
Date	11/07/2023

Job
GARRICK ROAD
 46 GARRICK ROAD
 GREENFORD
 UB6 9HU

Drawing
 PROPOSED OUTBUILDING
 FLOORPLANS

Drawing No.		Revision	
GRG/PL/100			
Drn	Chk		
DV	BK		

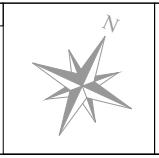

0m 1m 2m 3m 4m 5m

SCALE 1:50