


The Contractor is to check and verify all building and site dimensions, levels and sewer invert levels at connection points before work starts. This drawing must be read with and checked against any structural or other specialist drawings provided. The Contractor is to comply in all respects with the current building regulations whether or not specifically stated on these drawings. Design to Build reserves all copyright of this drawing / design & it must not be copied or reproduced without our written consent.

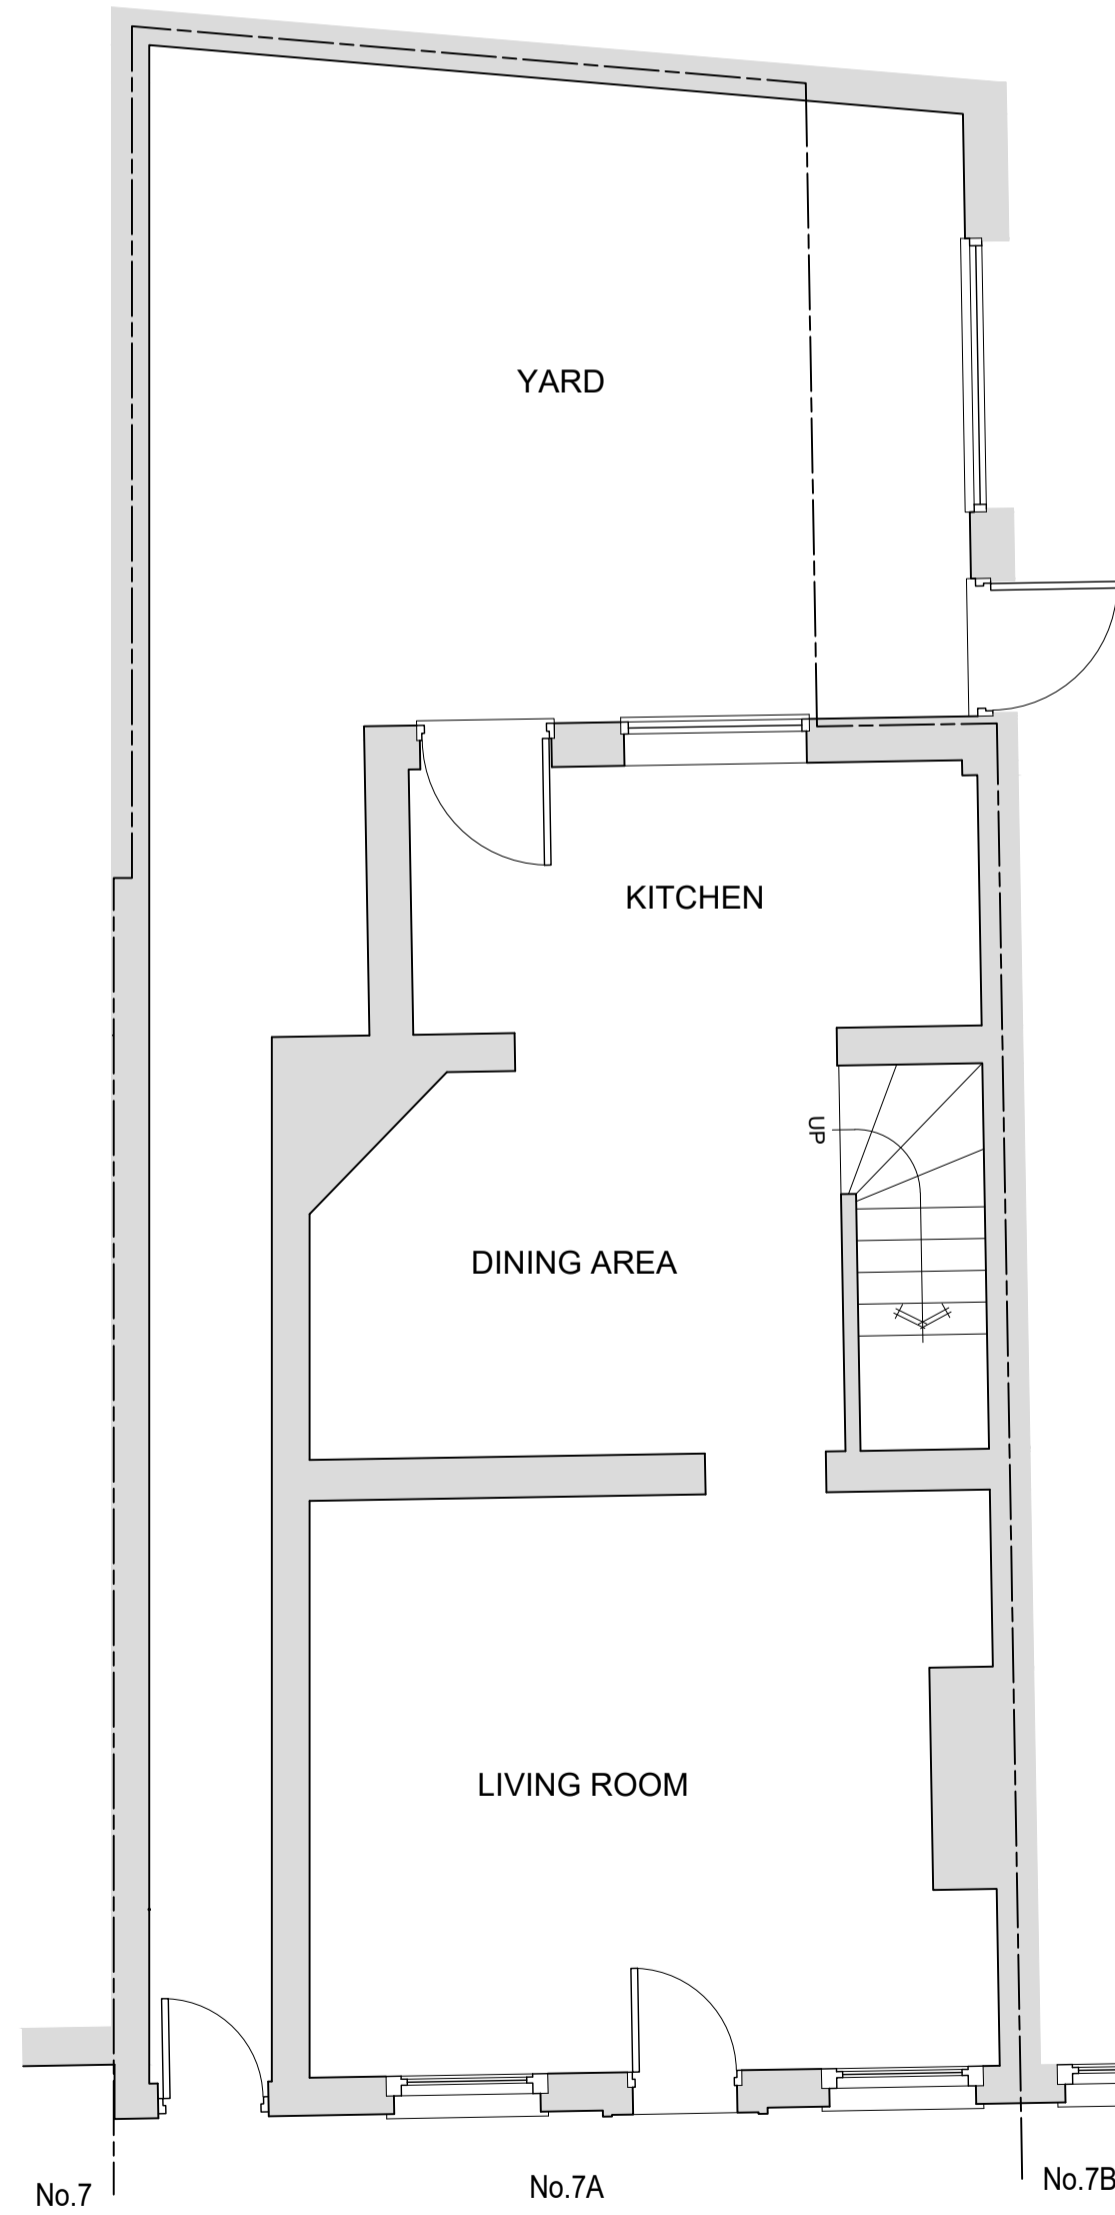

EXISTING GROUND FLOOR PLAN
scale 1:50
0 1 2 3 4 5m
(1:50 Scale)




EXISTING FRONT ELEVATION
scale 1:50



EXISTING REAR ELEVATION
scale 1:50



EXISTING FIRST FLOOR PLAN
scale 1:50

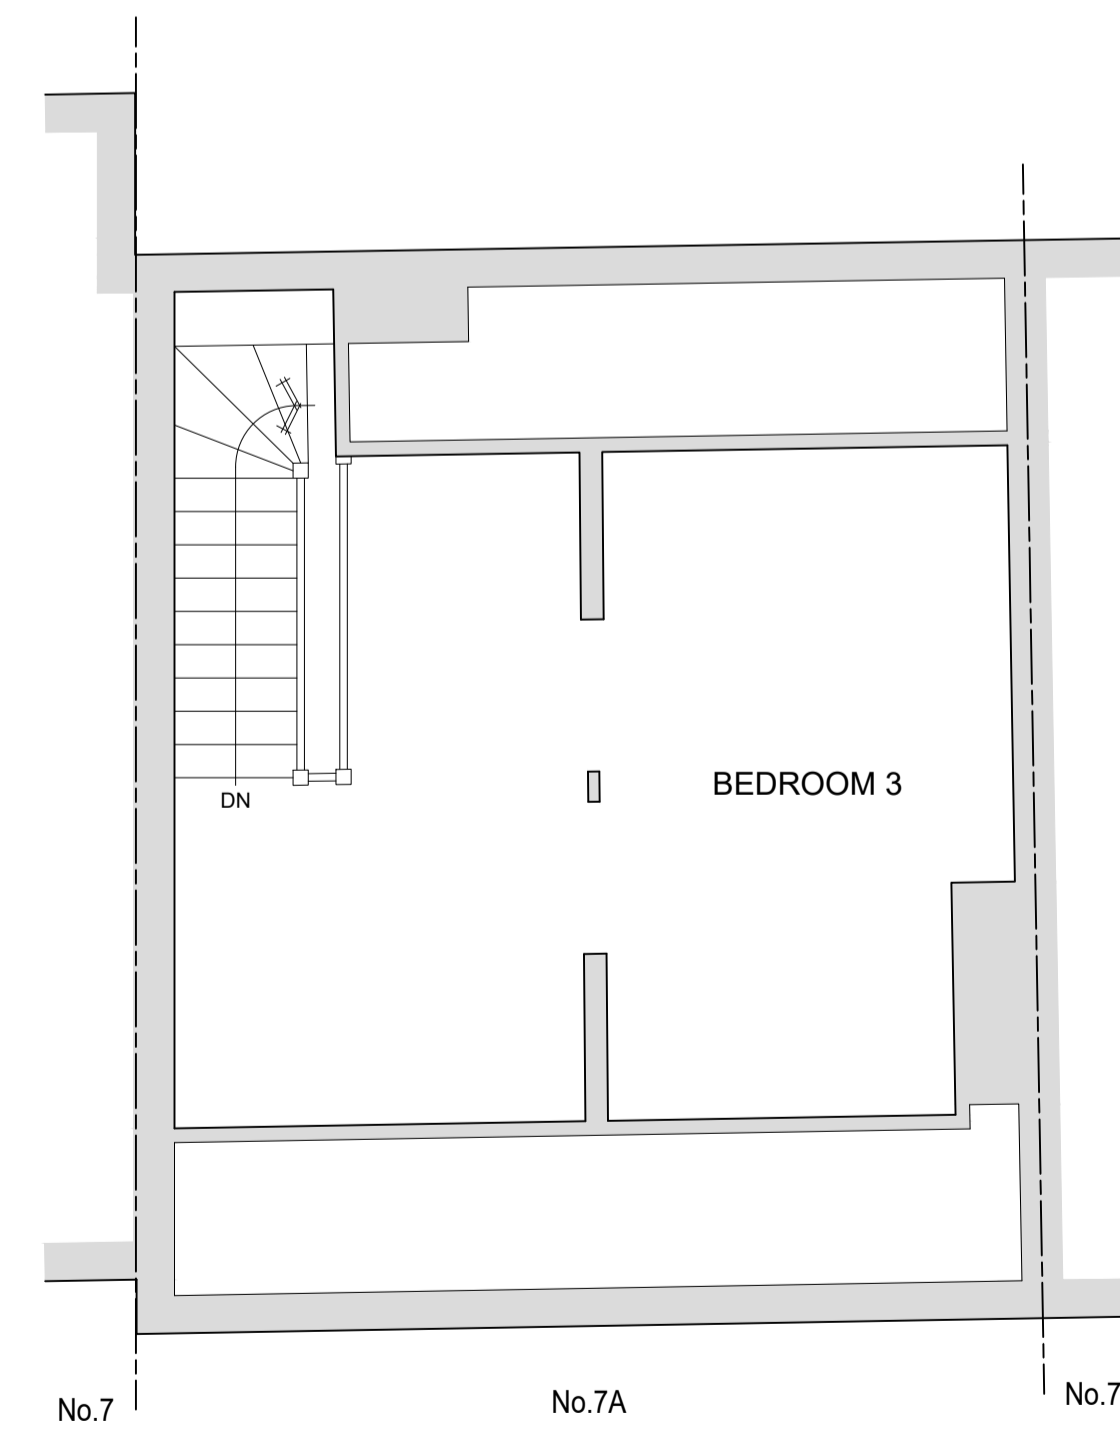

EXISTING LOFT FLOOR PLAN
scale 1:50

db
DESIGN TO BUILD
Tel: 01902 887337
info@designtobuild.biz
www.designtobuild.biz
10 Redlake Drive, Stourbridge
West Midlands, DY9 0RX

JOB:
Proposed Roof Retiling at
7A Severn Side North, Bewdley
Worcestershire, DY12 2EE

TITLE:
Survey Drawing
Existing Floor Plans
and Elevations

CLIENT:
Corbesley Property Ltd

Architectural services | Building management | Development consultants

DRAWING No: 1341:01
DATE: November 2023
SCALE @ A1: 1:50
DRAWN BY: SS