




Do not scale from drawing
Contractor to check all dimensions on site
Report discrepancies to the architect

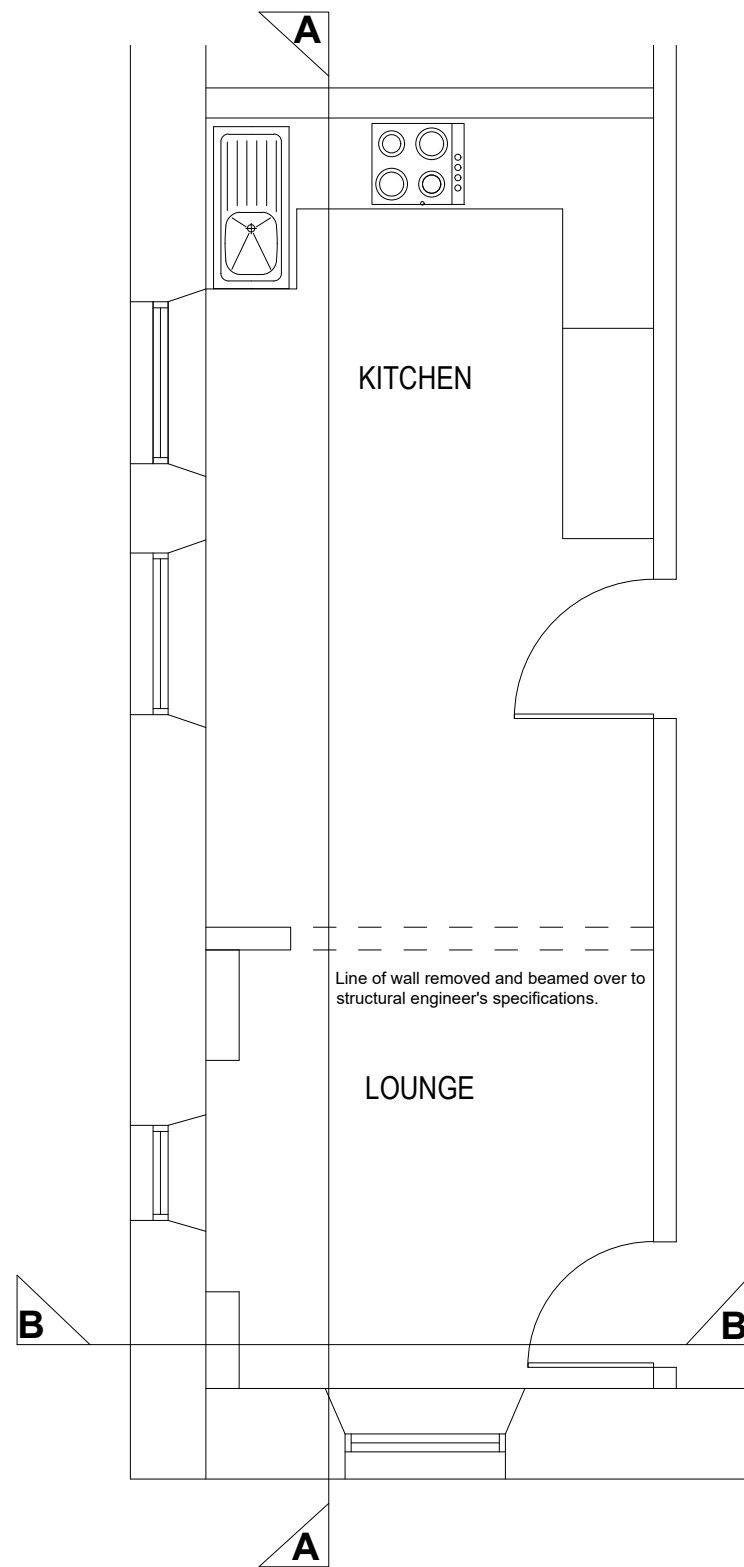

Floor Plan 1:50

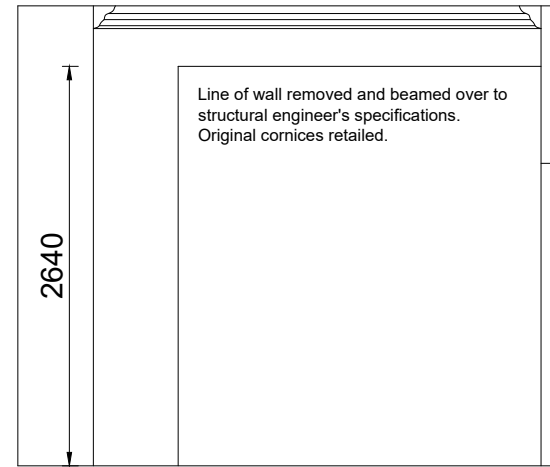

Section B-B 1:50

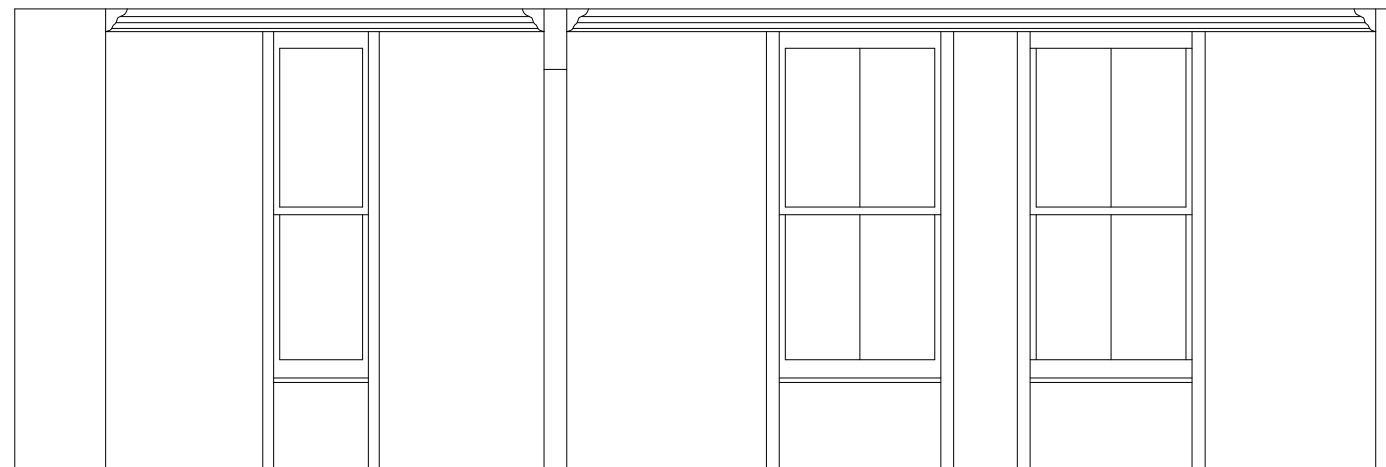

Section A-A 1:50

MORRIS ASSOCIATES
Chartered Architect
7 Albert Terrace Aberdeen AB10 1XY
TELEPHONE + 44 (0) 12 2463 7588
MOBILE 07815 486521
EMAIL morrisassociatesuk@gmail.com

JOB
Remove Non
Loadbearing Partition,
36 Ferryhill Place,
Aberdeen. AB11 7SE

CLIENT
Diane Morgan,
36 Ferryhill Place,
Aberdeen. AB11 7SE

Date	Scale
Nov 2023	1:50

Drawn by dm

Drawing No. 748.01

DRAWING Existing Layout

Cad File

© Morris Associates