


outline of neighbours recently constructed large rear extension



extent of neighbours rear extension



**PROPOSED FLOOR PLANS AND ELEVATIONS**  
**1:100**

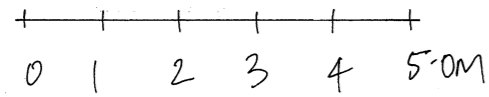

- REVISIONS
- A. updated for second planning application.
  - B. side facing window added.
  - C. outline of lean-to roof added
  - D. Amended for ST3 application - change to window spec.

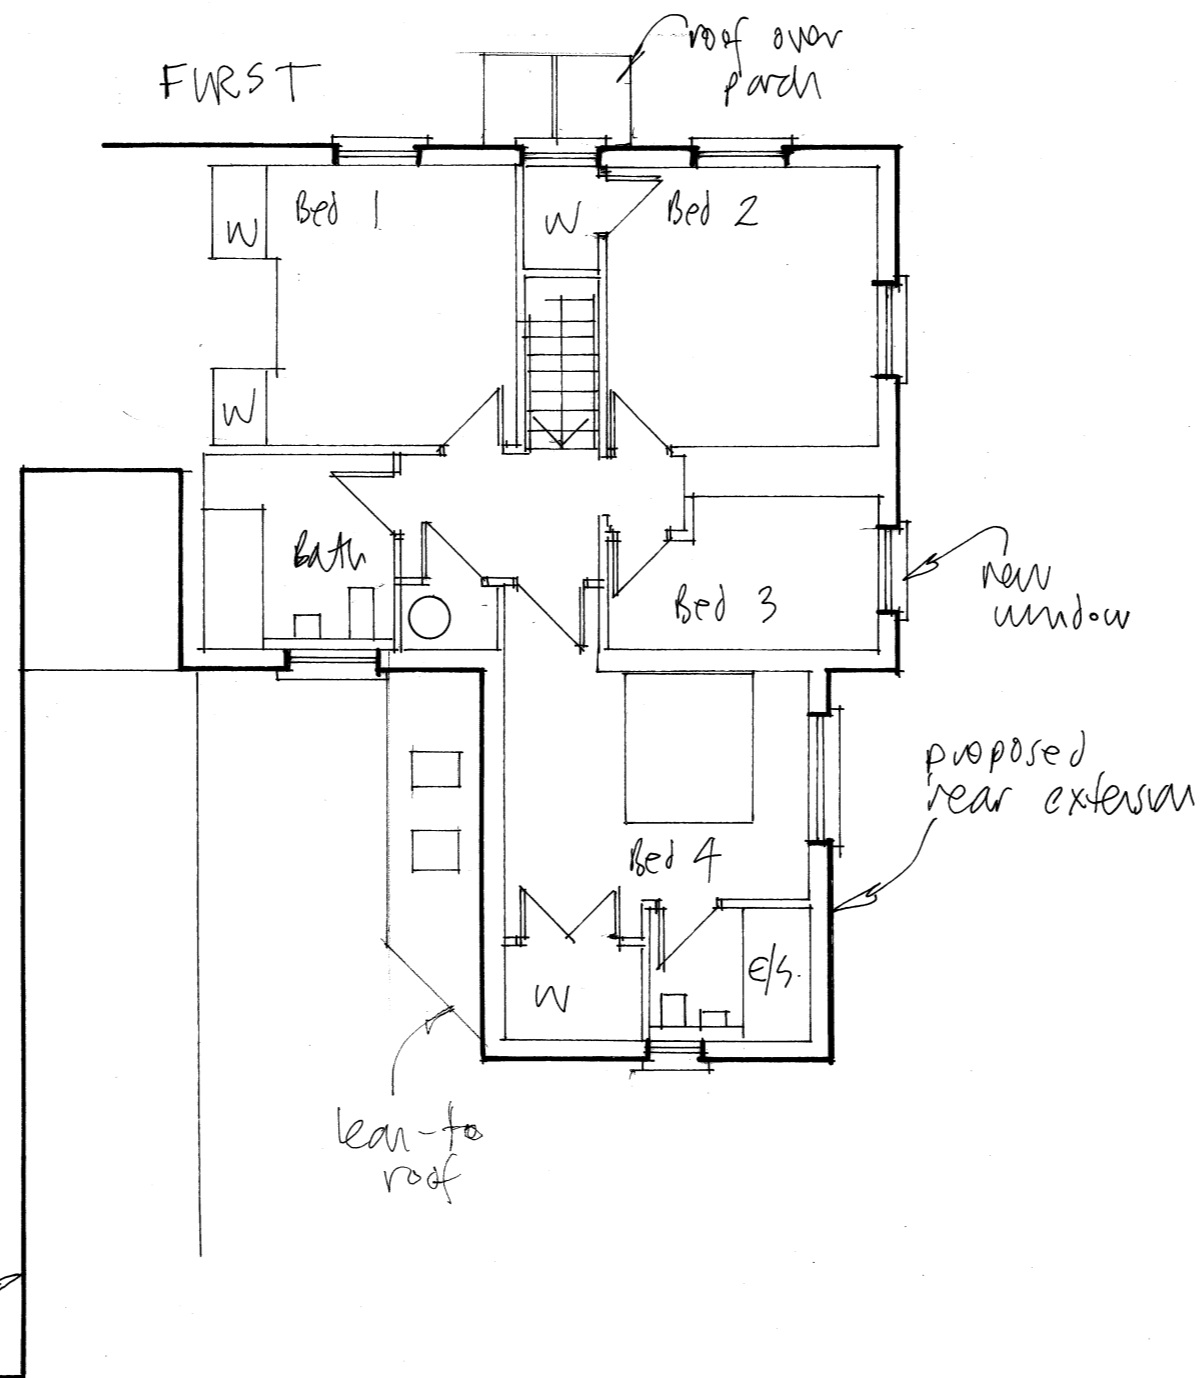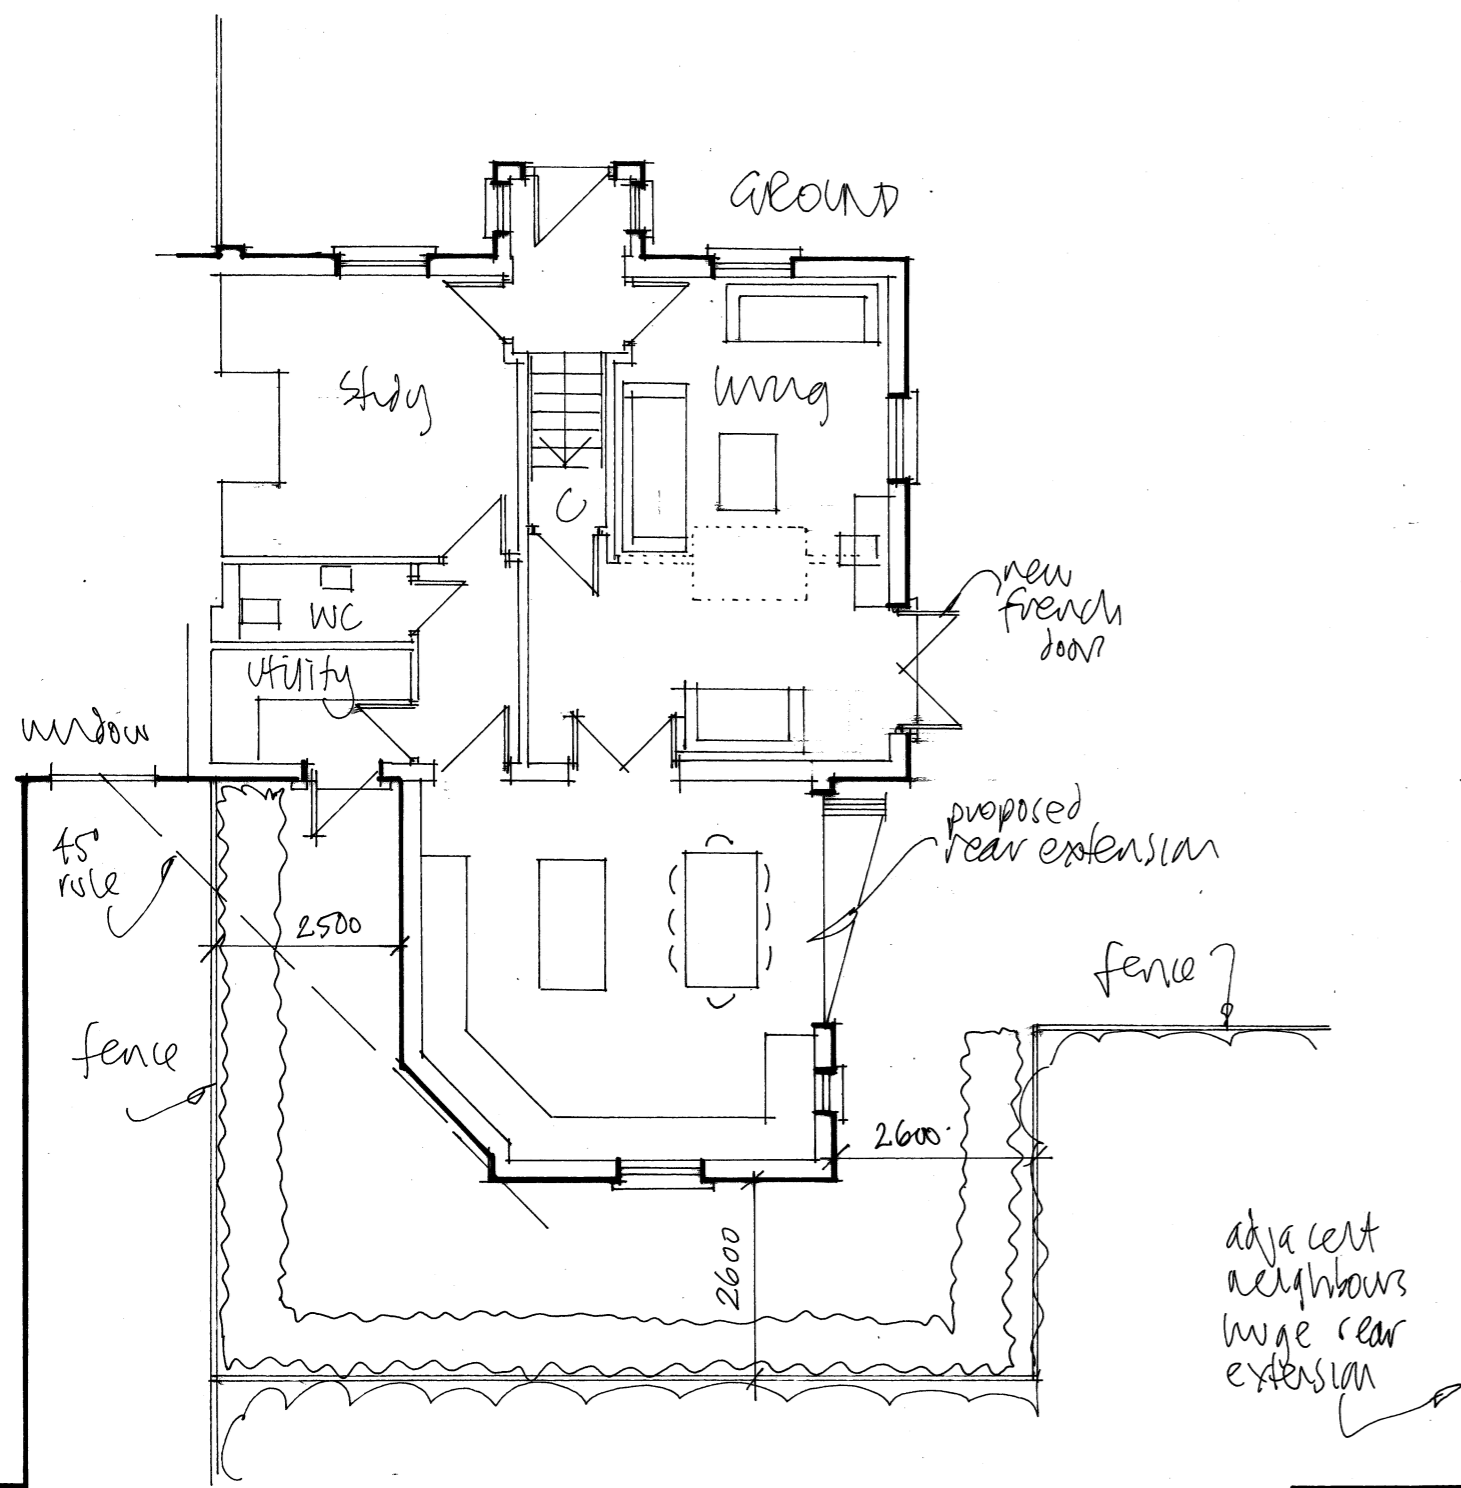

**FUSION Architecture Ltd**

Orchard End  
Hazeley Bottom  
Hartley Wintney  
Hampshire  
RG27 8LU  
Tel/Fax 01252 842026

**Job Title**

Rear extension  
Sunavon  
The Street  
Eversley  
RG27 0PJ

**Client**

Mr and Mrs Slater

**Drawing Title**

Proposed floor plans and elevations

Scale As shown

Dwg size...A2

Drwg No. 2359/05

Rev  
D