



All dimensions to be checked on site prior to commencement of building work.

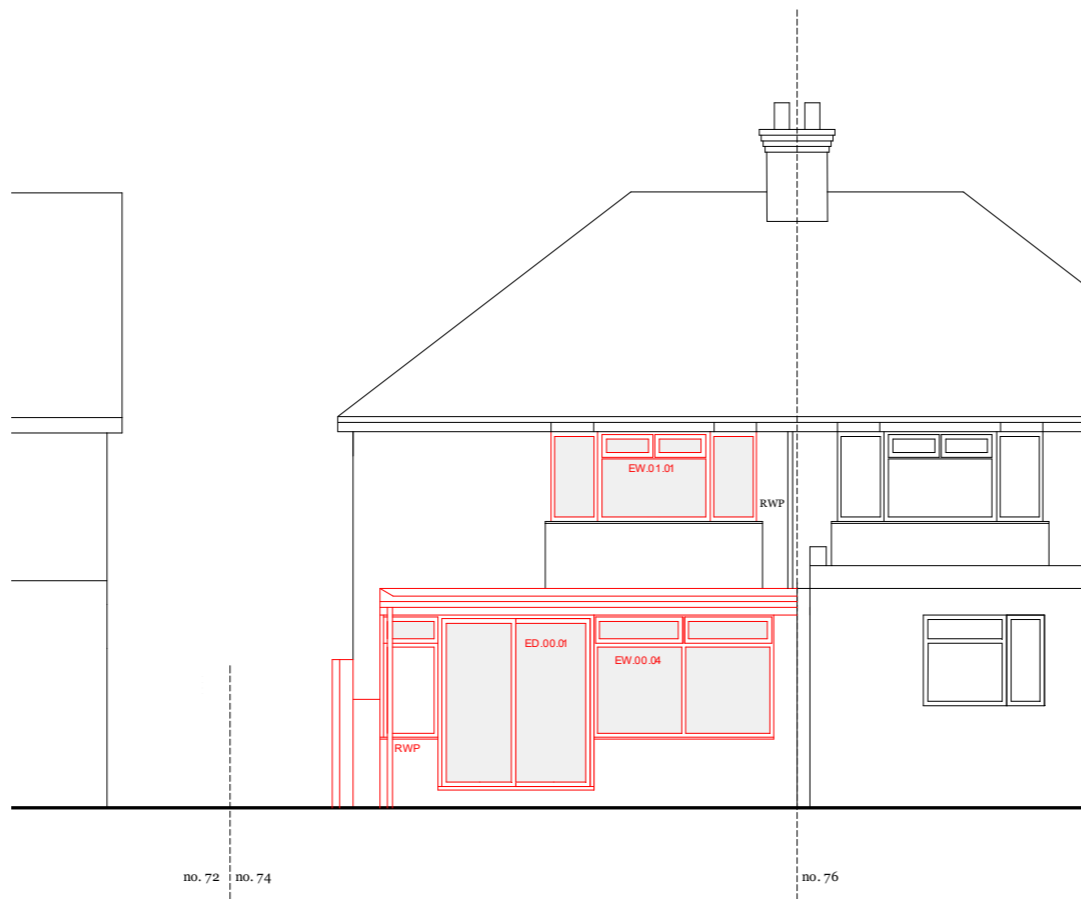

Rear Elevation (East)

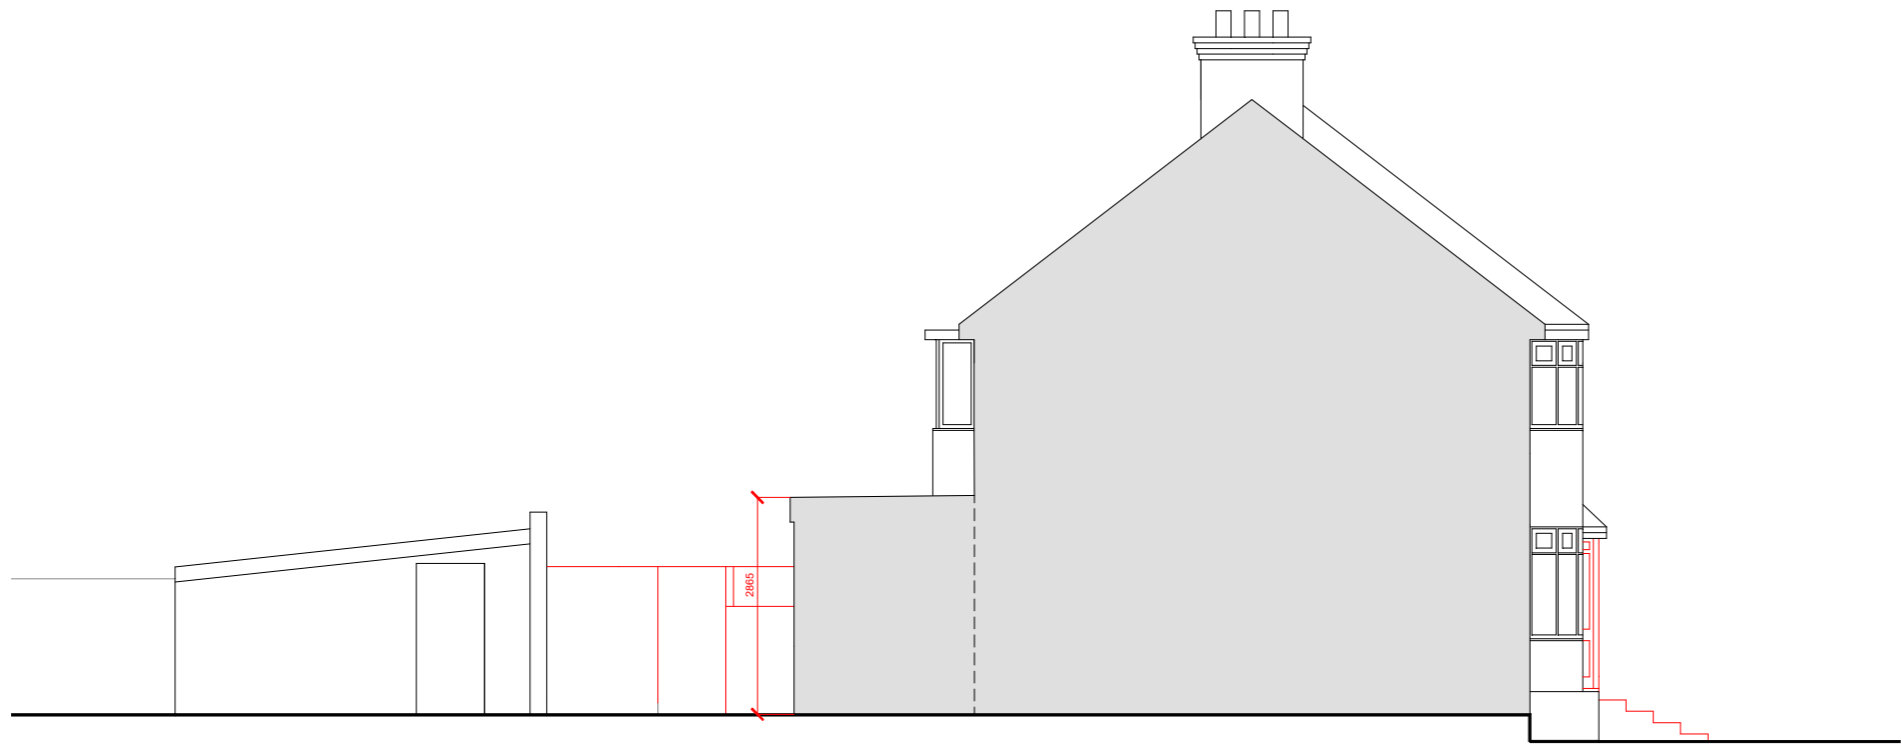

Side Elevation (North)


Key:

- Denotes Items to be removed and carted away
- Denotes Items to be removed and retained

Refer to Scope of Works and Construction Notes document for detailed description.

Existing materials:

- Walls - Render and feature brick
- Pitched roof - Concrete tiles
- Flat roof - Felt
- Windows and doors - White UPVC
- Fascia and soffits - White UPVC
- Gutters and downpipes - Black UPVC

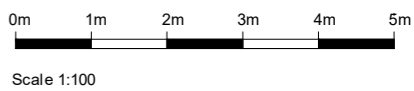

Rev	description	date	by
			ch

Project
74 Grand Avenue
 Surbiton, KT5 9HX

Scale 1:100@A3 Date 27/04/23 Drawn MH

Drawing Title
Existing Elevations

Status
 Building Regulations

Drawing No. 23020 - 10.06 Rev -



MJH Architects, 4 Rodswood, Alton, Hants, GU342LD
 T.01420 544501 www.mjharchitects.co.uk

Notes
 This drawing is © copyright of MJH Architects.
 This drawing is to be read in conjunction with all consultant's drawings, details and specification.
 All dimensions to be checked on site prior to commencement of building work.
 Scale for planning purposes only.
 Any discrepancies to be reported to the architect prior to implementation.