



SIDE ELEVATION

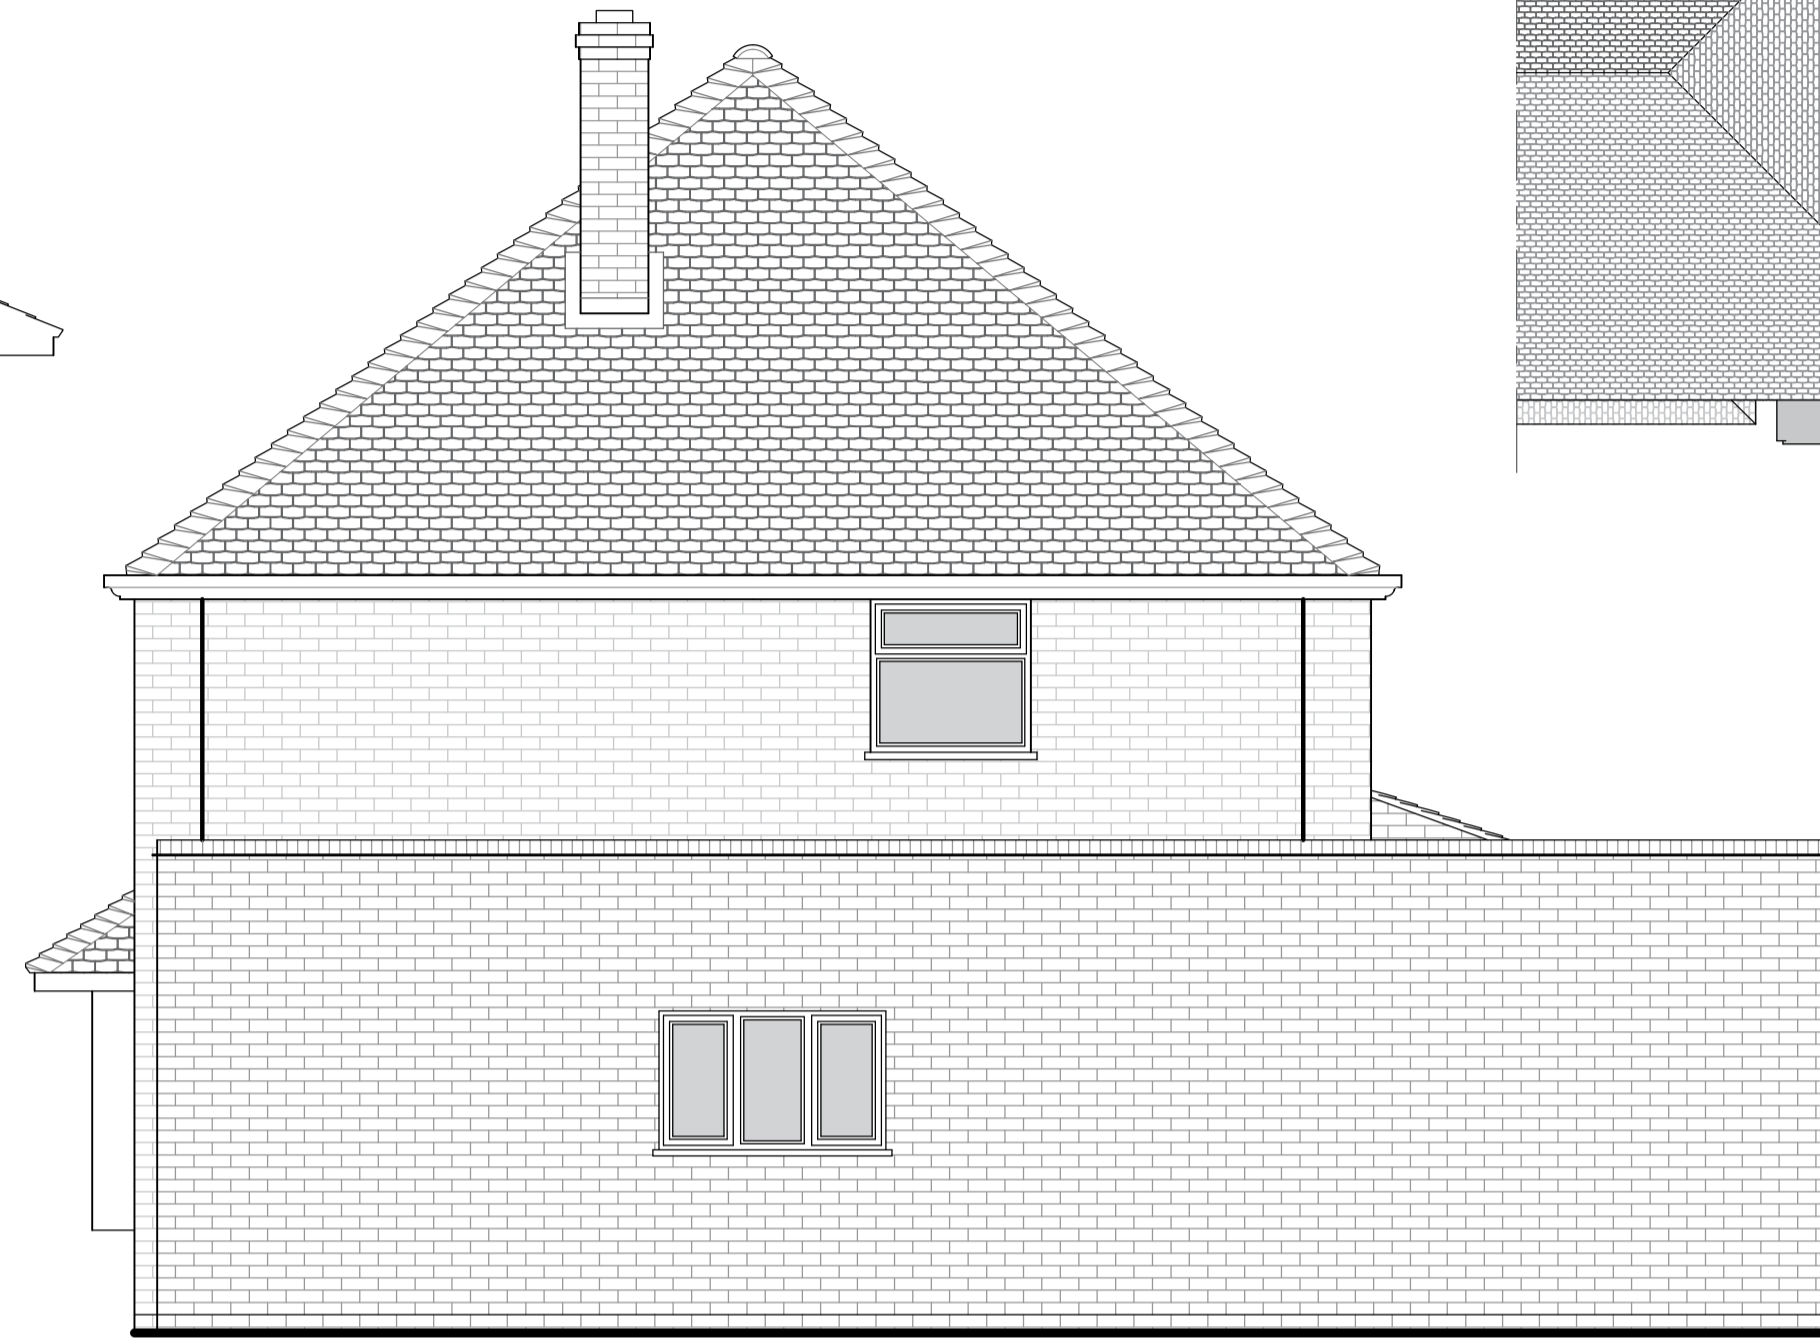


SIDE ELEVATION


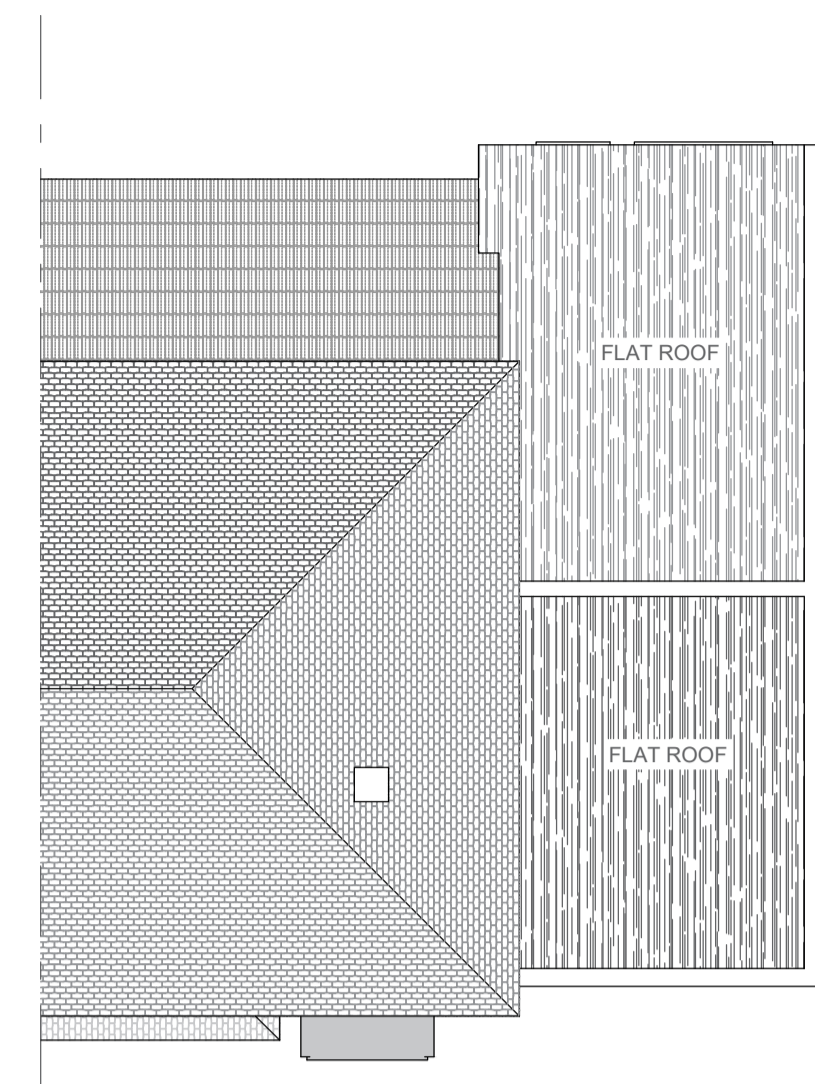


ROOF PLAN

Scale 1:100

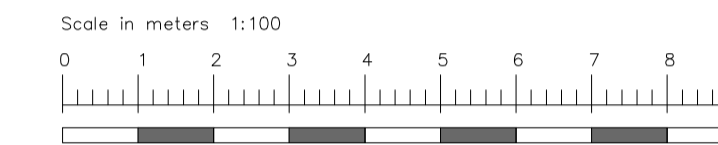


Rev	Date	Comments
A	11/11/2023	Introduction of roof plan

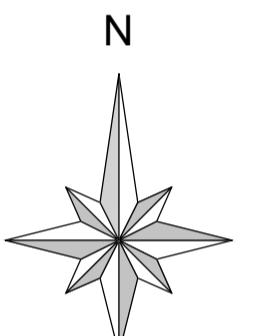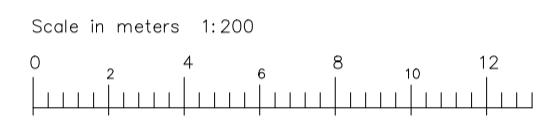

Indicative only



GROUND FLOOR PLAN

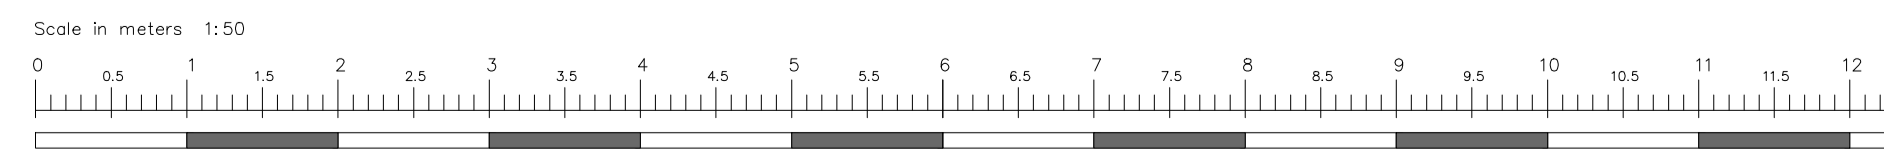

FRONT ELEVATION



REAR ELEVATION



BLOCK PLAN

Scale 1:1250

SITE PLAN

Scale 1:200

Client Mr & Mrs T. Metcalfe
 Address 39 Chobham Road, Frimley, Camberley, Surrey, GU16 8PS.

Drawing **Existing Floor Plans, Elevations, Site & Block Plan**

Project Proposed Front Porch and Garage Extension and Partial Garage Conversion to form New Bedroom

Scale: 1:50, 1:100, 1:200 & 1:1250 @ A1 Date: October, 2023

Dwg No: 039/CHO/001 Rev: A