



Exterior Ridge Height  
▽+8.650

△+8.305  
Interior Ridge Height

Interior Roof Floor Level  
▽+5.510

△+5.260  
First Floor Ceiling Height


Interior First Floor Level  
▽+2.760

△+2.250  
Ground Floor Ceiling Height


Interior Ground Floor Level  
▽+0.00

△-0.080  
Exterior Ground Floor Level

2 Existing Rear Elevation  
1:100

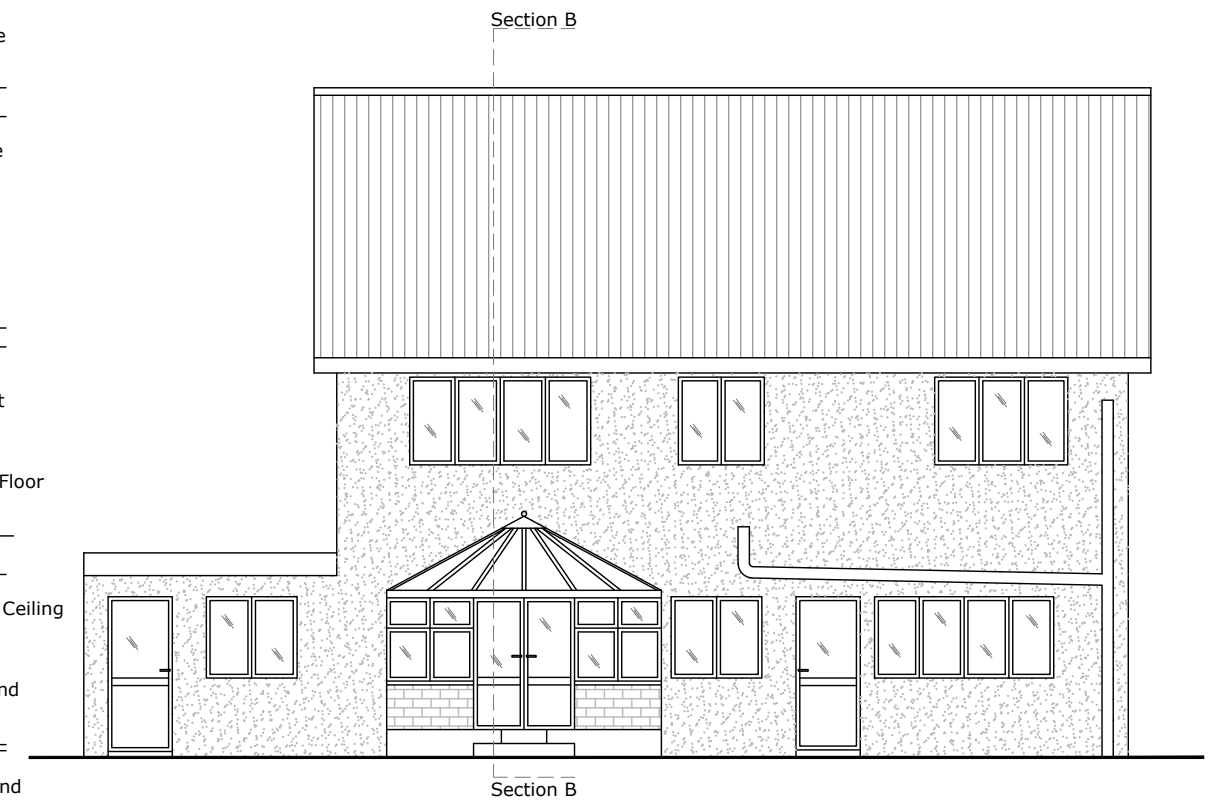

1 Existing Front Elevation  
1:100

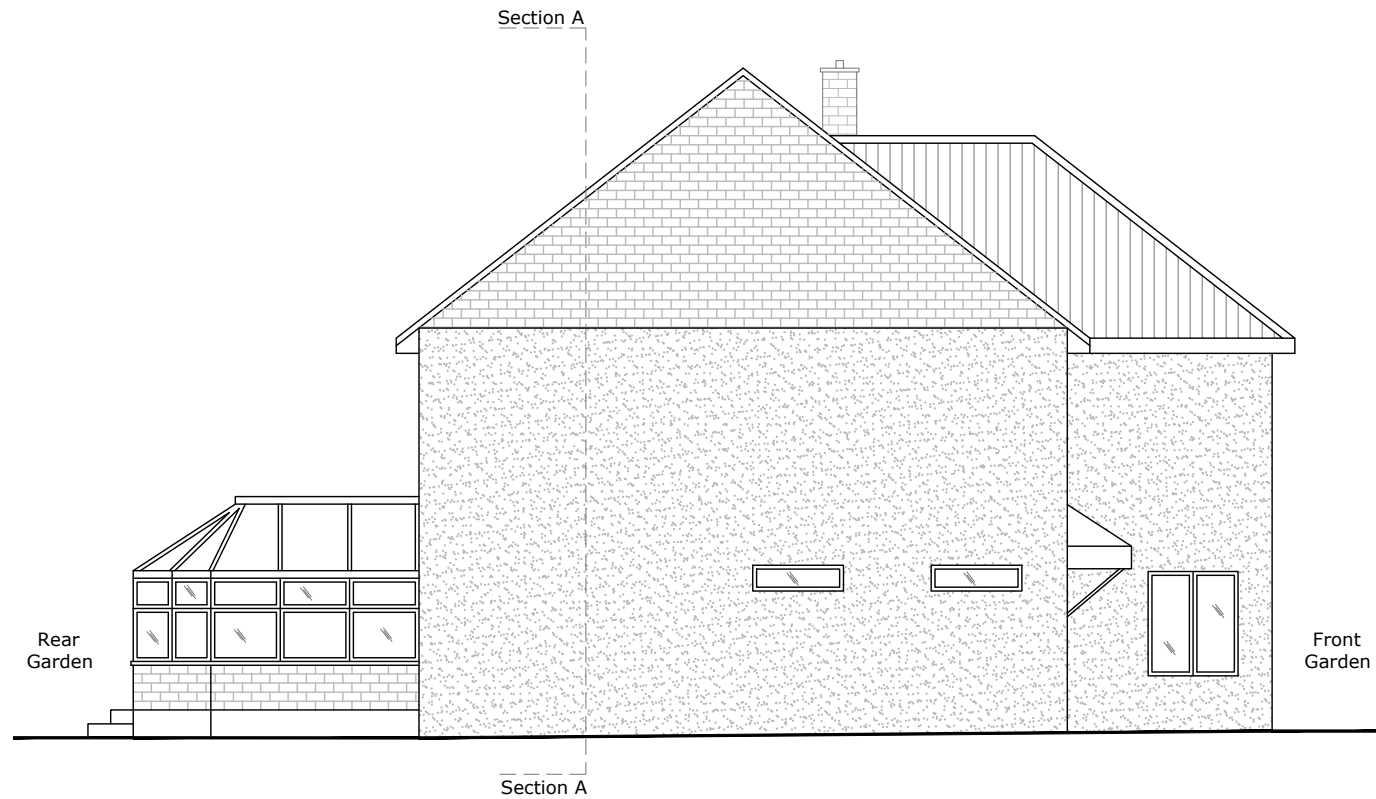

Exterior Ridge Height  
▽+8.650

△+8.305  
Interior Ridge Height

Interior Roof Floor Level  
▽+5.510

△+5.260  
First Floor Ceiling Height


Interior First Floor Level  
▽+2.760

△+2.250  
Ground Floor Ceiling Height

Interior Ground Floor Level  
▽+0.00

△-0.080  
Exterior Ground Floor Level

3 Existing Side Elevation  
1:100

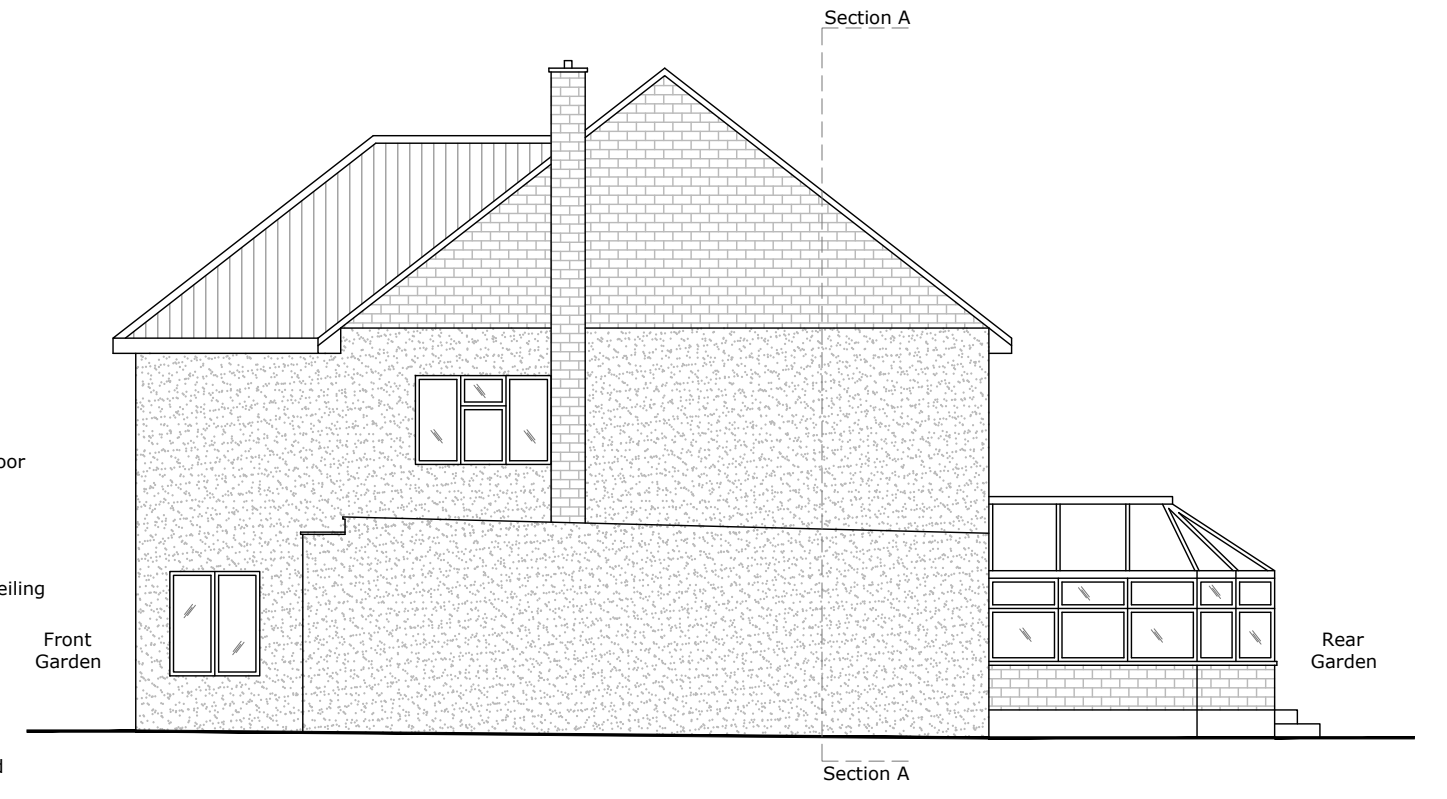

4 Existing Side Elevation  
1:100

SCALE 1:100 (METRES)



PL01	Issued for Approval	23.11.13
Rev	Description	Date
	Architectural Hub Ltd The Old Stable Yard, Sandpit Lane, South Weald Brentwood Essex CM14 5QE www.architecturalhub.co.uk info@architecturalhub.co.uk 01277 201 828	
<b>Client</b>	: George Daly	
<b>Job title</b>	: 1 Balmoral Avenue, Stanford-le-Hope, SS177PB	
<b>Drg</b>	: Existing Elevations	
scale @ A3	1:100	date: Nov 2023 drg. no. AHUB2309002_6