



Exterior Ridge Height
▽+8.650

△+8.305
Interior Ridge Height

Interior Roof Floor Level
▽+5.510

△+5.260
First Floor Ceiling Height

Interior First Floor Level
▽+2.760

△+2.250
Ground Floor Ceiling Height

Interior Ground Floor Level
▽+0.00

△-0.080
Exterior Ground Floor Level

New Brick Low Level

Section B

New Roof Lantern

New Parapet Wall

Section B

London Stock Red Brick


Section B

New Bi-Fold Doors

New Side Access Door

1 Proposed Front Elevation
1:100

2 Proposed Rear Elevation
1:100

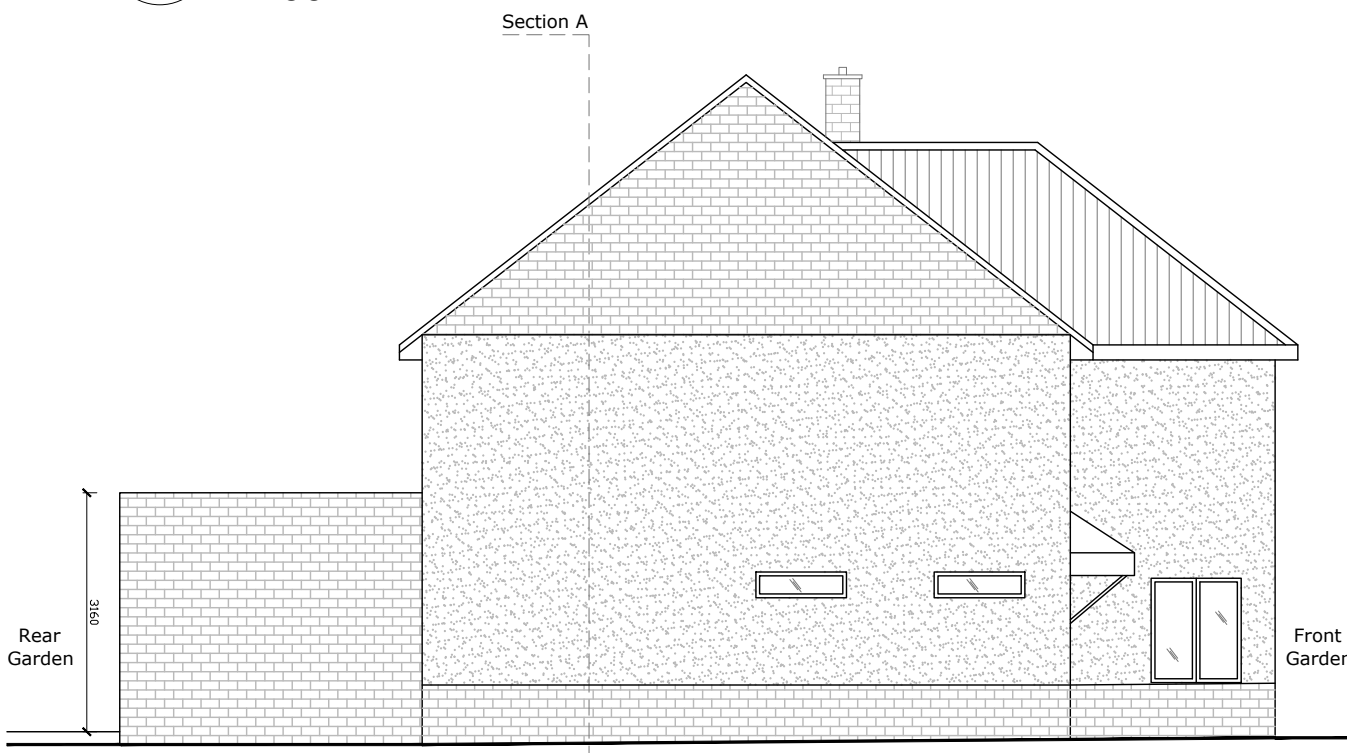

Exterior Ridge Height
▽+8.650

△+8.305
Interior Ridge Height

Interior Roof Floor Level
▽+5.510


△+5.260
First Floor Ceiling Height

Interior First Floor Level
▽+2.760

△+2.250
Ground Floor Ceiling Height

Interior Ground Floor Level
▽+0.00

△-0.080
Exterior Ground Floor Level

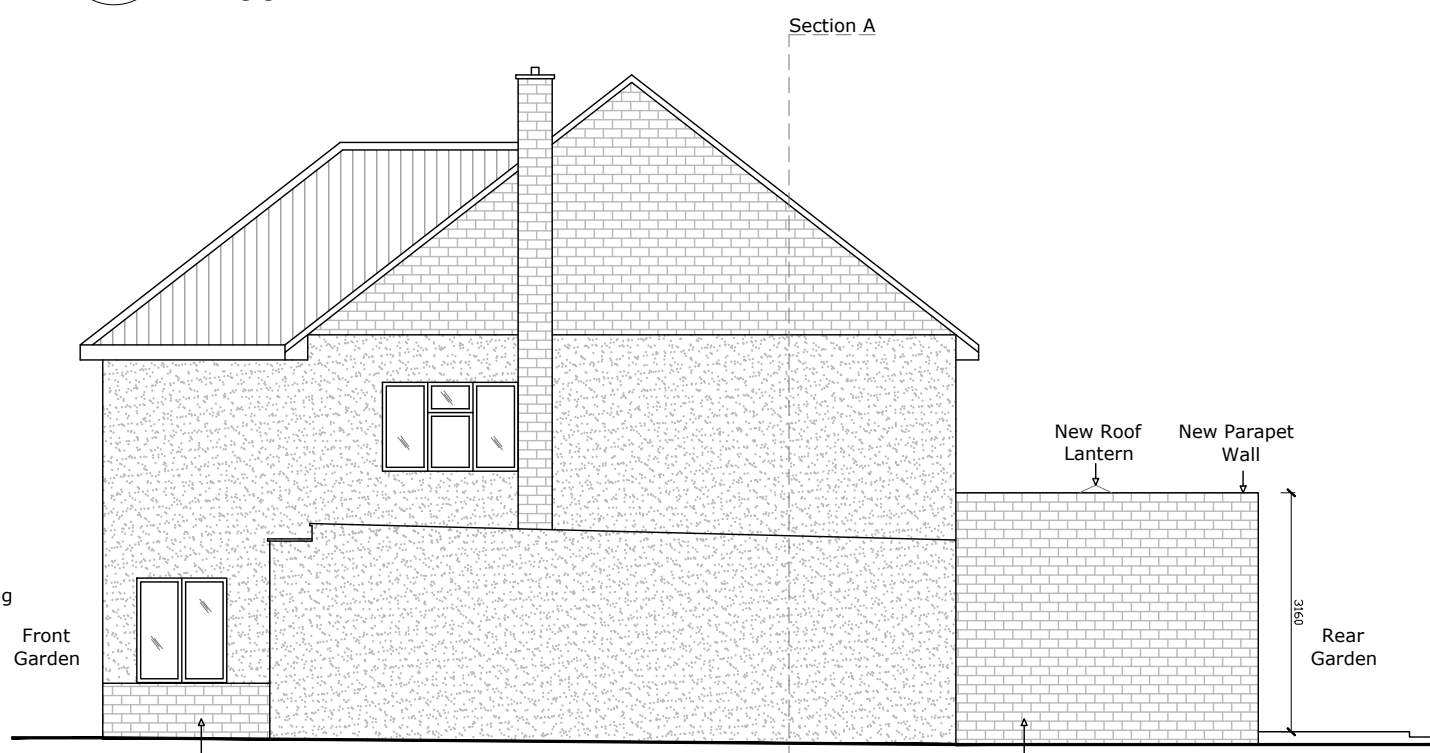

3 Proposed Side Elevation
1:100

4 Proposed Side Elevation
1:100

SCALE 1:100 (METRES)



PL01	Issued for Approval	23.11.13
Rev	Description	Date
	Architectural Hub Ltd The Old Stable Yard, Sandpit Lane, South Weald Brentwood Essex CM14 5QE www.architecturalhub.co.uk info@architecturalhub.co.uk 01277 201 828	
Client	: George Daly	
Job title	: 1 Balmoral Avenue, Stanford-le-Hope, SS177PB	
Drg	: Proposed Elevations	
scale 1:100 @ A3	date: Nov 2023	drg. no. AHUB2309002_11