
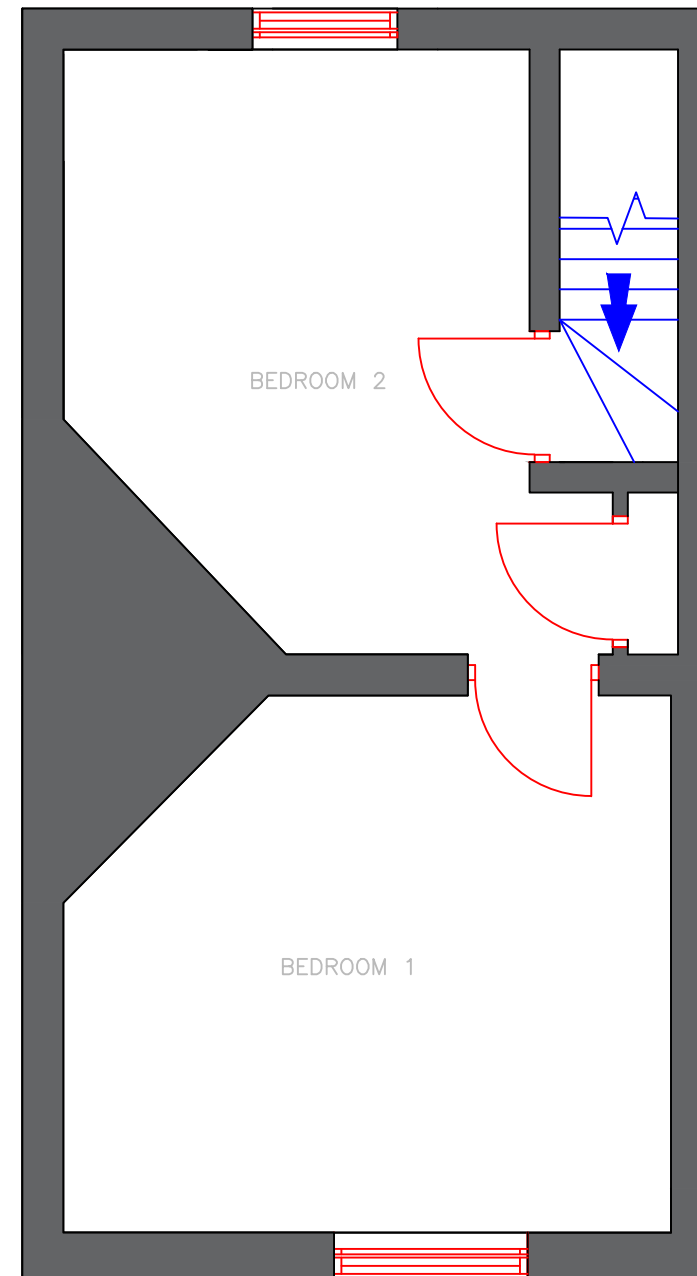


GROUND FLOOR PLAN

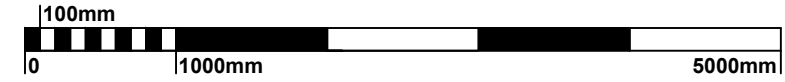

FIRST FLOOR PLAN

Rev. No.	Description	Rev. By	Date
----------	-------------	---------	------

THIS DRAWING SHOULD NOT BE SCALED. USE FIGURED DIMENSIONS ONLY. DIMENSIONS TO BE VERIFIED ON SITE PRIOR TO MANUFACTURE. IN CASE OF DOUBT OR DISCREPANCIES PLEASE REFER TO CONTRACT ADMINISTRATOR FOR INSTRUCTIONS.



EAST RIDING
OF YORKSHIRE COUNCIL

East Riding of Yorkshire Council
County Hall, Beverley,
East Riding of Yorkshire HU17 9BA
Tel: 01482 395990 Fax: 01482 395063
www.eastriding.gov.uk

Executive Director of Communities & Environment
PAUL BELLOTTI

Project:
58 Flemingate
Beverley, HU17 0NU

Drawing Title:
Listed Building Consent
Existing Floor Plans

Drawing Reference			
Property Code: 03993903	Drawn: KM	Date: 13/11/2023	Scale: 1:50

Project No: 55242	Drawing No: 58FLMGT/003	Rev: B
-----------------------------	-----------------------------------	------------------

Drawing Status:
PLANNING