




- REV A :- Length reduced to 6600 23-10-23
 B :- Build area raised 24-10-23
 C :- Access door revised 25-10-23
 Large tiles

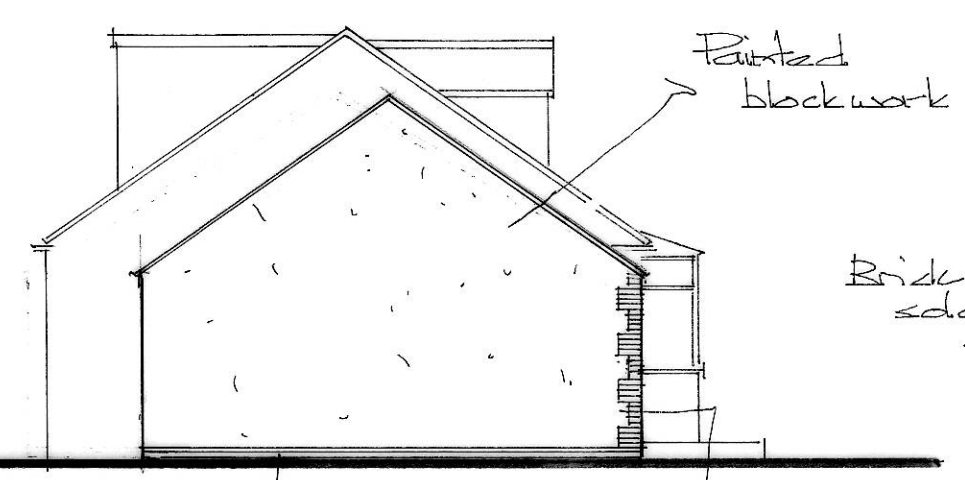


Side (on E) Engineering brick

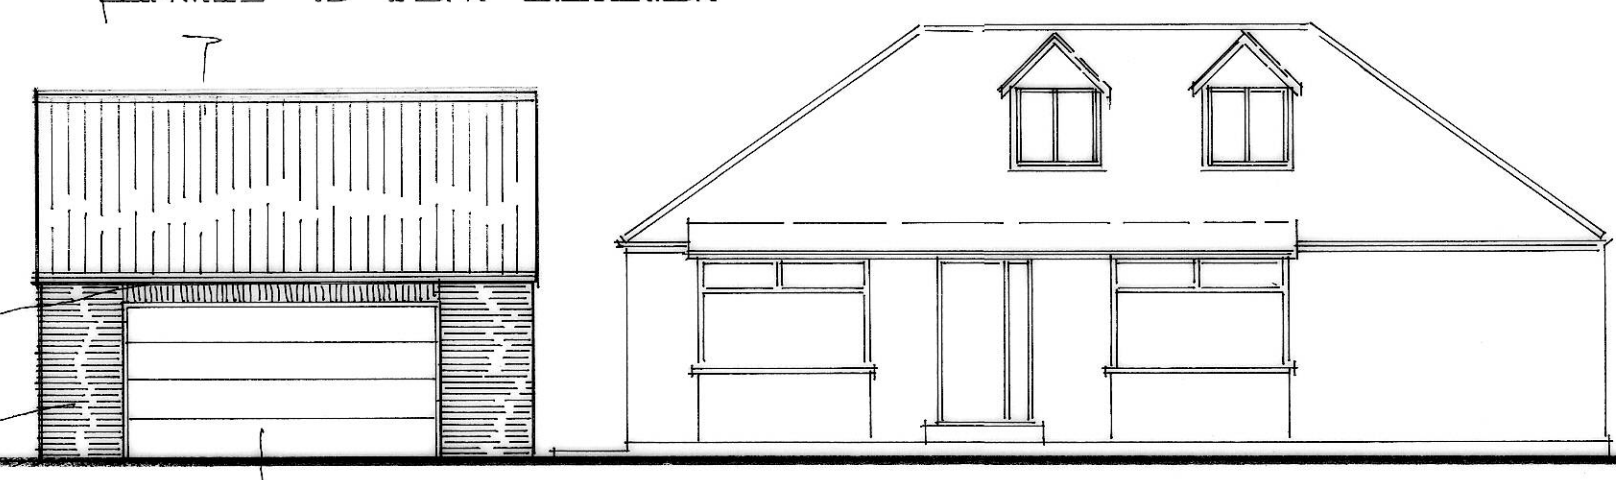



Proposed front elevation (on F) 1:100 SCALE

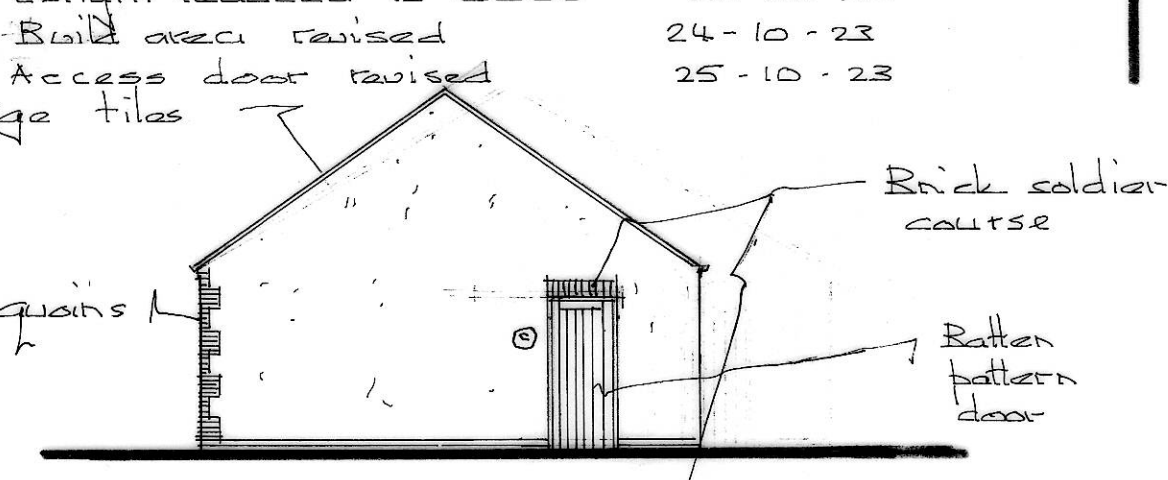


Side (on G)

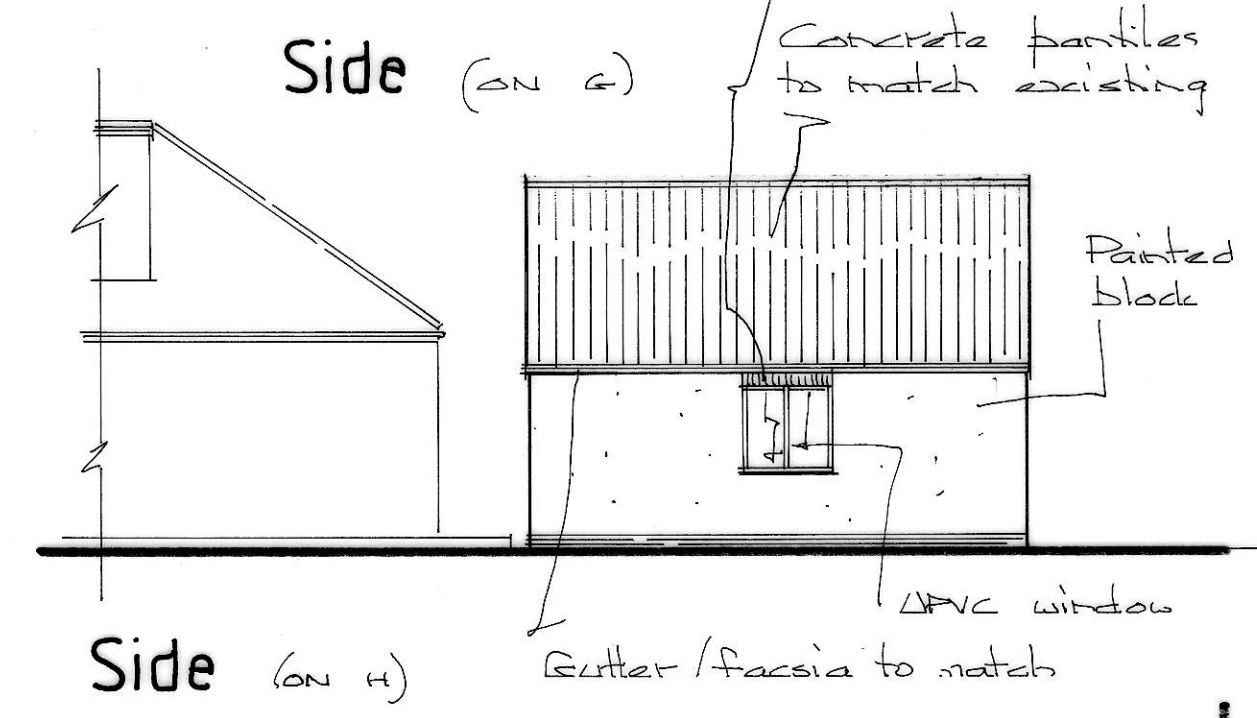



Side (on H)

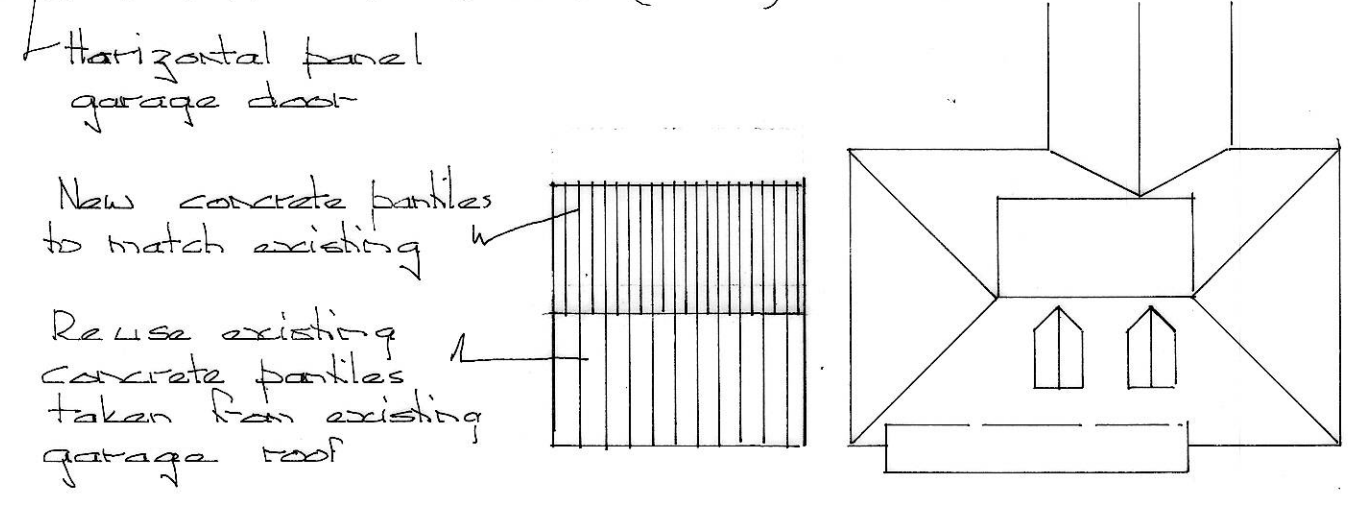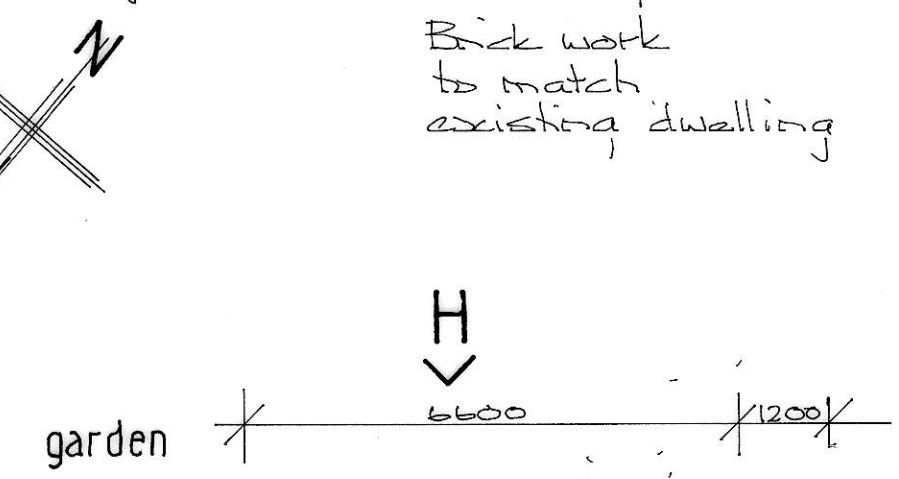


Roof plan 1:200 SCALE

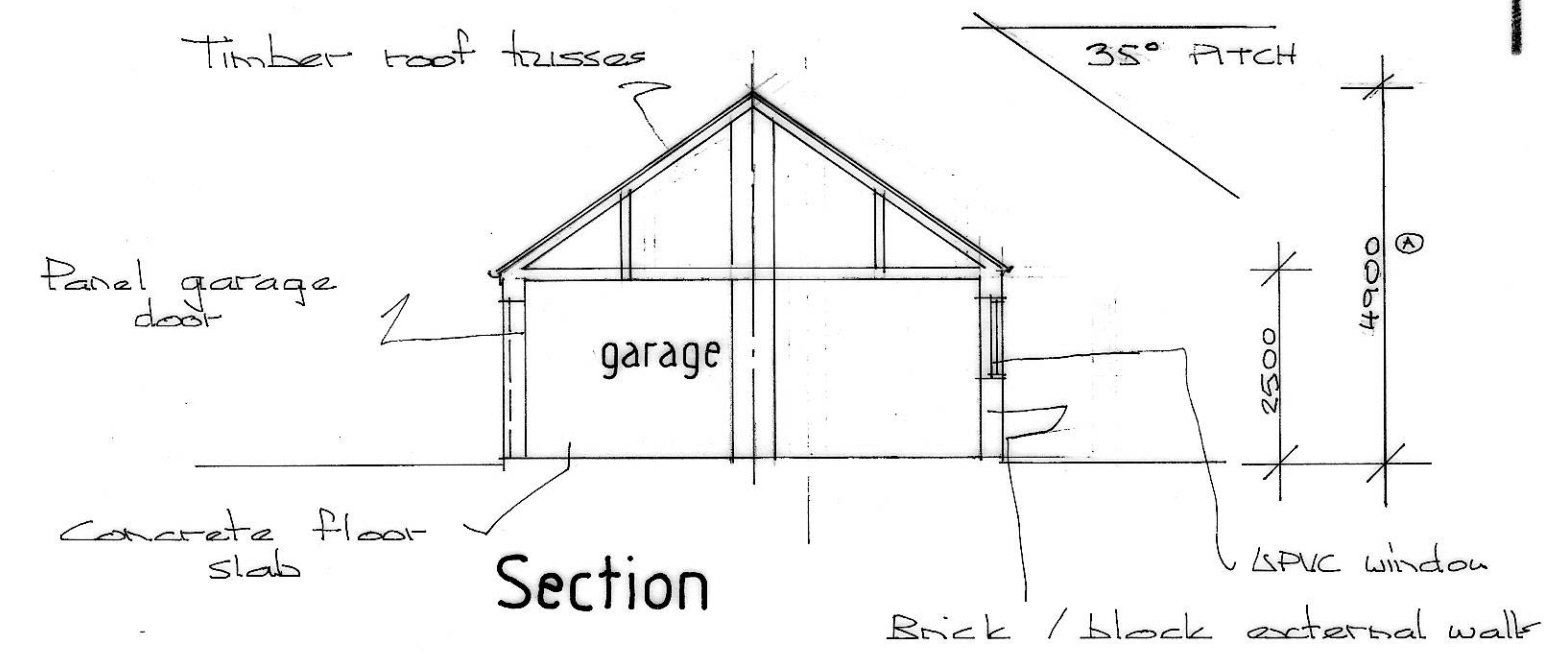

Section

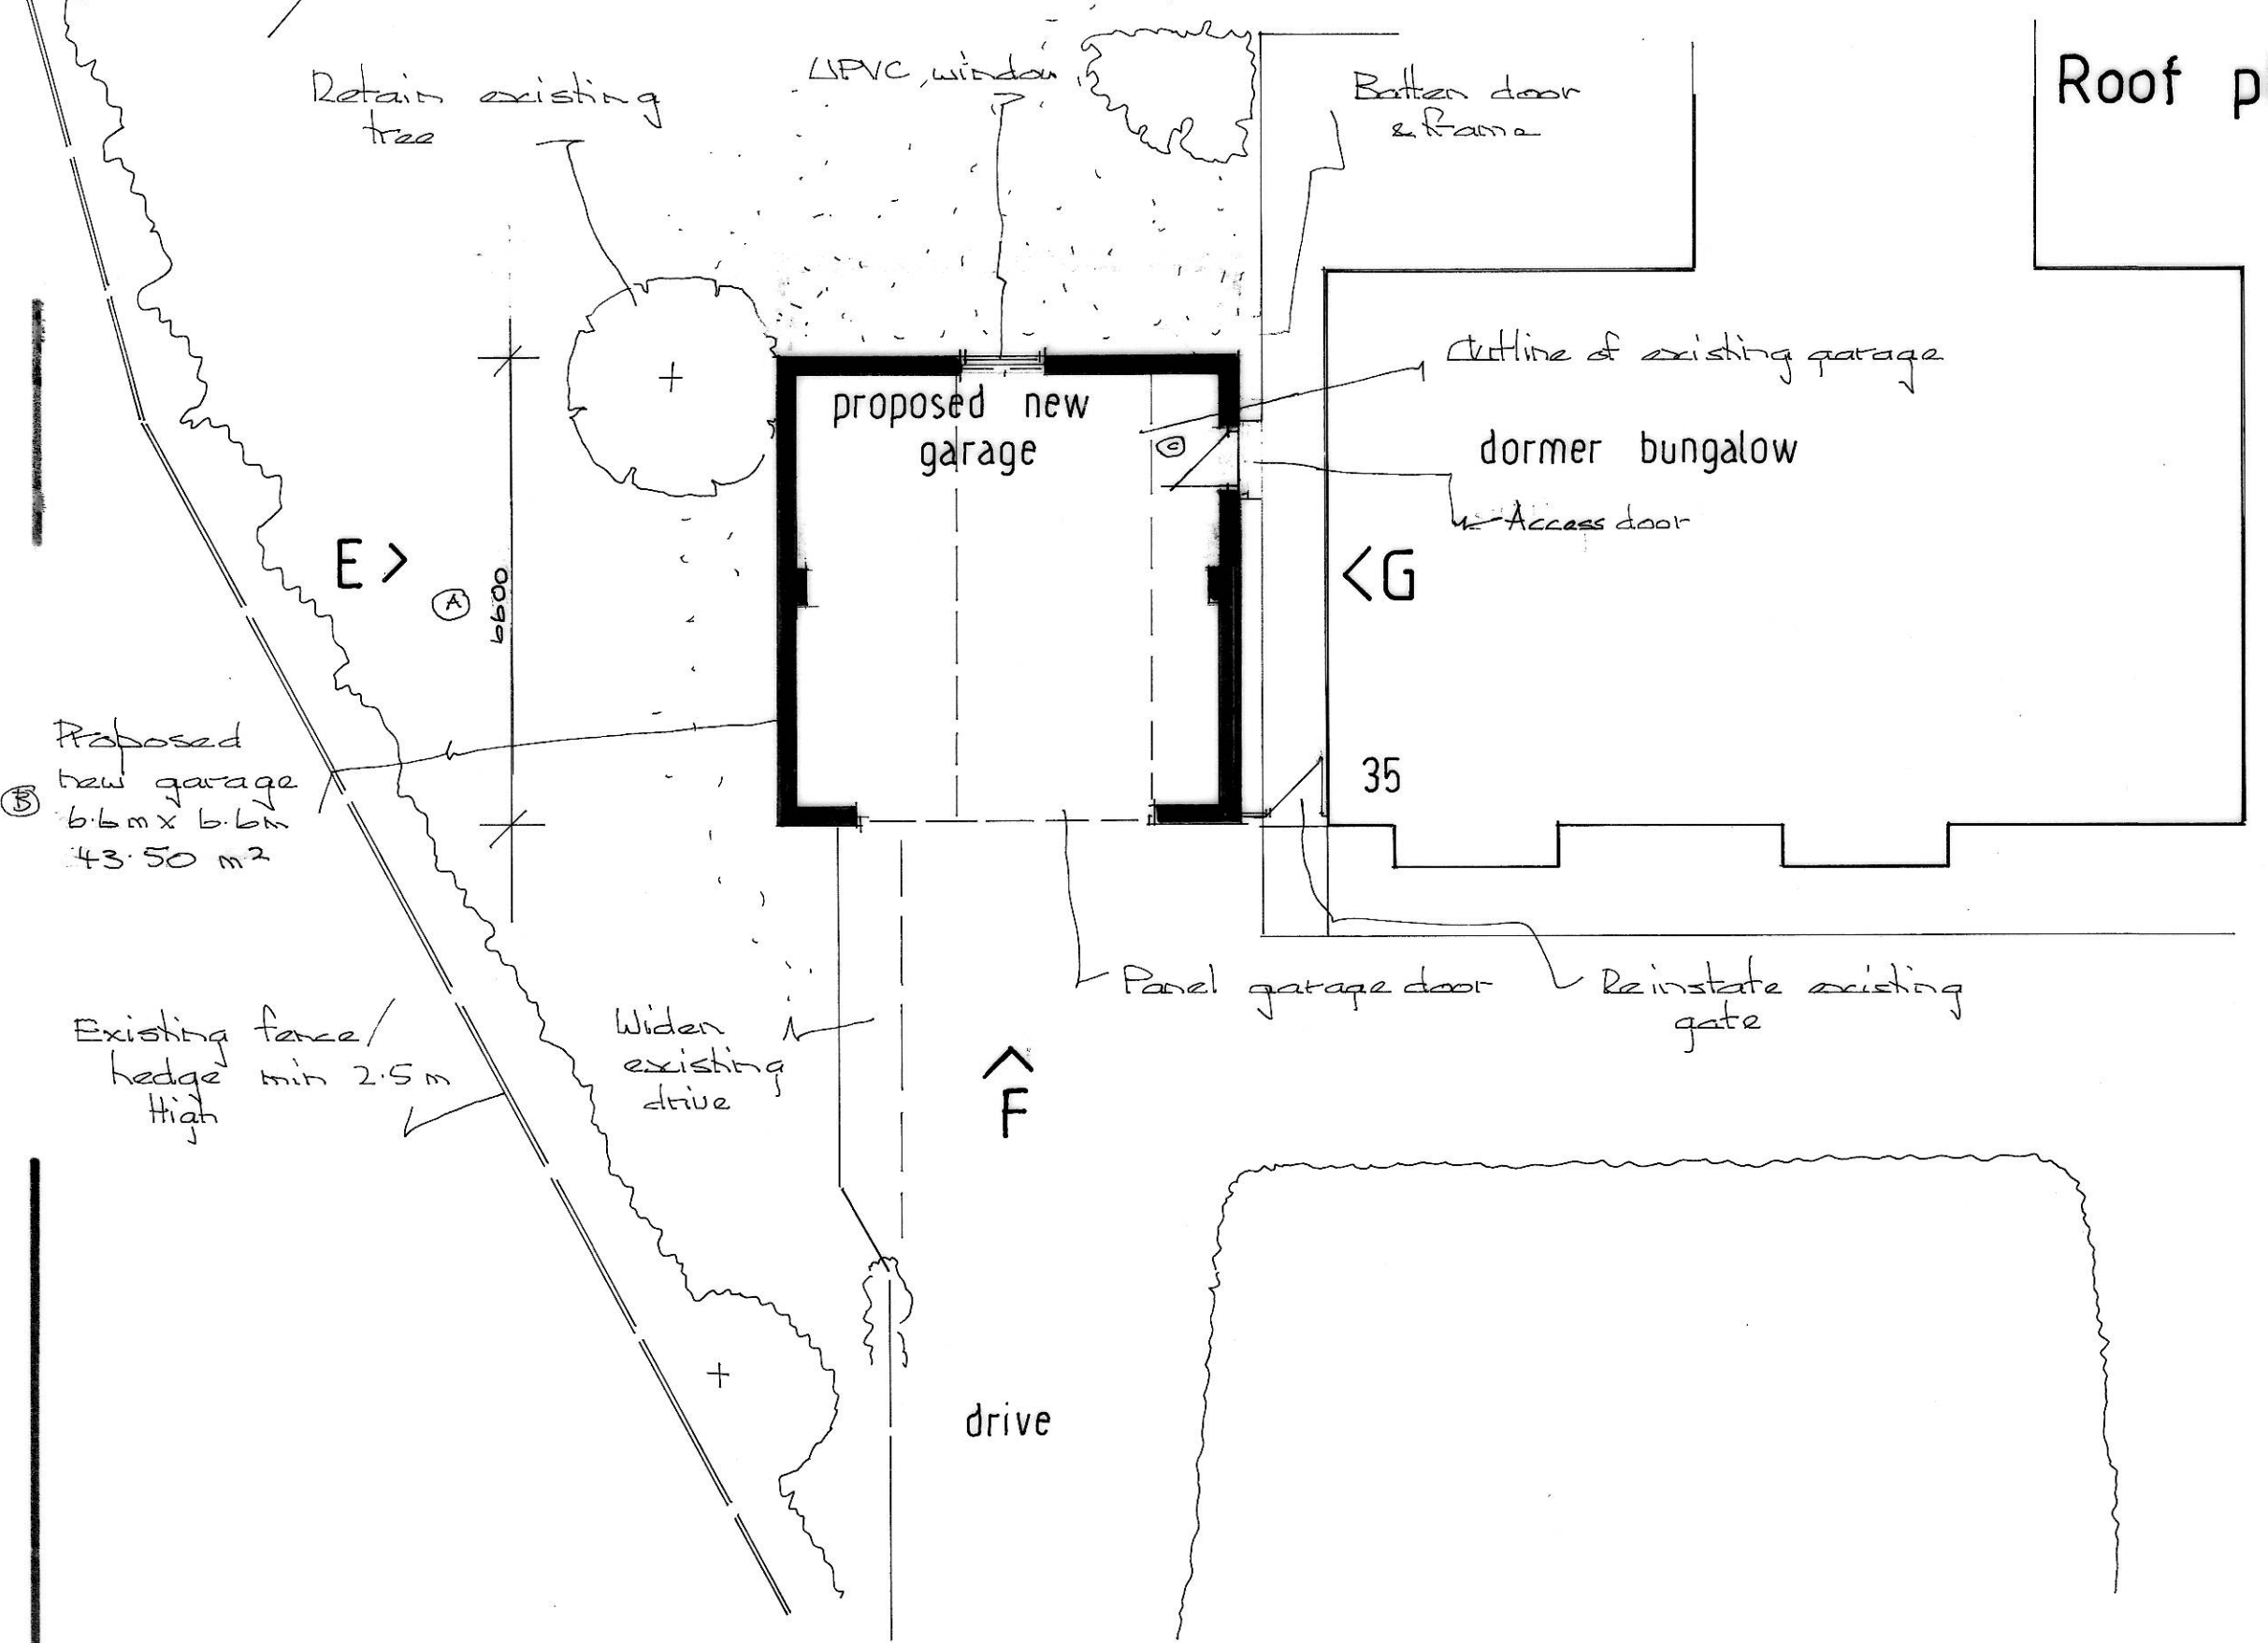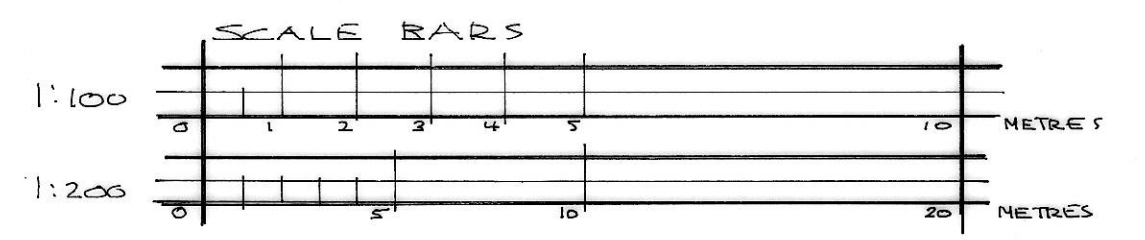

Proposed ground floor plan 1:100 SCALE

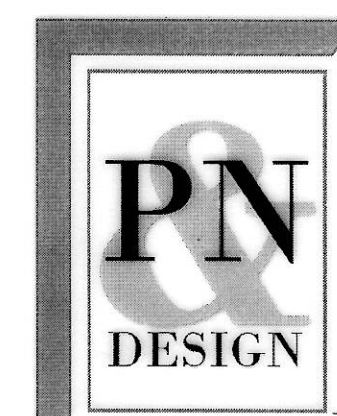

1:100 & 1:200 SCALE AT A2 SIZE
 Littlebarn, Thrope Drive, Brantingham,
 Brough, East Riding Of Yorkshire, HU15 1QG

Telephone (01482) 665531 email wilson@pandndesign.co.uk
 Client: Mr & Mrs S SANDERS Date: 12-10-23
 Project: Proposed new garage Scale: 1:100 & 1:200
 Site: 35 Elloughton Dale ELLAUGHTON Drg.No. 3112-3 c

© This drawing is the property of p&n design. It must not be copied in whole or in part or sent to a third party without written consent. Do not scale from drawing: If in doubt ask.