




REV A :- Block plan added 12-10-23
 B :- Block plan revised to 6.6x6.6 23-10-23
 G :- Tree info added 13-11-23

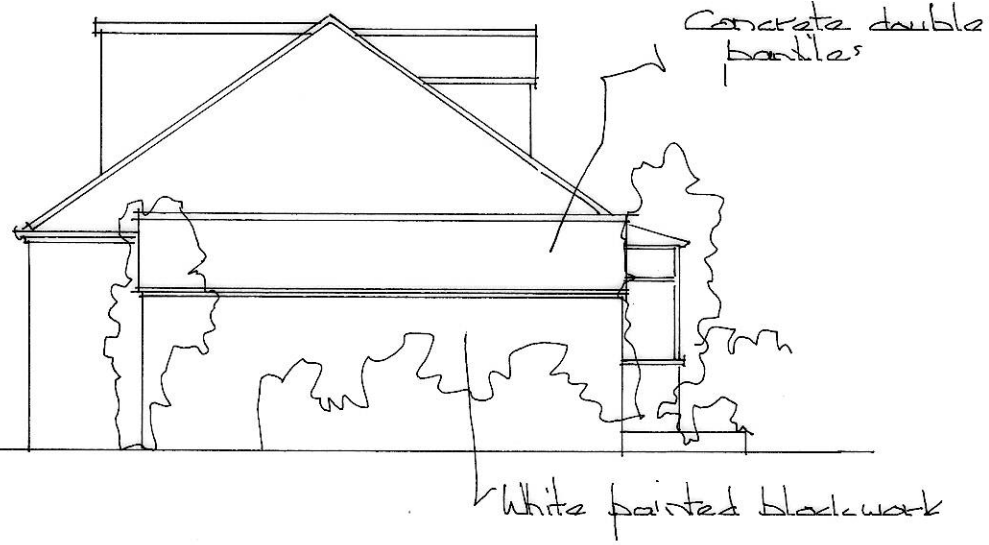


Side (ON A)

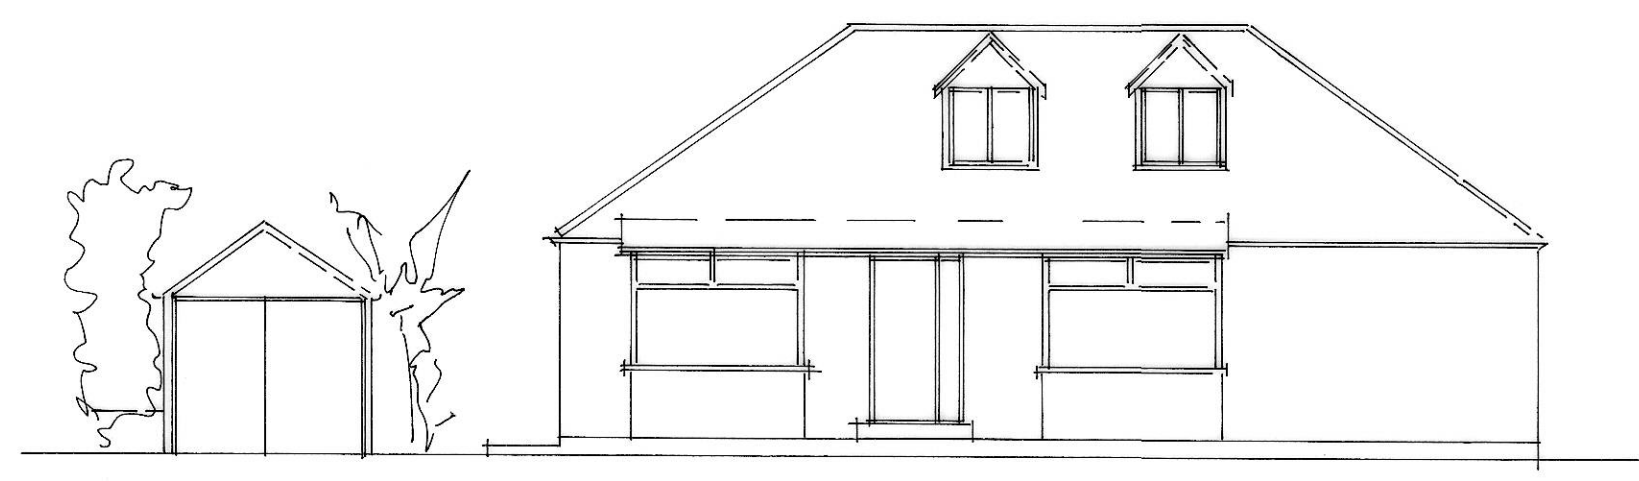


Existing front elevation (ON B) 1:100 SCALE

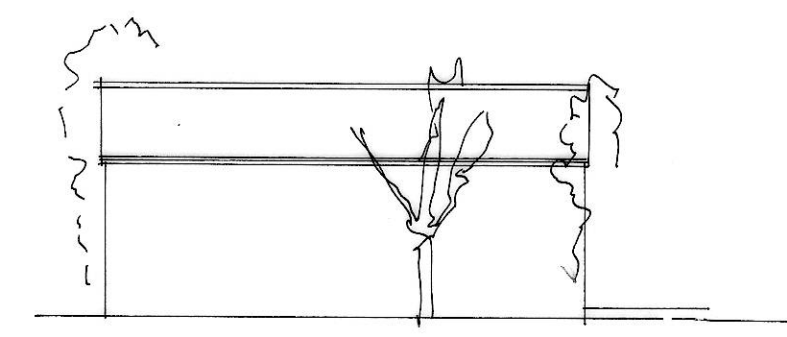


Side (ON C)

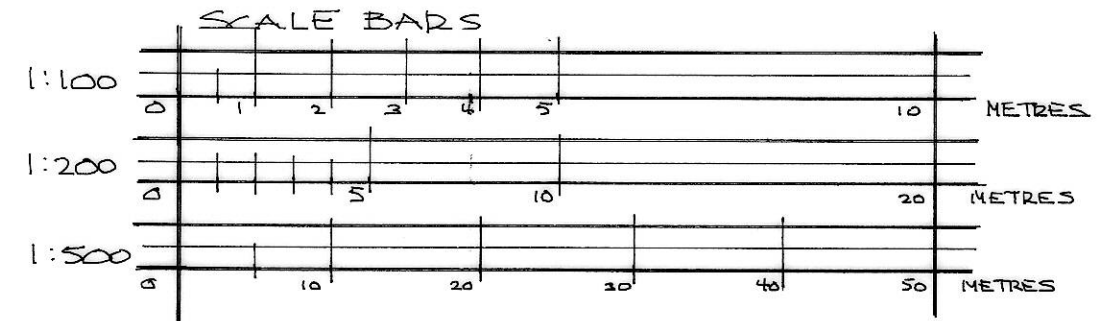


Concrete double paniles

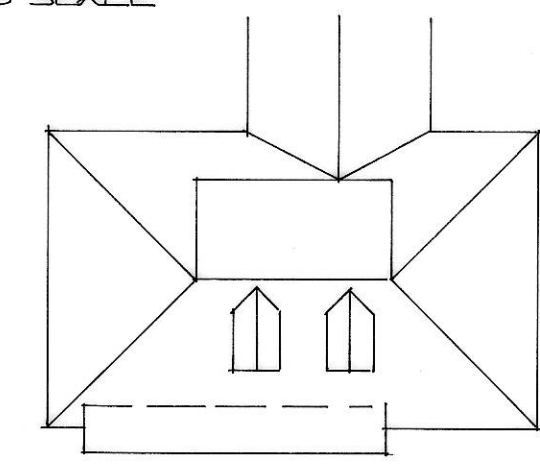


Roof plan 1:200 SCALE

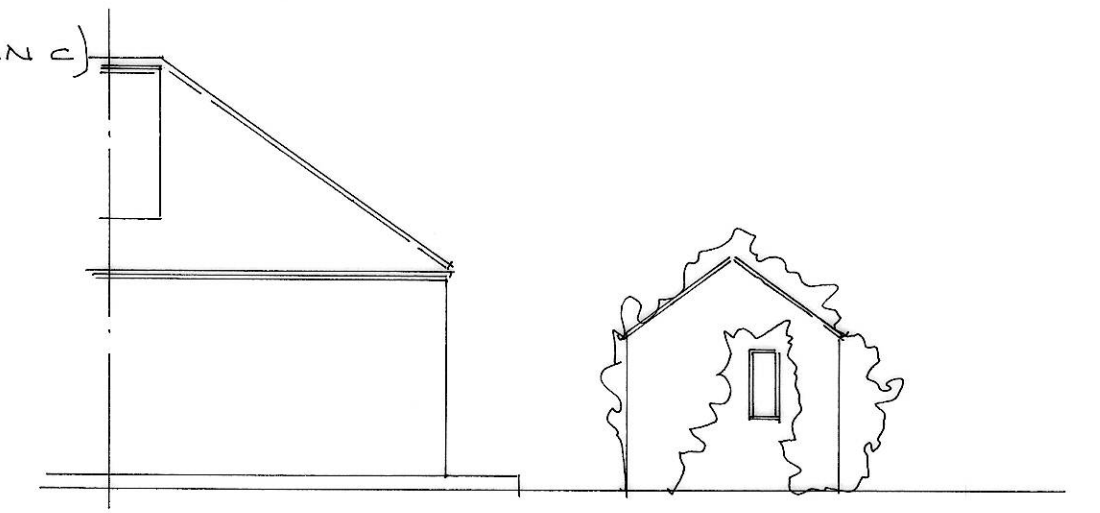

Rear (ON D)

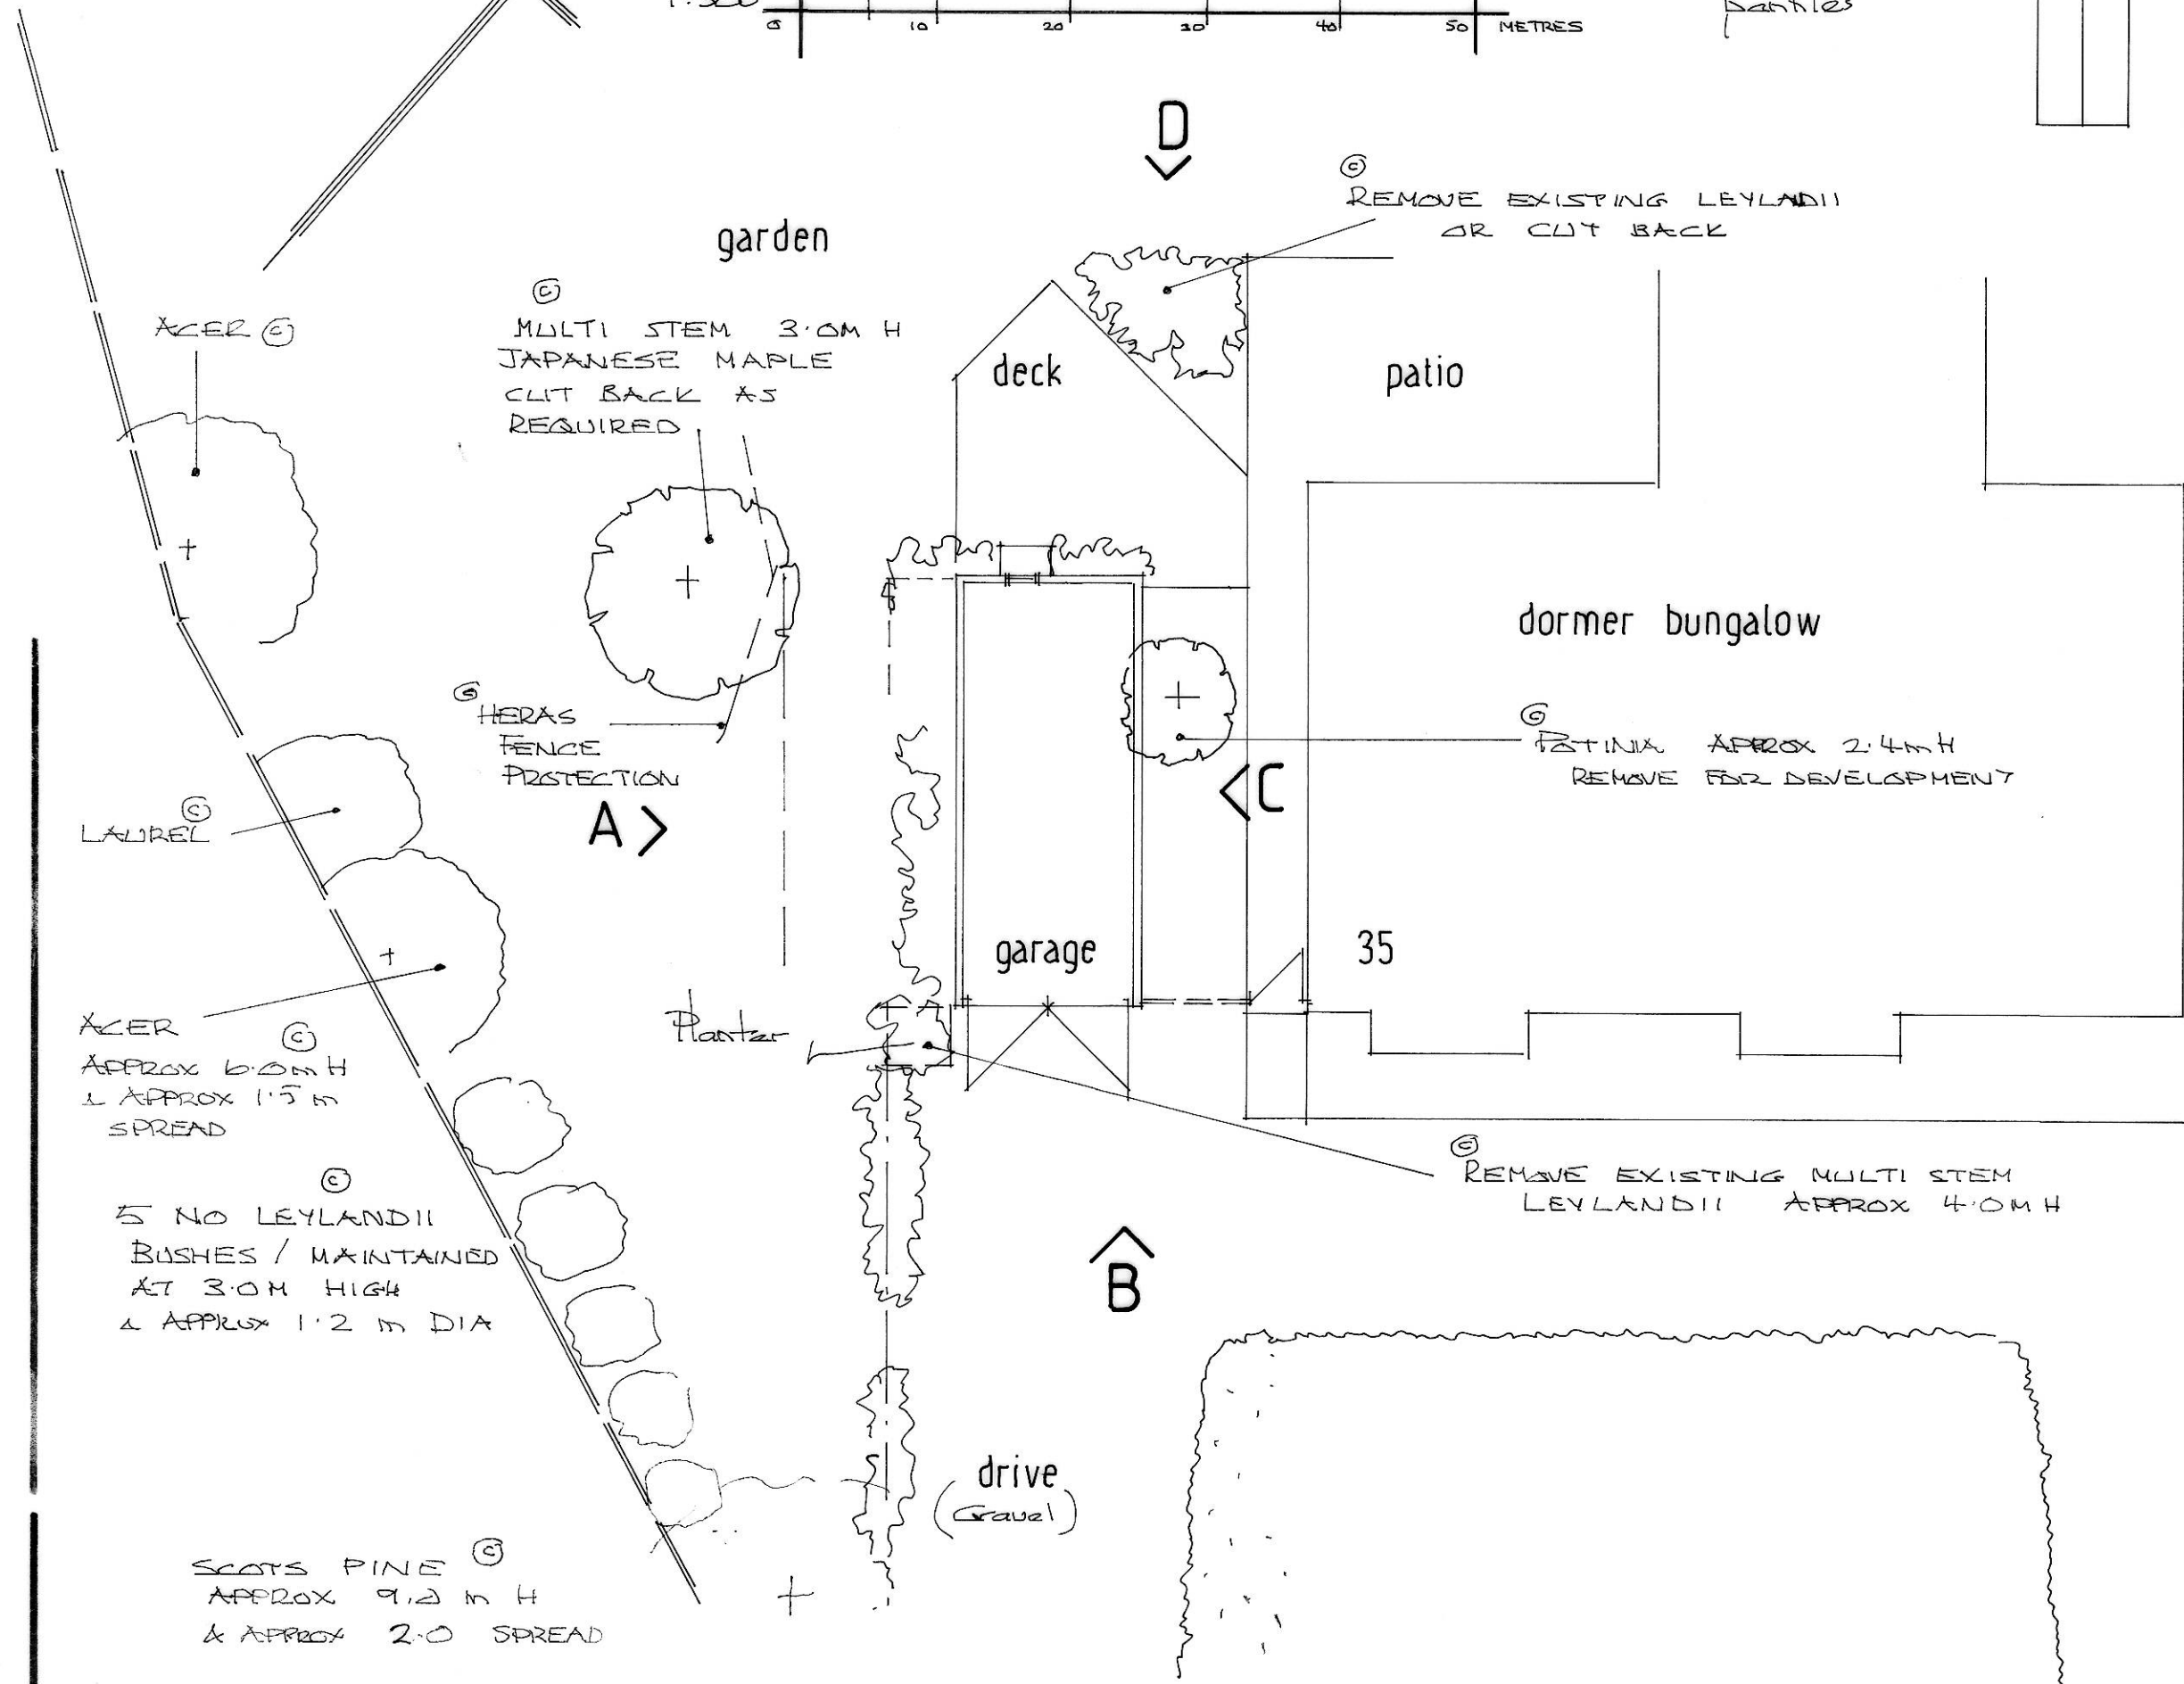


Existing ground floor plan 1:100 SCALE

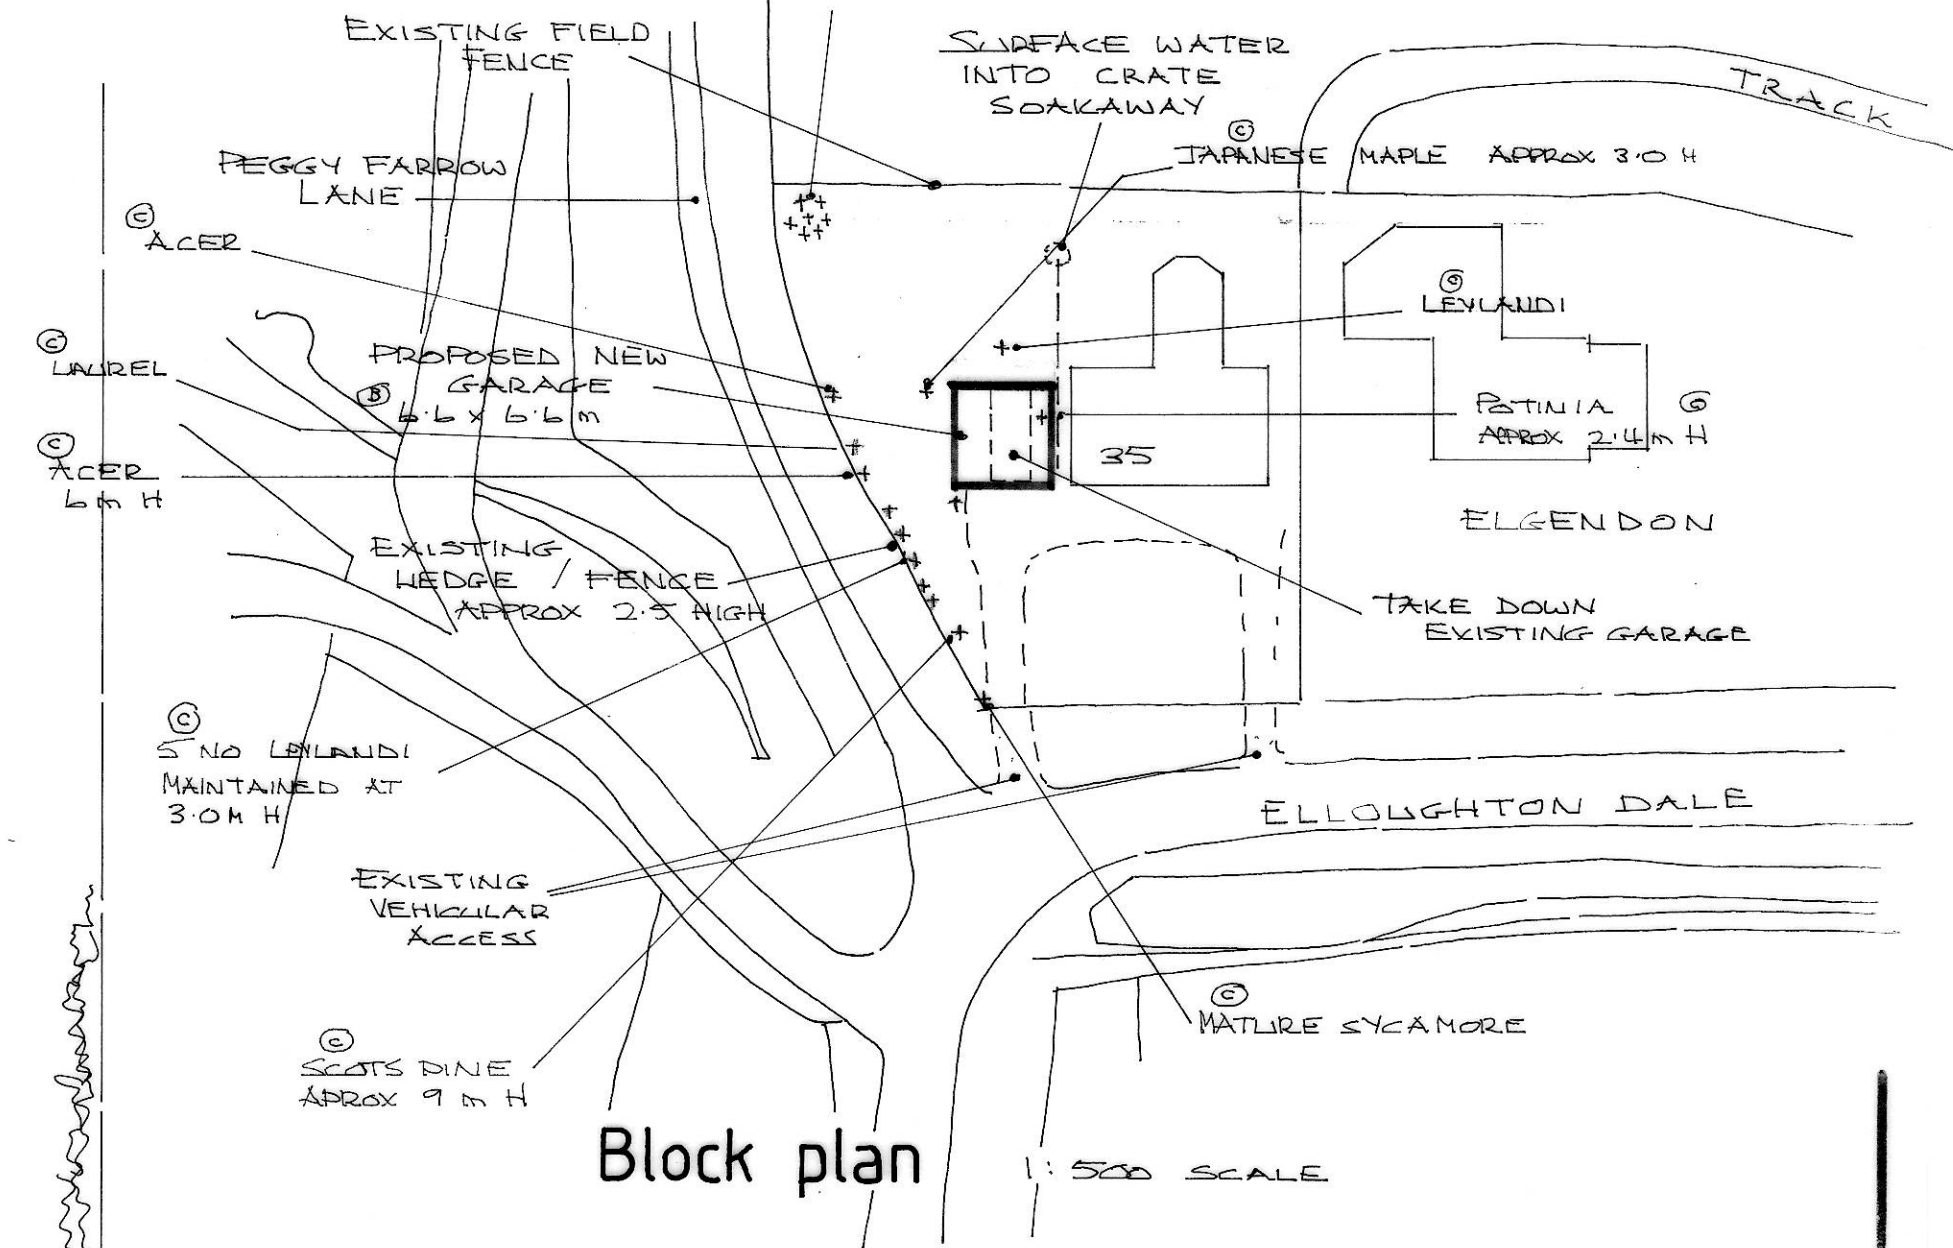

Block plan 1:500 SCALE

1:100 1:200 1:500 SCALE AT A2 SIZE

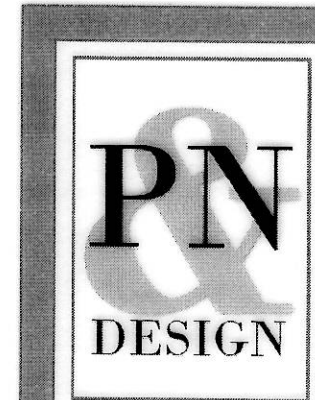

Littlebarn, Thrope Drive, Brantingham,
 Brough, East Riding Of Yorkshire, HU15 1QG

Telephone (01482) 665531 email wilson@pandndesign.co.uk
 Client: Mr & Mrs S SANDERS Date: 26-9-23
 Project: Proposed new garage Scale: 1:100 1:200 1:500
 Site: 35 Elloughton Dale ELLOUGHTON Drg.No. 3112-1 c

© This drawing is the property of p&n design. It must not be copied in whole or in part or sent to a third party without written consent. Do not scale from drawing. If in doubt ask.