


# NEW HAWTHORNE HEDGE TO NORTHERN BOUNDARY

Specification is Common Hawthorn, *Crataegus Monogyna*  
 Planting is at a density of 1 plant per 80-100cms in 60cm  
 deep and 40cm wide trench  
 Using 300-400mm plants with rabbit guards and cane  
 supports.

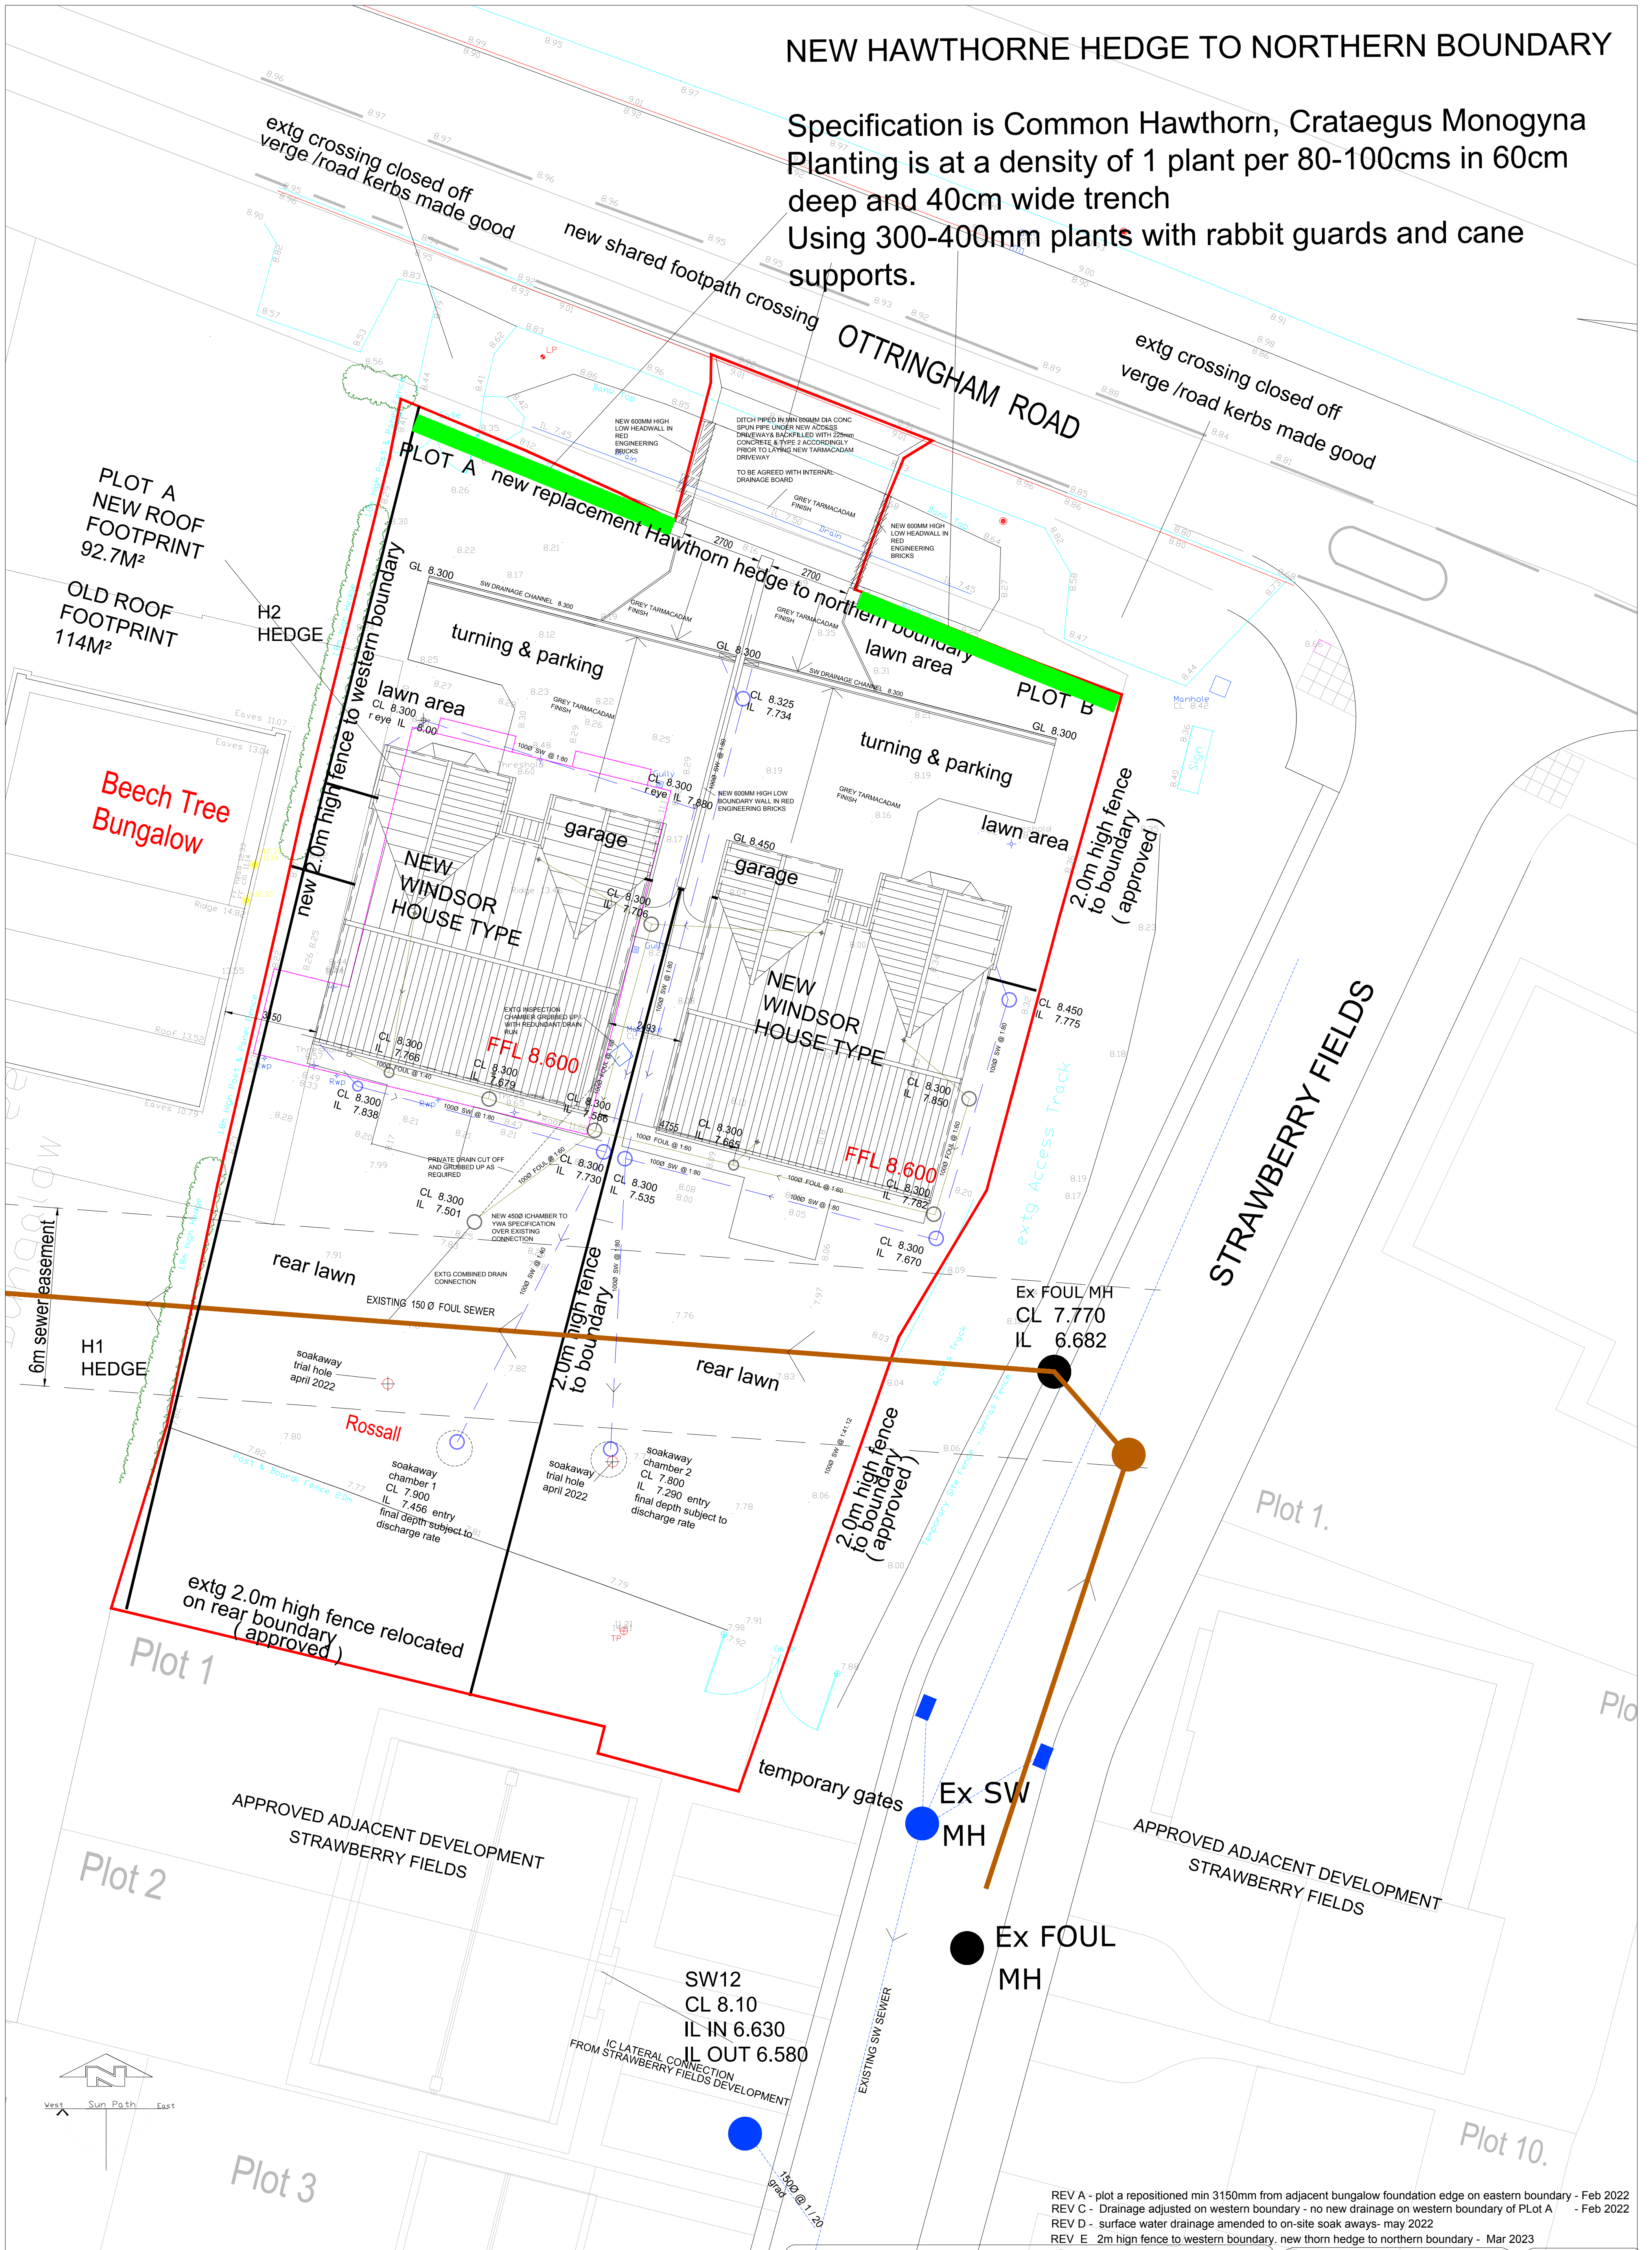

REV A - plot a repositioned min 3150mm from adjacent bungalow foundation edge on eastern boundary - Feb 2022  
 REV C - Drainage adjusted on western boundary - no new drainage on western boundary of Plot A - Feb 2022  
 REV D - surface water drainage amended to on-site soak aways- may 2022  
 REV E - 2m high fence to western boundary, new thorn hedge to northern boundary - Mar 2023

PROPOSED REDEVELOPMENT OF ROSSALL FOLLOWING DEMOLITION  
 OF BUNGAOW and GARAGE . OTTRINGHAM ROAD . KEYINGHAM  
 PROPOSED DRAINAGE PLAN

**C.C.F.D. (Hull) Limited**  
 Architectural Services  
 46 HEMBLE WAY KINGSWOOD  
 HULL, HU7 3ET, EAST YORKSHIRE  
 TEL 01482 826634  
 Email carl@ccfdhull.co.uk

scale: 1:100 @ A1  
 date: Nov 2021

DRG No: RS/001/04

