


# 2 HIGHGATE

CLEMENTS CONSERVATION ROOF LIGHT SIZE 3 818 x 1169


CLEMENTS CONSERVATION ROOF LIGHT SIZE 2 668 X 1021

SECTION OF BRICK FORMER BOUNDARY WALL REMOVED BETWEEN PIERS TO PROVIDE ADDITIONAL PARKING  
LINE OF WALL LEFT EVIDENT AT GROUND LEVEL USING BRICK SETTS

EXISTING BRICK WALL

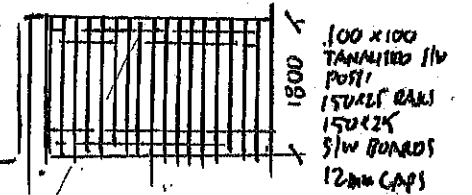


ELEVATION ON F-F SCALE 1:100  
PROPOSED BINSTORE SCREEN

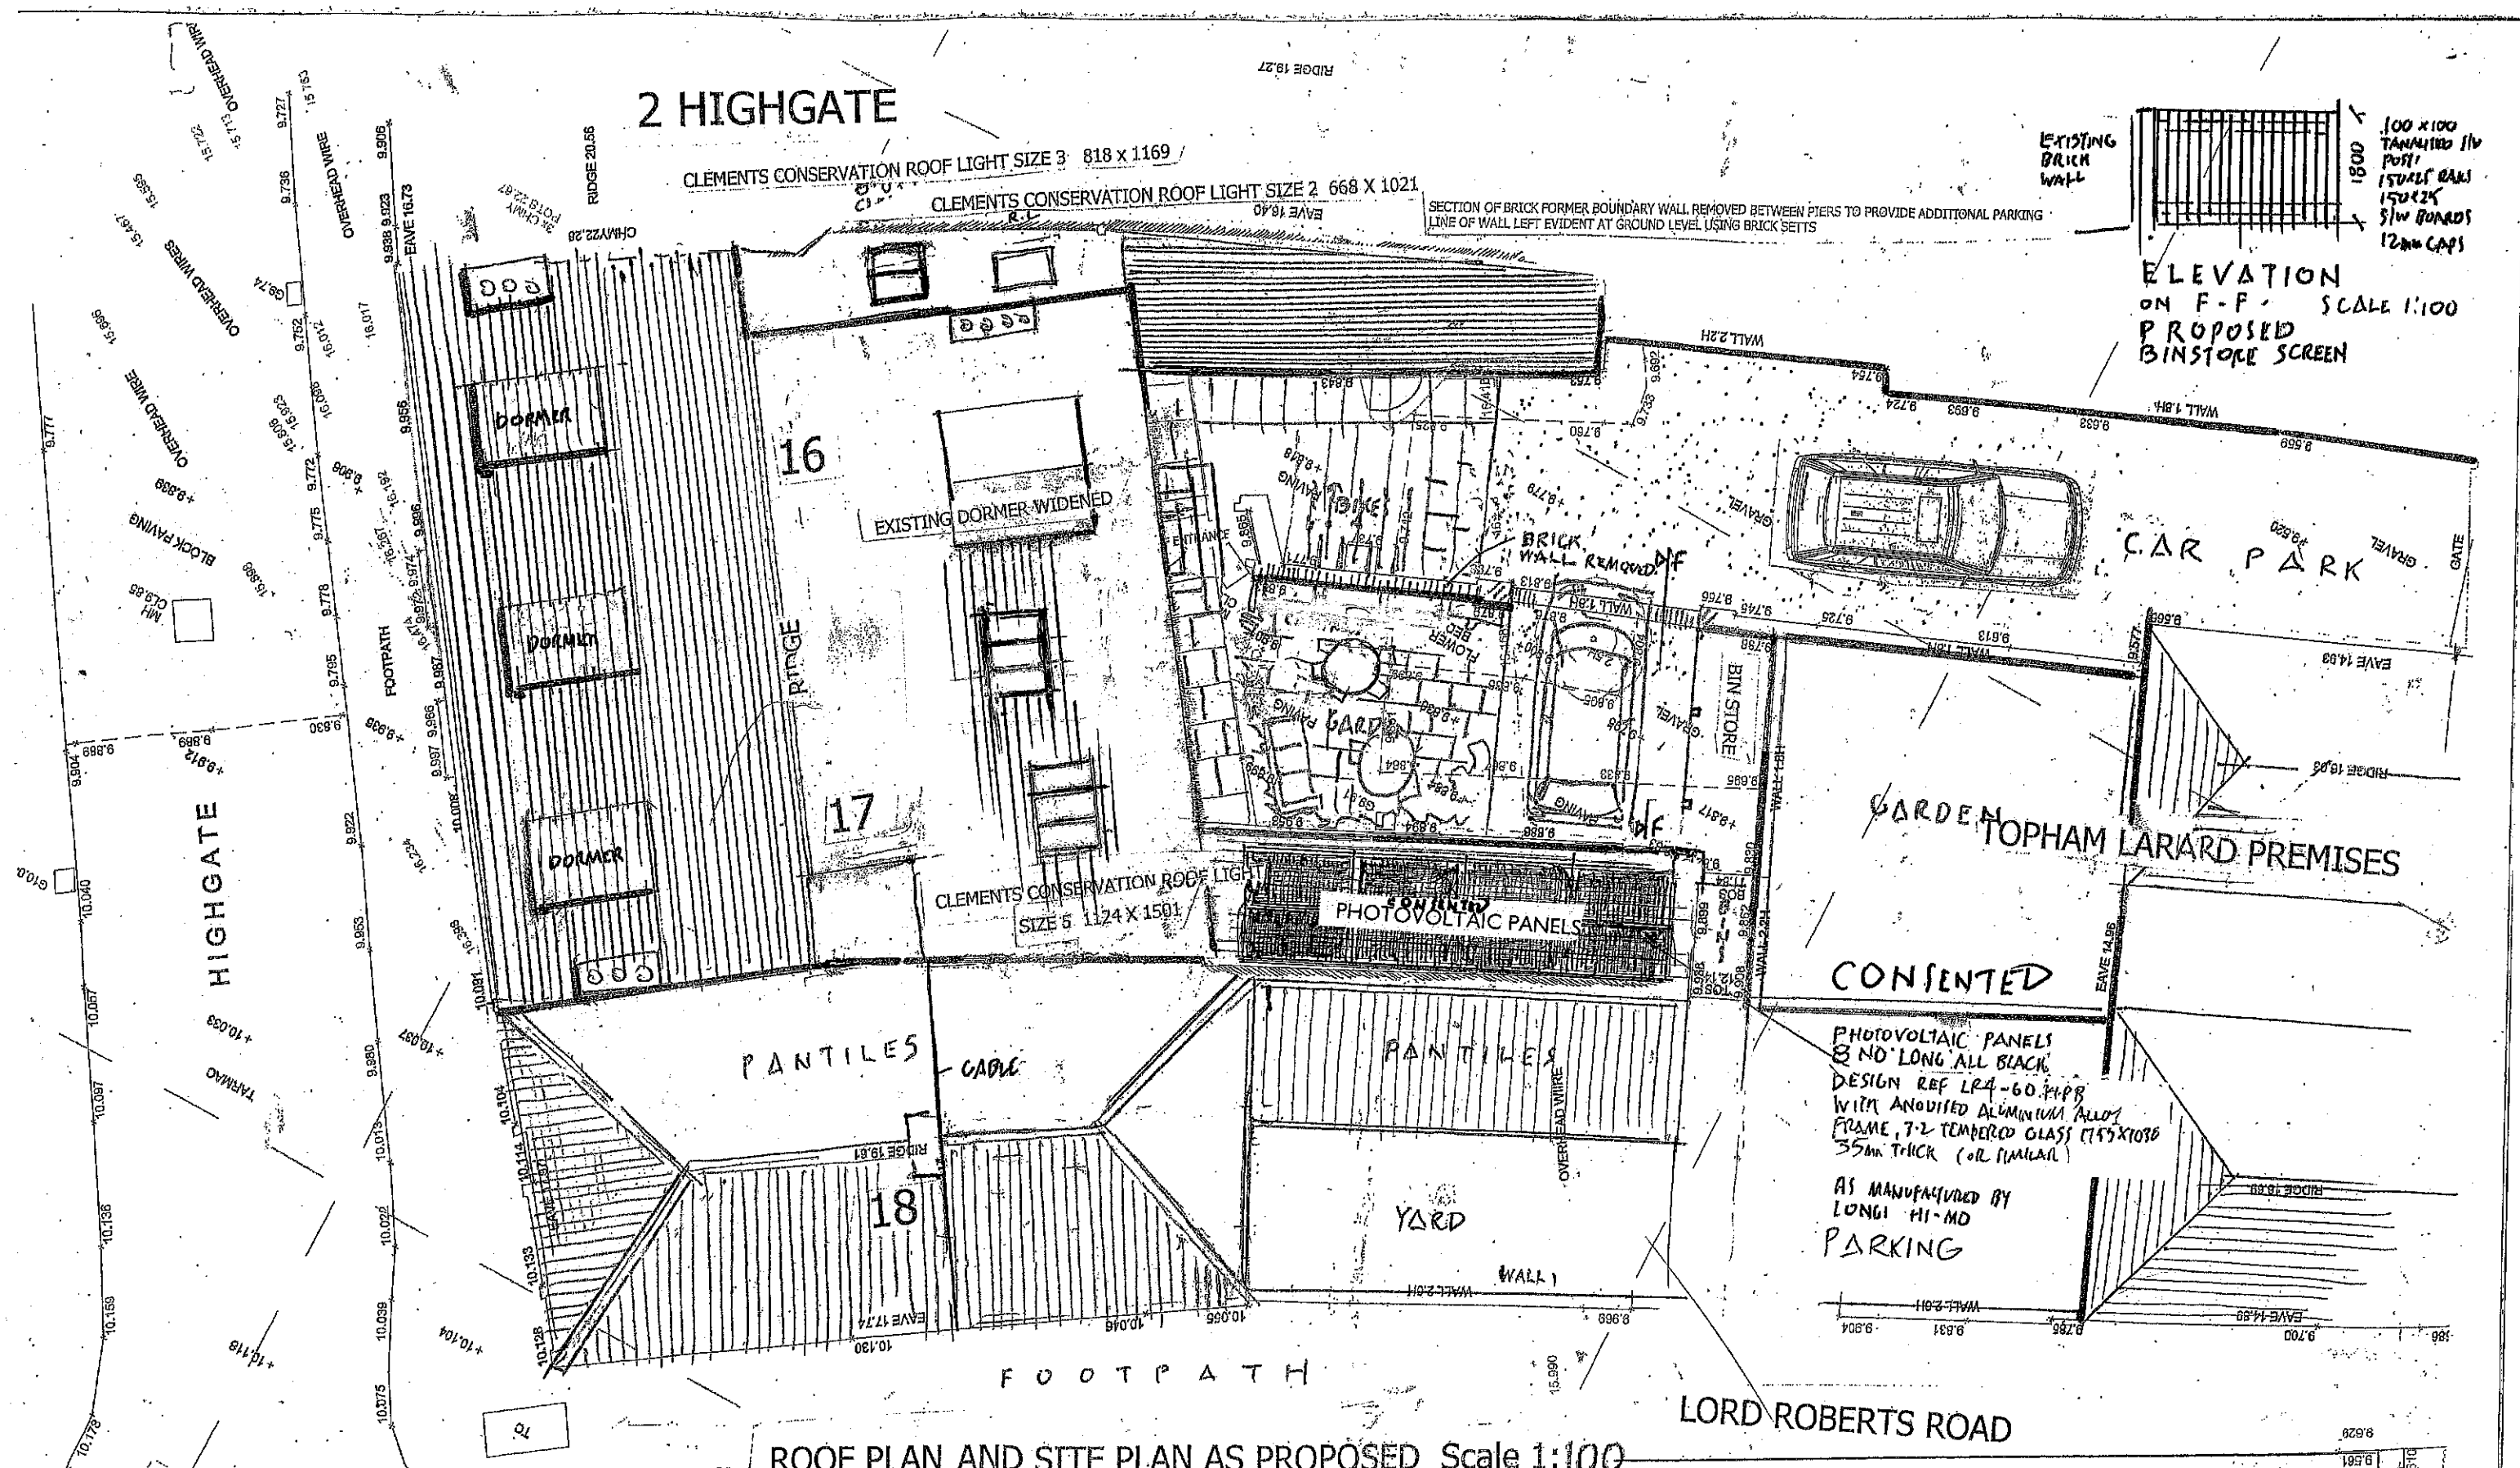

ROOF PLAN AND SITE PLAN AS PROPOSED Scale 1:100

CONSENTED

PHOTOVOLTAIC PANELS  
3'6" LONG ALL BLACK  
DESIGN REF LRA-60.P.P.B  
WITH ANODISED ALUMINIUM ALLOY  
FRAME, 7-2 TEMPERED GLASS (1575X1030  
35mm THICK (OR SIMILAR)  
AS MANUFACTURED BY  
LONGI HI-MO  
PARKING

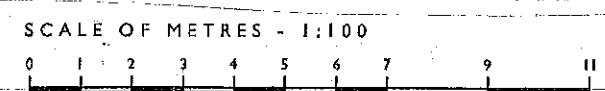

**HIGHGATE DENTAL PRACTICE**  
AMALGAMATION OF 17 & 18 WEDNESDAY MARKET, BEVERLEY, HU17 0DJ  
August-2023 Job No: 2589 MASTER PLAN Drawing No.

Jonathan S. Hobson R.I.B.A.  
Ingleby and Hobson Architects RIBA  
FIRST FLOOR, 28 LAIRGATE, BEVERLEY, EAST YORKSHIRE, HU17 8EP  
Tel: 01482 868690 email jrhob@inlebyandhobson.com  
Note this drawing is Copyright & shall not be reproduced or made use of without the authority of Ingleby & Hobson Ltd Architects

DWG MP2  
31 AUGUST '23