
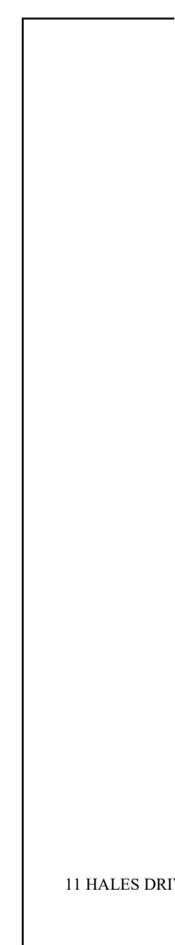
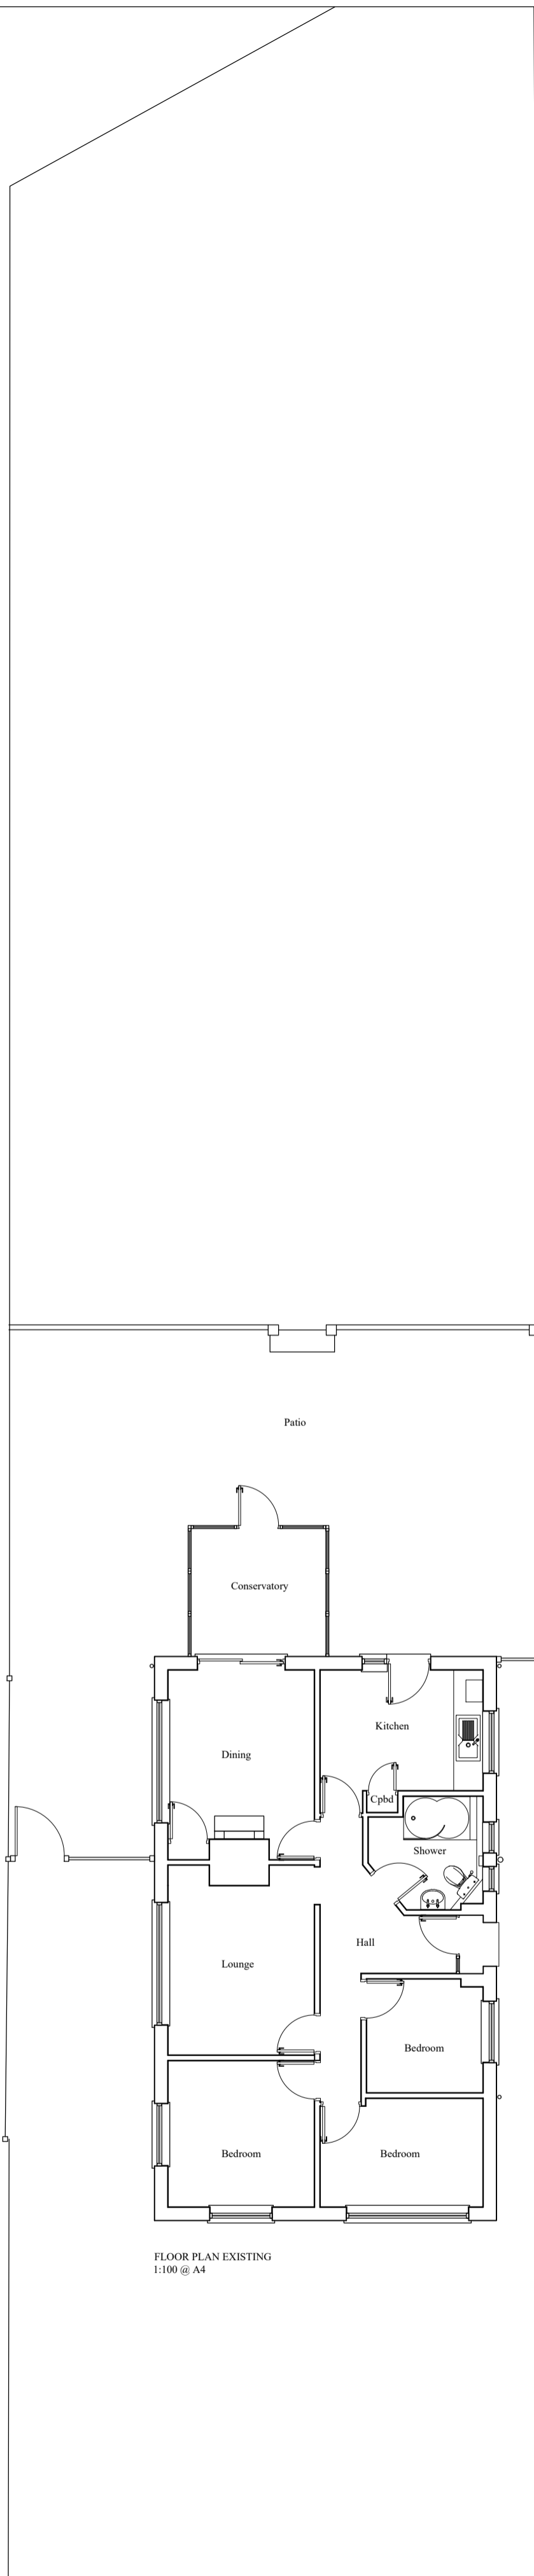
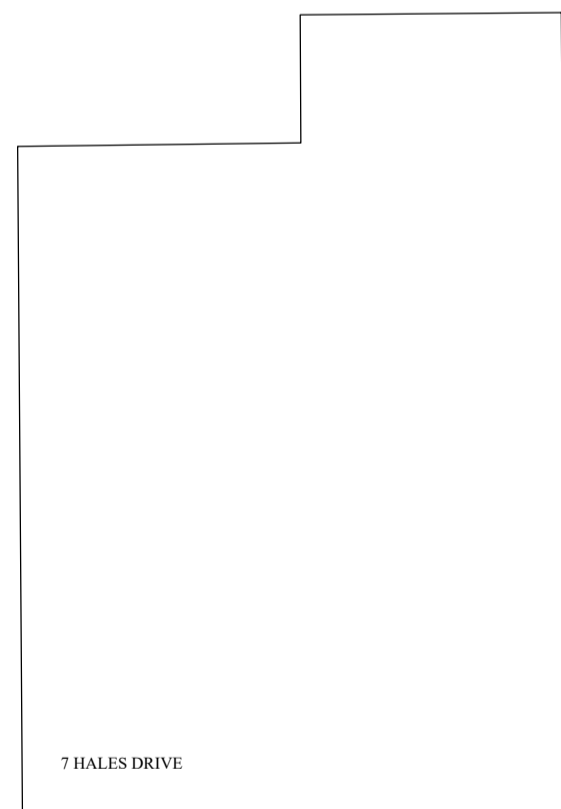


SCALE 1:100

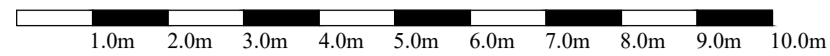

FLOOR PLAN EXISTING
1:100 @ A4

project EXTENSIONS TO BUNGALOW 9 HALES DRIVE CANTERBURY KENT CT2 7AB		client MR AND MRS BODY		drawing title SITE PLAN EXISTING		WYNDHAM JORDAN ARCHITECTS PAT JORDAN BA (HONS) DIP ARCH (HONS) RIBA CHARTERED ARCHITECT Heron House 8 Faversham Reach, Faversham, Kent ME13 7LA Telephone: 01795 530 697 Mobile: 07961 240 541	
scale	1:100 @ A2	date	OCTOBER 2023	drawing no.	HD2324.04	amendments	
drawn							