
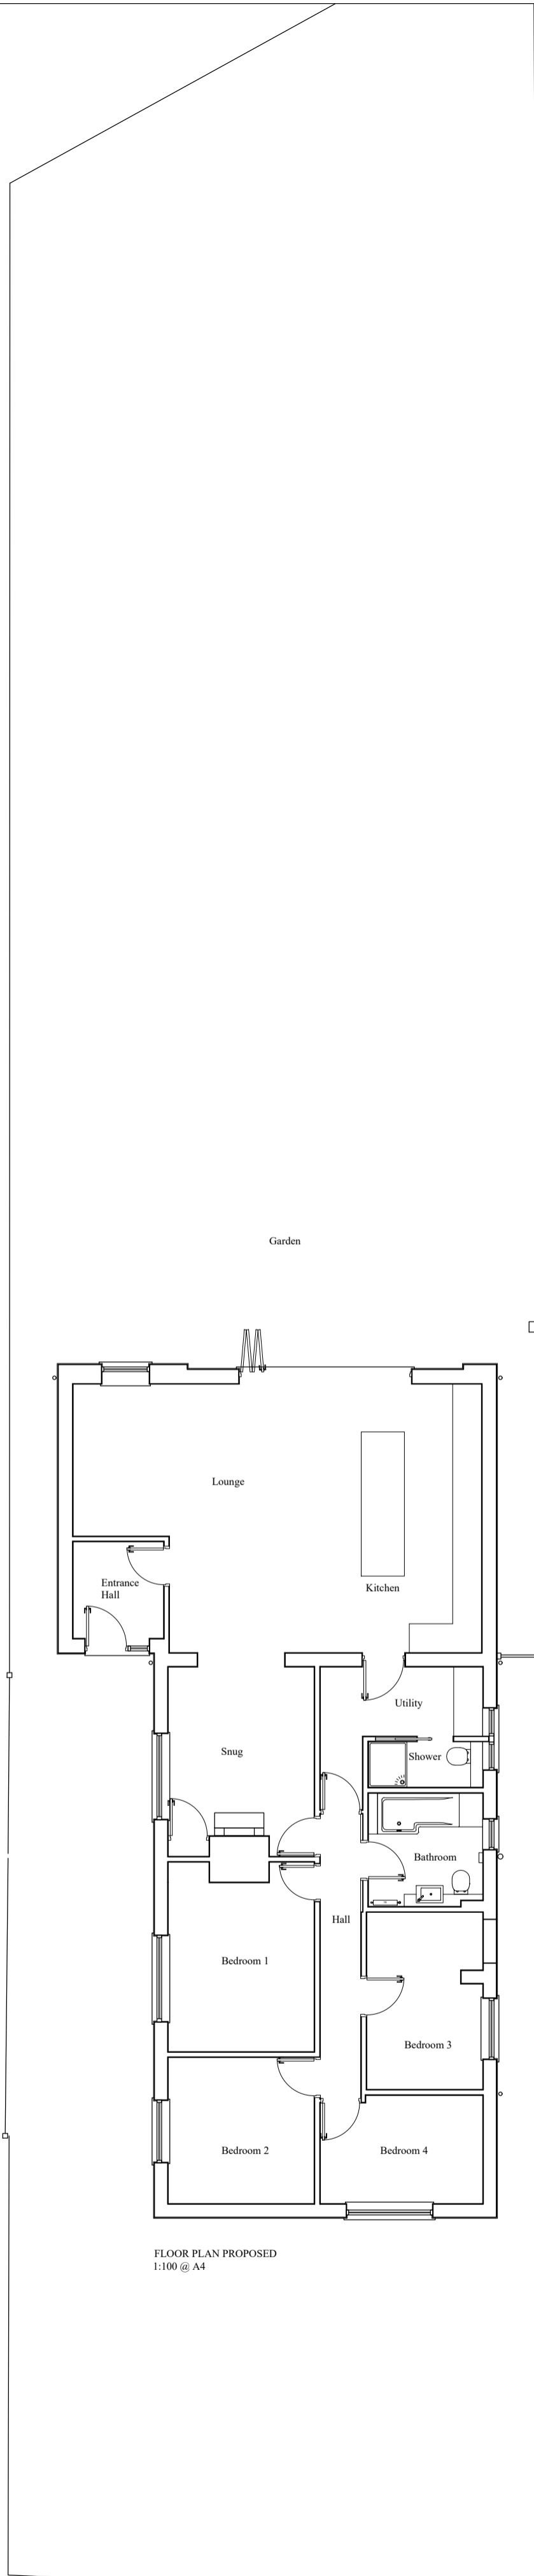
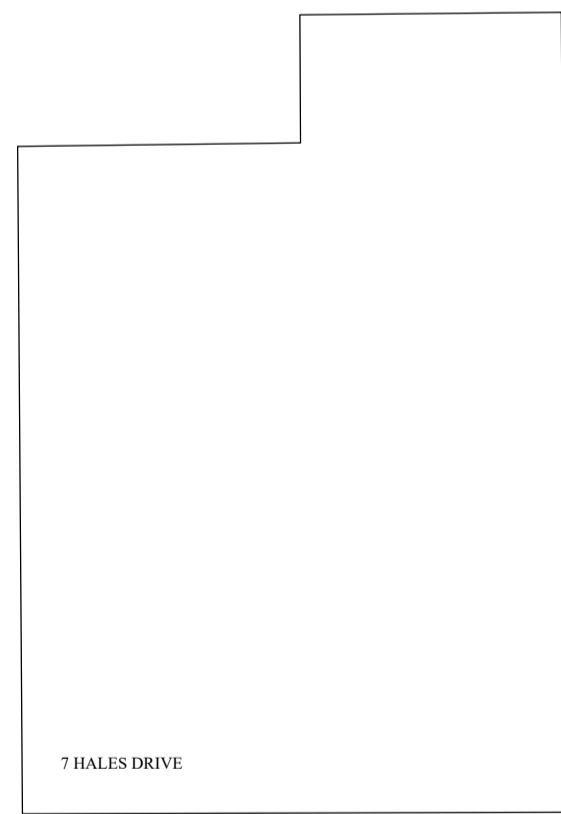


SCALE 1:100

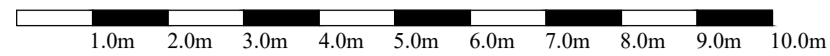

FLOOR PLAN PROPOSED  
1:100 @ A4

project EXTENSIONS TO BUNGALOW  
9 HALES DRIVE  
CANTERBURY  
KENT  
CT2 7AB

client MR AND MRS BODY

scale 1:100 @ A2

date OCTOBER 2023

drawing no. HD2324.08

drawing title SITE PLAN PROPOSED

amendments

WYNDHAM JORDAN ARCHITECTS

PAT JORDAN BA (HONS) DIP ARCH (HONS) RIBA  
CHARTERED ARCHITECT  
Heron House 8 Faversham Reach, Faversham, Kent ME13 7LA  
Telephone: 01795 530 697 Mobile: 07961 240 541