




Front Elevation
Proposed

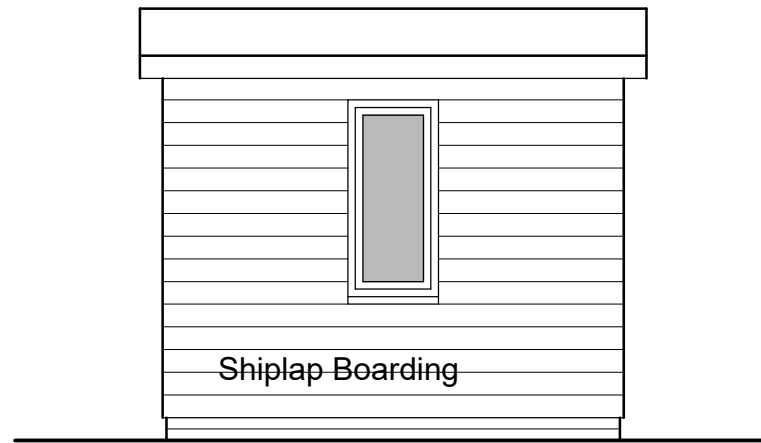


Side Elevation

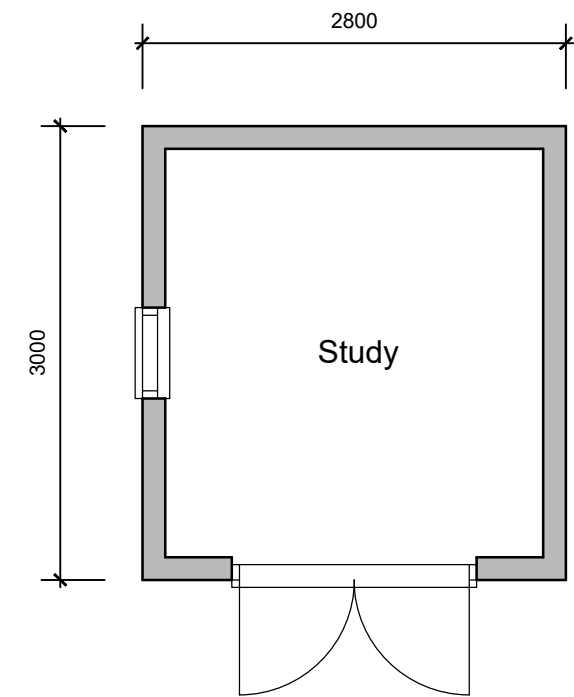


Ground Floor Plan
Proposed

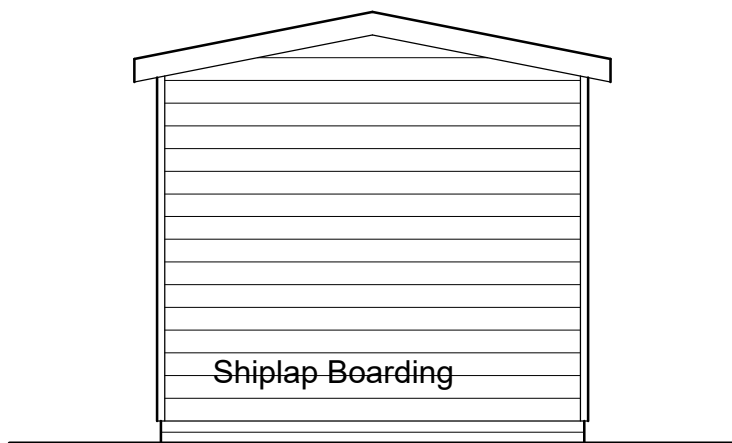

Rear Elevation

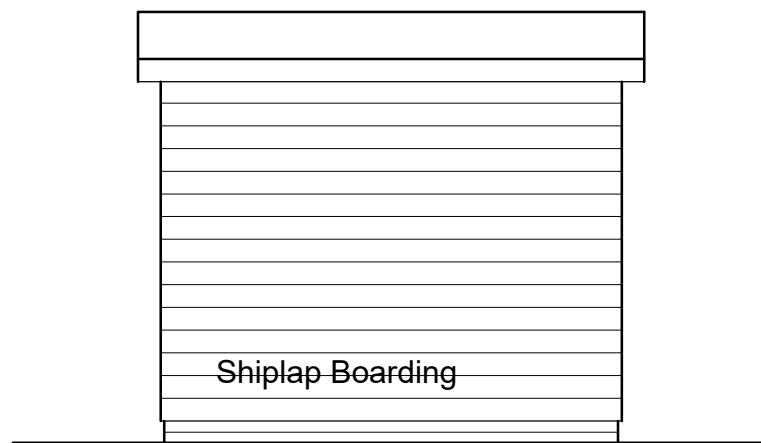

Side Elevation

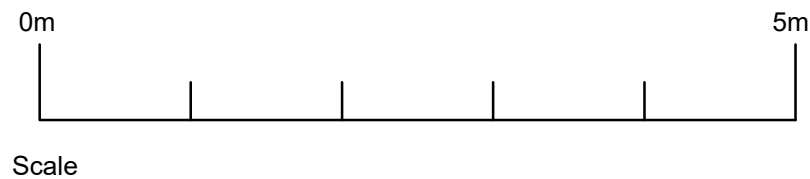

Materials to Study Building:

Walls - Shiplap boarding with painted finish

Roof - Felt or GRP roof in grey

Windows/Doors - Grey or White upvc or aluminium

Jason Davies
Architectural Services

204 Sea Street
Herne Bay
Kent CT6 8LF

Tel: 01227 371806
Mob: 07545 387806
Email: jason.davies44@btopenworld.com

Client: Mr P. & Mrs N. Leatherbarrow	Drawing Title: Proposed Study Building	
Job Title: Proposed Garage Conversion and Infill Extension to Form Annexe 3 Old Vicarage Garden Sturry Hill Sturry Canterbury, Kent CT2 0TY	Date: October 2023	Scale: 1:50 @ A3
	Drawing No: LB280/23/08	Rev: