


Notes:
 - Road gradient drawn with reference to Peter Evans Partnership drawing 3493.06
 - Vision splays Inductive - see Peter Evans Partnership drawing 3493.06
 - Position of trees / landscape is currently indicative
 - Pedestrian access between existing & proposed warehouses required
 - The road protection zone indicative
 - Access slips to be designed
 - RAL SC11 is a reflection of existing building, to be replaced

Key:
 - Existing ground level
 - Primary exit
 - Secondary exit

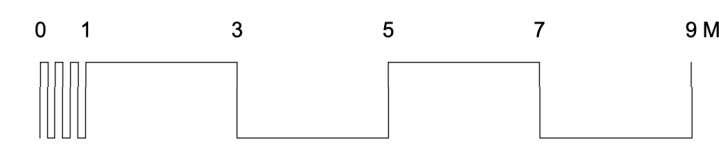


Existing North (street) Elevation - View from Flyfield Road



Existing South Elevation



KEY PLAN

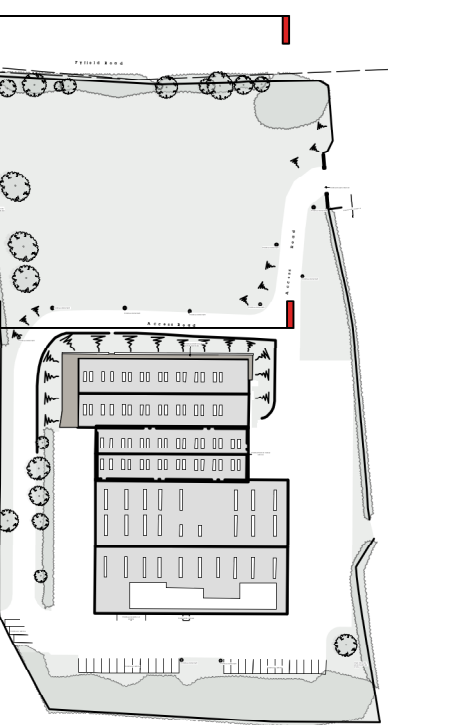

A 28/06/2023 For PLANNING

Rev. Issue date Revision Notes

PLANNING

o'learygoss
 ARCHITECTS

Chappel House
 11a Alexandra Park
 Bristol BS6 6QB
 T 0117 989 2661
 E mail@olearygoss.co.uk
 W www.olearygoss.co.uk

Project Title
**New Warehouses for
 Buckfast,
 Chandlers Andover**
 Drawing Title
**Existing North (street view)
 and South Elevations**

Project No. Drawing No. Revision
3290 PA 105 A

Date: 23/06/2023 Scale: 1:100 @ A0
 Drawn by: MC Checked by: JG