


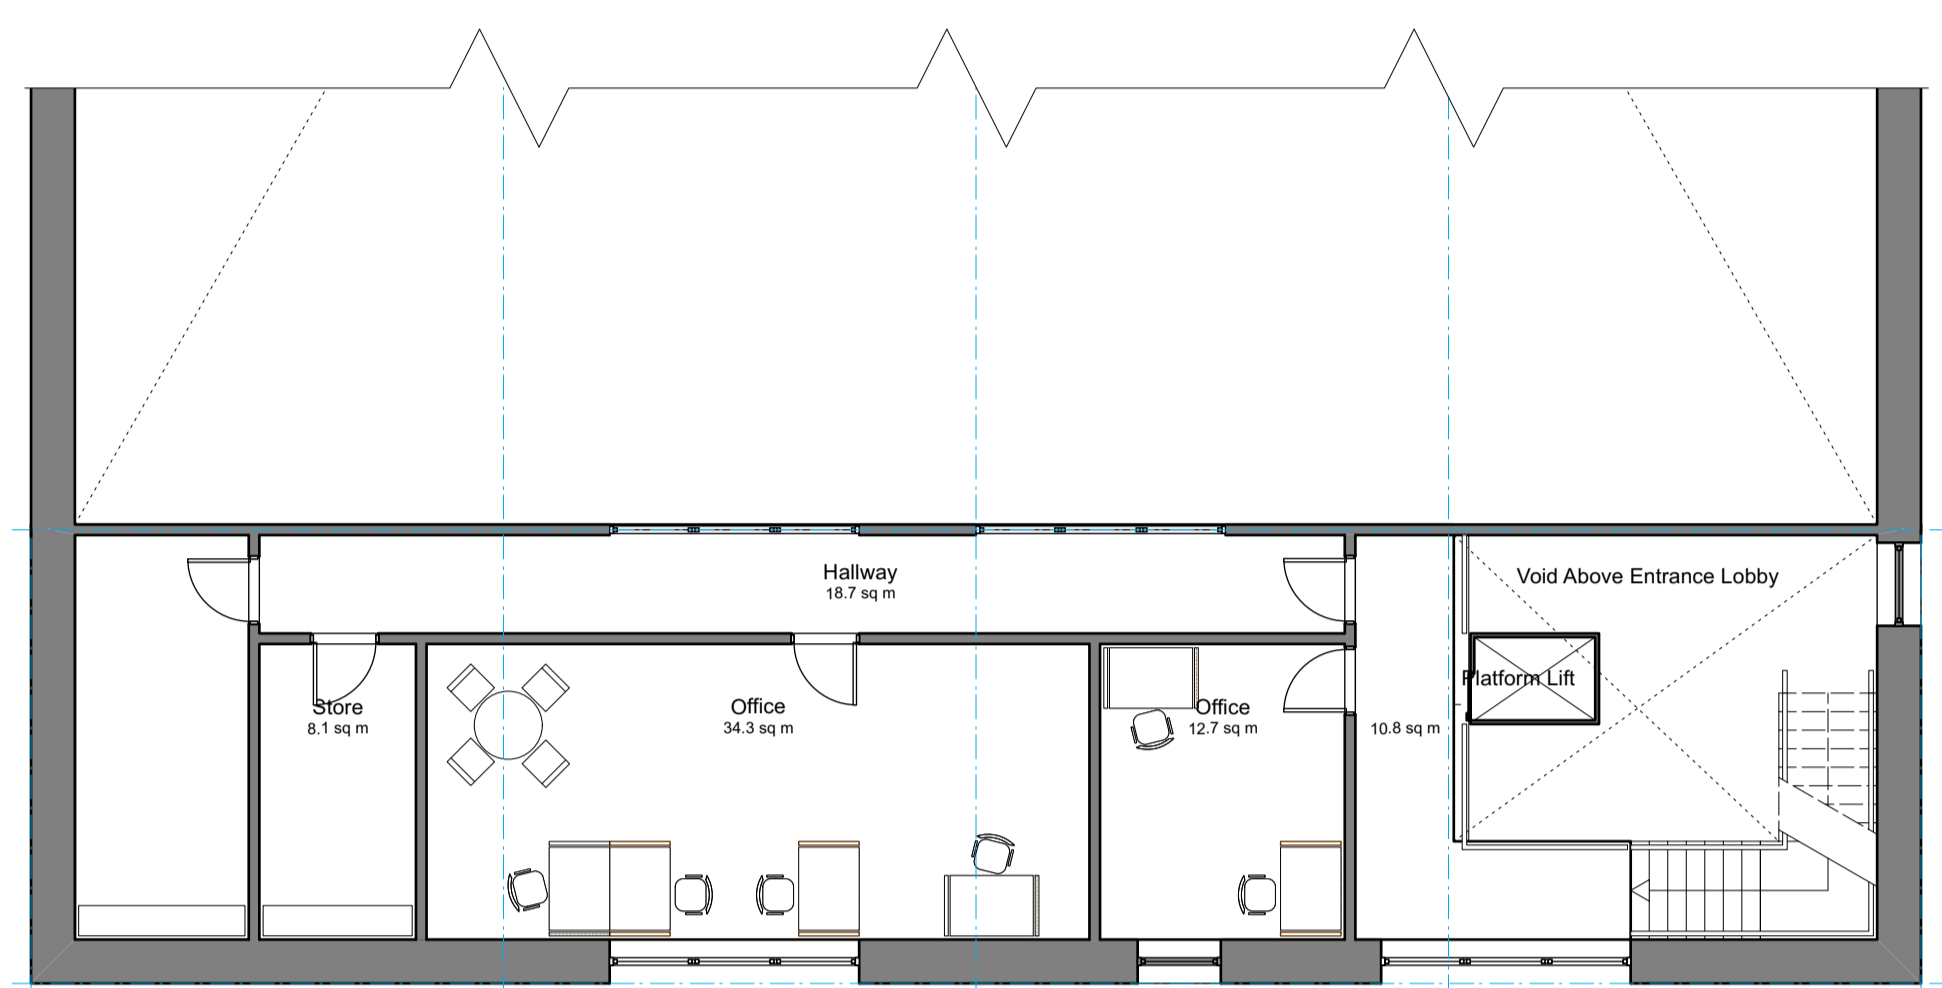


Note:  
 To be read in conjunction with drawings & reports from:  
 - Assured Trees  
 - Design Civil & Structural Engineering  
 - Cowi Easton  
 - DFL (in condition)  
 - Ethos Environmental Planning  
 - Liz Lake Associates  
 - Peter Evers Partnership


All soft landscaping is illustrative, refer to Liz Lake Associates drawings.

Key:  
 Primary exit  
 Secondary exit






Key to relevant drawing numbers  




Proposed West Warehouse Level 01

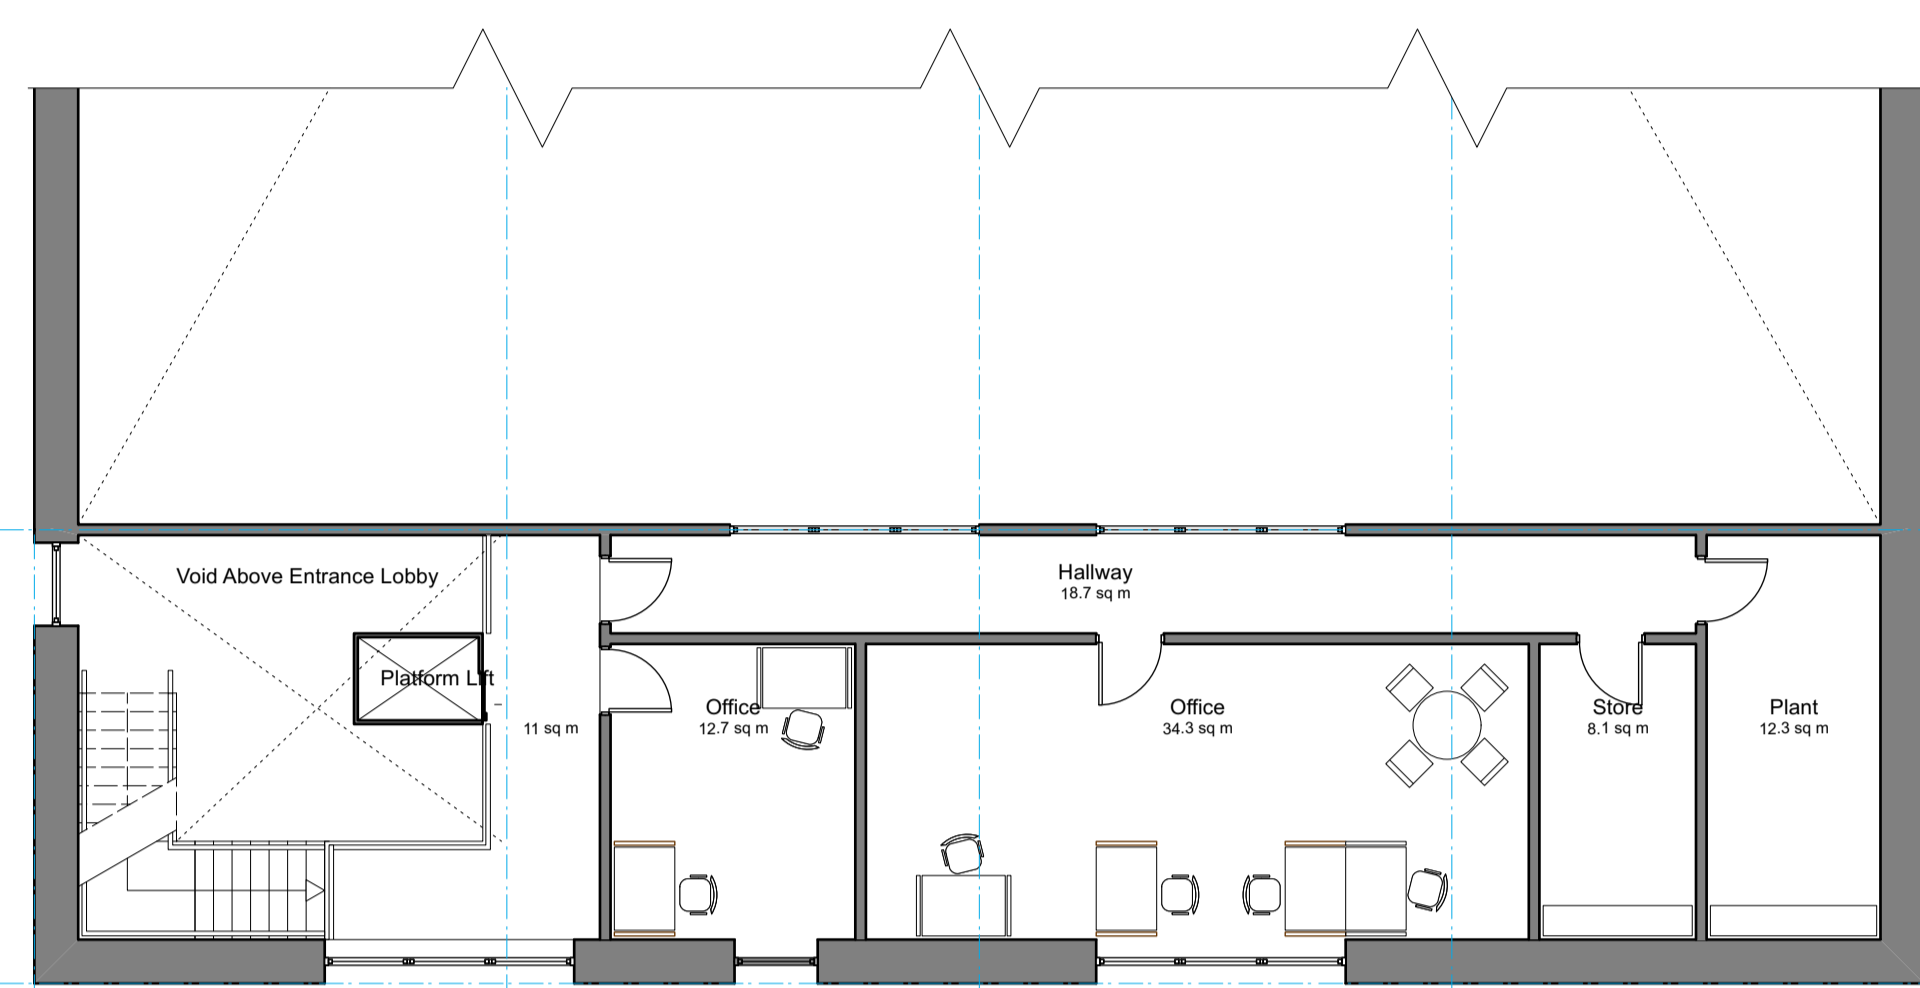

Proposed East Warehouse Level 01

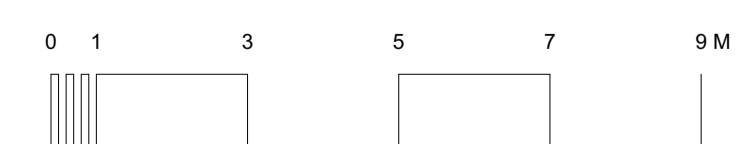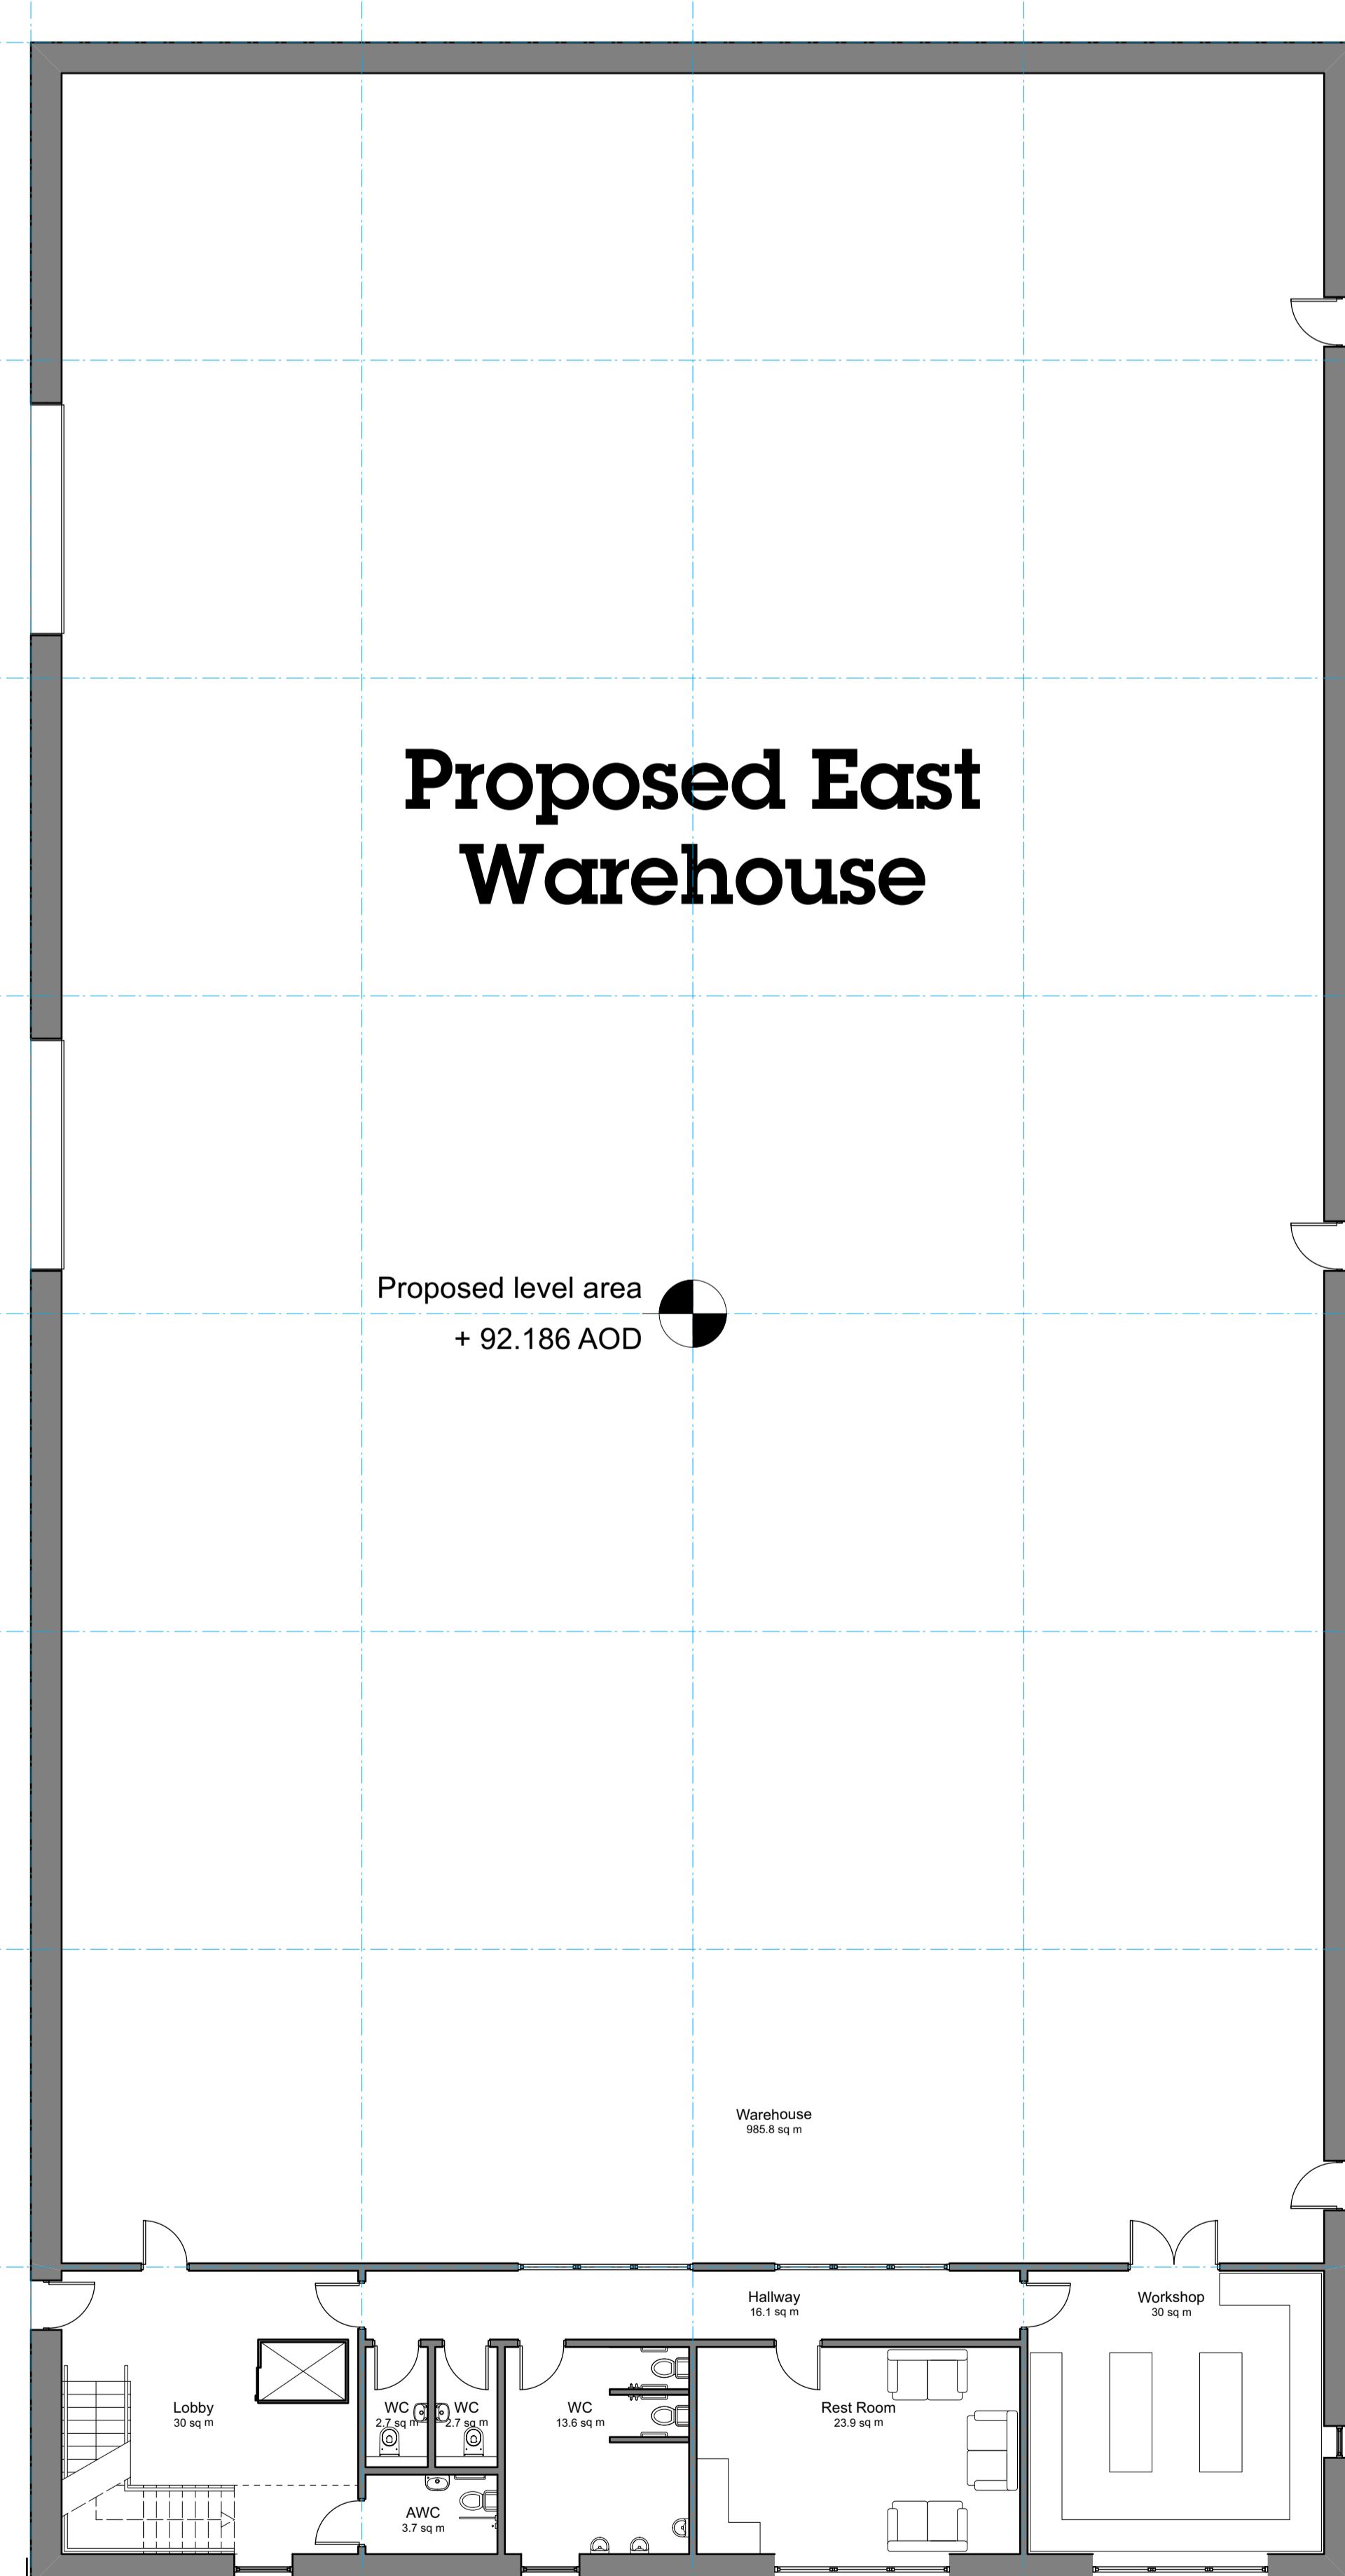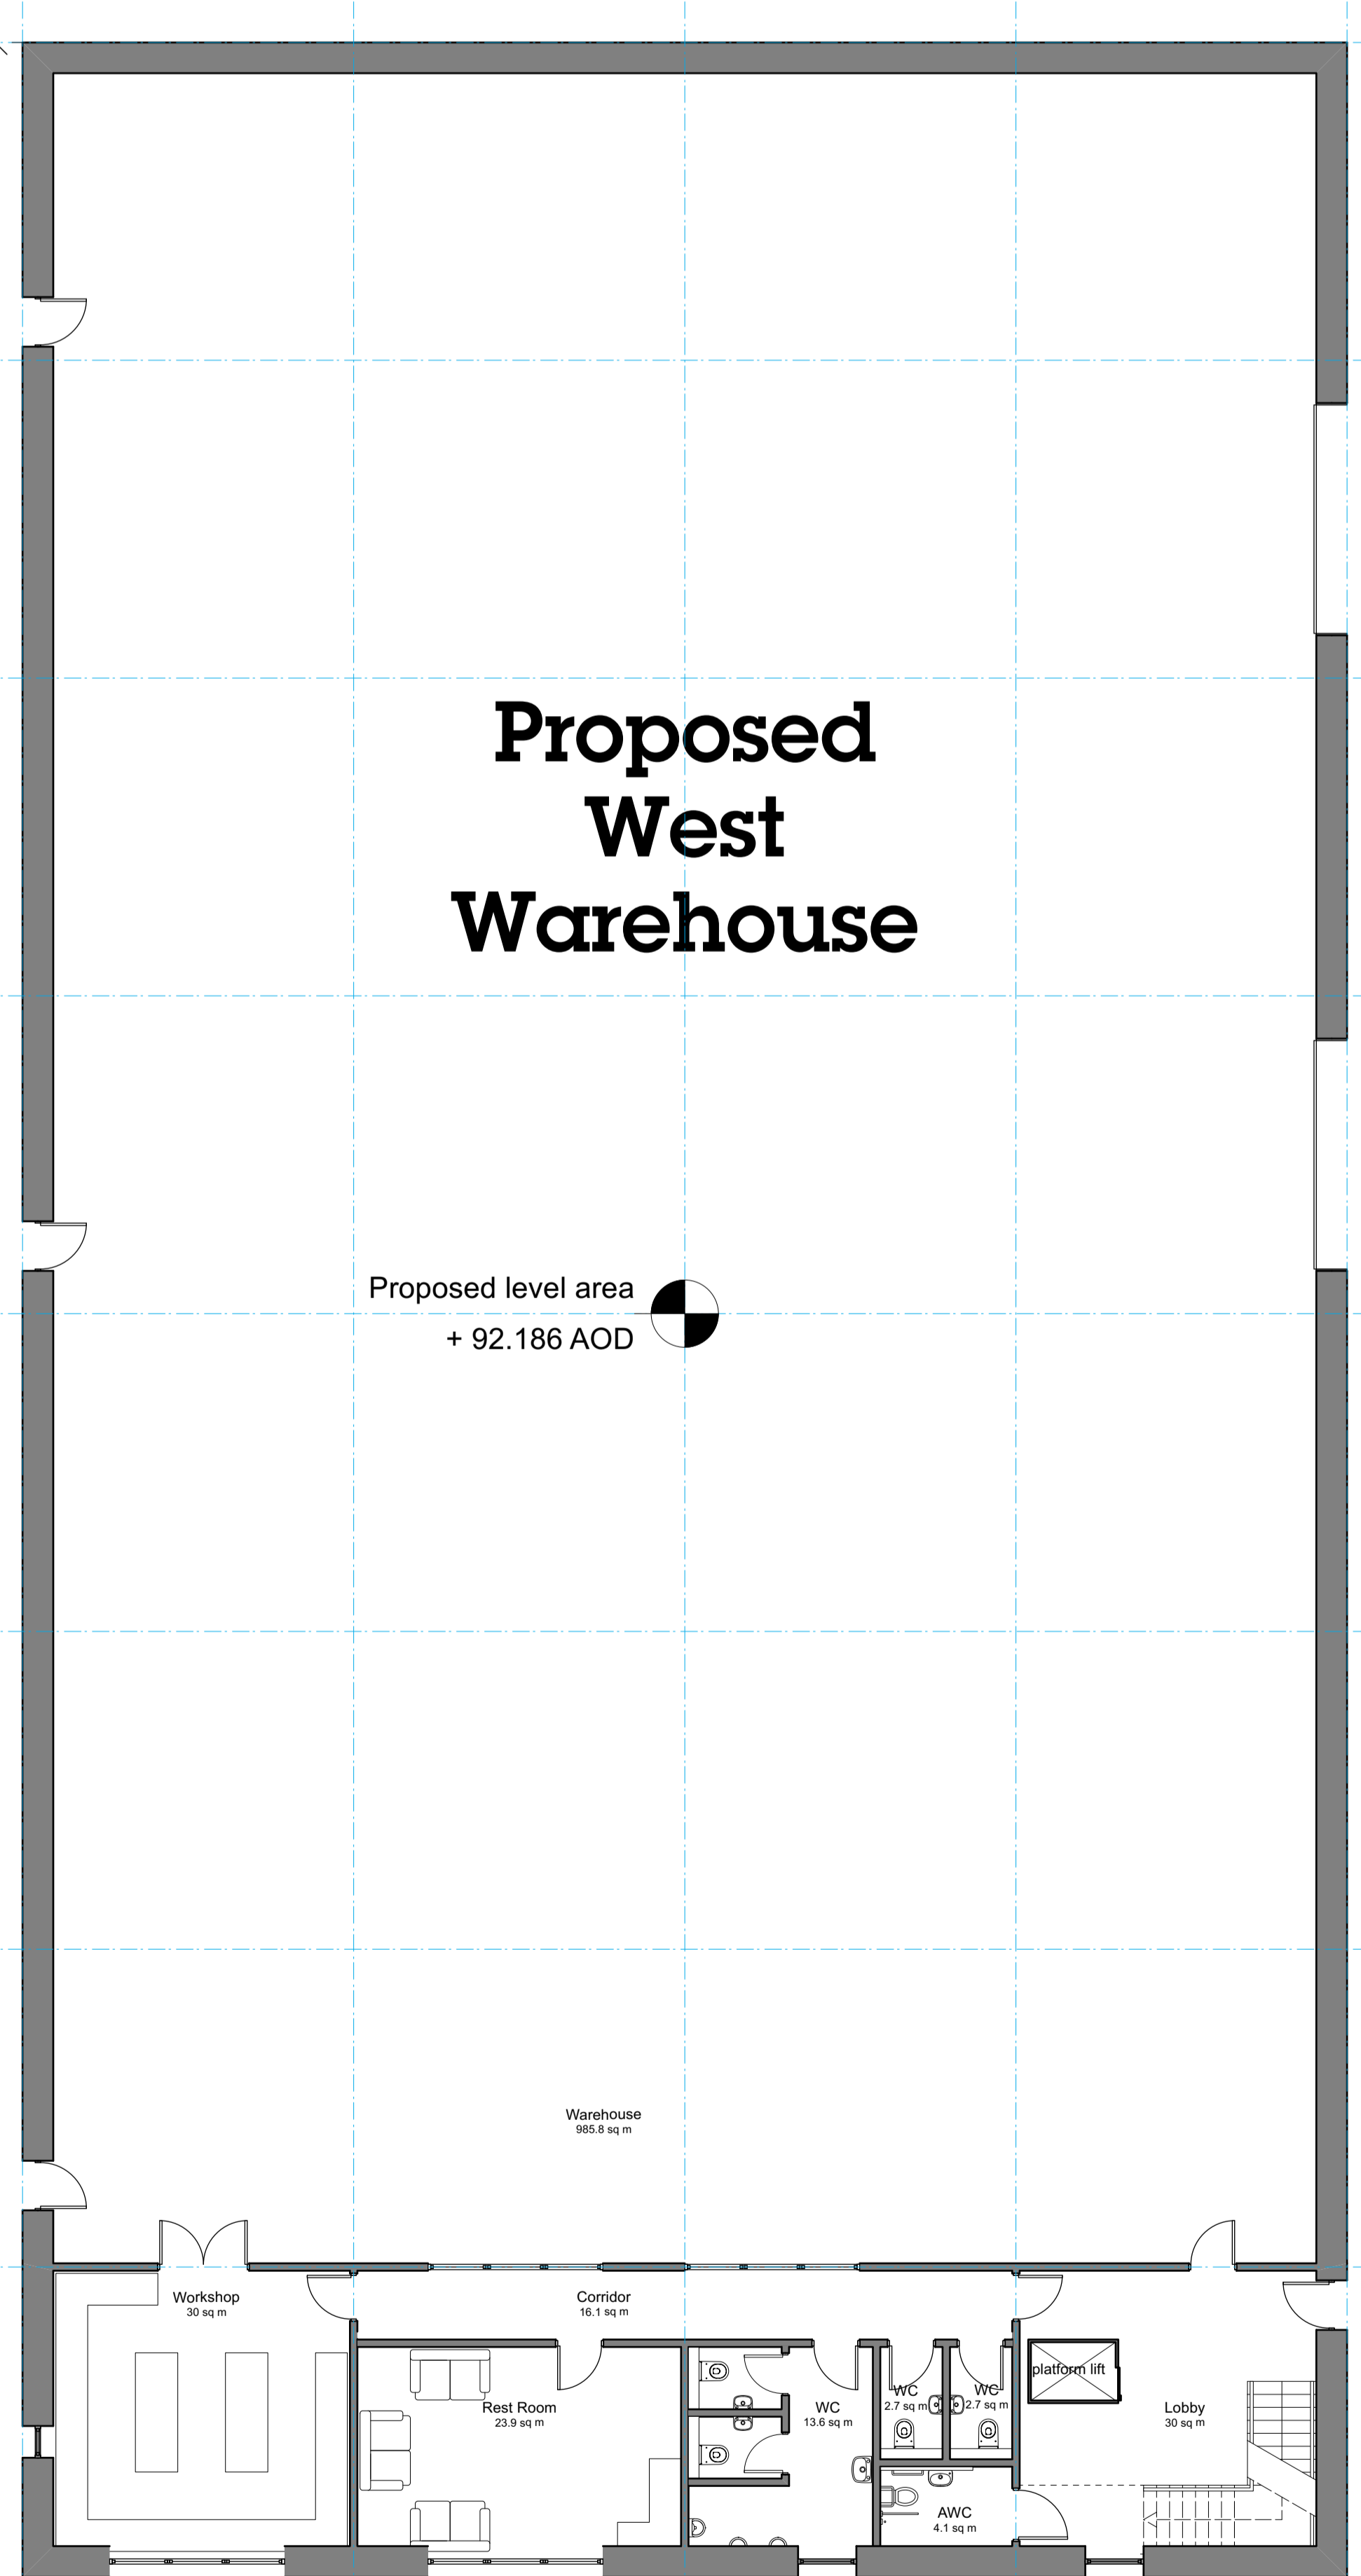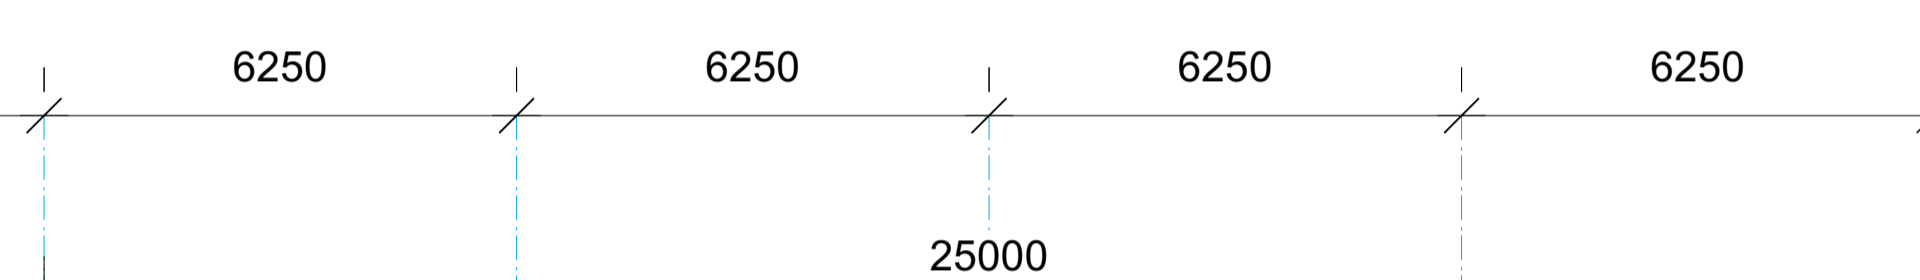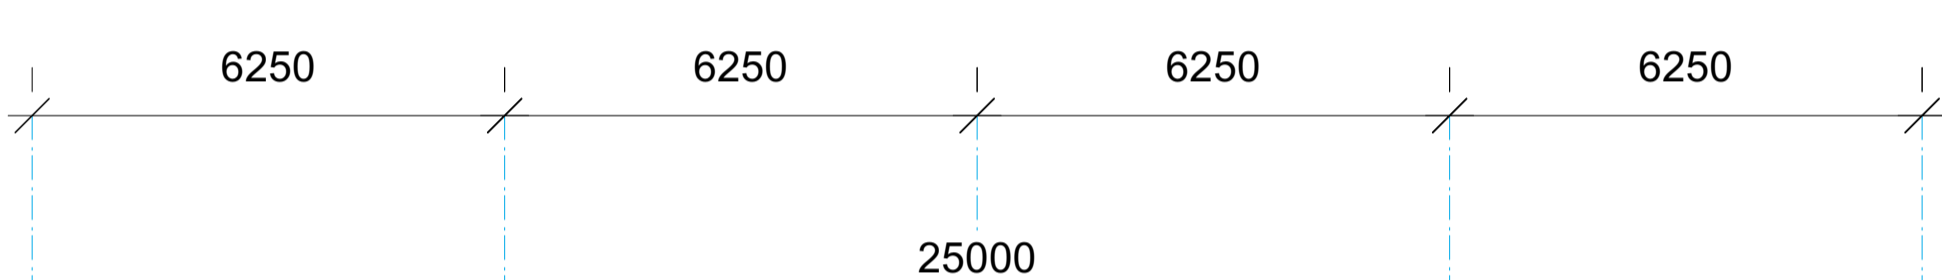

Plan Issue date Revision Notes

PLANNING

**o'learygoss**  
 ARCHITECTS

Chapel House  
 11a Alexandra Park  
 Bristol BS36 6GS

T 0117 989 2661  
 E mail@olearygoss.co.uk  
 W www.olearygoss.co.uk

Project Title  
**New Warehouses for  
 Buckfast,  
 Chandlers Andover**  
 Drawing Title  
**Proposed Floor Plans**

Project No. Drawing No. Revision  
**3290 PA 150**

Date: 23/06/2023 Scale: 1:100 @ A0

Drawn by: MC Checked by: JG