
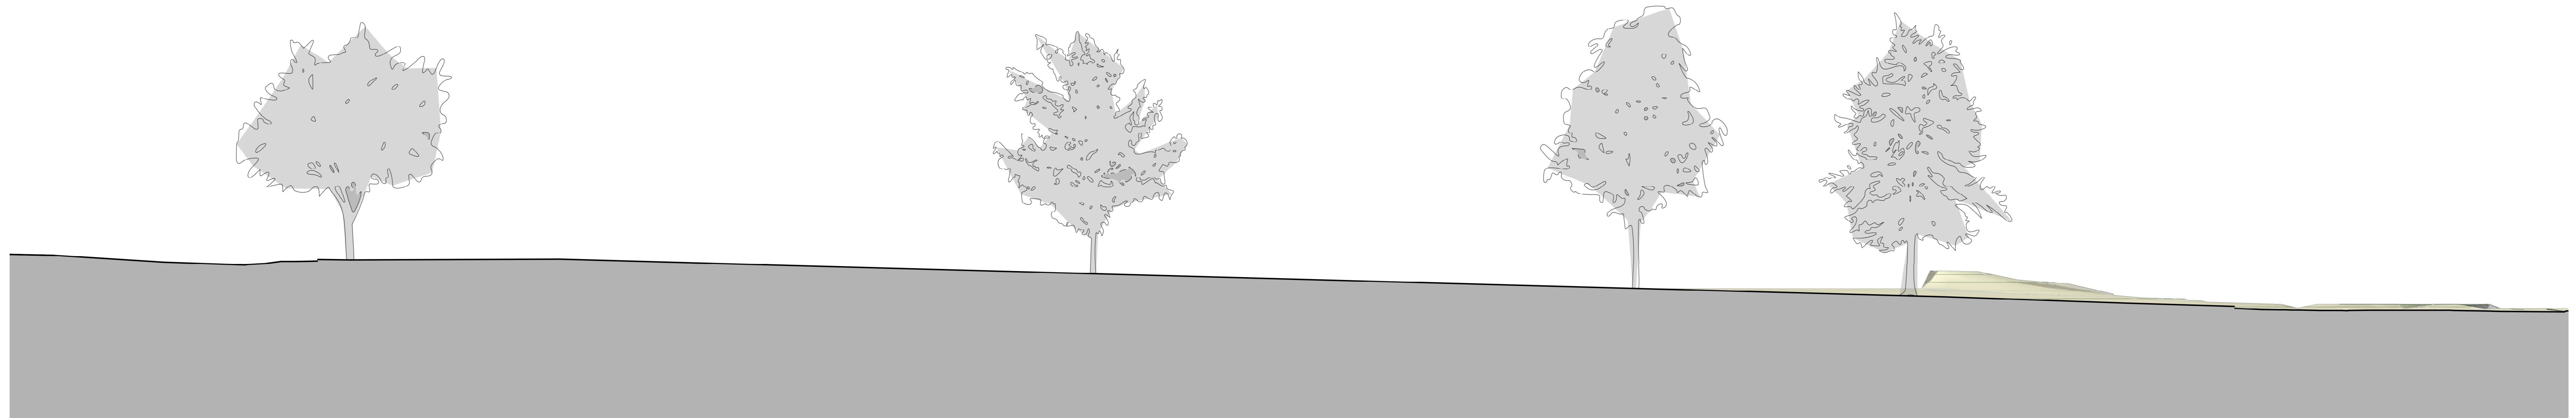


Notes:


- Road gradient drawn with reference to Peter Evans Partnership drawing 3492/09
- Vision splays indicative - see Peter Evans Partnership drawing package
- Position of trees / landscape is currently indicative
- Pedestrian access between existing & proposed warehouses required
- Tree root protection zone indicative
- Access ways to be designed
- RAL 3011 is a reflection of existing building, to be replaced

Key:

- Existing ground level
- Primary exit
- Secondary exit

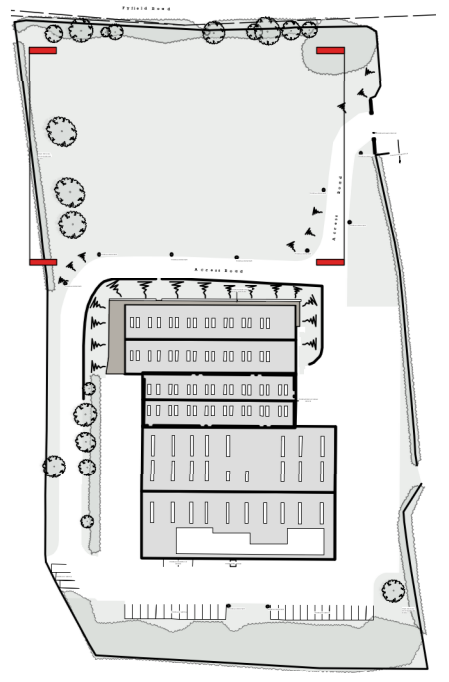

Existing West Elevation

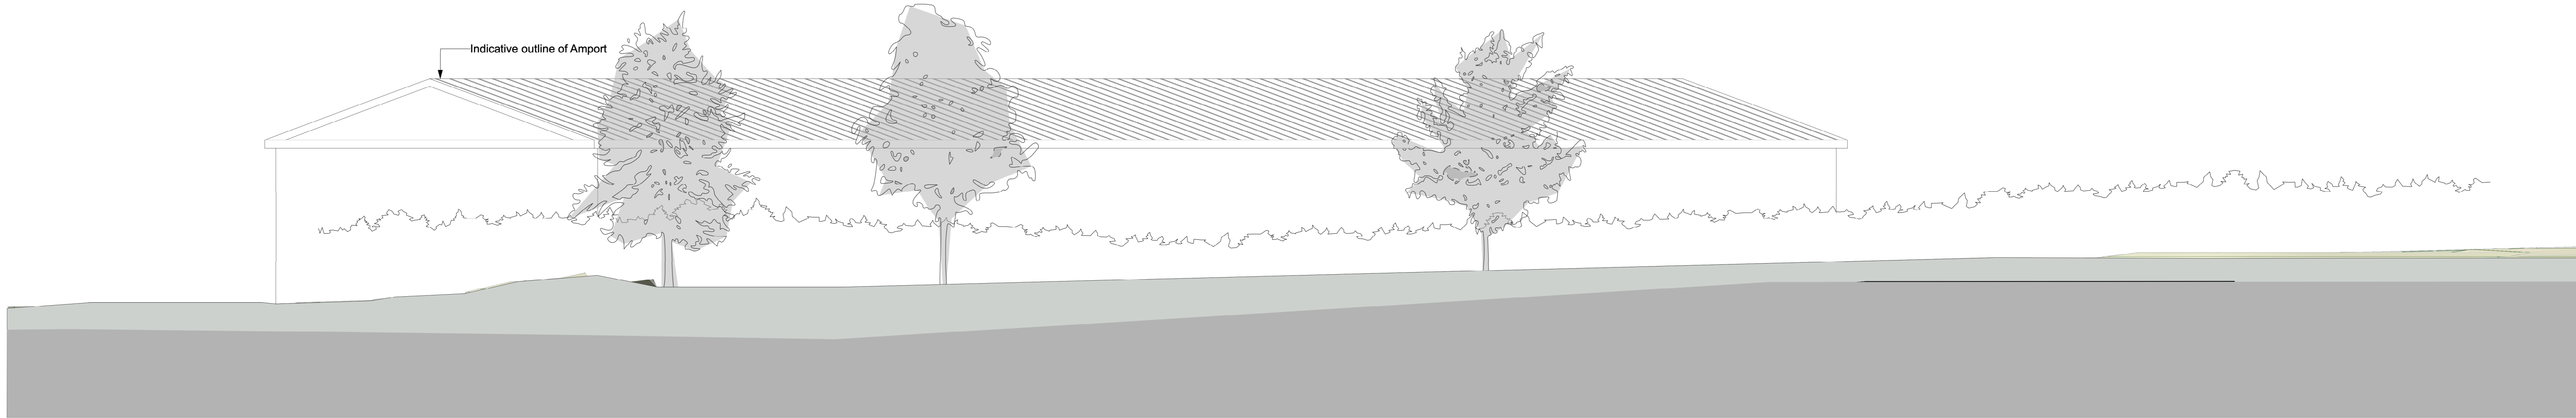

Existing East Elevation

A 23/06/2023 For PLANNING

PLANNING

olearygoss
ARCHITECTS

Chapel House
11a Alexandra Park
Bristol BS5 6QS
T 0117 989 2661
E mail@olearygoss.co.uk
W www.olearygoss.co.uk

Project Title
New Warehouses for
Buckfast,
Chandlers Andover
Drawing Title
**Existing East & West
Elevations**

Project No. Drawing No. Revision
3290 PA 104 A

Date 23/06/2023 Scale 1:100 @ A0
Drawn by MC Checked by JG