


- DO NOT SCALE FROM THIS DRAWING. This drawing is copyright of sjd Architects Ltd.


 No part of this drawing may be reproduced in any material form without the written permission of sjd Architects Ltd.

 WARNING The doing of an unauthorised act in relation to a copyright work may result in both a civil claim for damages and criminal prosecution.

- This drawing must be read in conjunction with the drawings specified.

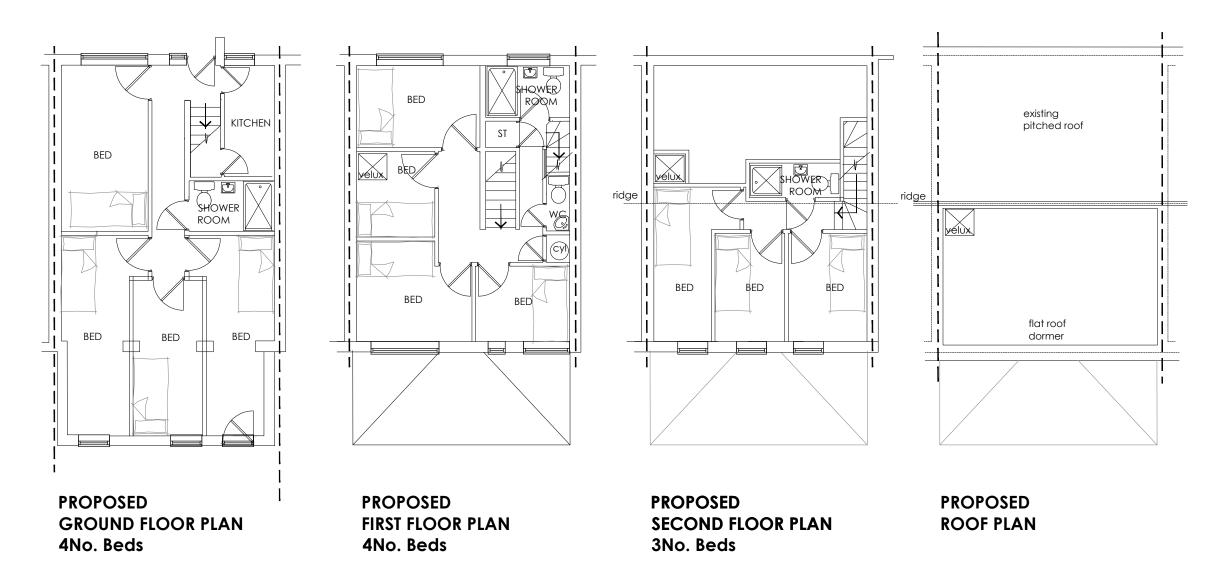

PROPOSED SITE & FLOOR PLANS SCALE 1:50@A1 1:100@A3

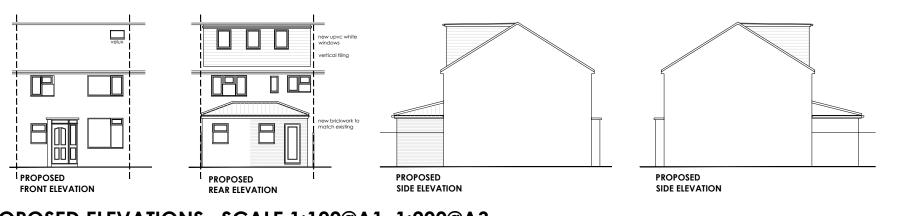

PROPOSED ELEVATIONS SCALE 1:100@A1 1:200@A3

sjd Architects Ltd Tanners Bank Desian Stu Aislaby Road Eaglescliffe Stockton - on - Tees TS16 OJJ 01642 780129 sjdarch@btconnect.com www.sjdarchitects.co.uk ARCHITECTS CLIENT: 3021-23 40 LANSDOWNE ROAD, THORNABY DRAWING TITLE : PROPOSED DETAILS PLANNING SCALE: AS NOTED DRAWING NO: 3021-23-101