




EXISTING GROUND FLOOR PLAN

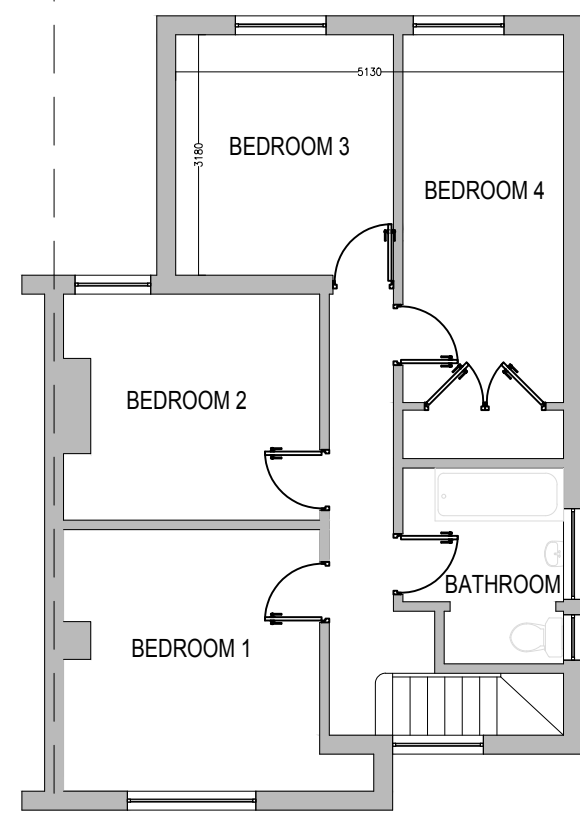


EXISTING FIRST FLOOR PLAN

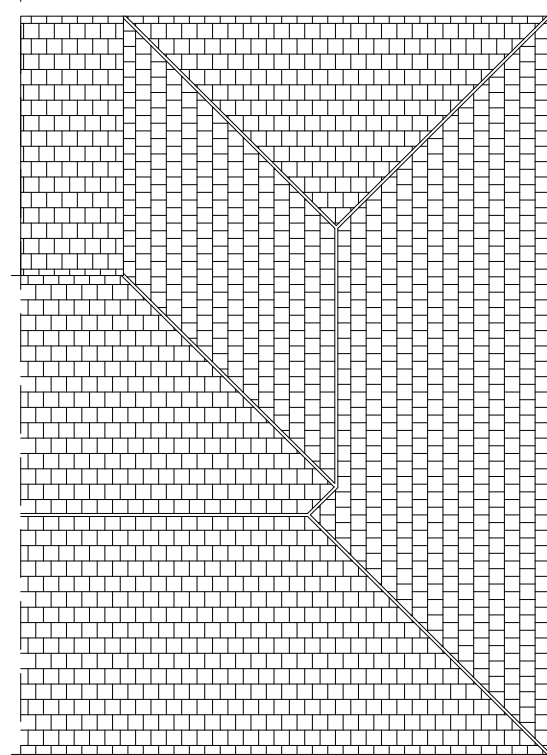


EXISTING ROOF PLAN

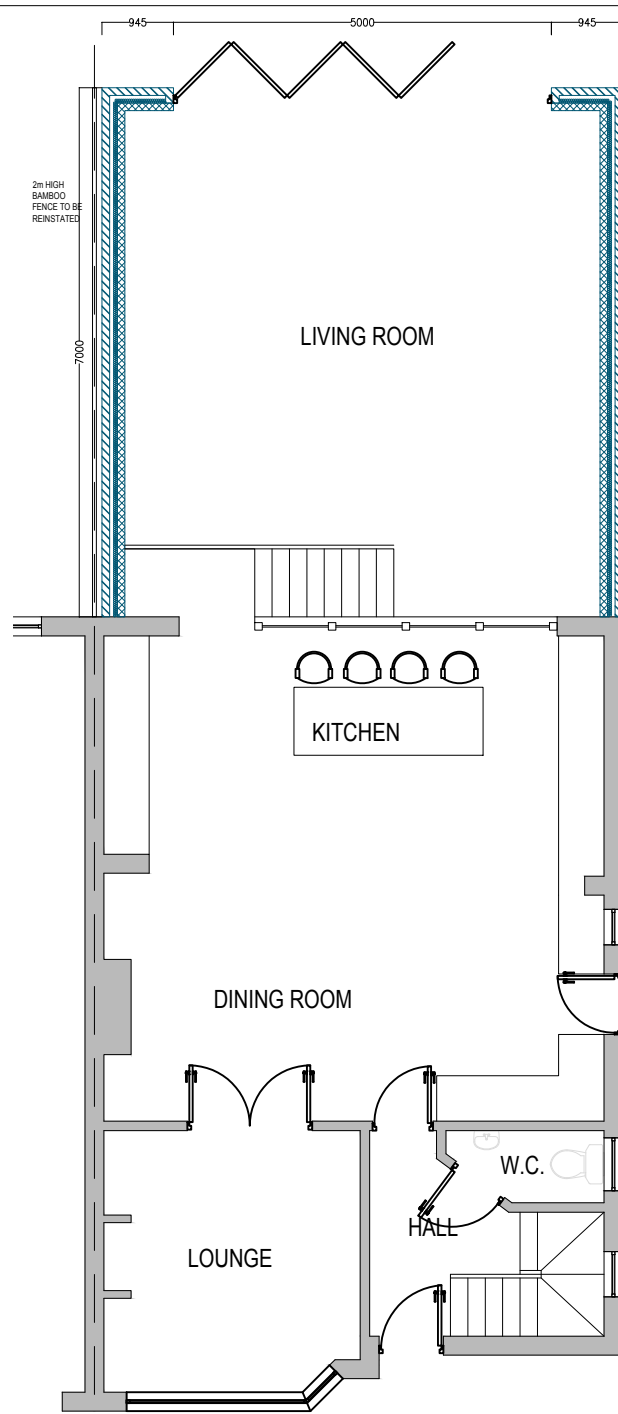


PROPOSED GROUND FLOOR PLAN

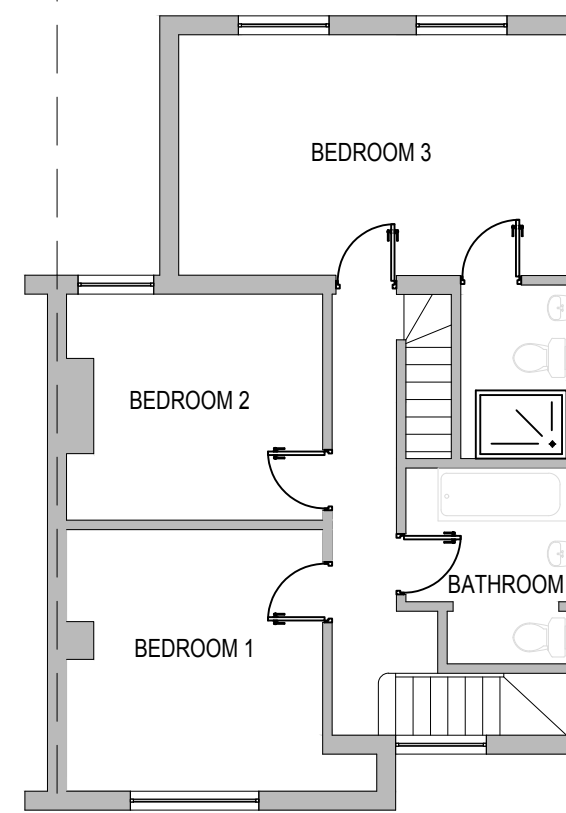


PROPOSED FIRST FLOOR PLAN

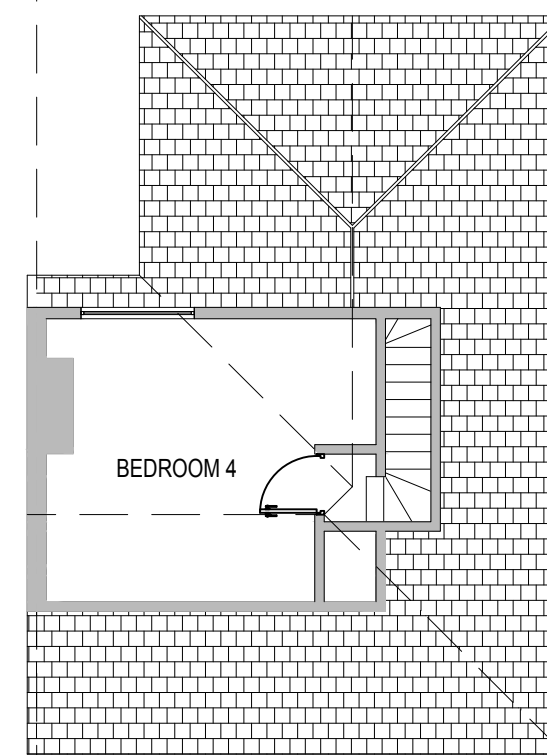


PROPOSED SECOND FLOOR PLAN

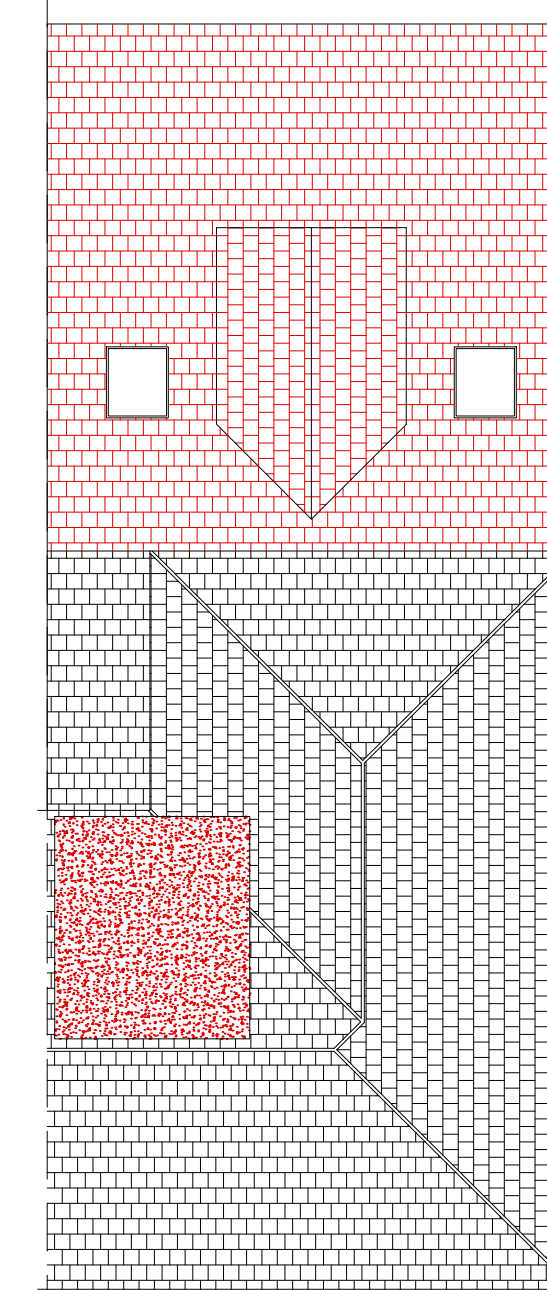

PROPOSED ROOF PLAN

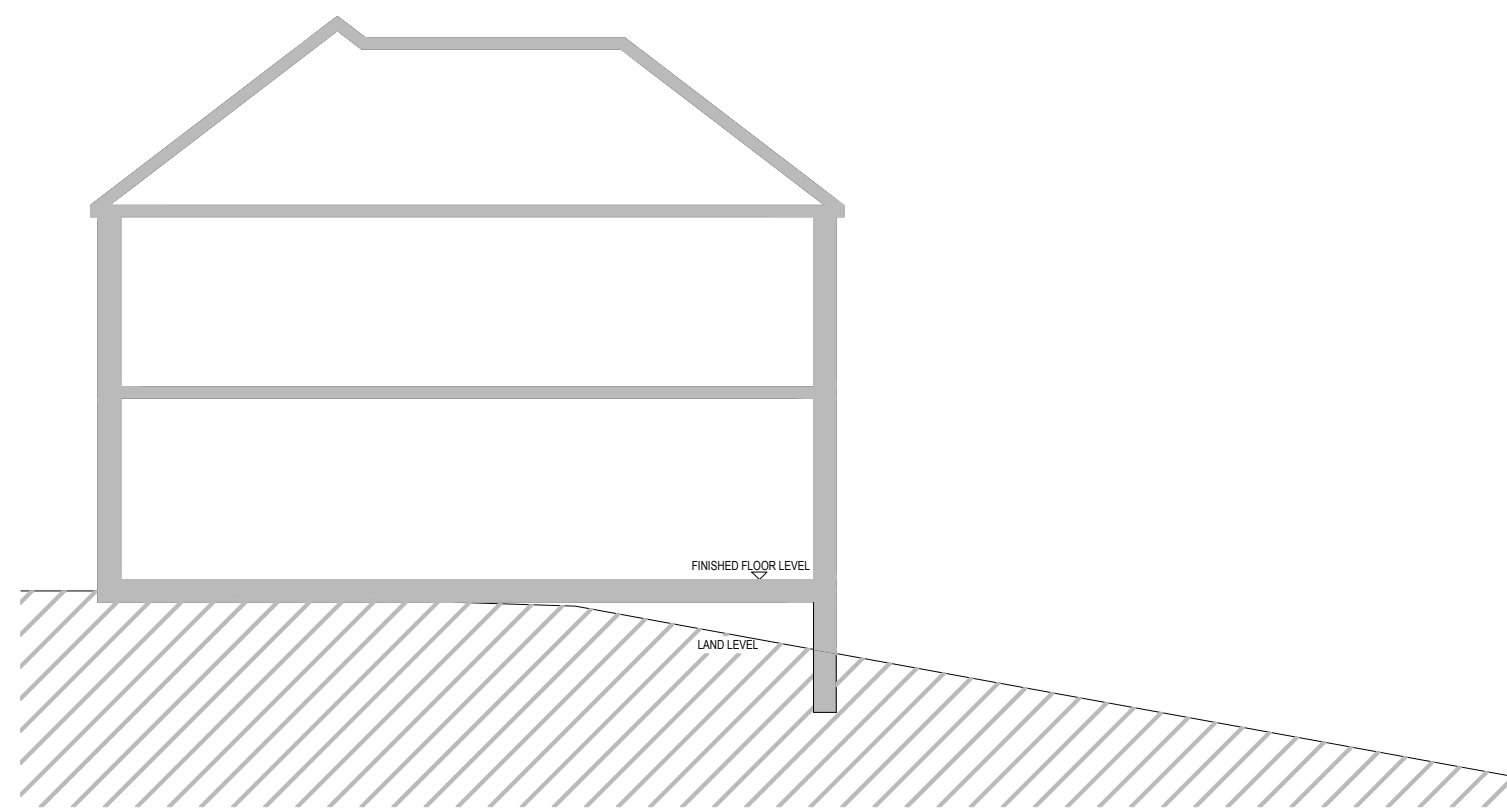

EXISTING SECTION OF PROPERTY & LAND LEVELS

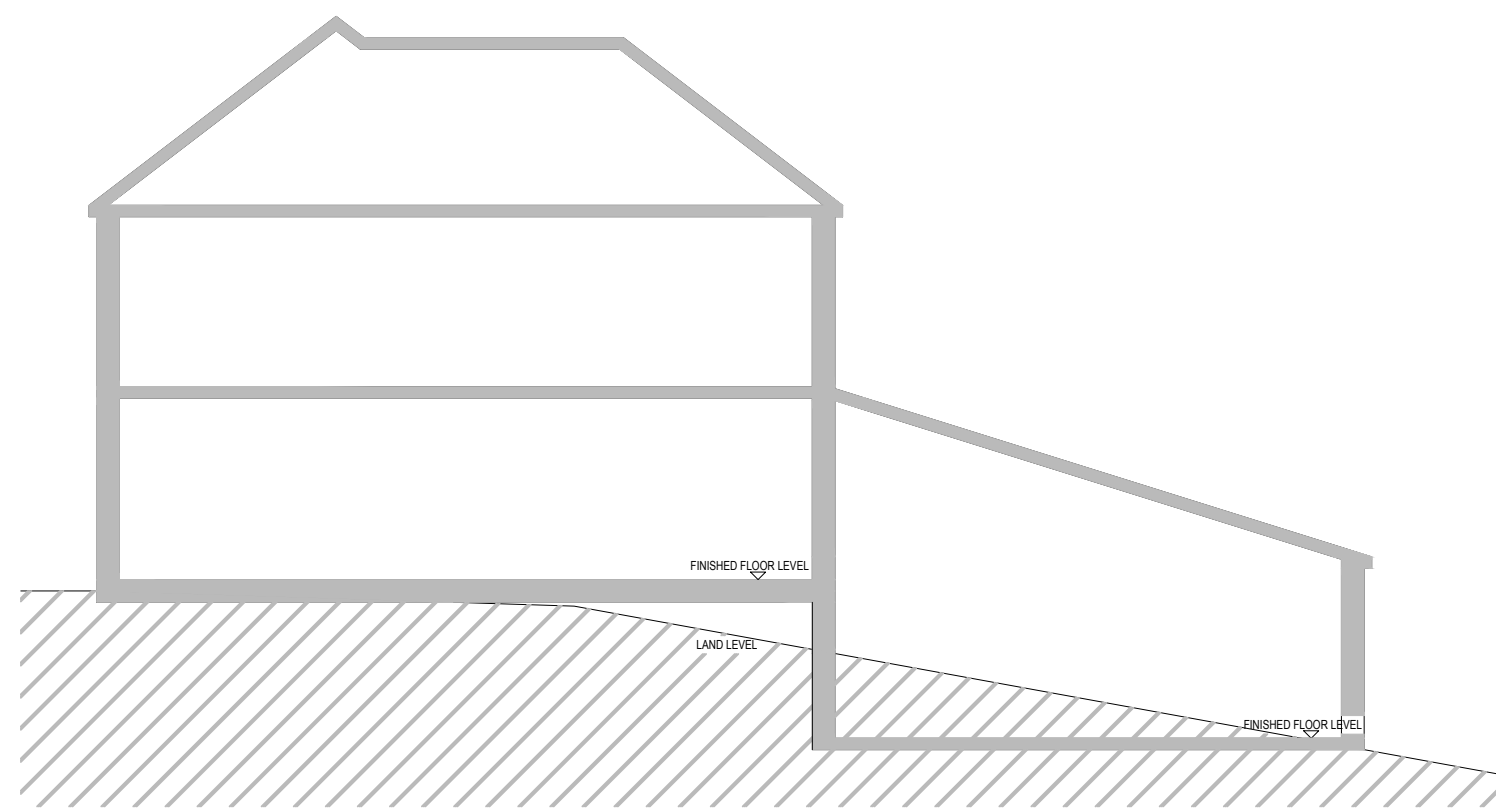

PROPOSED SECTION OF PROPERTY & LAND LEVELS



EXISTING FRONT ELEVATION



EXISTING REAR ELEVATION




EXISTING SIDE ELEVATION




PROPOSED FRONT ELEVATION




PROPOSED REAR ELEVATION

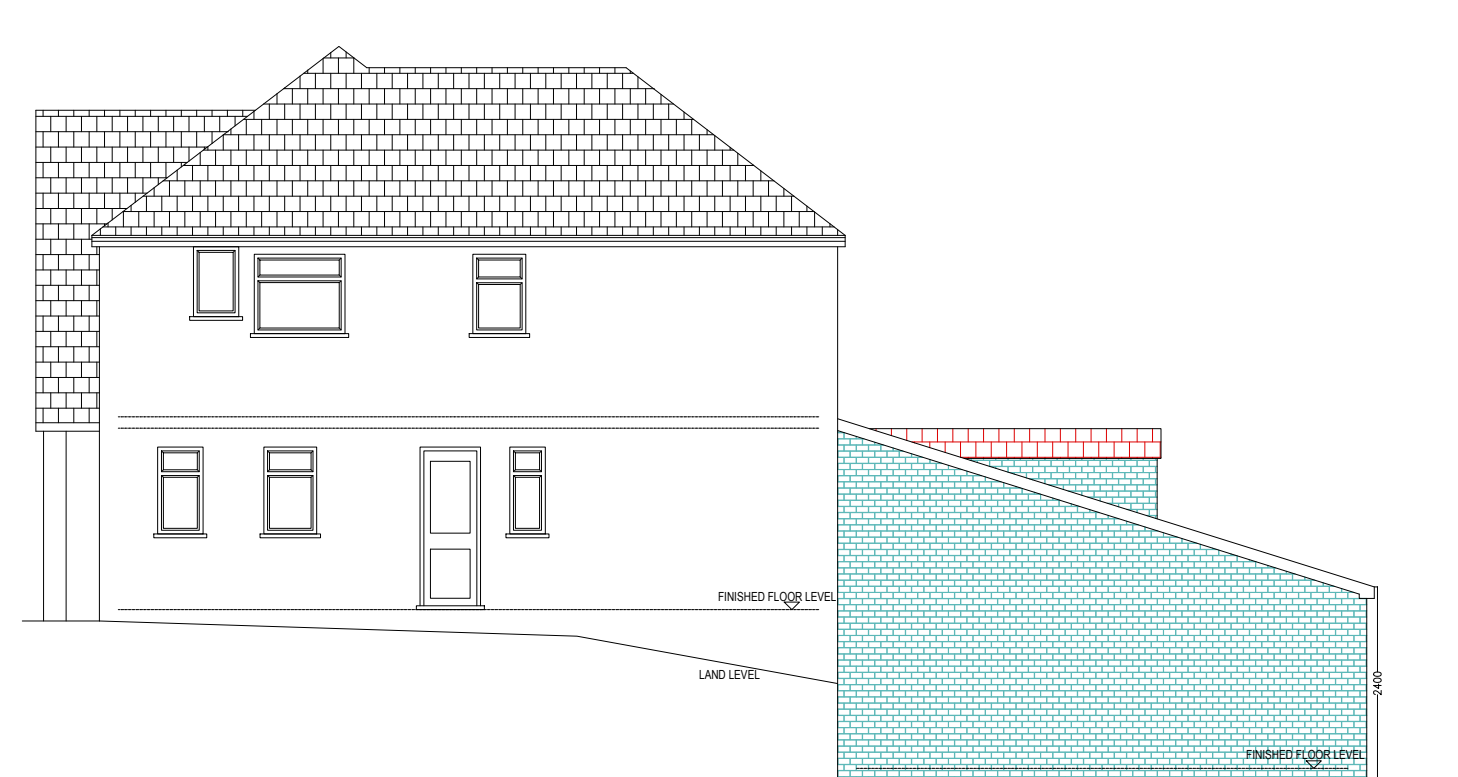


PROPOSED SIDE ELEVATION

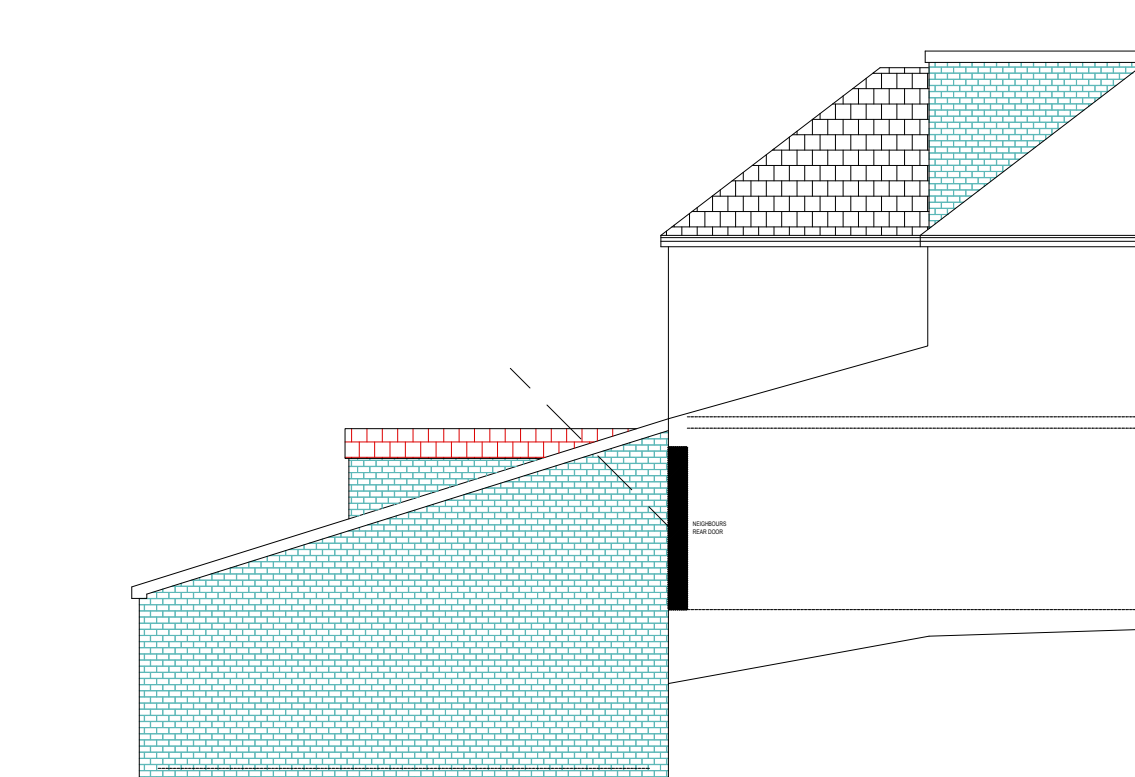

PROPOSED SIDE ELEVATION

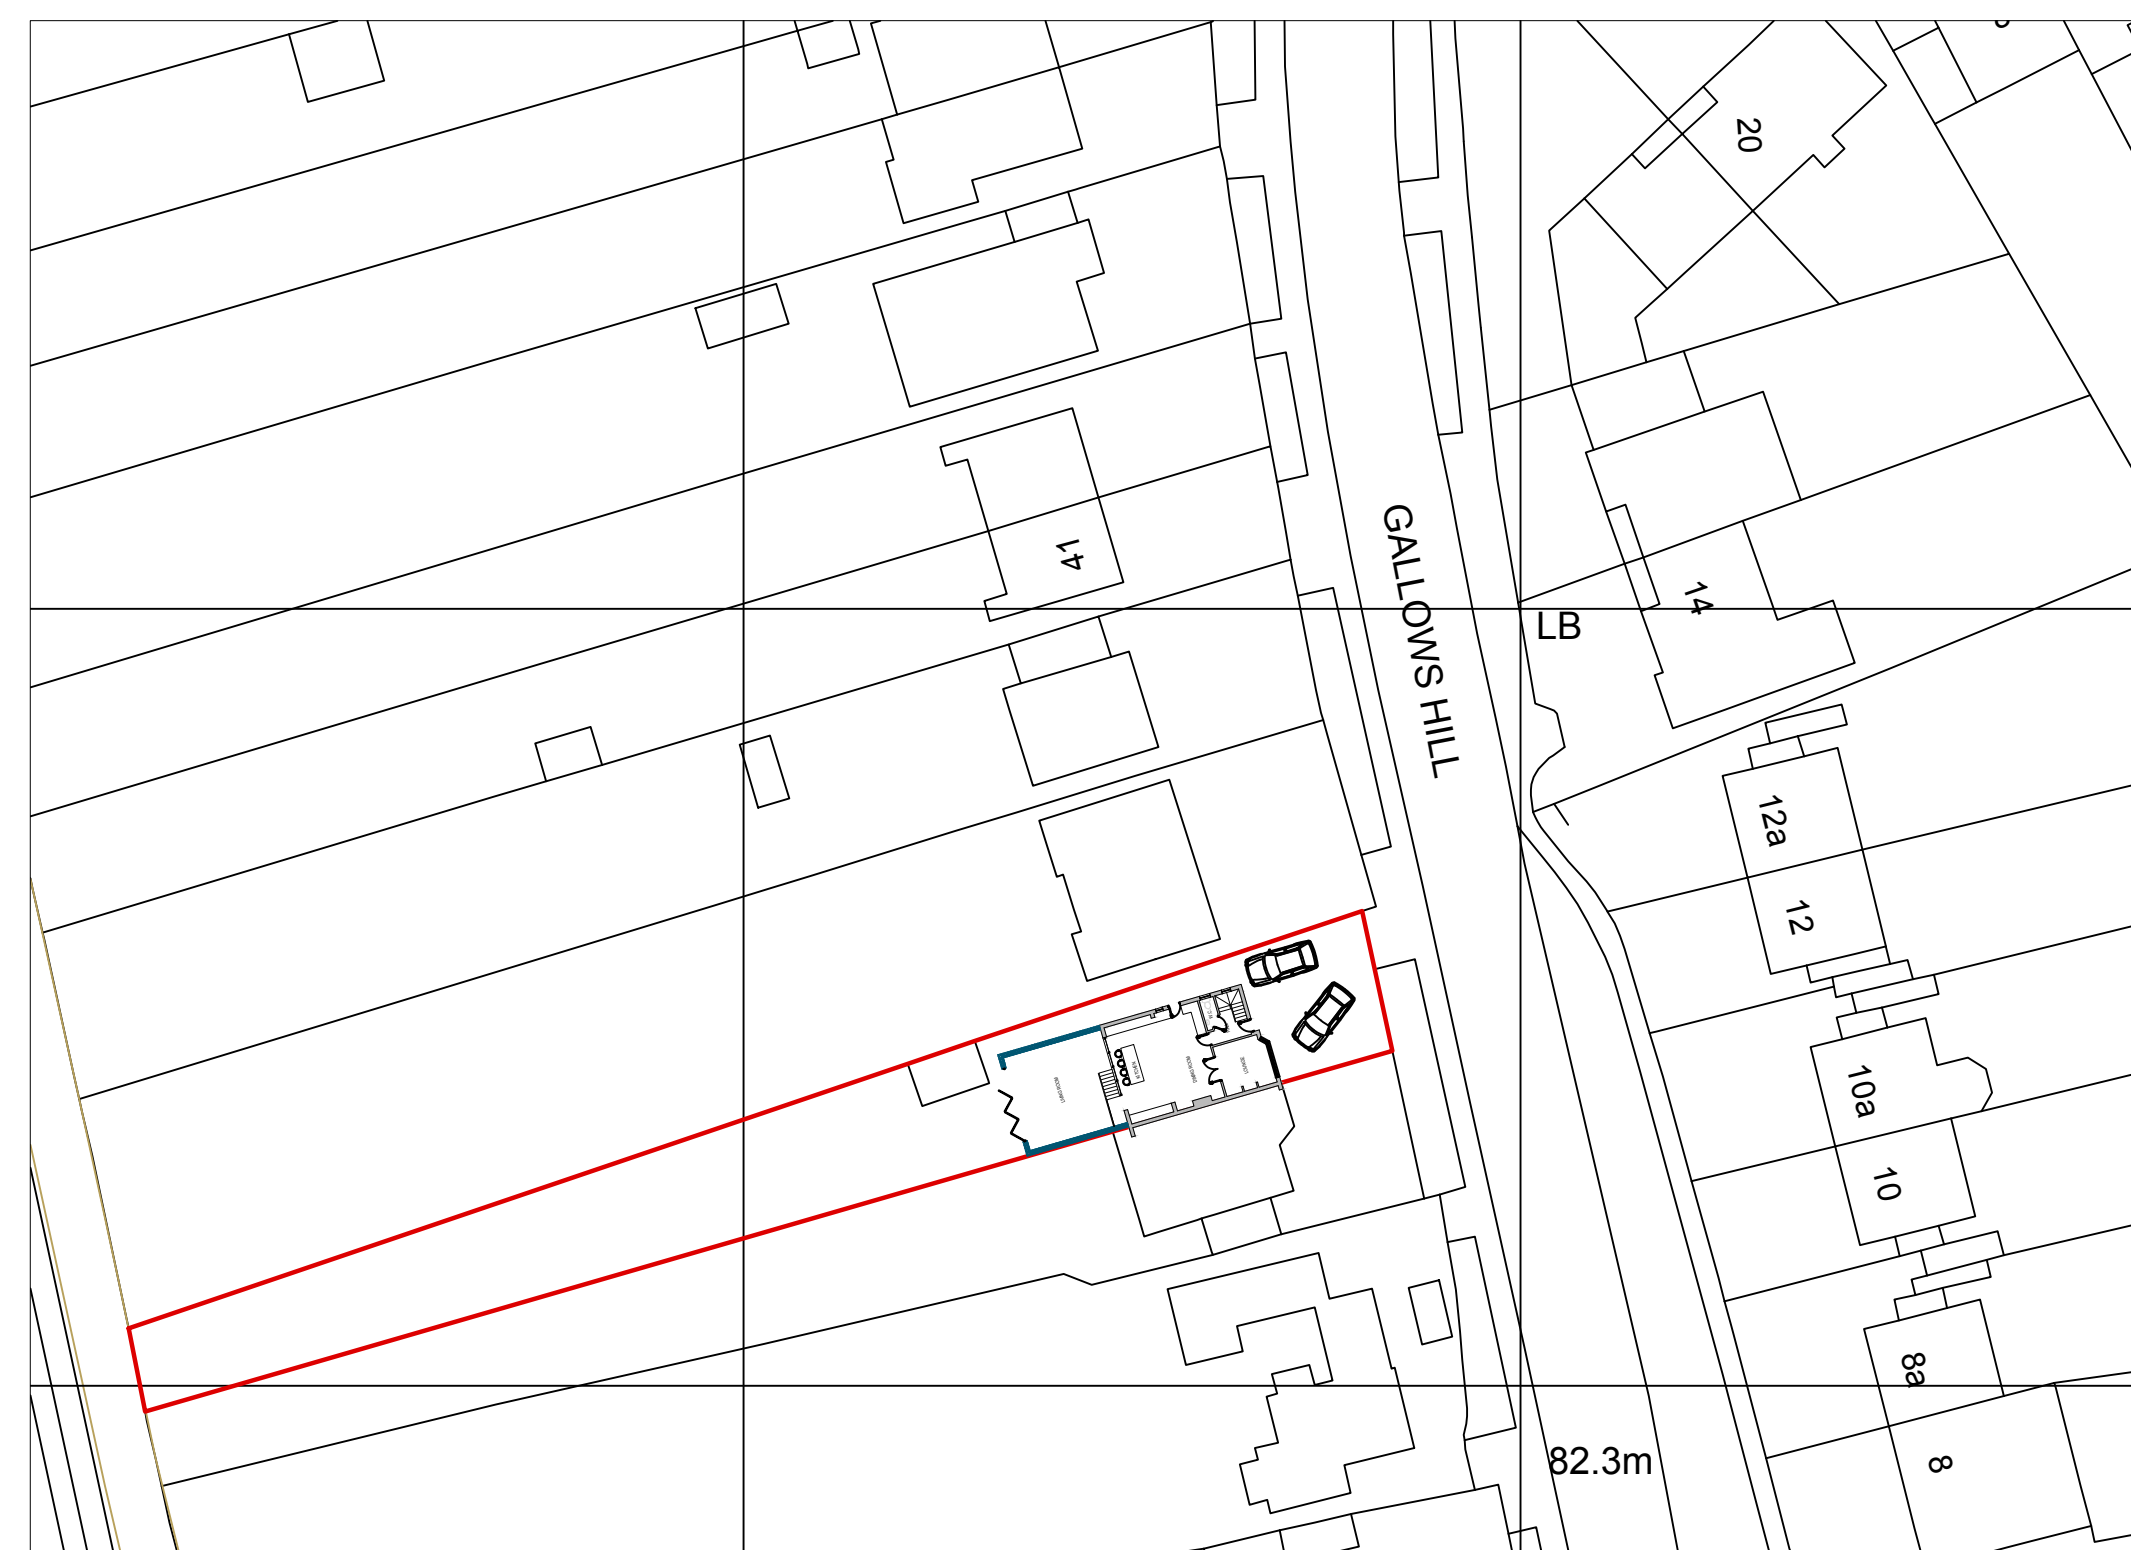

BLOCK PLAN  
SCALE 1:500

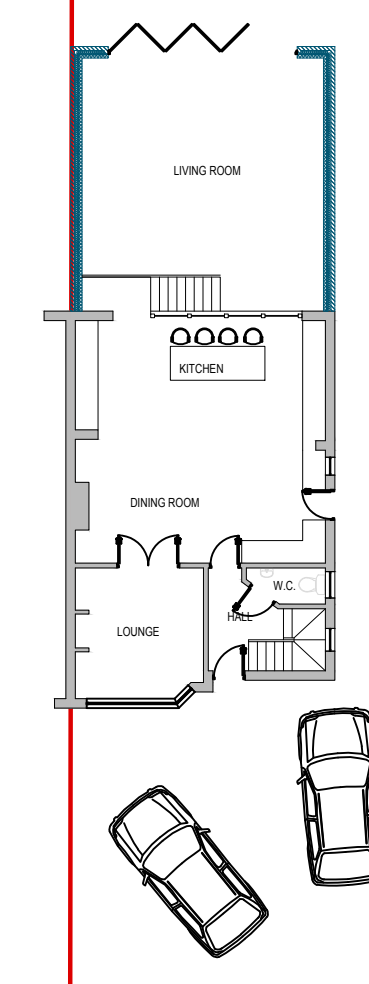

SITE PLAN  
SCALE 1:200



TEL: 0800 7723724 / 07946 816775  
EMAIL: info@dsarchdesign.co.uk  
WEB: www.dsarchdesign.co.uk

Drawing Type:  
PLANNING PERMISSION  
Drawing Name:  
PLANS  
Drawing Number:  
PP-01 v3  
Drawing Scale:  
A1 1:100 UNLESS OTHERWISE STATED

Client Name:  
MR K CHAUHAN  
Client Address:  
35 GALLOWES HILL  
KINGS LANGLEY  
WD4 8PG

