

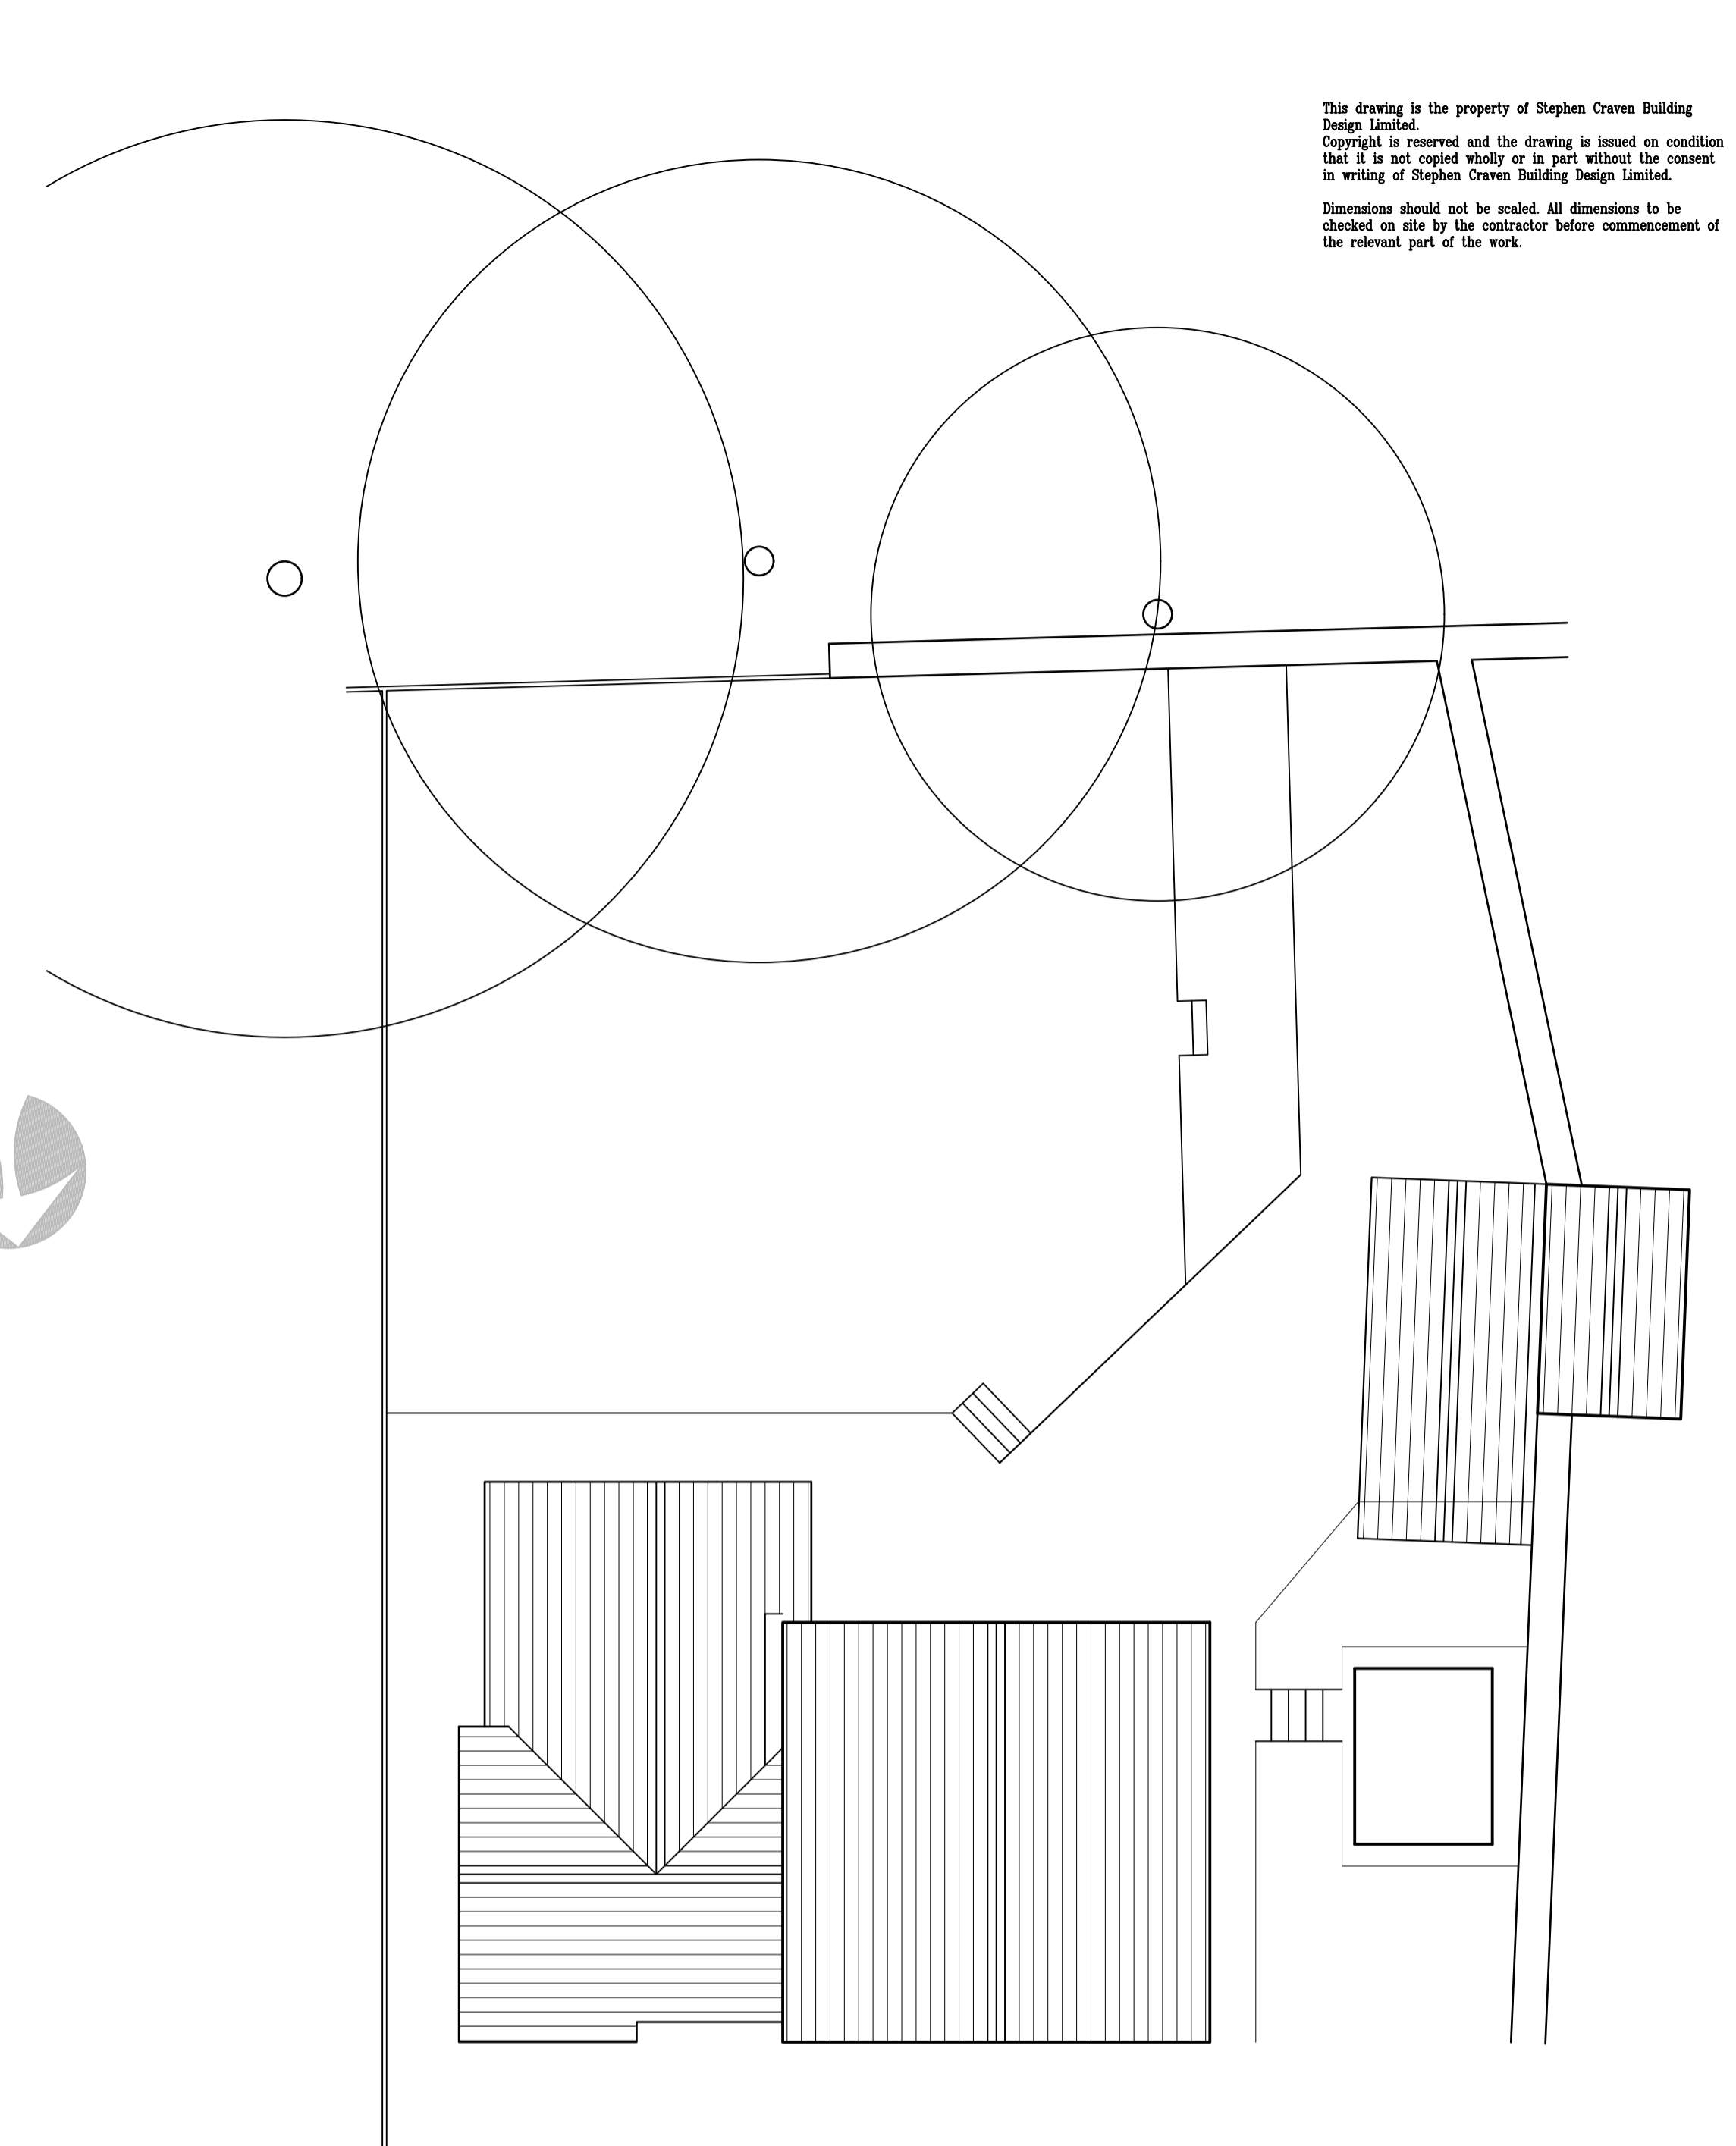


This drawing is the property of Stephen Craven Building Design Limited.
 Copyright is reserved and the drawing is issued on condition that it is not copied wholly or in part without the consent in writing of Stephen Craven Building Design Limited.
 Dimensions should not be scaled. All dimensions to be checked on site by the contractor before commencement of the relevant part of the work.

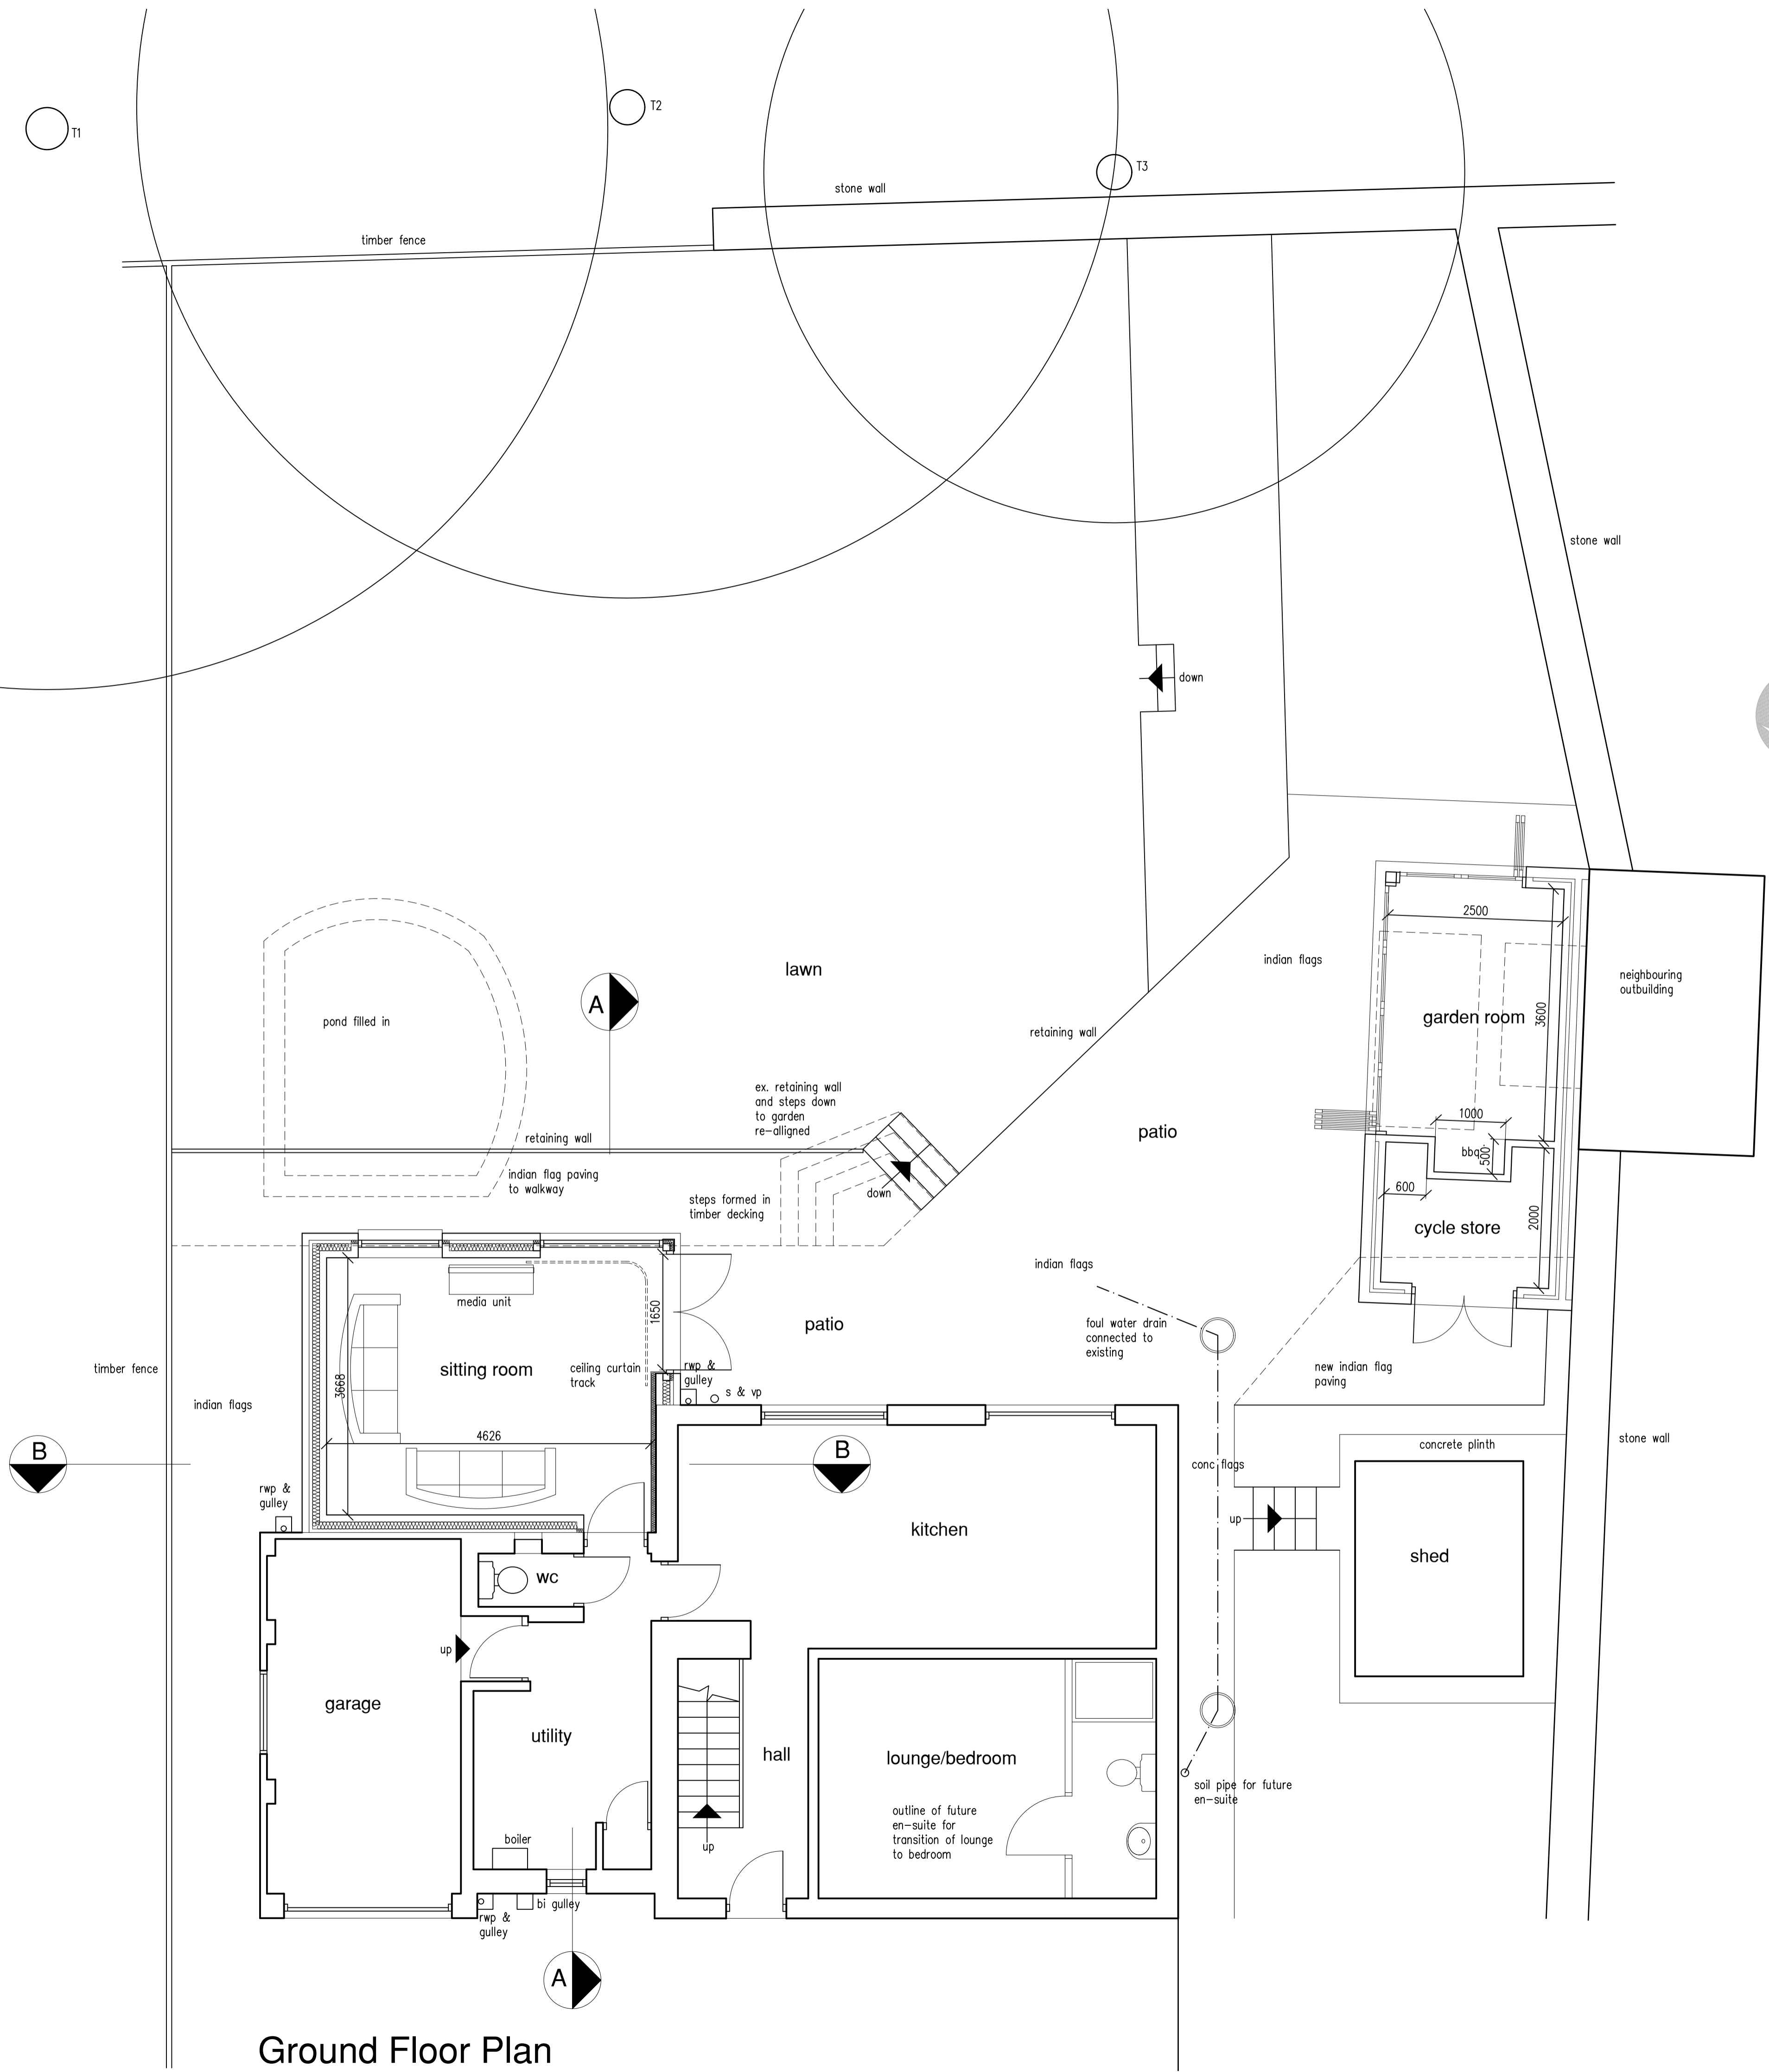

Roof Plan
SCALE 1:100

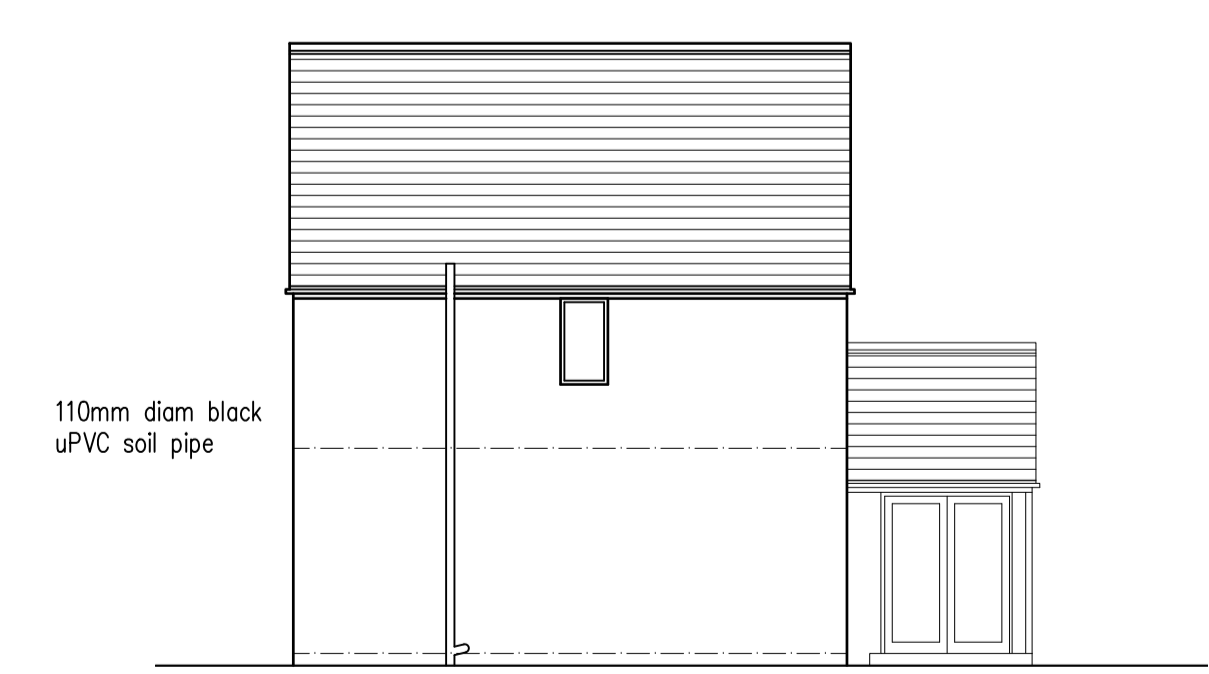

West Elevation
SCALE 1:100

A west elevation added	09.11.23
Revision	Date

Stephen Craven Building Design Ltd
 CIAT
 CHARTERED PRACTICE

Chartered Architectural Technologist and Building Design Consultant

Settle
 North Yorkshire
 Tel 01729 824754 Mobile 07763 766702
 E-Mail stephen.craven@tiscali.co.uk
 www.stephencraven.org

job: Proposed Extension and Garden Room 5 Cragdale Settle BD24 9HX		
client: Mr & Mrs N Swinscoe		
drawing: Proposed Plans		
scale: 1:50, 1:100 @ A1	date: 09/23	drawn: smc
job no: 44/2023	drawing no: 03	A

Ground Floor Plan