

This drawing is the property of Stephen Craven Building Design Limited.
 Copyright is reserved and the drawing is issued on condition that it is not copied wholly or in part without the consent in writing of Stephen Craven Building Design Limited.

Dimensions should not be scaled. All dimensions to be checked on site by the contractor before commencement of the relevant part of the work.



South Elevation

East Elevation

EXTENSION MATERIALS

Walls: blockwork with render finish to match ex. house walls; grey vertical GRP cladding to part south gable

Roof: blue slates to match existing, flush pointing to roof verges.

Rainwater Goods: circular section finished black with gutters secured projecting fascia board to match existing..

Windows & Screens uPVC, colour to match existing, minimum 100mm deep reveals.

External doors: uPVC, colour to be match existing with minimum 100mm deep reveals.

GARDEN ROOM MATERIALS


Walls: reclaimed stone with flush pointing to match ex. outbuilding wall; grey vertical GRP cladding to part south gable

Roof: blue slates to match existing, flush pointing to roof verges.


Opening surrounds; stone to match colour of stonework.

Rainwater Goods: circular section finished black with gutters secured projecting fascia board to match existing.


External doors: uPVC, colour to be match existing with minimum 150mm deep reveals.

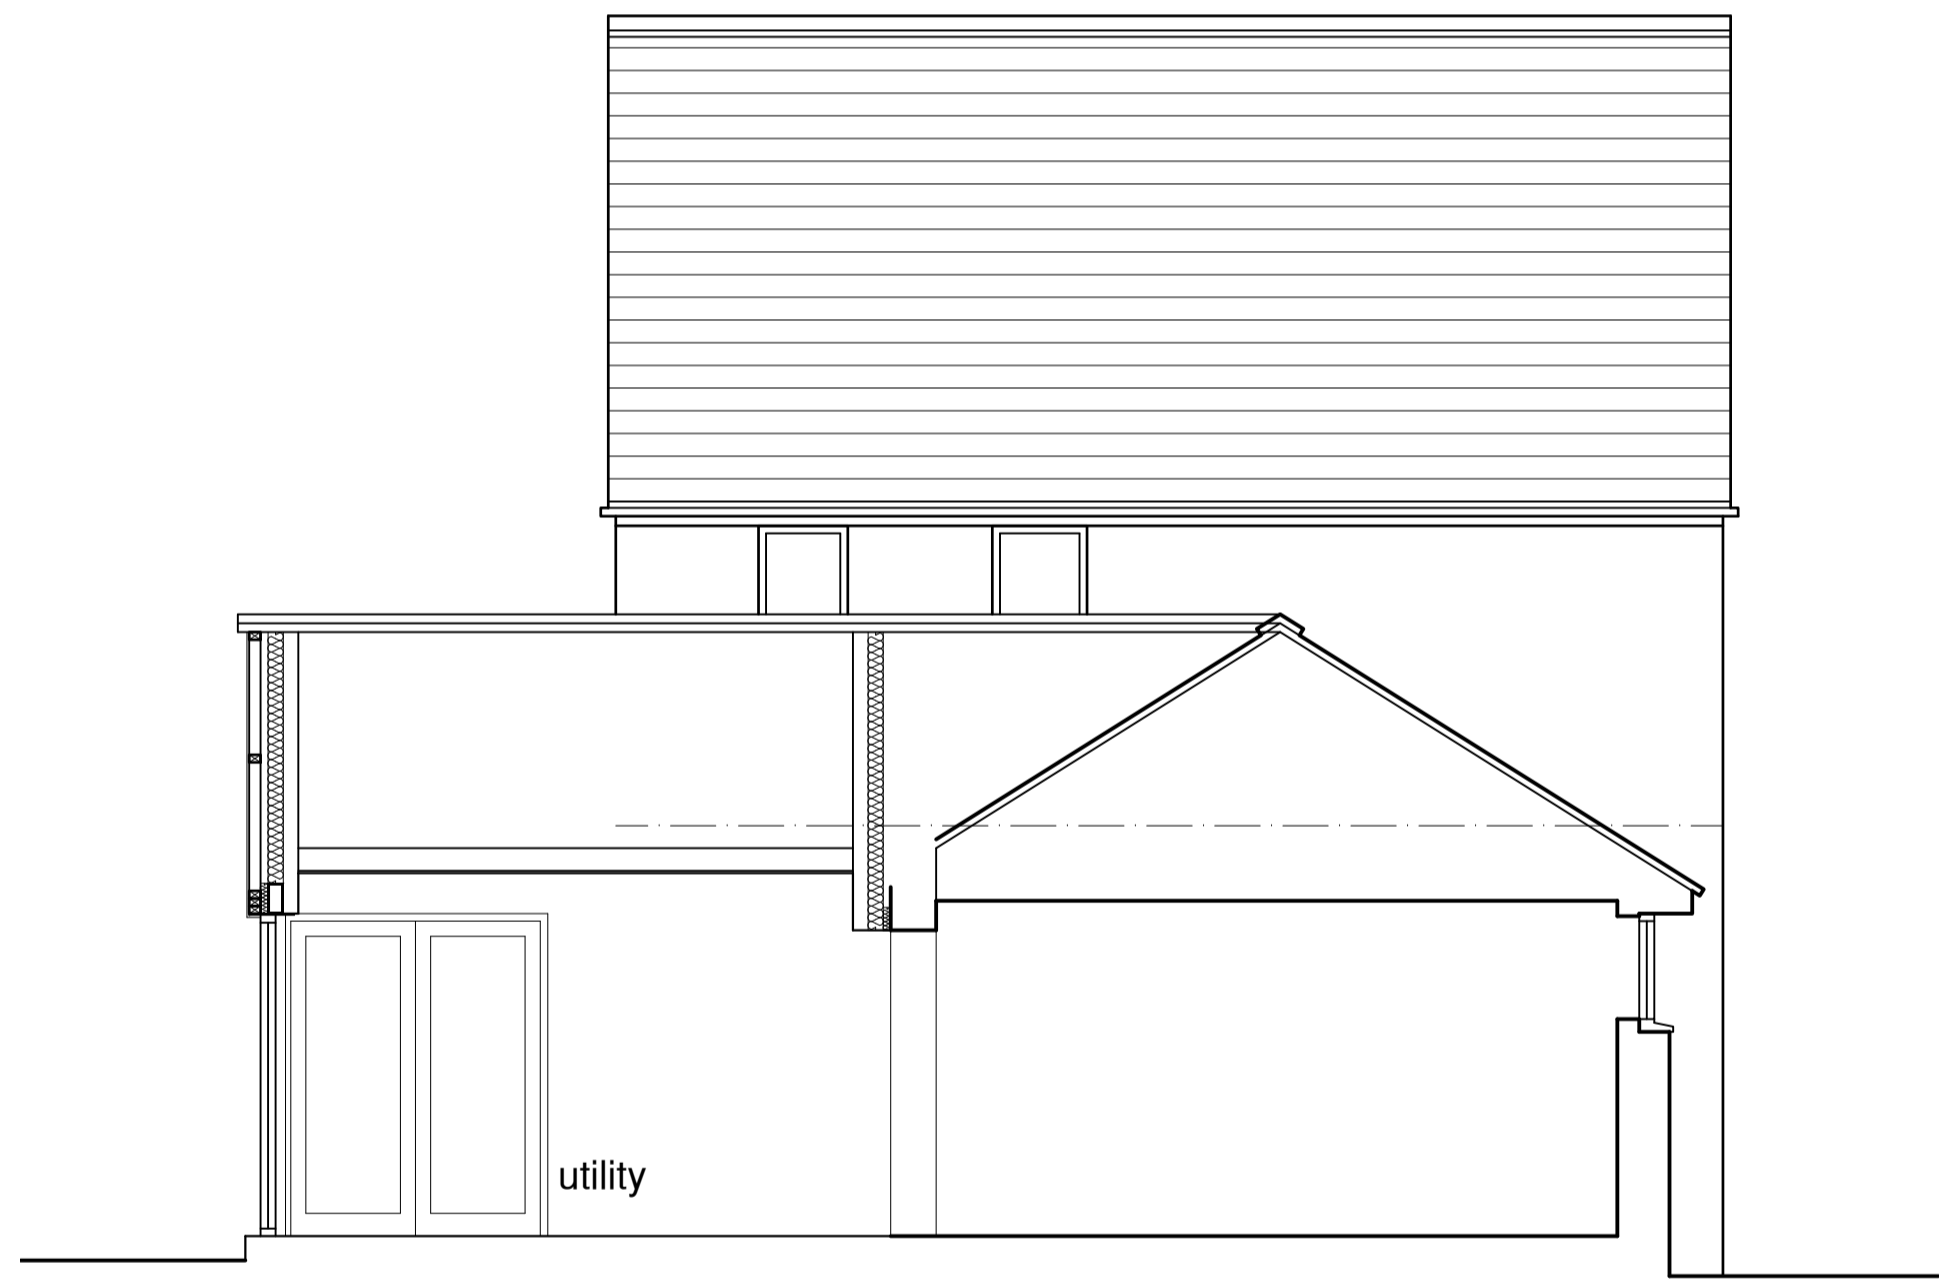


Section A - A

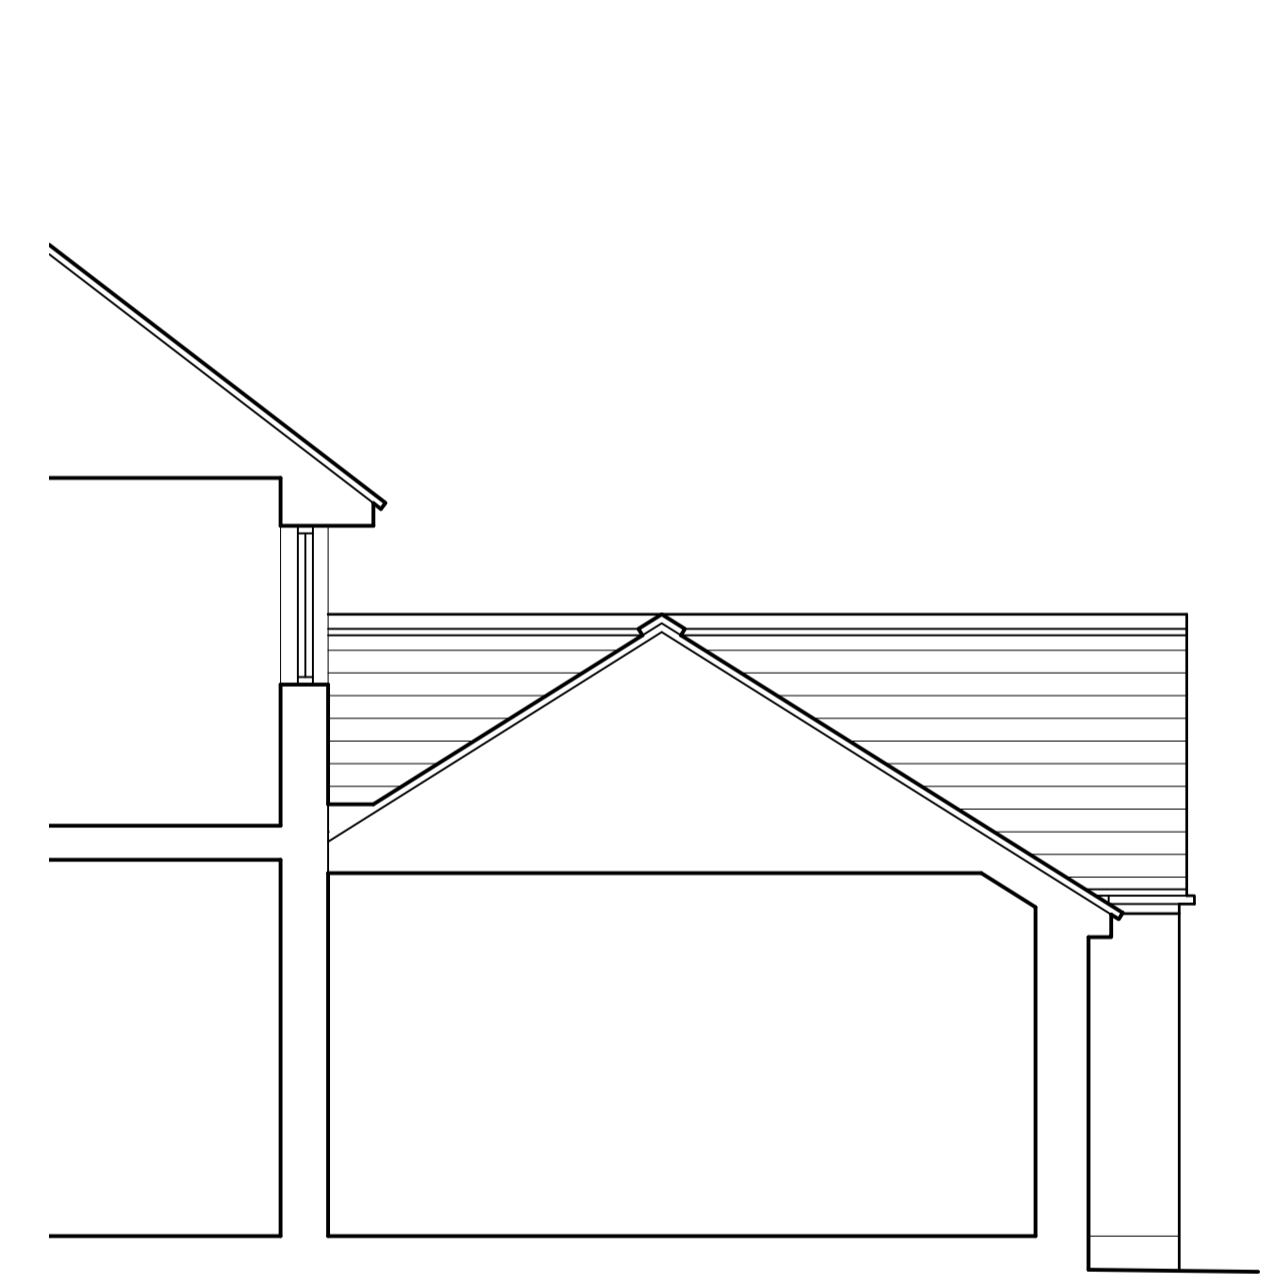

Section B - B

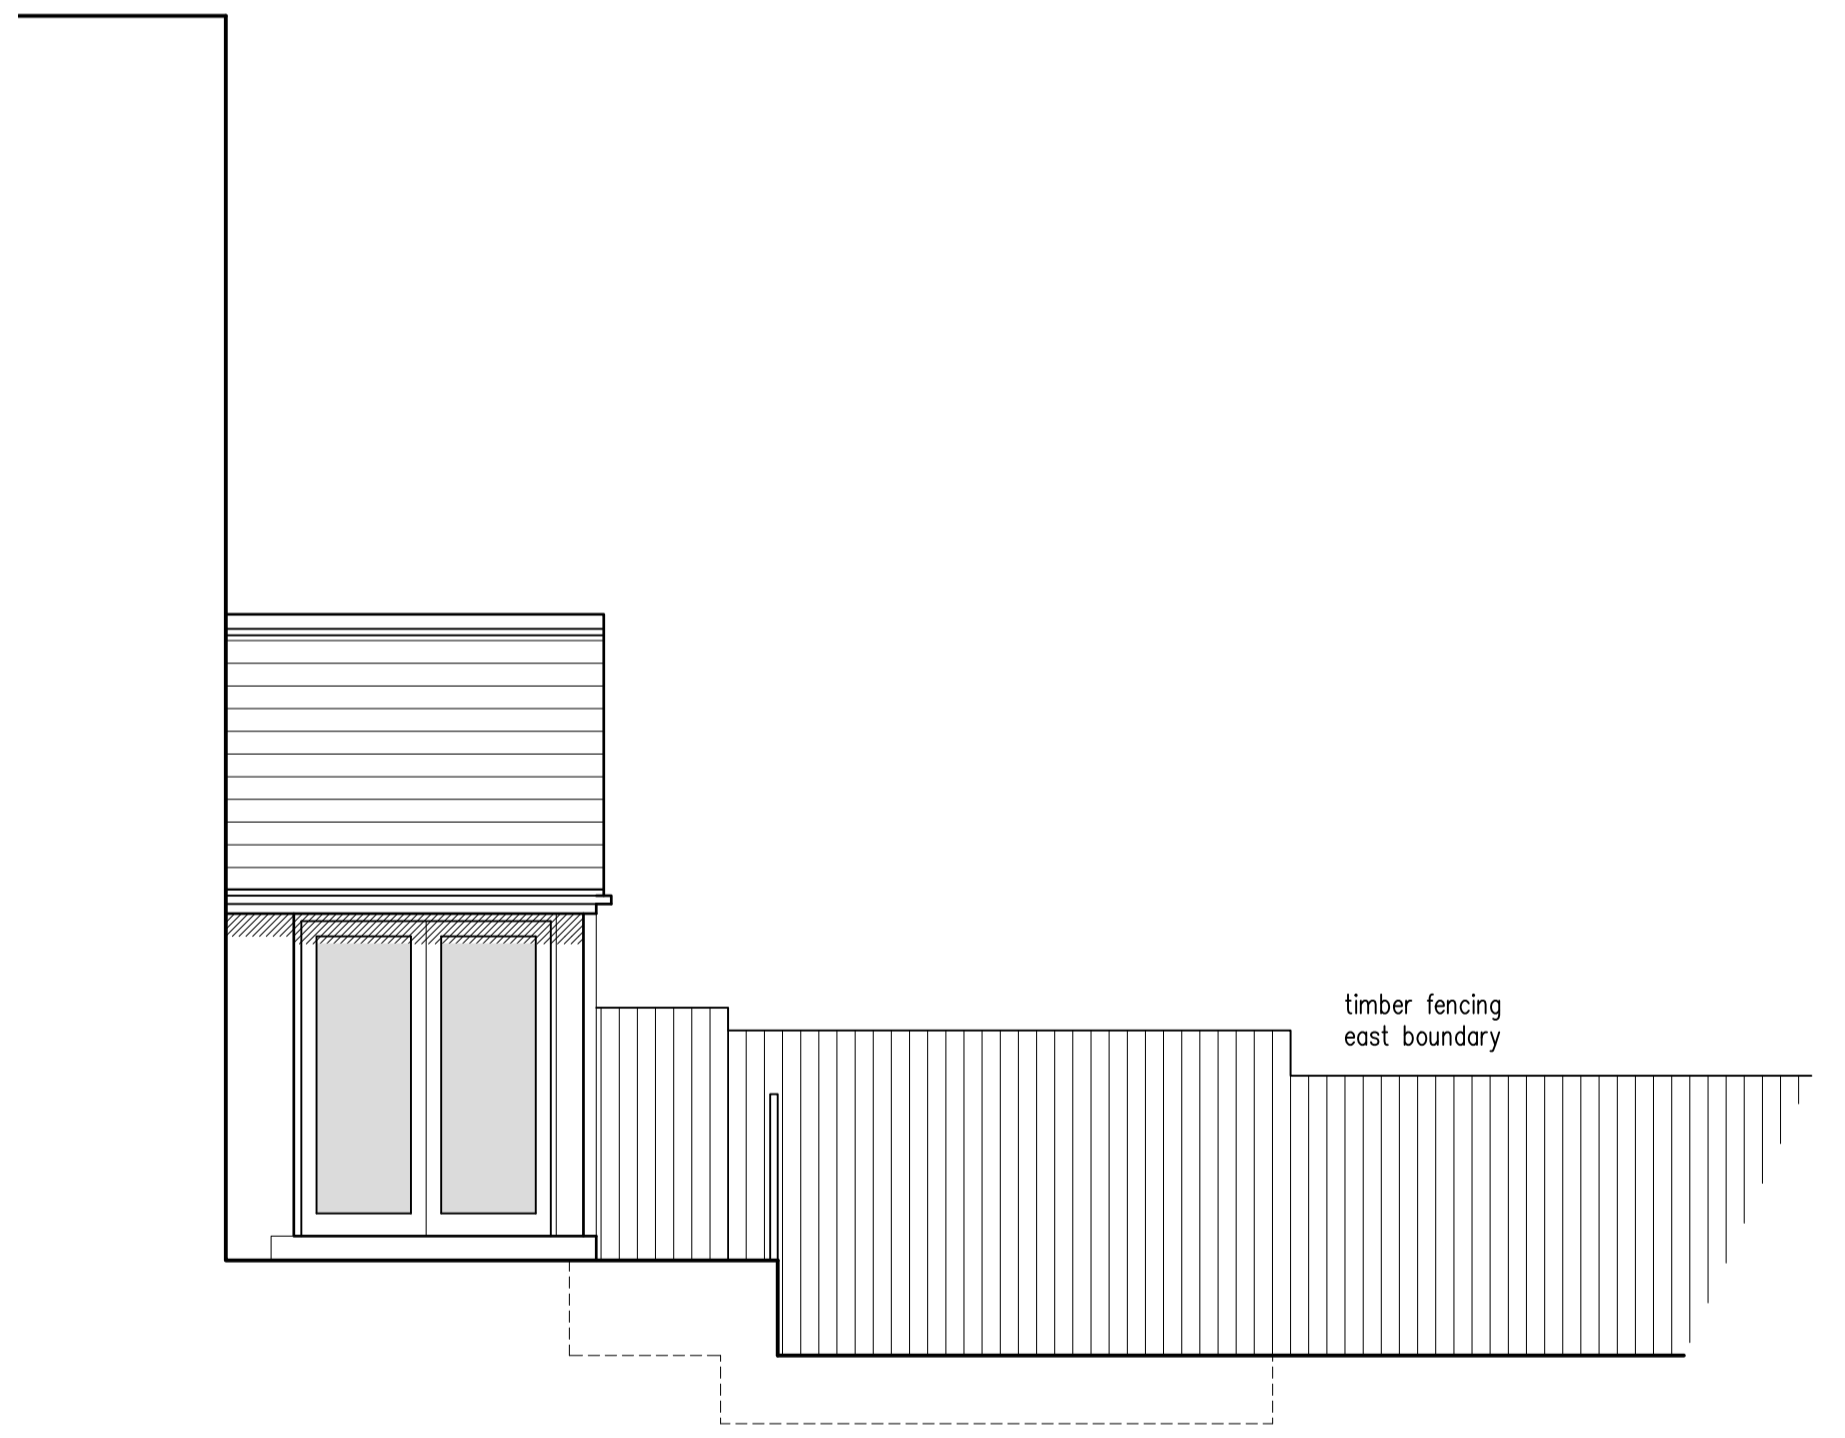


West Elevation

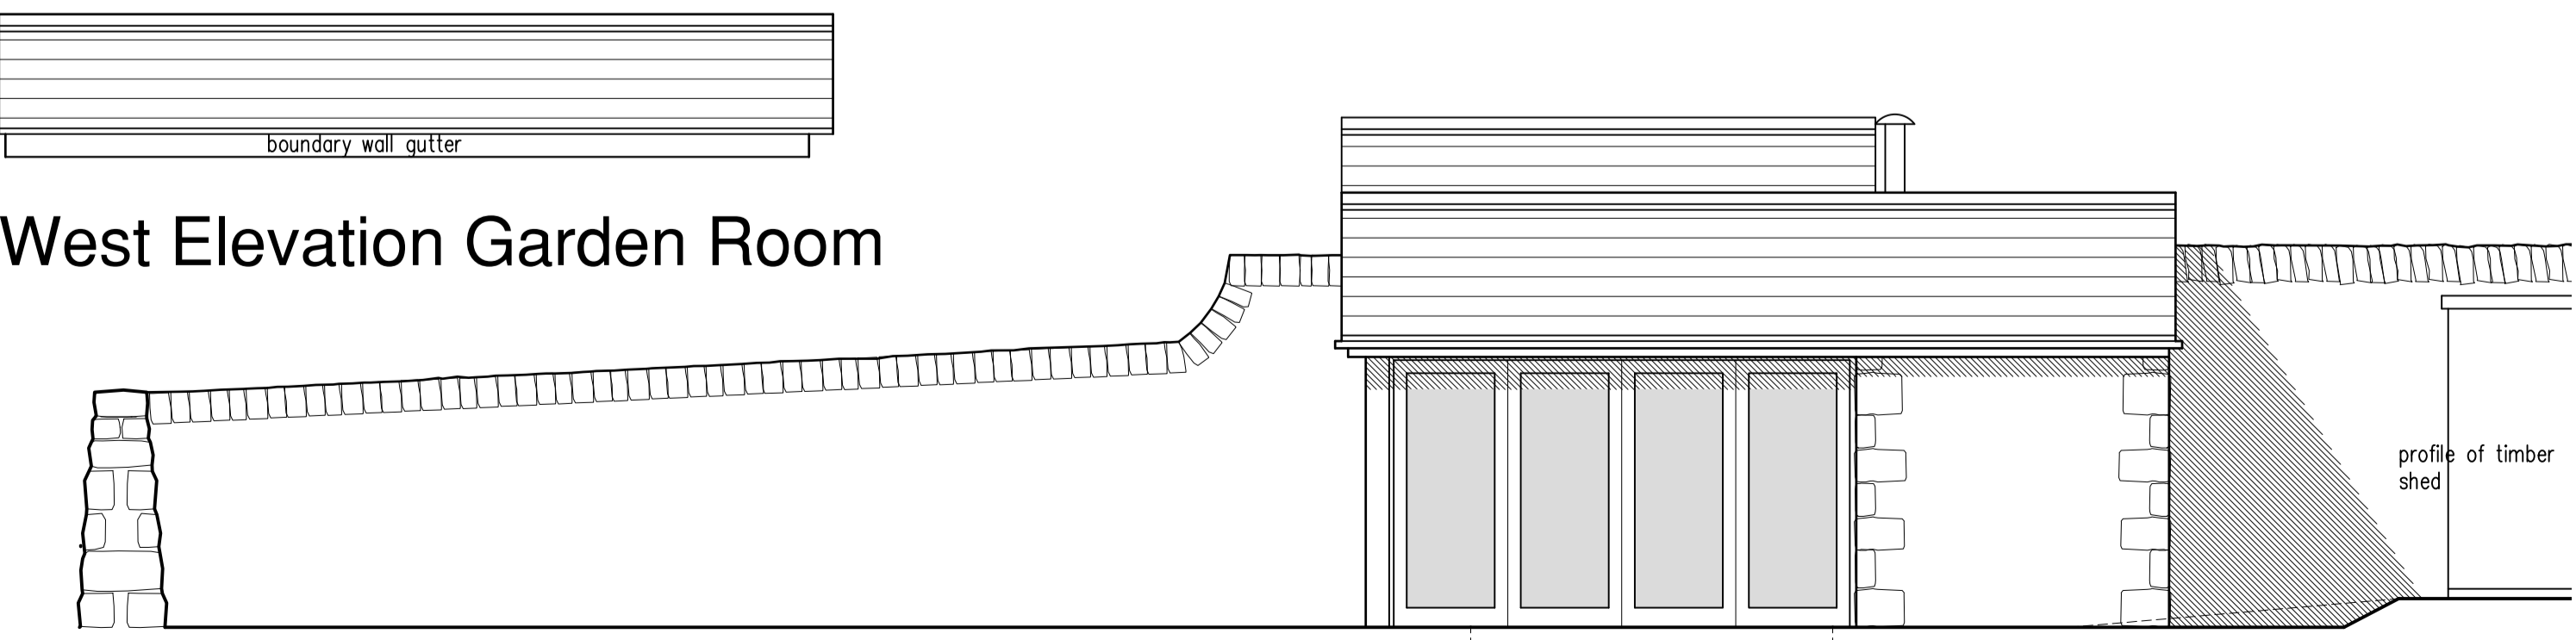


West Elevation Garden Room

East Elevation of West Boundary Wall

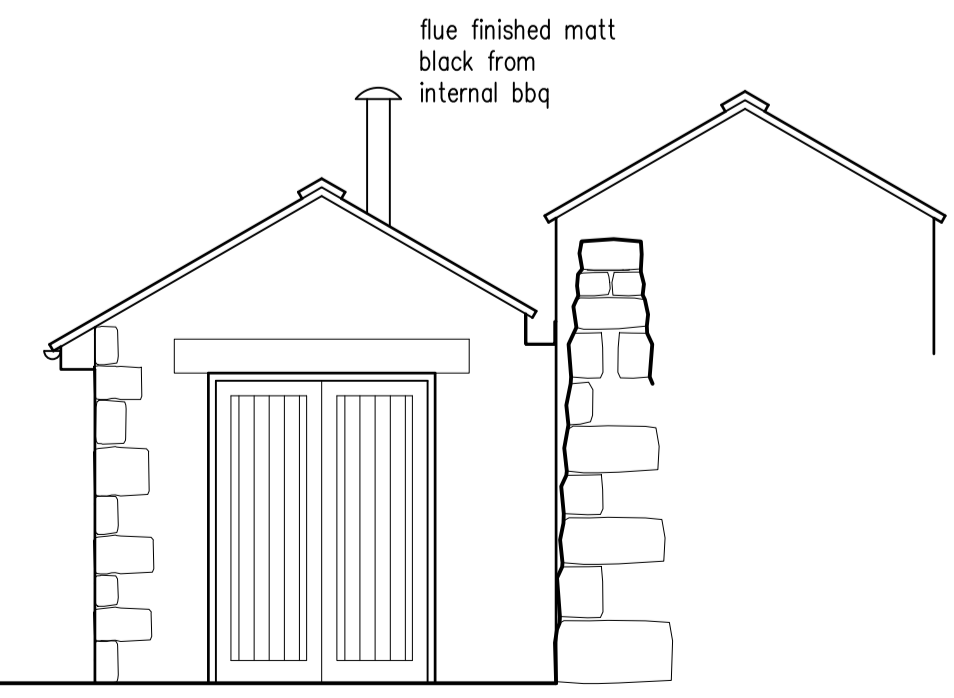

North Elevation (Garden Room)

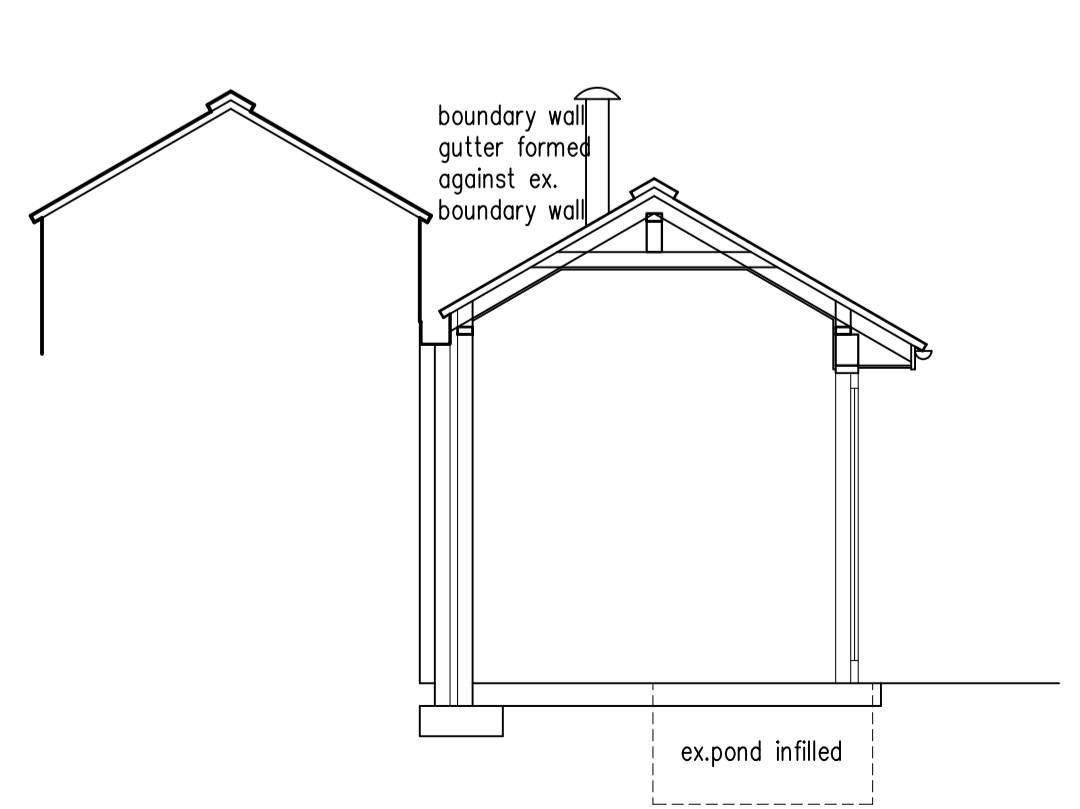

Section C - C

Revision	Date

Stephen Craven Building Design Ltd
 Chartered Architectural Technologist and Building Design Consultant



Settle
 North Yorkshire
 Tel 01729 824754 Mobile 07763 766702
 E-Mail stephen.craven@tiscali.co.uk
 www.stephencraven.org

job: Proposed Extension and Garden Room 5 Cragdale Settle BD24 9HX		
client: Mr & Mrs N Swinscoe		
drawing: Proposed Elevations and Sections		
scale: 1:50, 1:100 @ A1	date: 09/23	drawn: smc
job no: 44/2023	drawing no: 04	-