




Front Elevation
as Proposed



Flank Elevation
as Proposed




Rear Elevation
as Proposed

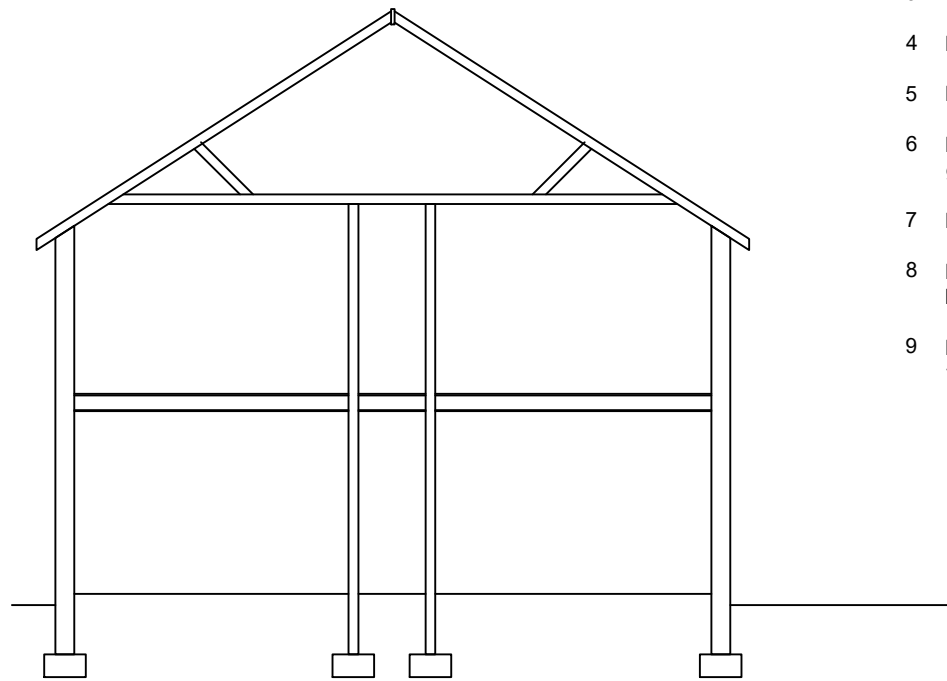

Section AA
as Existing

Key:

Existing Walls/Floors	
Proposed Brickwork	
Proposed Blockwork	
Proposed Partitions	
Proposed Insulation	

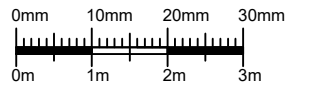

Rev.	Date	Note

Client:
Mrs Ewen-Paul

Site:
14 New Road,
Radlett,
WD7 9EA

Title:
Elevations and Section
as Proposed

Scale: 1:100 | Drg. Size: A3

Drawn: CP | Drg. No. 05a

Date: May. 2023 | Rev. #

- Key**
- 1 New cavity wall to be rendered
 - 2 Remove windows/doors and infill apertures with bnick/blockwork, and render/pebble dash
 - 3 New aluminium double glazed bi-folding doors
 - 4 New uPVC double glazed door
 - 5 New uPVC double glazed windows
 - 6 New uPVC double glazed windows with obscure glazing
 - 7 New pitch roof
 - 8 New rooflights (not projecting more than 150mm beyond roof plane)
 - 9 New rooflights to be obscured (not projecting more than 150mm beyond roof plane)