


outline of No. 16 to party wall of No.14

Flank Elevation as Existing

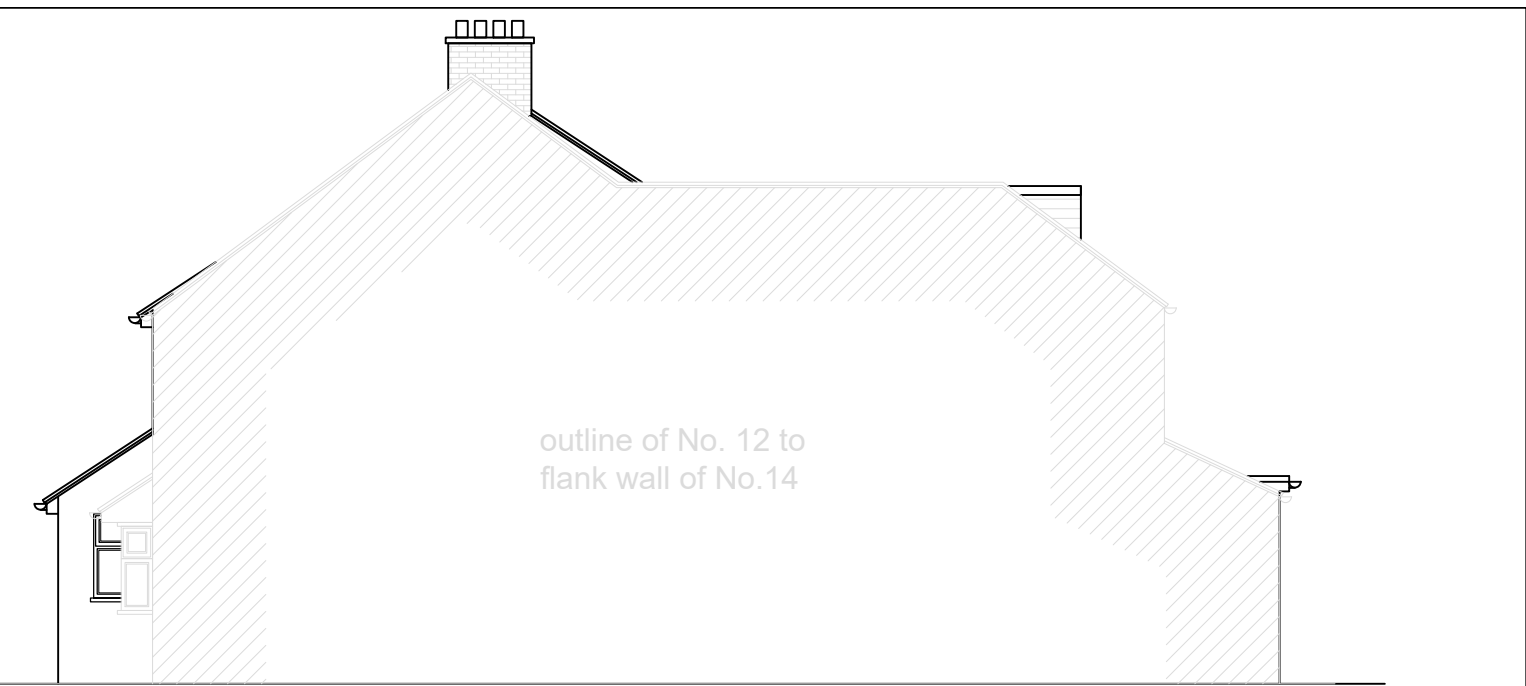


outline of No. 12 to flank wall of No.14

Flank Elevation as Existing




outline of No. 16 to party wall of No.14

Flank Elevation as Proposed

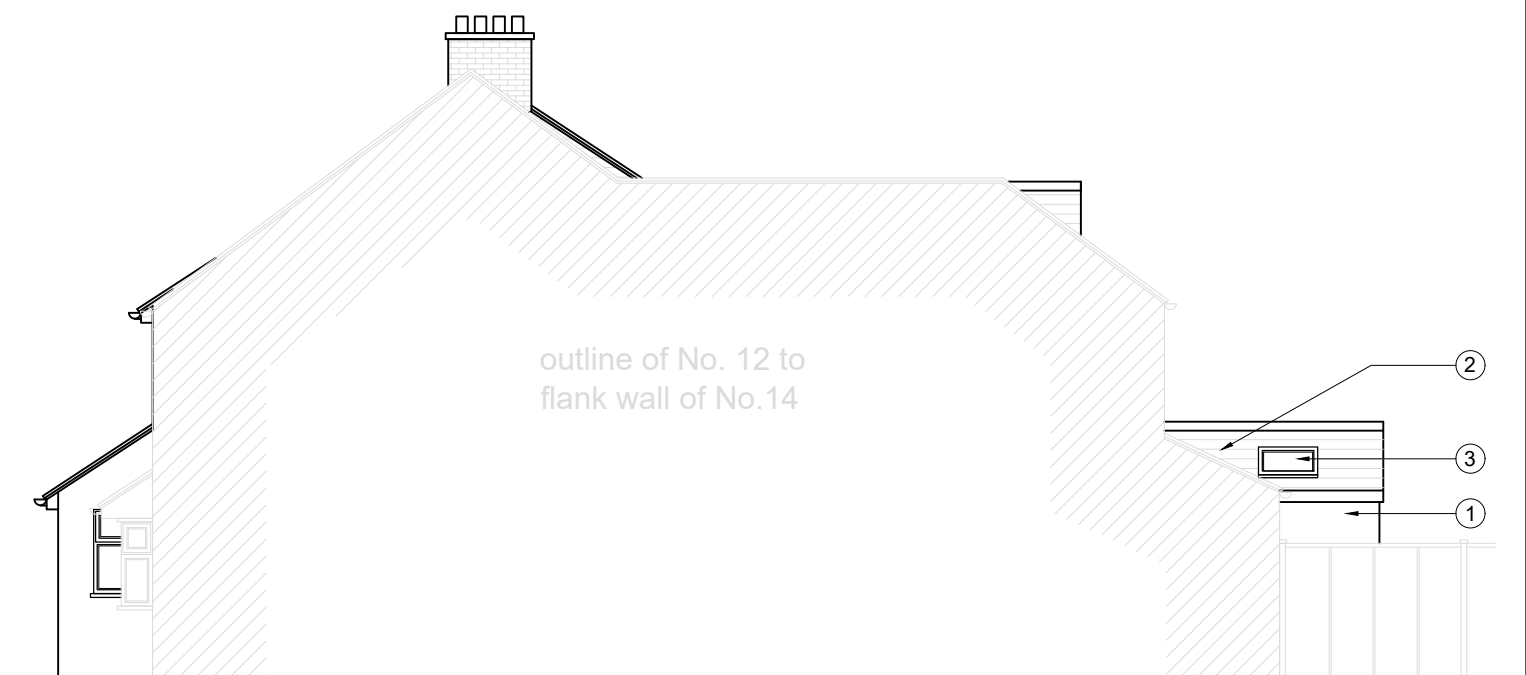

outline of No. 12 to flank wall of No.14

Flank Elevation as Proposed

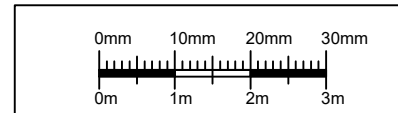

Rev.	Date	Note

Client:
Mrs Ewen-Paul

Site:
14 New Road,
Radlett,
WD7 9EA

Title:
Existing & Proposed Elevations
to flank wall and party wall with
adjoining/adjacent neighbours

Scale: 1:100 | Drg. Size: A3

Drawn: CP | Drg. No. 07a

Date: Nov. 2023 | Rev. #

Key

- 1 New cavity wall to be rendered
- 2 New pitch roof
- 3 New rooflights (not projecting more than 150mm beyond roof plane)