



GROUND FLOOR PLAN  
SCALE 1:100



FIRST FLOOR PLAN  
SCALE 1:100

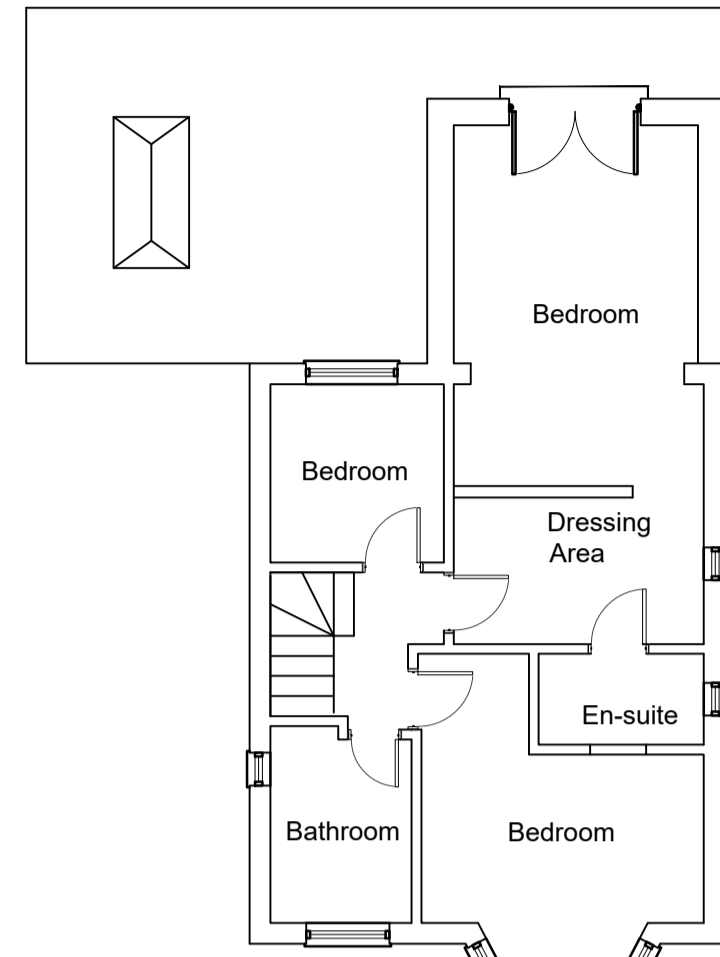

FRONT ELEVATION  
SCALE 1:100

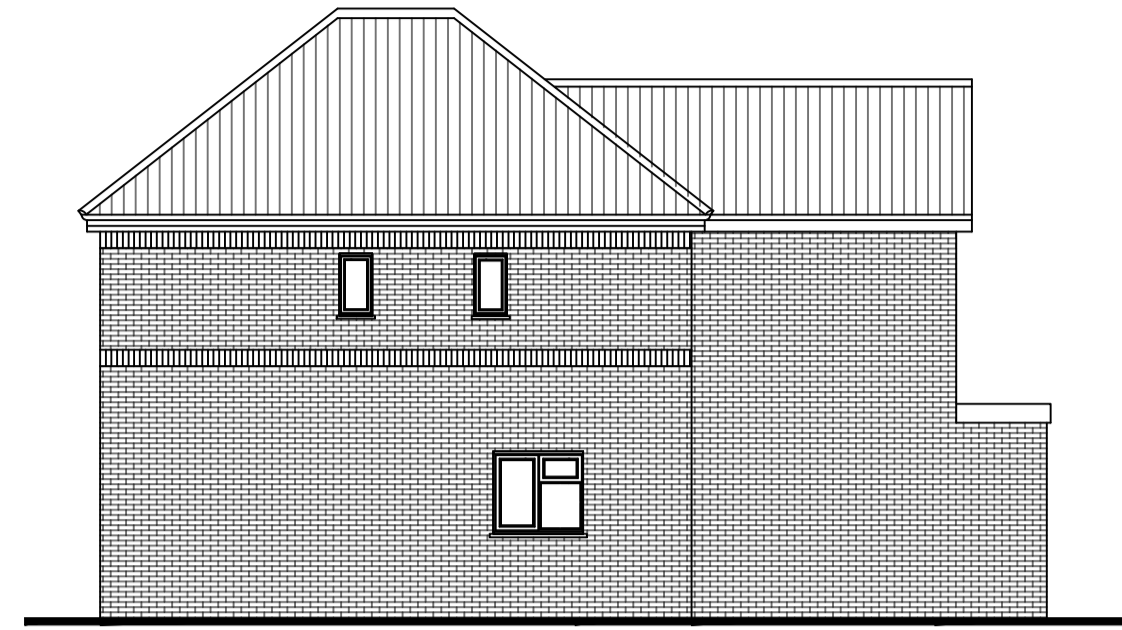


SIDE ELEVATION  
SCALE 1:100




REAR ELEVATION  
SCALE 1:100



SIDE ELEVATION  
SCALE 1:100

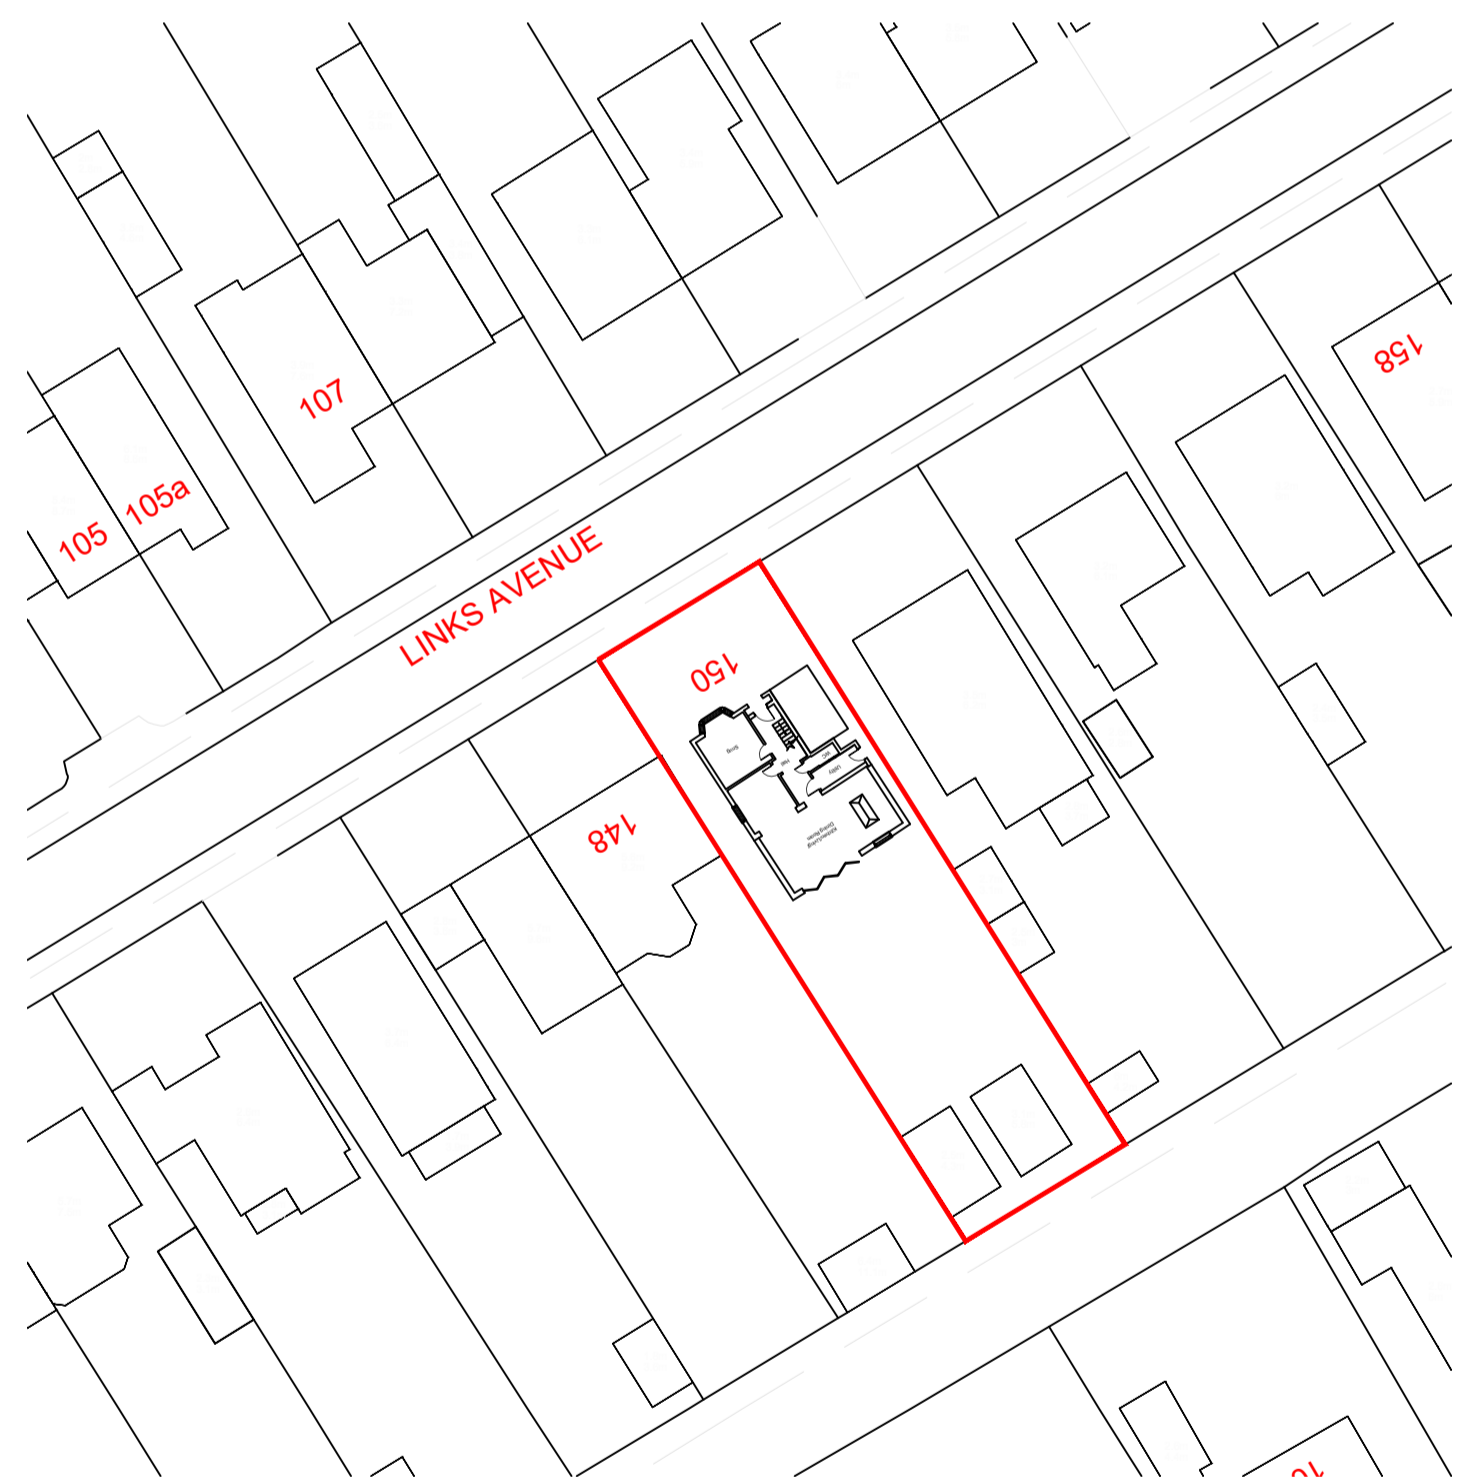

BLOCK PLAN  
SCALE 1:500

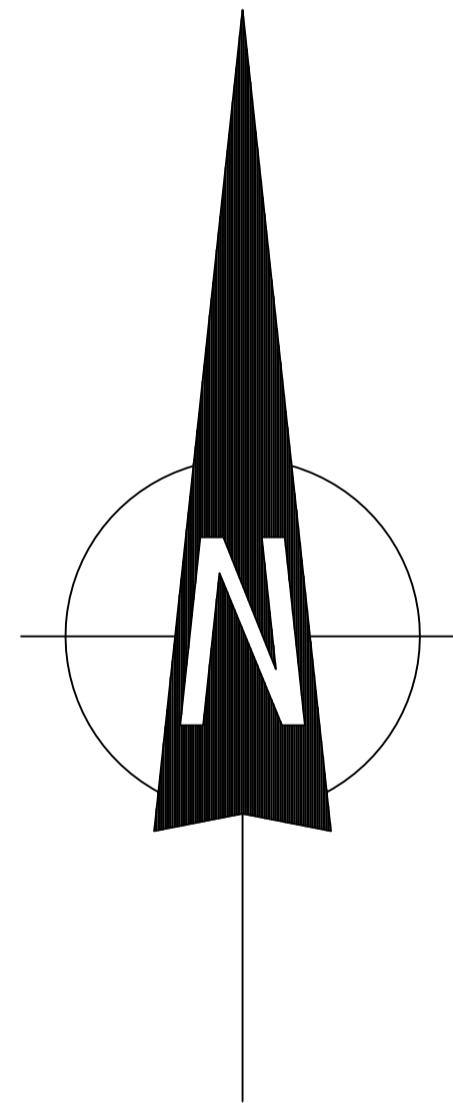

Rev	Date	Description
<p>LISA ALLARD MCIAT CHARTERED ARCHITECTURAL TECHNOLOGIST 18 St Walstans Close, Costessey, Norwich, NR5 0TW t: 07504678013 e: lisaallard838@gmail.com</p>		
<p>Project Details 150 Links Avenue, Hellesdon Norwich - Rear Extension</p>		
<p>Client Mr &amp; Mrs Crickmore</p>		
<p>Drawing Proposed Plans, Elevations &amp; Block Plan</p>		
<p>Date November 2023</p>		
<p>Scales As shown @ A1</p>	<p>Drawn LA Checked</p>	
<p>Drawing No. 069-23-02</p>	<p>Issue PLANNING</p>	
<p>All dimensions must be site checked and not scaled from this drawing</p>		