

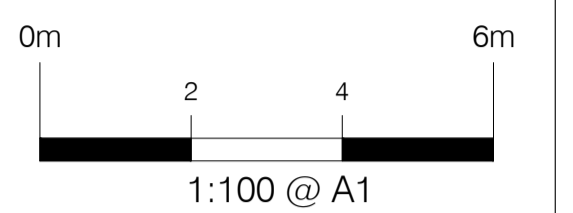



This drawing is copyright and should not be reproduced without permission. Do not scale from drawing for construction. If in doubt contact main contractor before proceeding. The contractor is responsible for checking all information before any orders are placed or construction commences. All drawings to be read in conjunction with Structural Engineers' report, which takes precedence over all other specifications. Main contractor responsible for site safety.

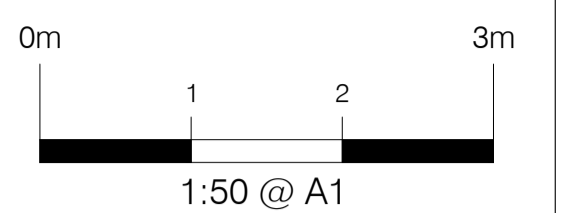


- Key:
- Existing structures
 - Demolished
 - New structures
 - Approx. Boundary line
 - G / RG - Gully / Roddable gully
 - SP / SVP - Soil pipe / Soil vent pipe
 - IC - Inspection chamber
 - RWP - Rain water pipe
 - R / TR - Radiator / Towel rail
 - ± 0.000 - Approx. levels

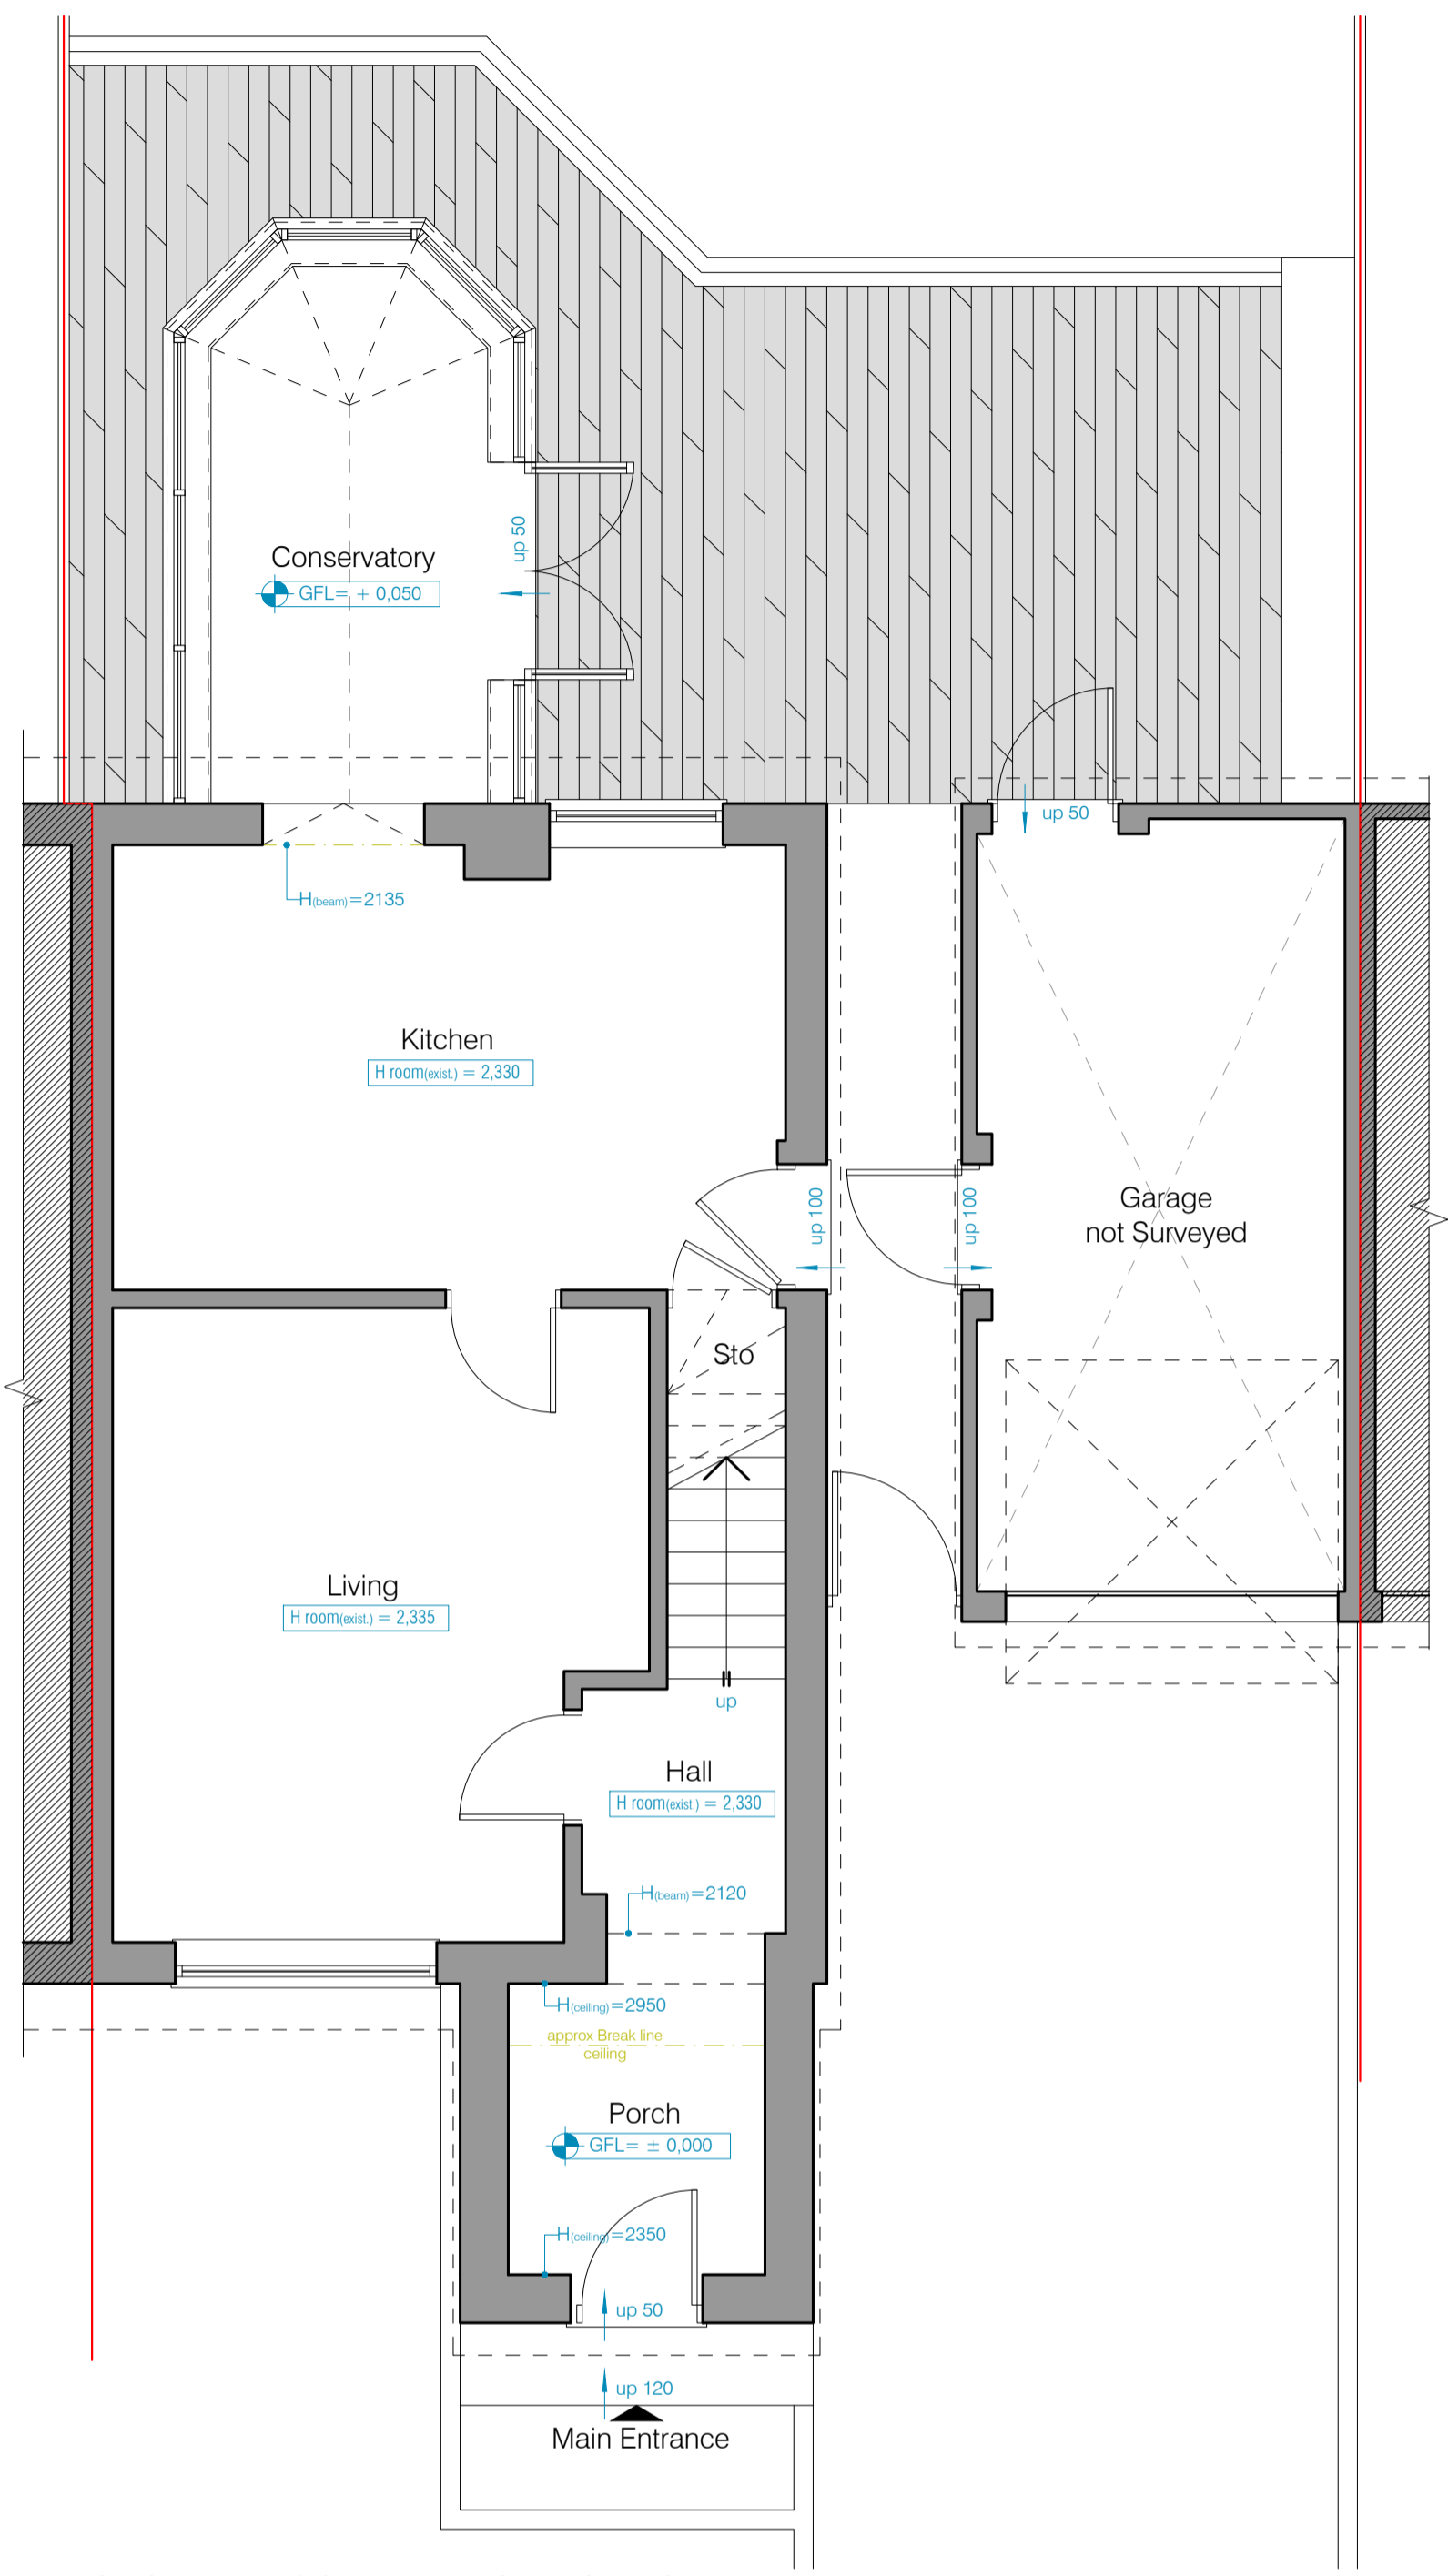


GROUND FLOOR PLAN AS EXISTING
SCALE - 1:50@A1

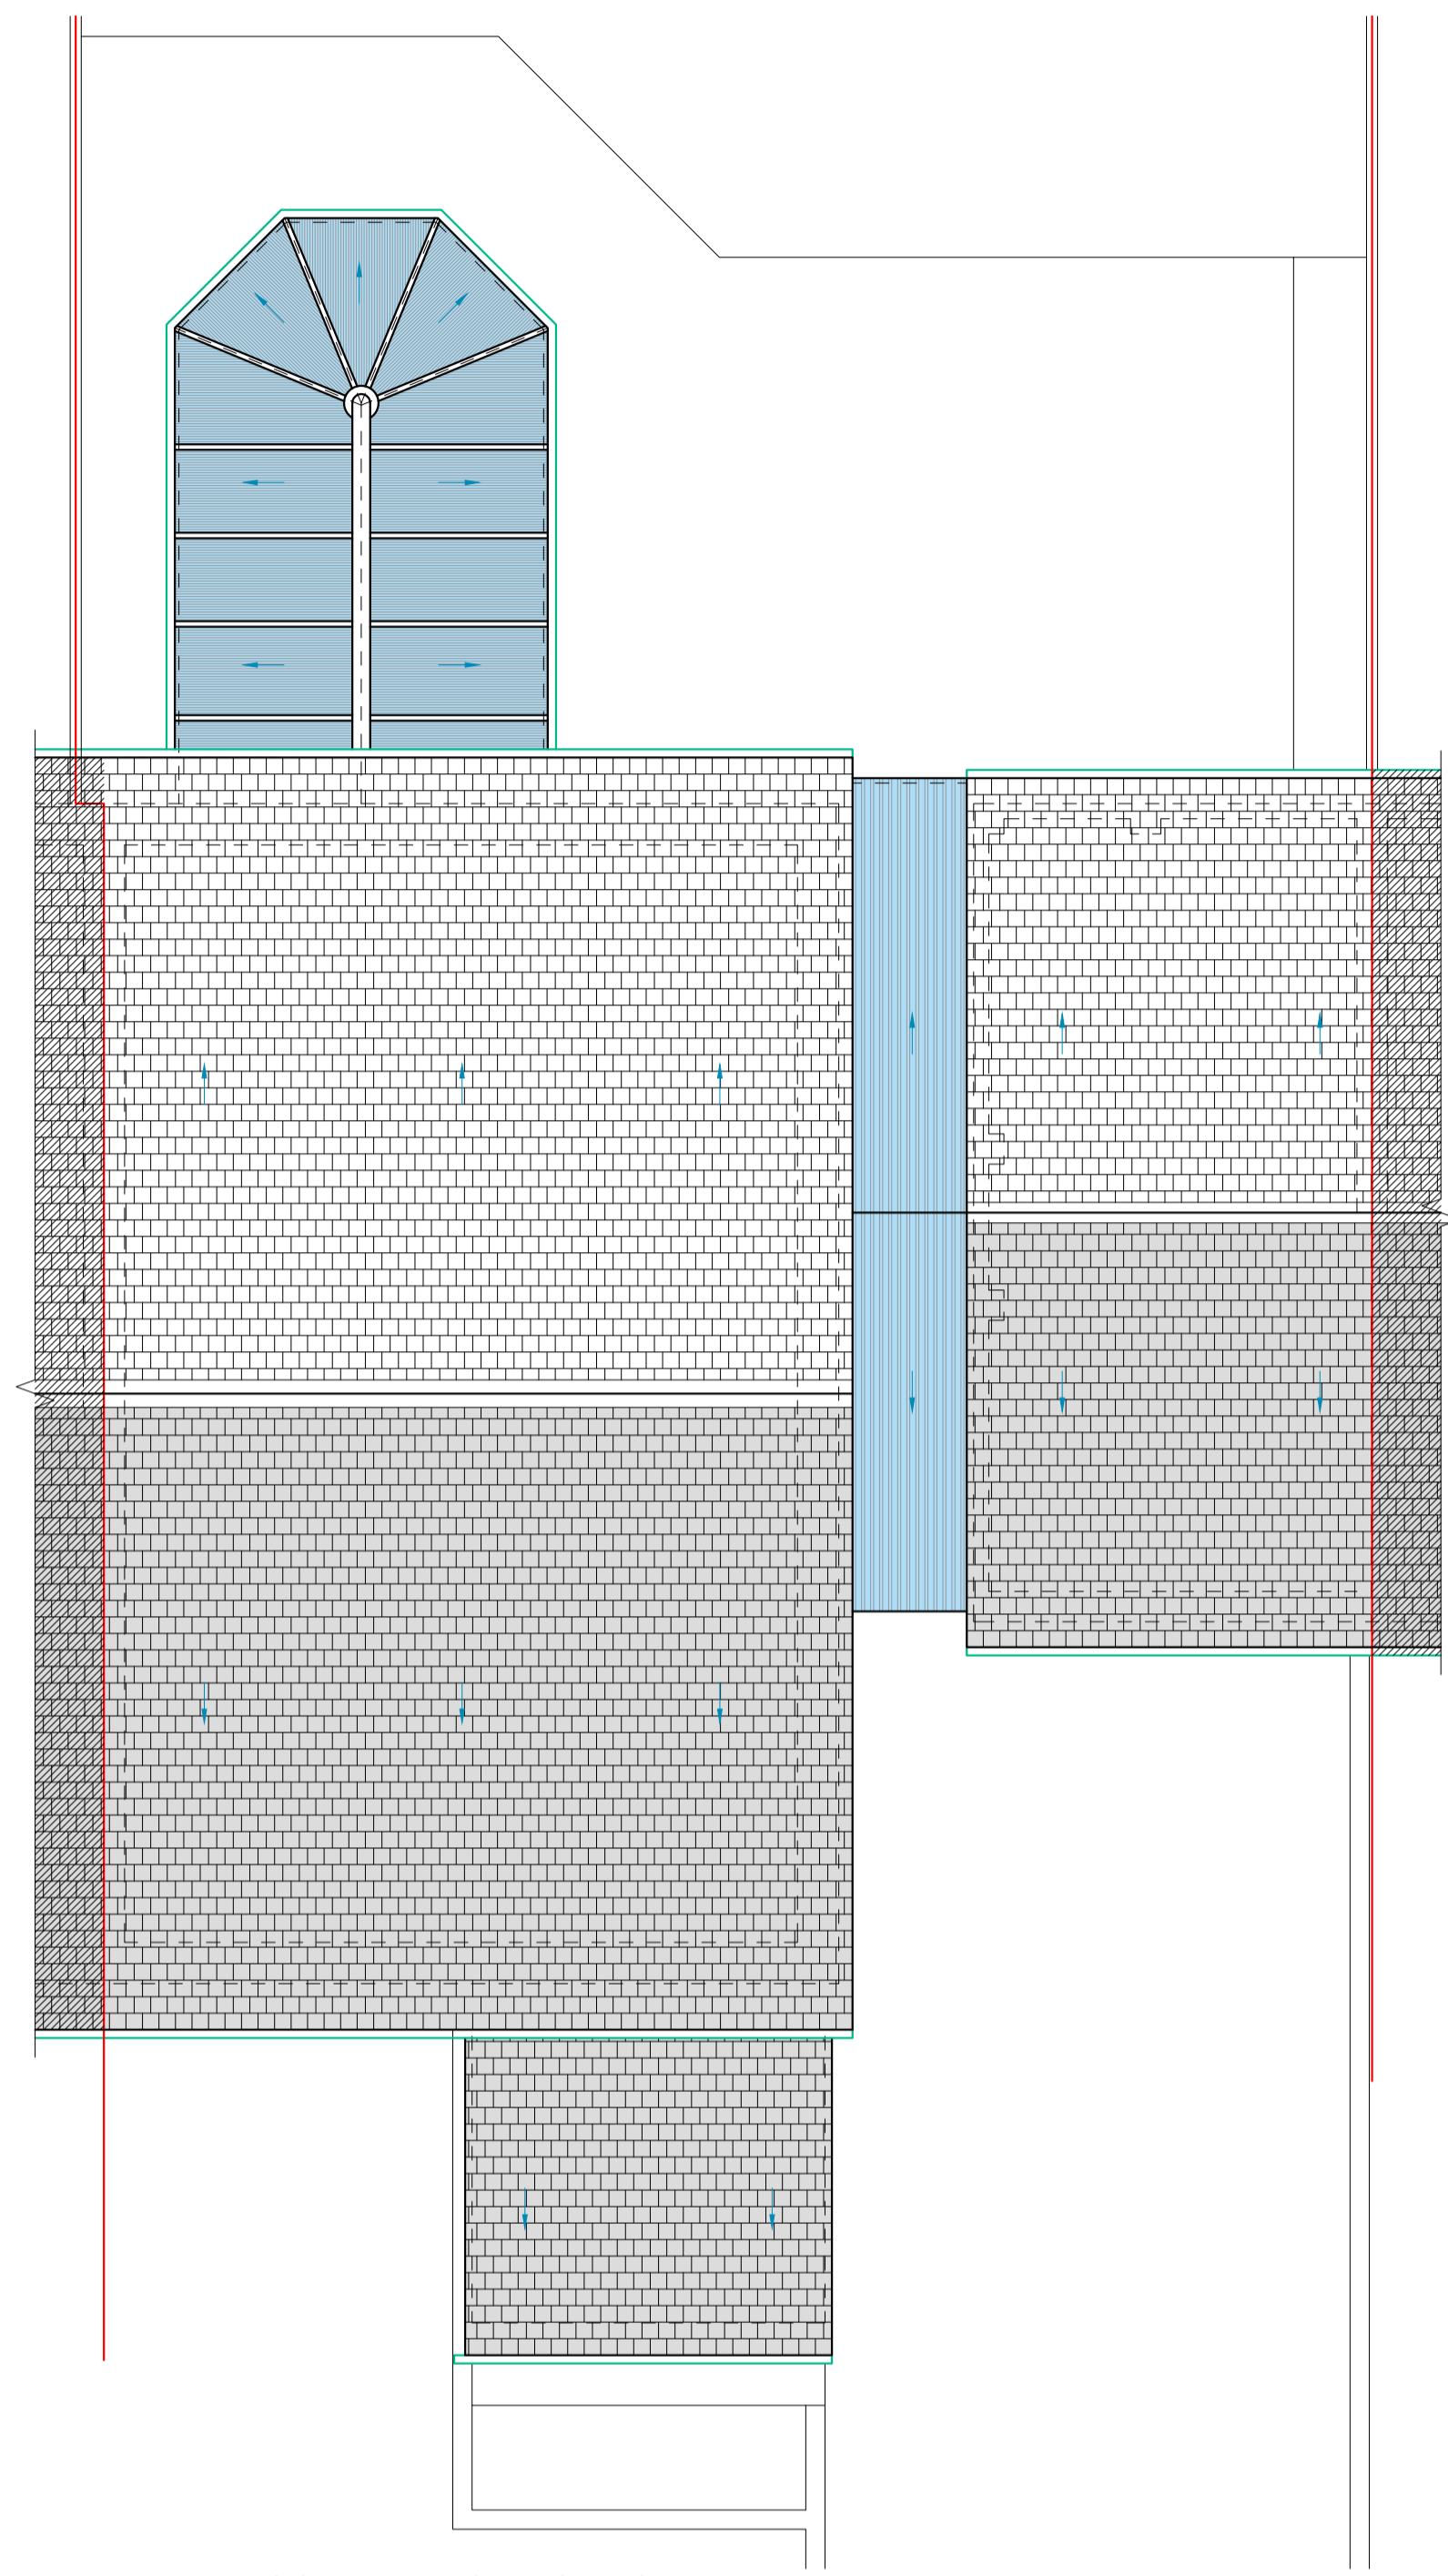

ROOF PLAN AS EXISTING
SCALE - 1:50@A1

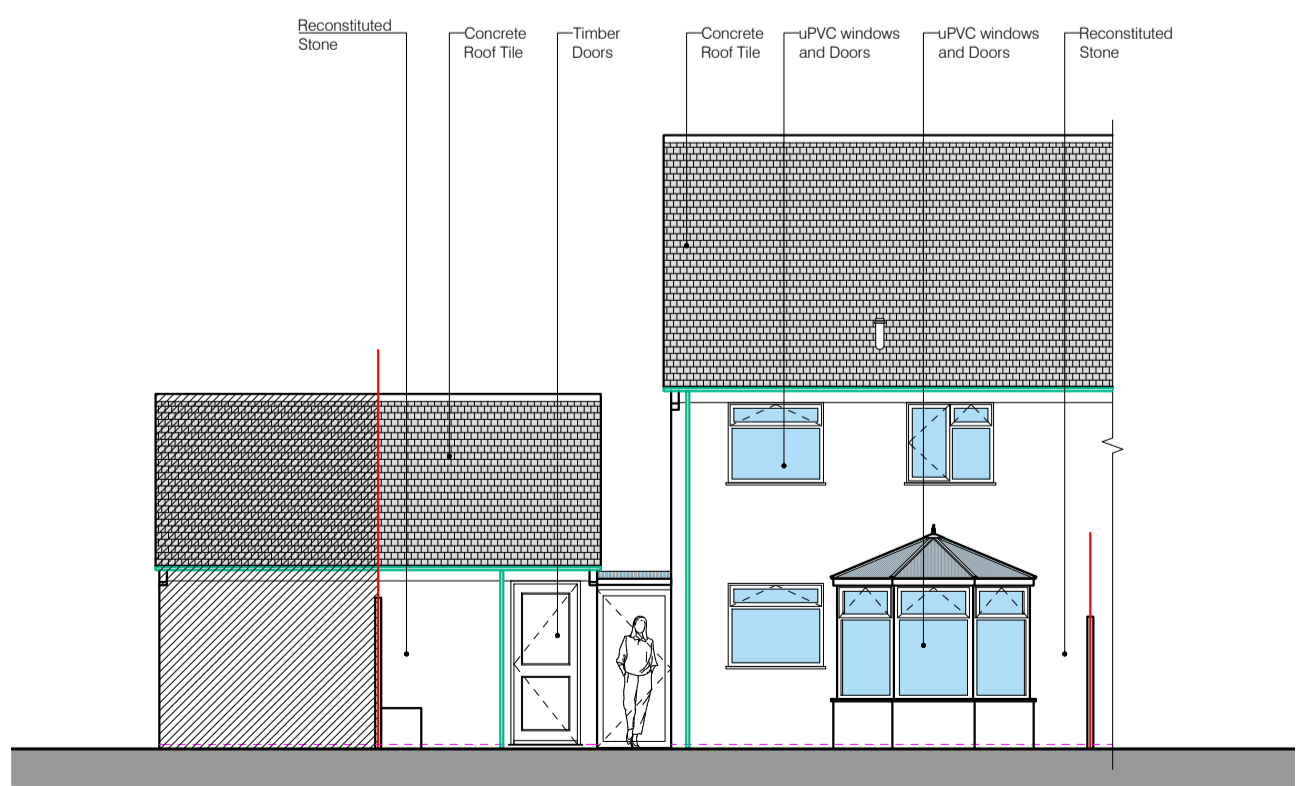

REAR ELEVATION AS EXISTING
SCALE - 1:100@A1

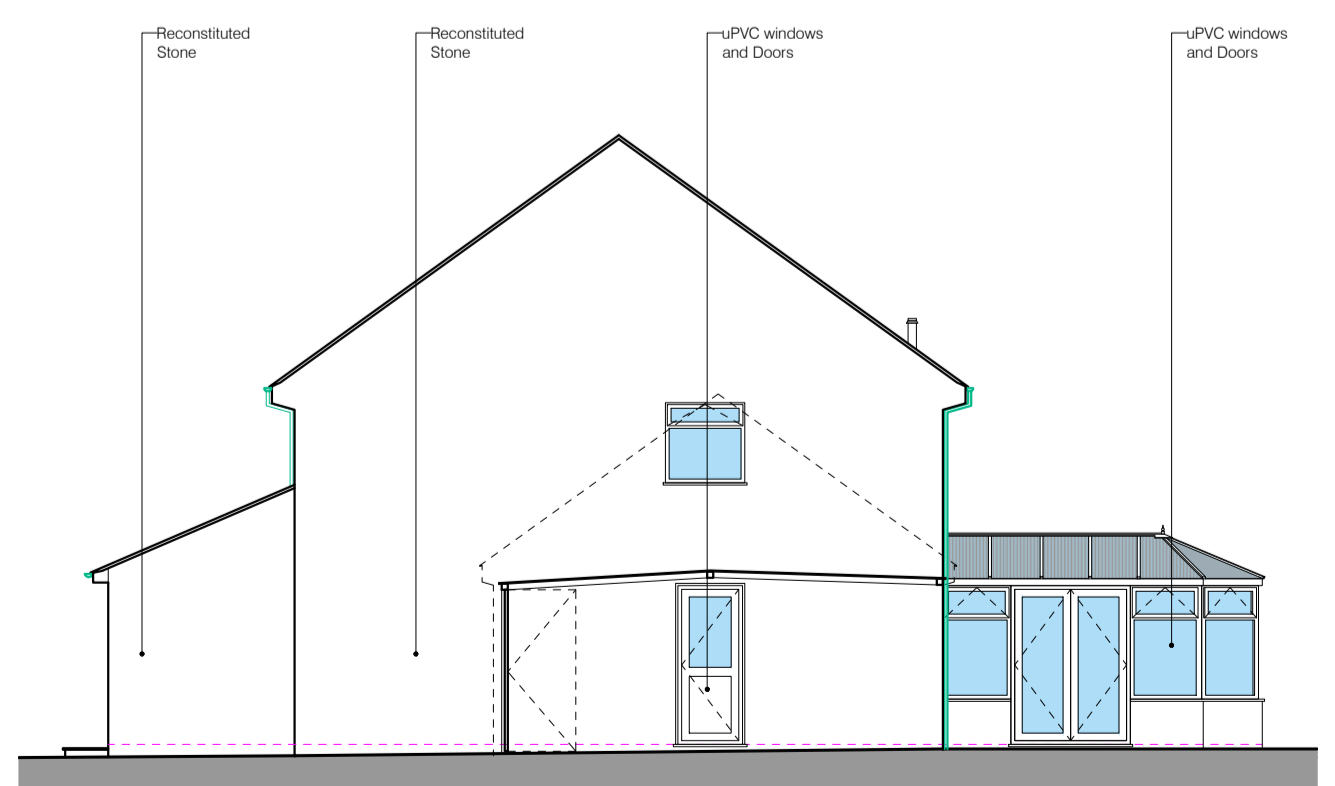

SIDE ELEVATION AS EXISTING
SCALE - 1:100@A1

Rev.	Date	Revisions

PSK
architect
Your Home Extension Specialists
PSK Cheltenham Ltd
41 Bath Road
Cheltenham
GL53 7HQ
Tel. 01242 304477

TITLE
Mr. Derek Lightstone
11 Denham Close
Woodmancote
Cheltenham
GL52 9TX

DESCRIPTION
Single Storey Extension
Plans and Elevations as Existing

DATE 24. 10. 23	SCALE As noted @ A1
DRAWN ED	CHECKED PSK

841-01



PSK Cheltenham Ltd is a chartered practice registered with RIBA.