

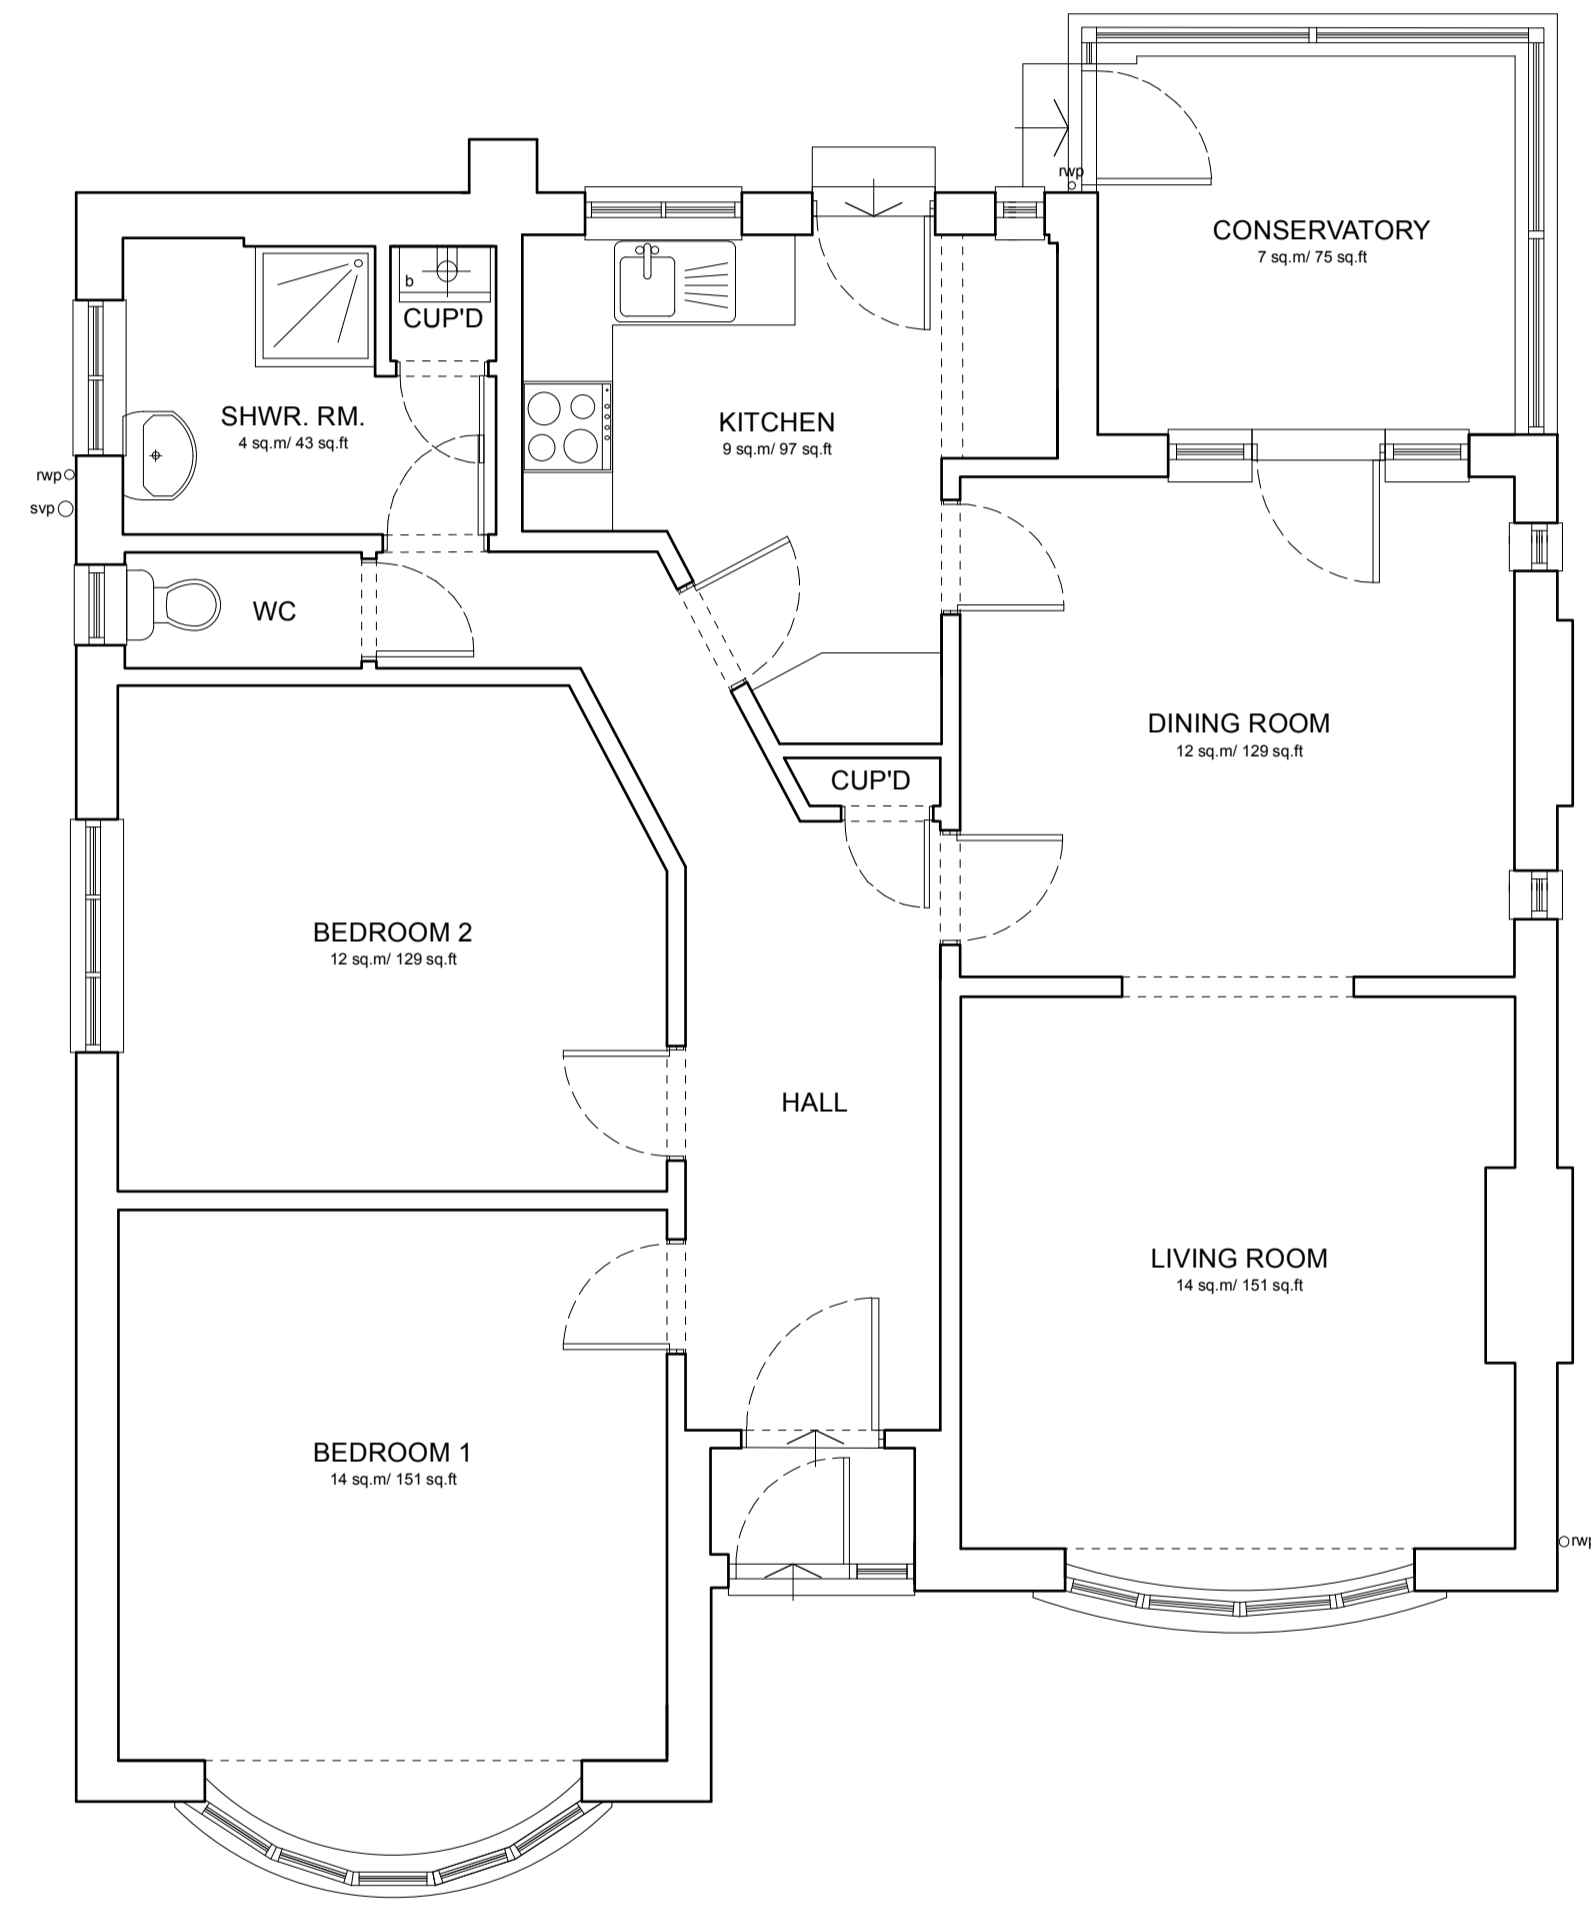


**GROUND FLOOR INTERNAL LAYOUT**  
**(AS EXISTING)**  
scale 1:50

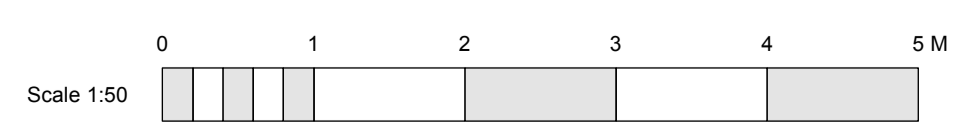

**ROOF PLAN**  
**(AS EXISTING)**  
scale 1:50

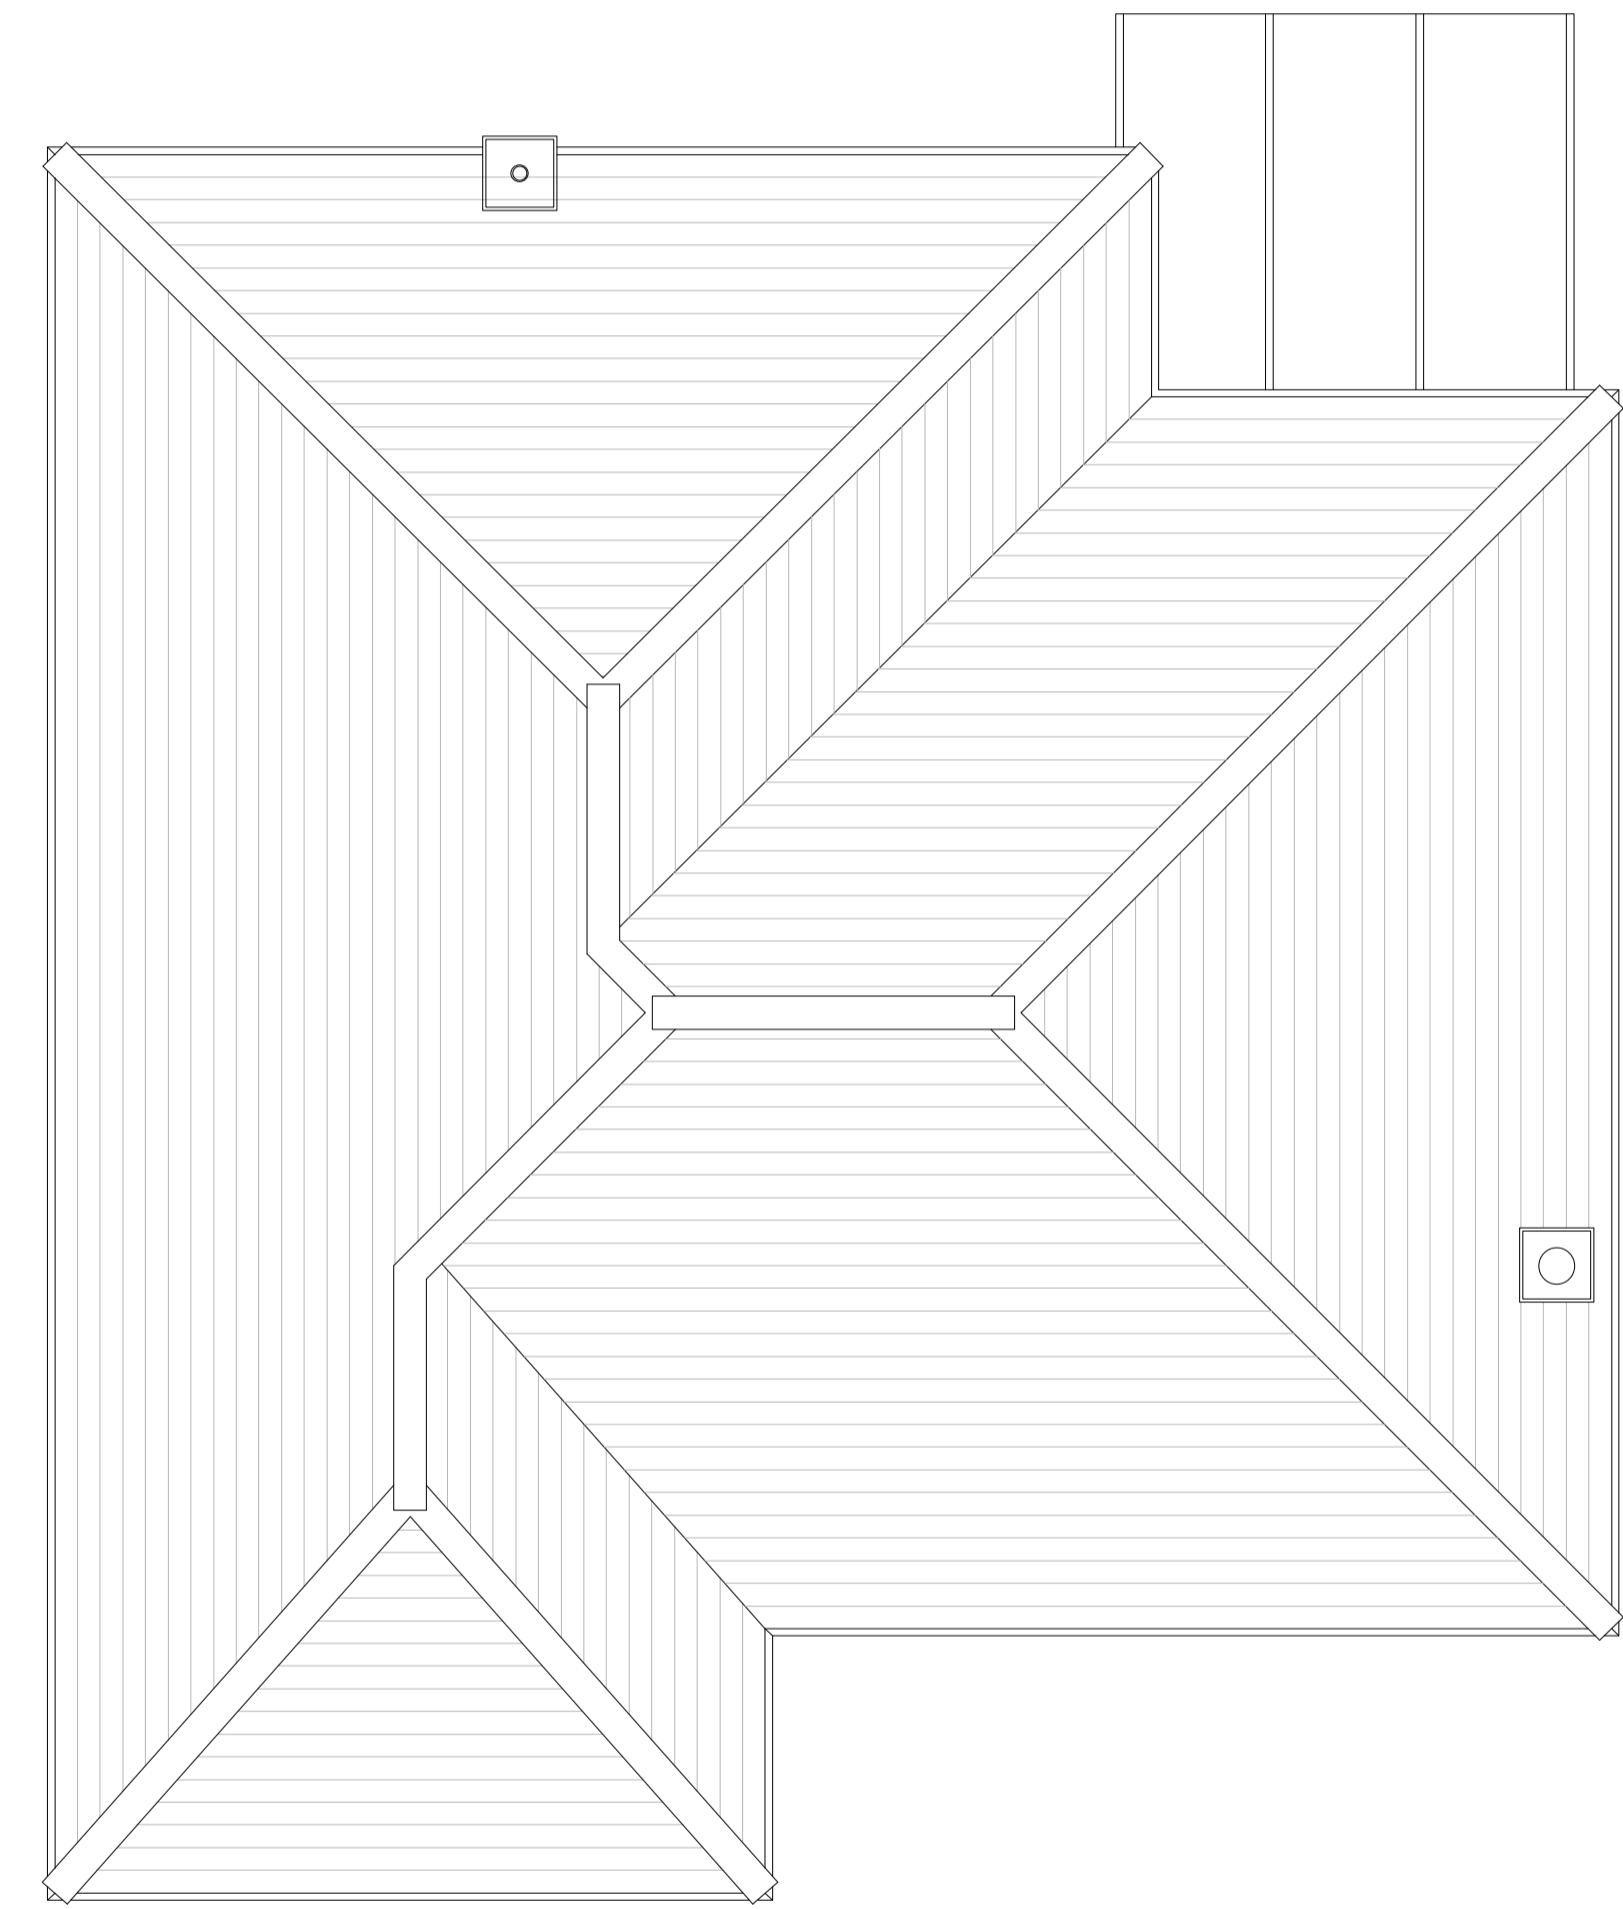

<b>PROJECT</b> Proposed Redevelopment of 76 Northdown Park Road, Margate, Kent, CT9 3PU		<b>DRAWING TITLE</b> Internal Layout - As Existing	
		<b>CLIENT</b> Miranda Barham	
<b>SCALE</b> 1:50 at A1	<b>DATE</b> Nov' 2022	<b>DRAWING NO.</b> 22/3094/PL/01	<b>REVISION</b>

**NATURE OF REVISIONS**



tel (01227) 283100 info@seas.me.uk www.seas.me.uk

