




NB.  
All proposed external materials & finishes to match existing in all respects, unless specifically stated and all subject to formal approval from the Local Planning Authority.

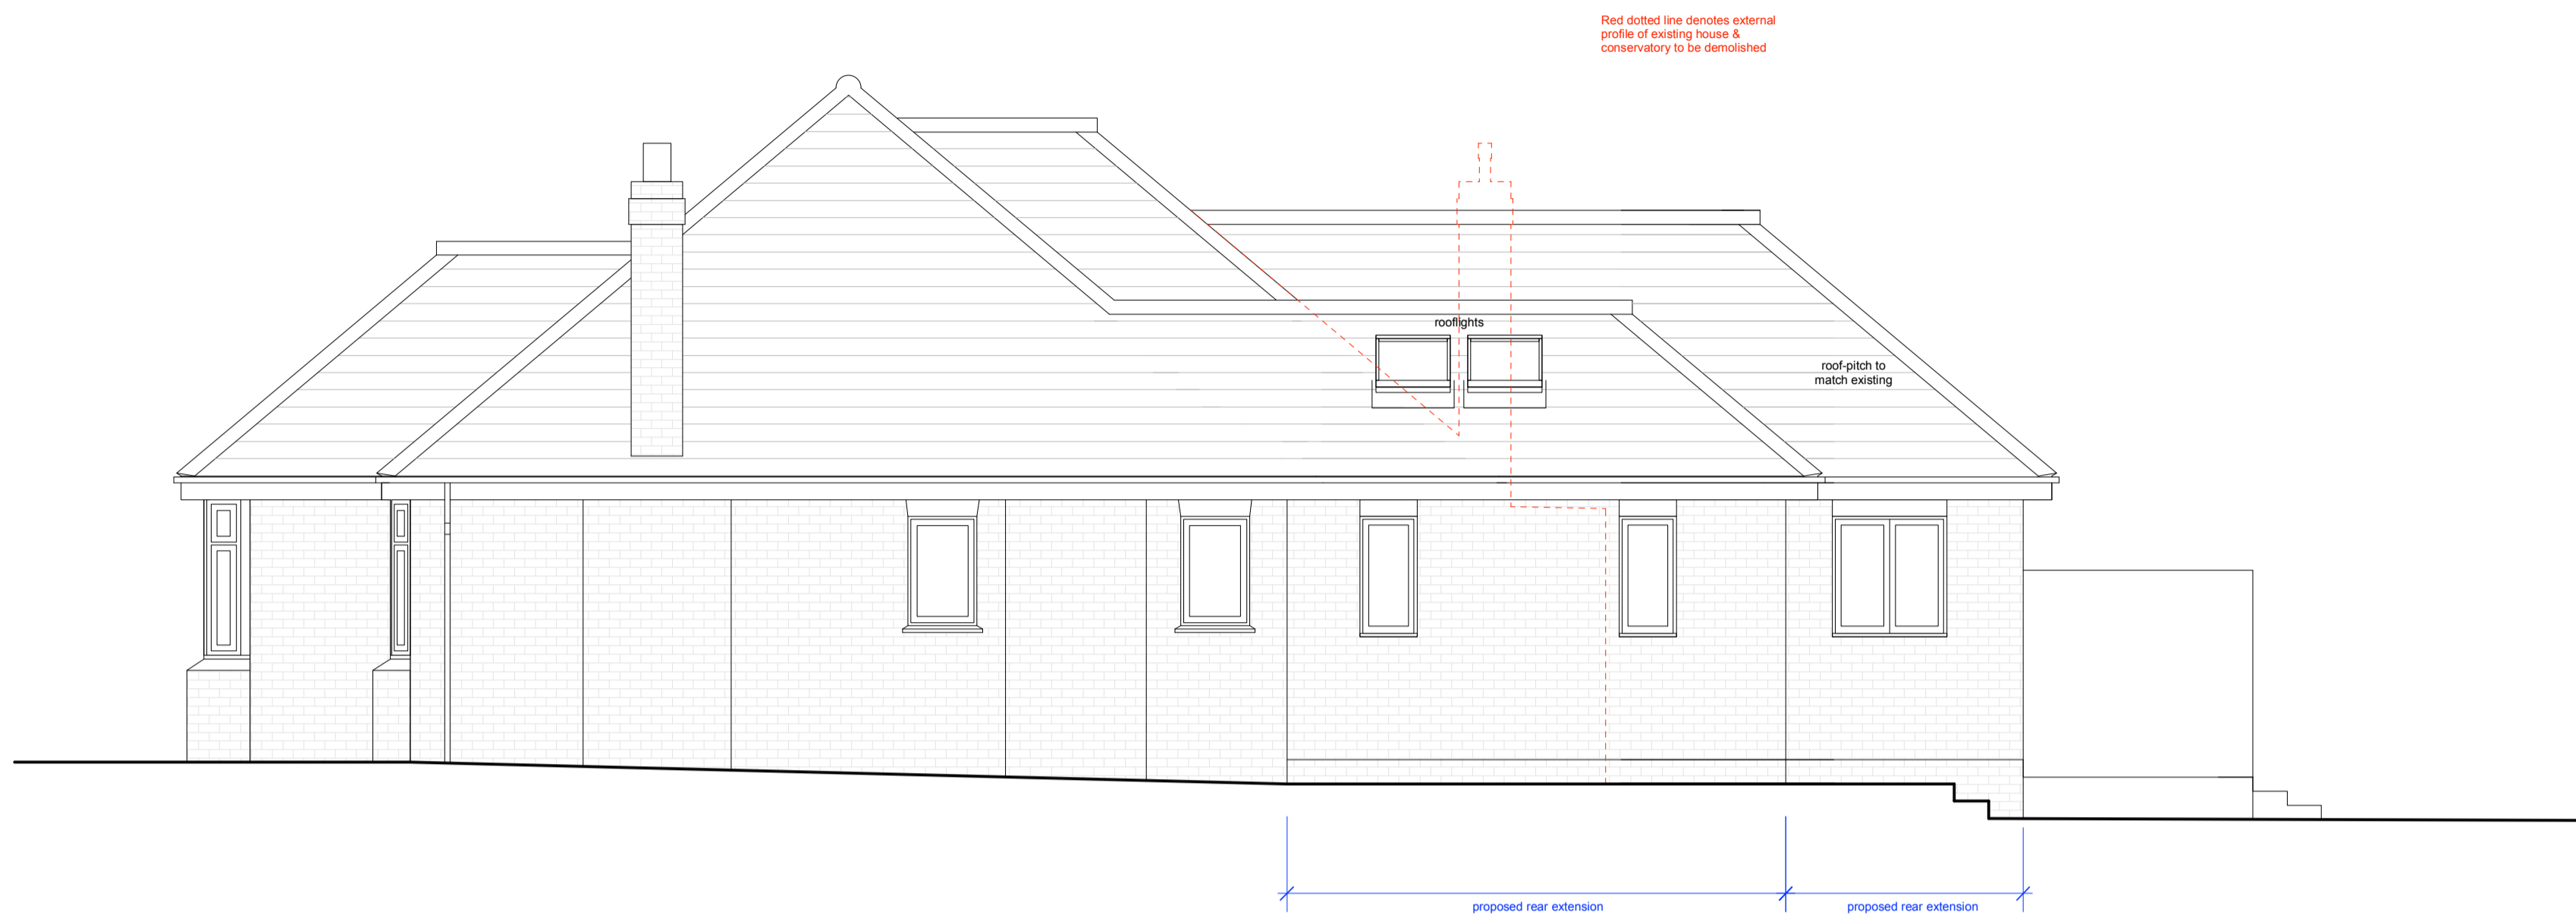

**SIDE ELEVATION - SOUTH EAST FACING**  
**(AS PROPOSED)**  
scale 1:50

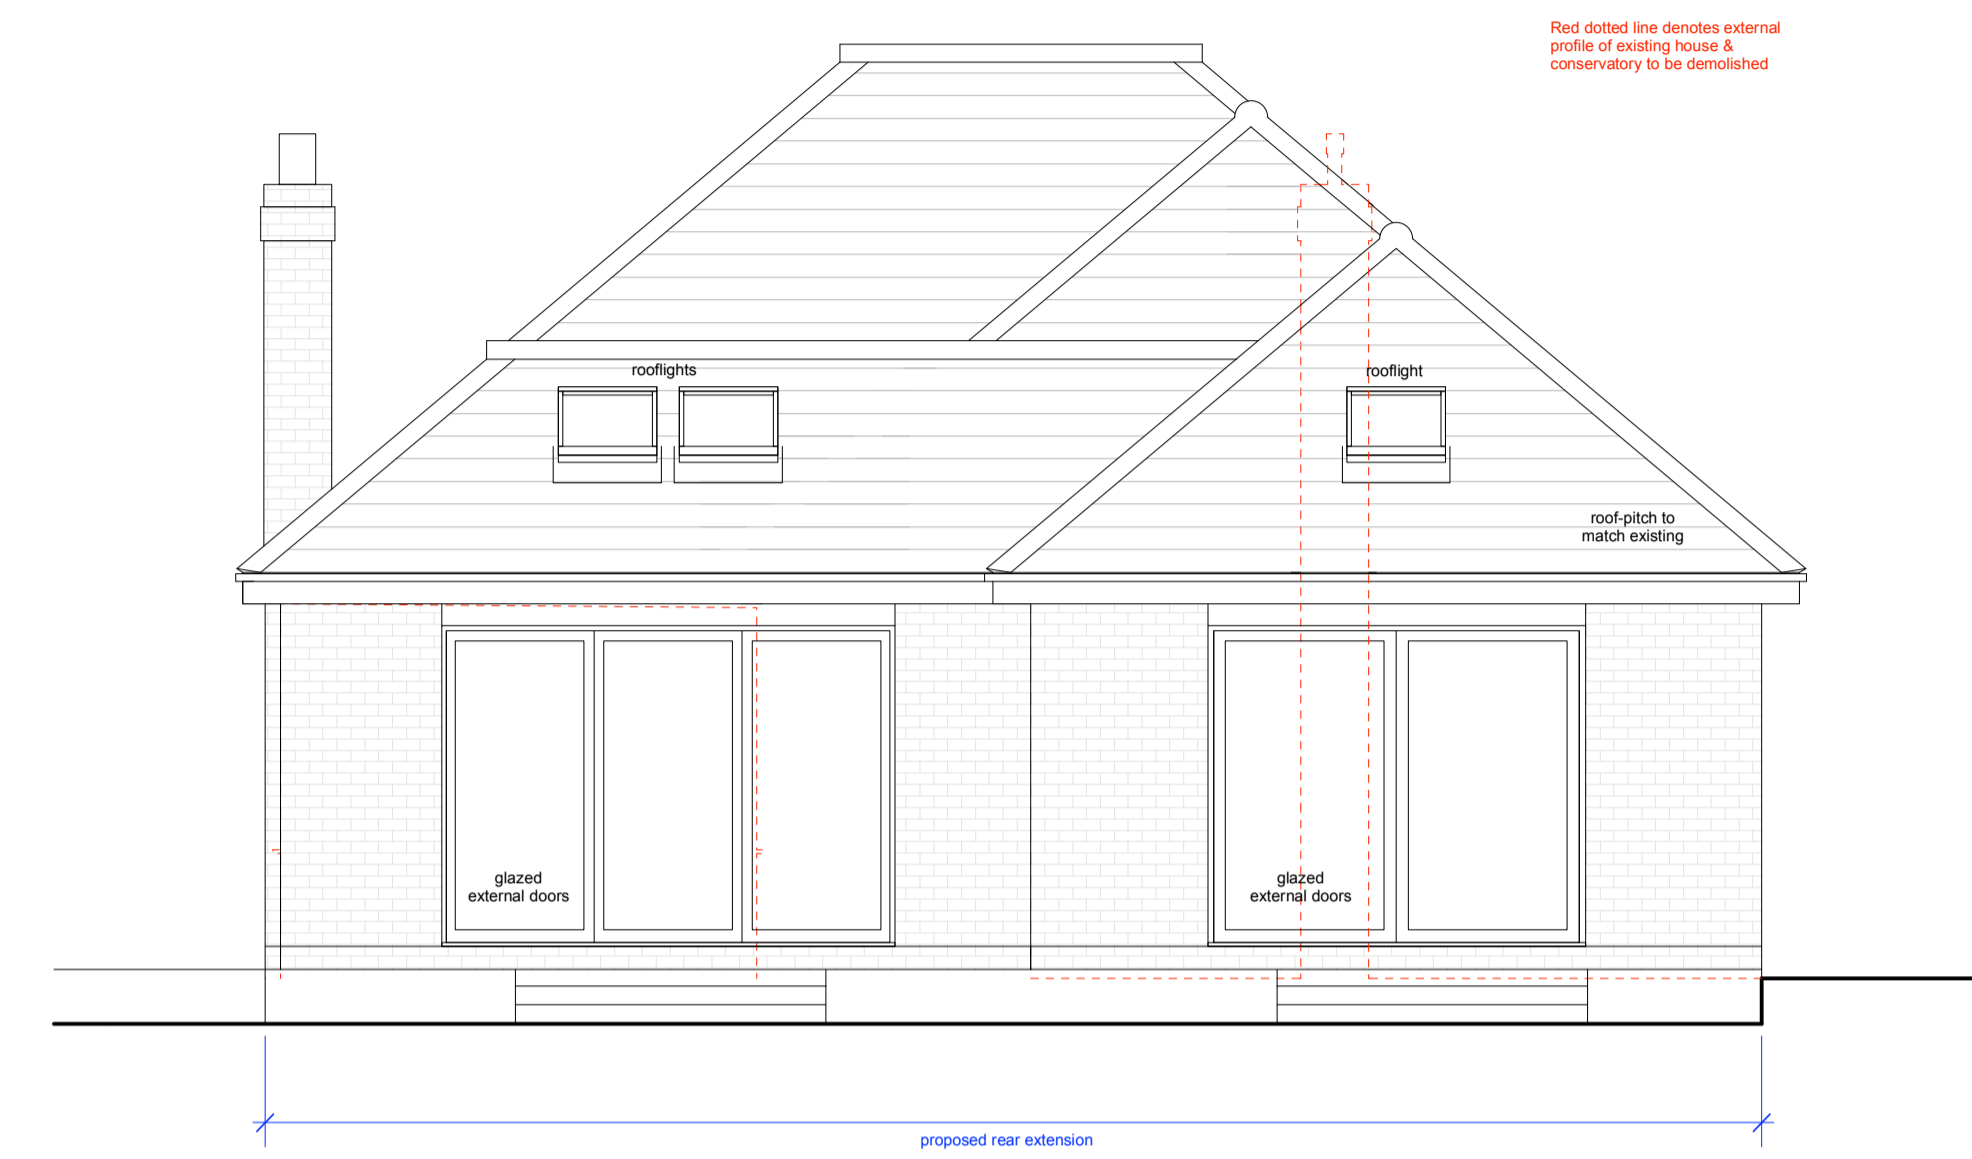

**REAR ELEVATION - NORTH EAST FACING**  
**(AS PROPOSED)**  
scale 1:50

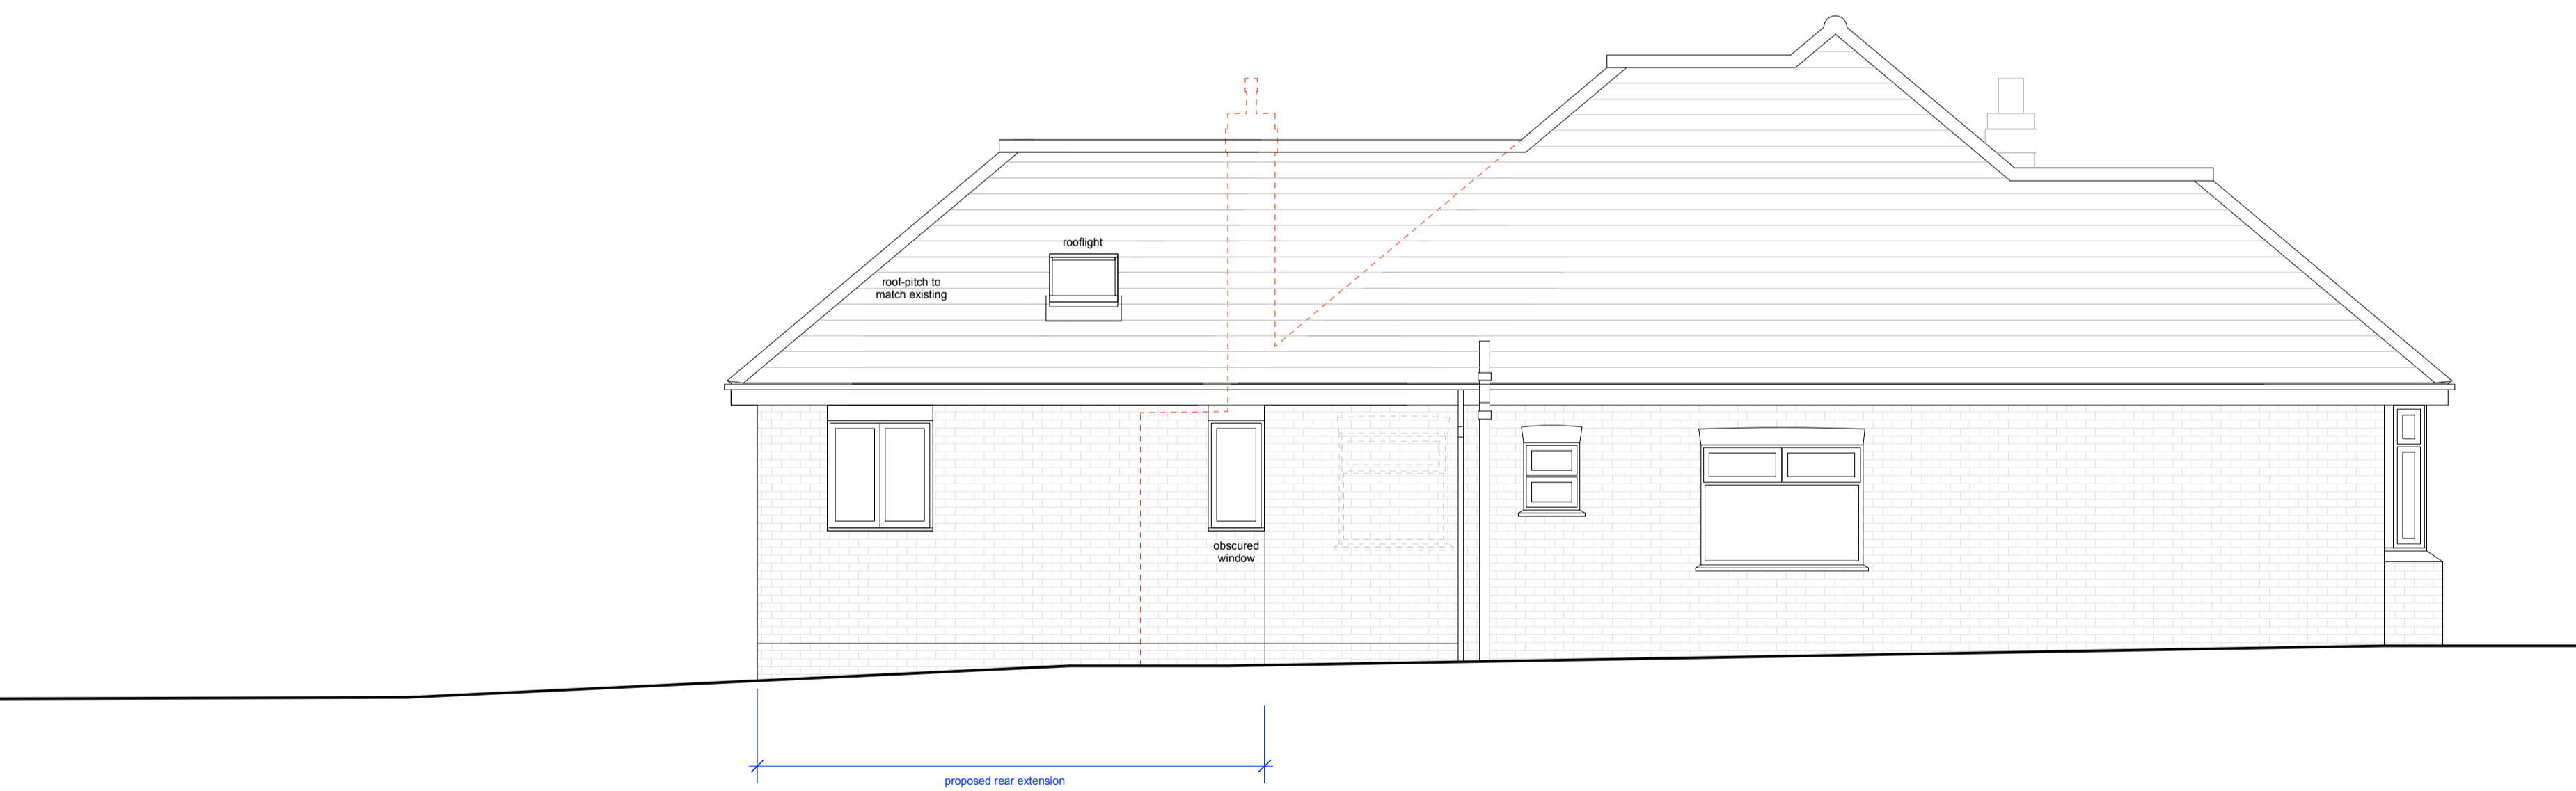

**SIDE ELEVATION - NORTH WEST FACING**  
**(AS PROPOSED)**  
scale 1:50

<b>PROJECT</b> Proposed Redevelopment of 76 Northdown Park Road, Margate, Kent, CT9 3PU		<b>DRAWING TITLE</b> Elevations - As Proposed	
		<b>CLIENT</b> Miranda Barham	
<b>SCALE</b> 1:50 at A1	<b>DATE</b> Nov' 2022	<b>DRAWING NO.</b> 22/3094/PL/06	<b>REVISION</b> B

NATURE OF REVISIONS		
A	Client amendments	Feb' 2023
B	Client amendments	Oct' 2023

**SEAS**  
SOUTH EAST ARCHITECTURAL SERVICES LTD  
152 MORTIMER STREET, HERNE BAY, KENT, CT6 5DU

tel (01227) 283100 info@seas.me.uk www.seas.me.uk

