

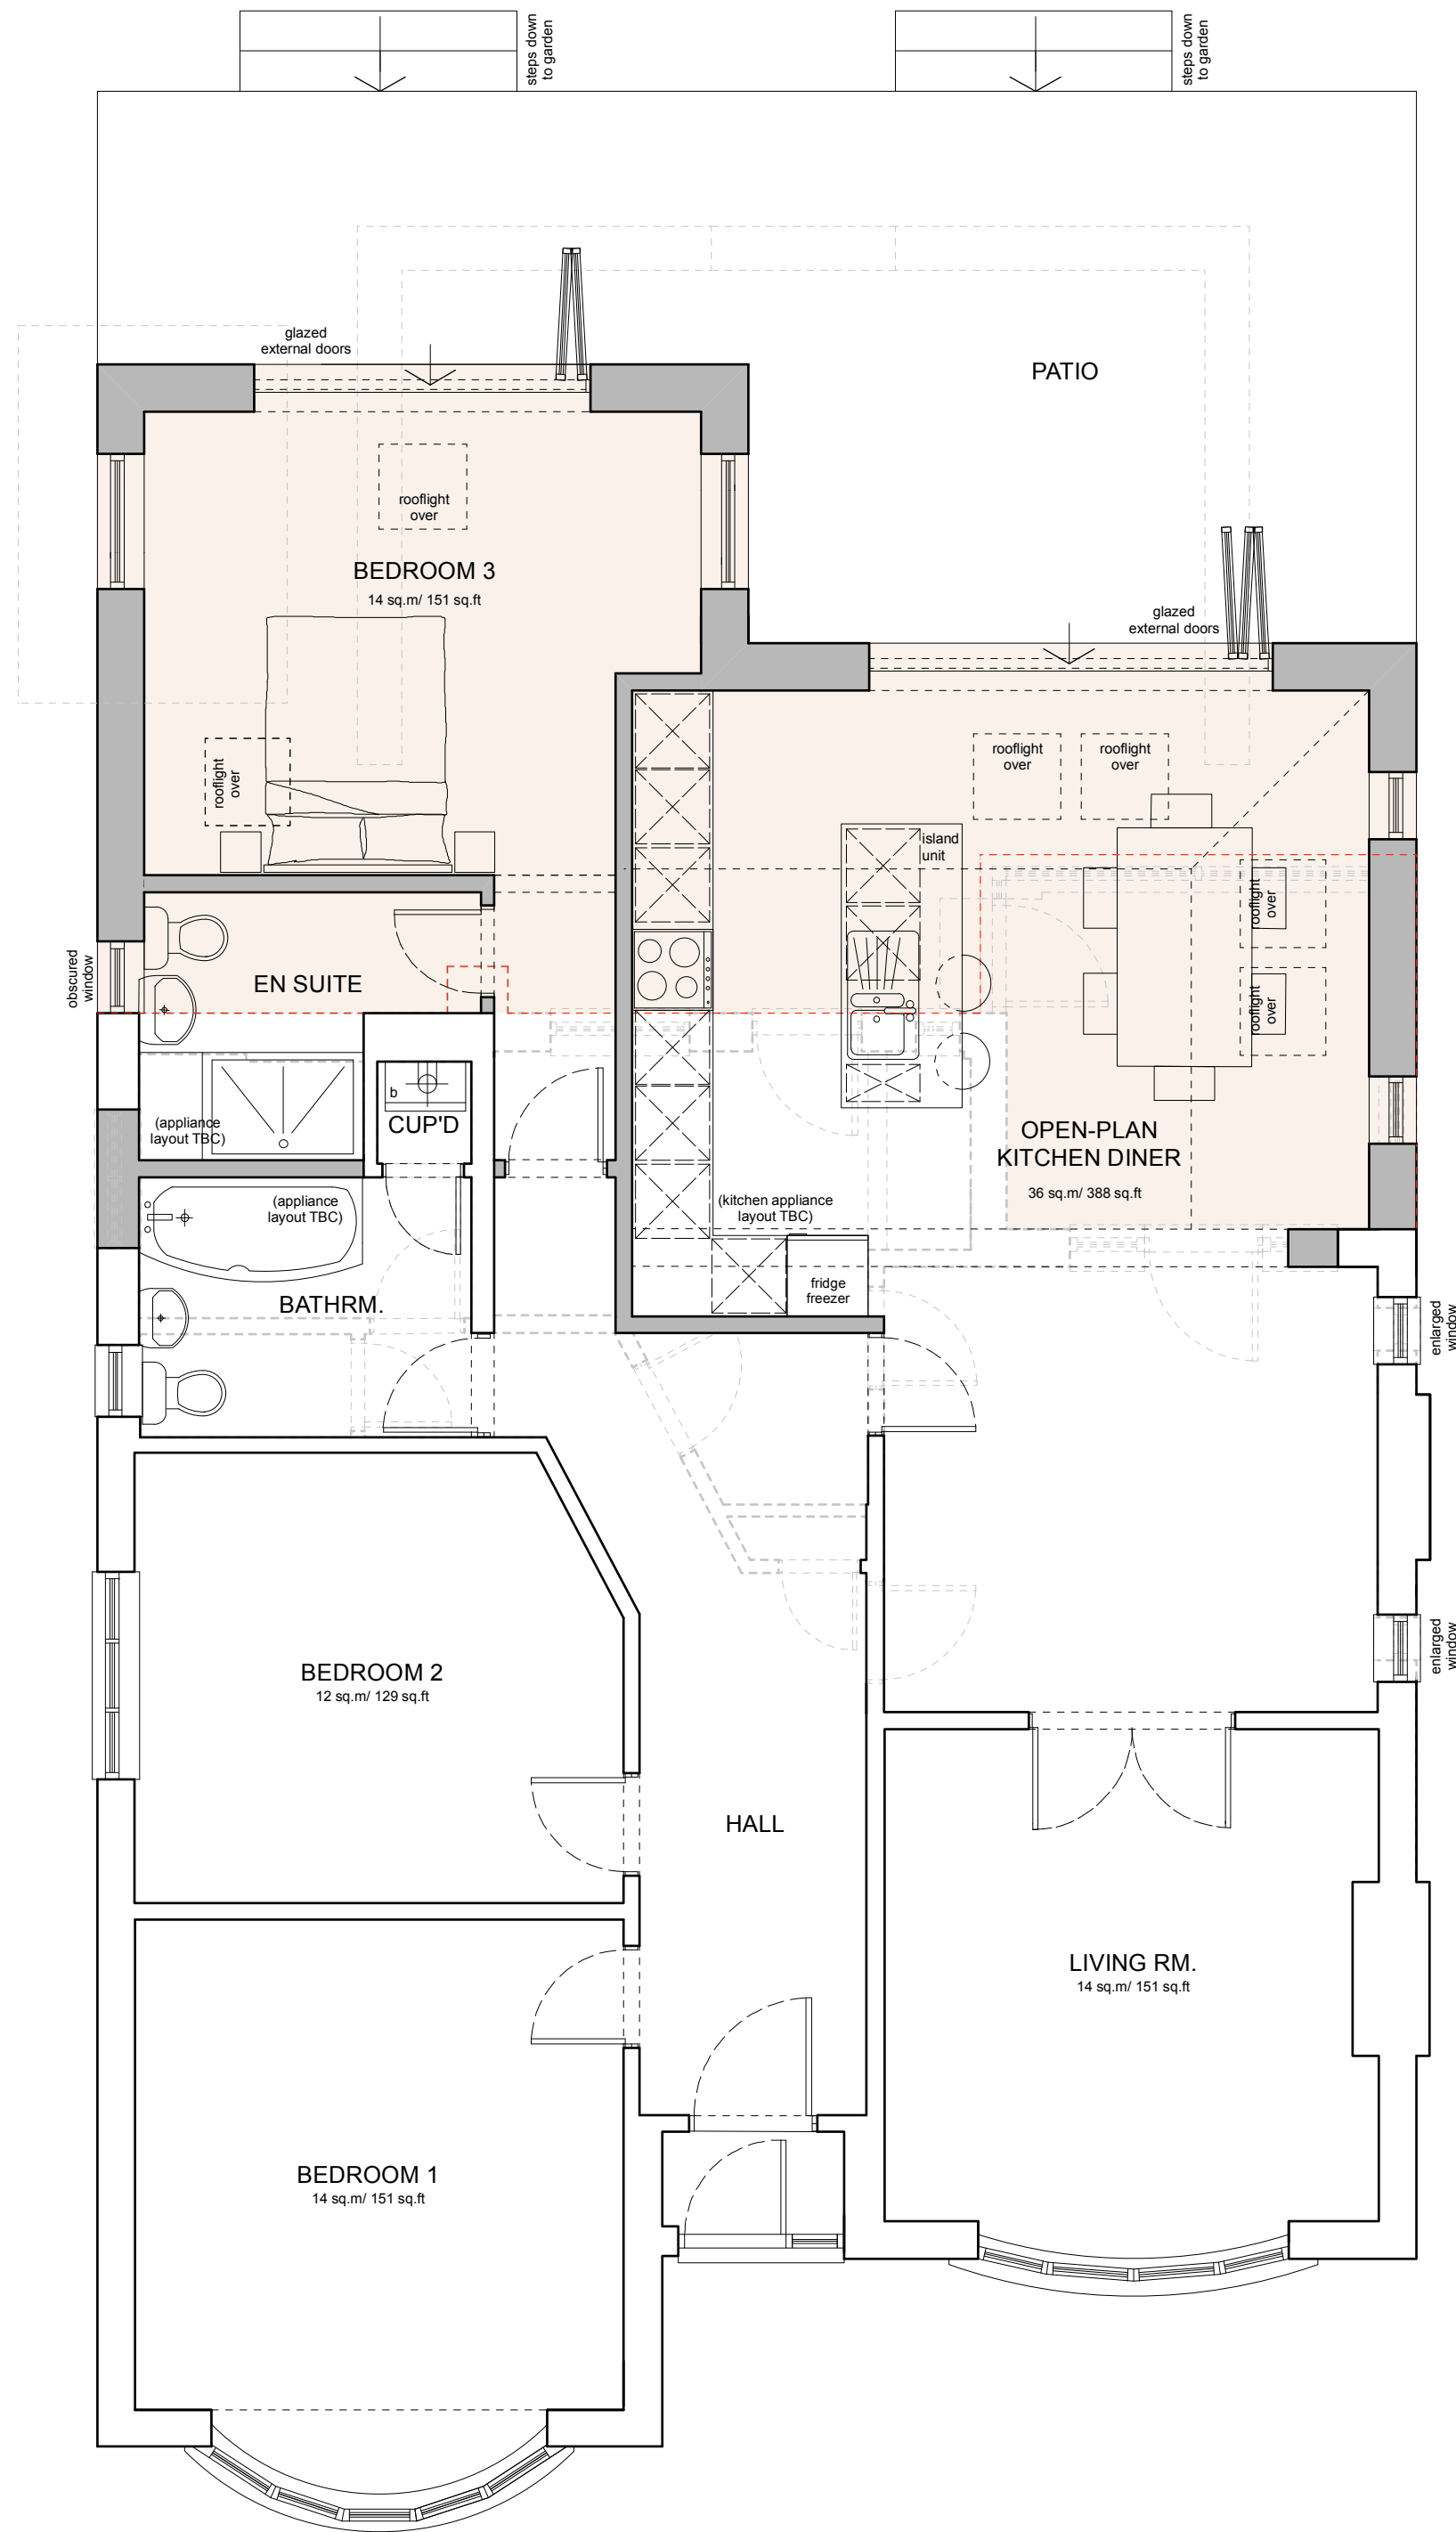


NB.
Proposed extension shown as shaded areas.
Proposed external & internal walls shown as dark grey.
Existing walls to be removed shown as dotted grey lines.


**GROUND FLOOR
INTERNAL LAYOUT
(AS PROPOSED)**
scale 1:50

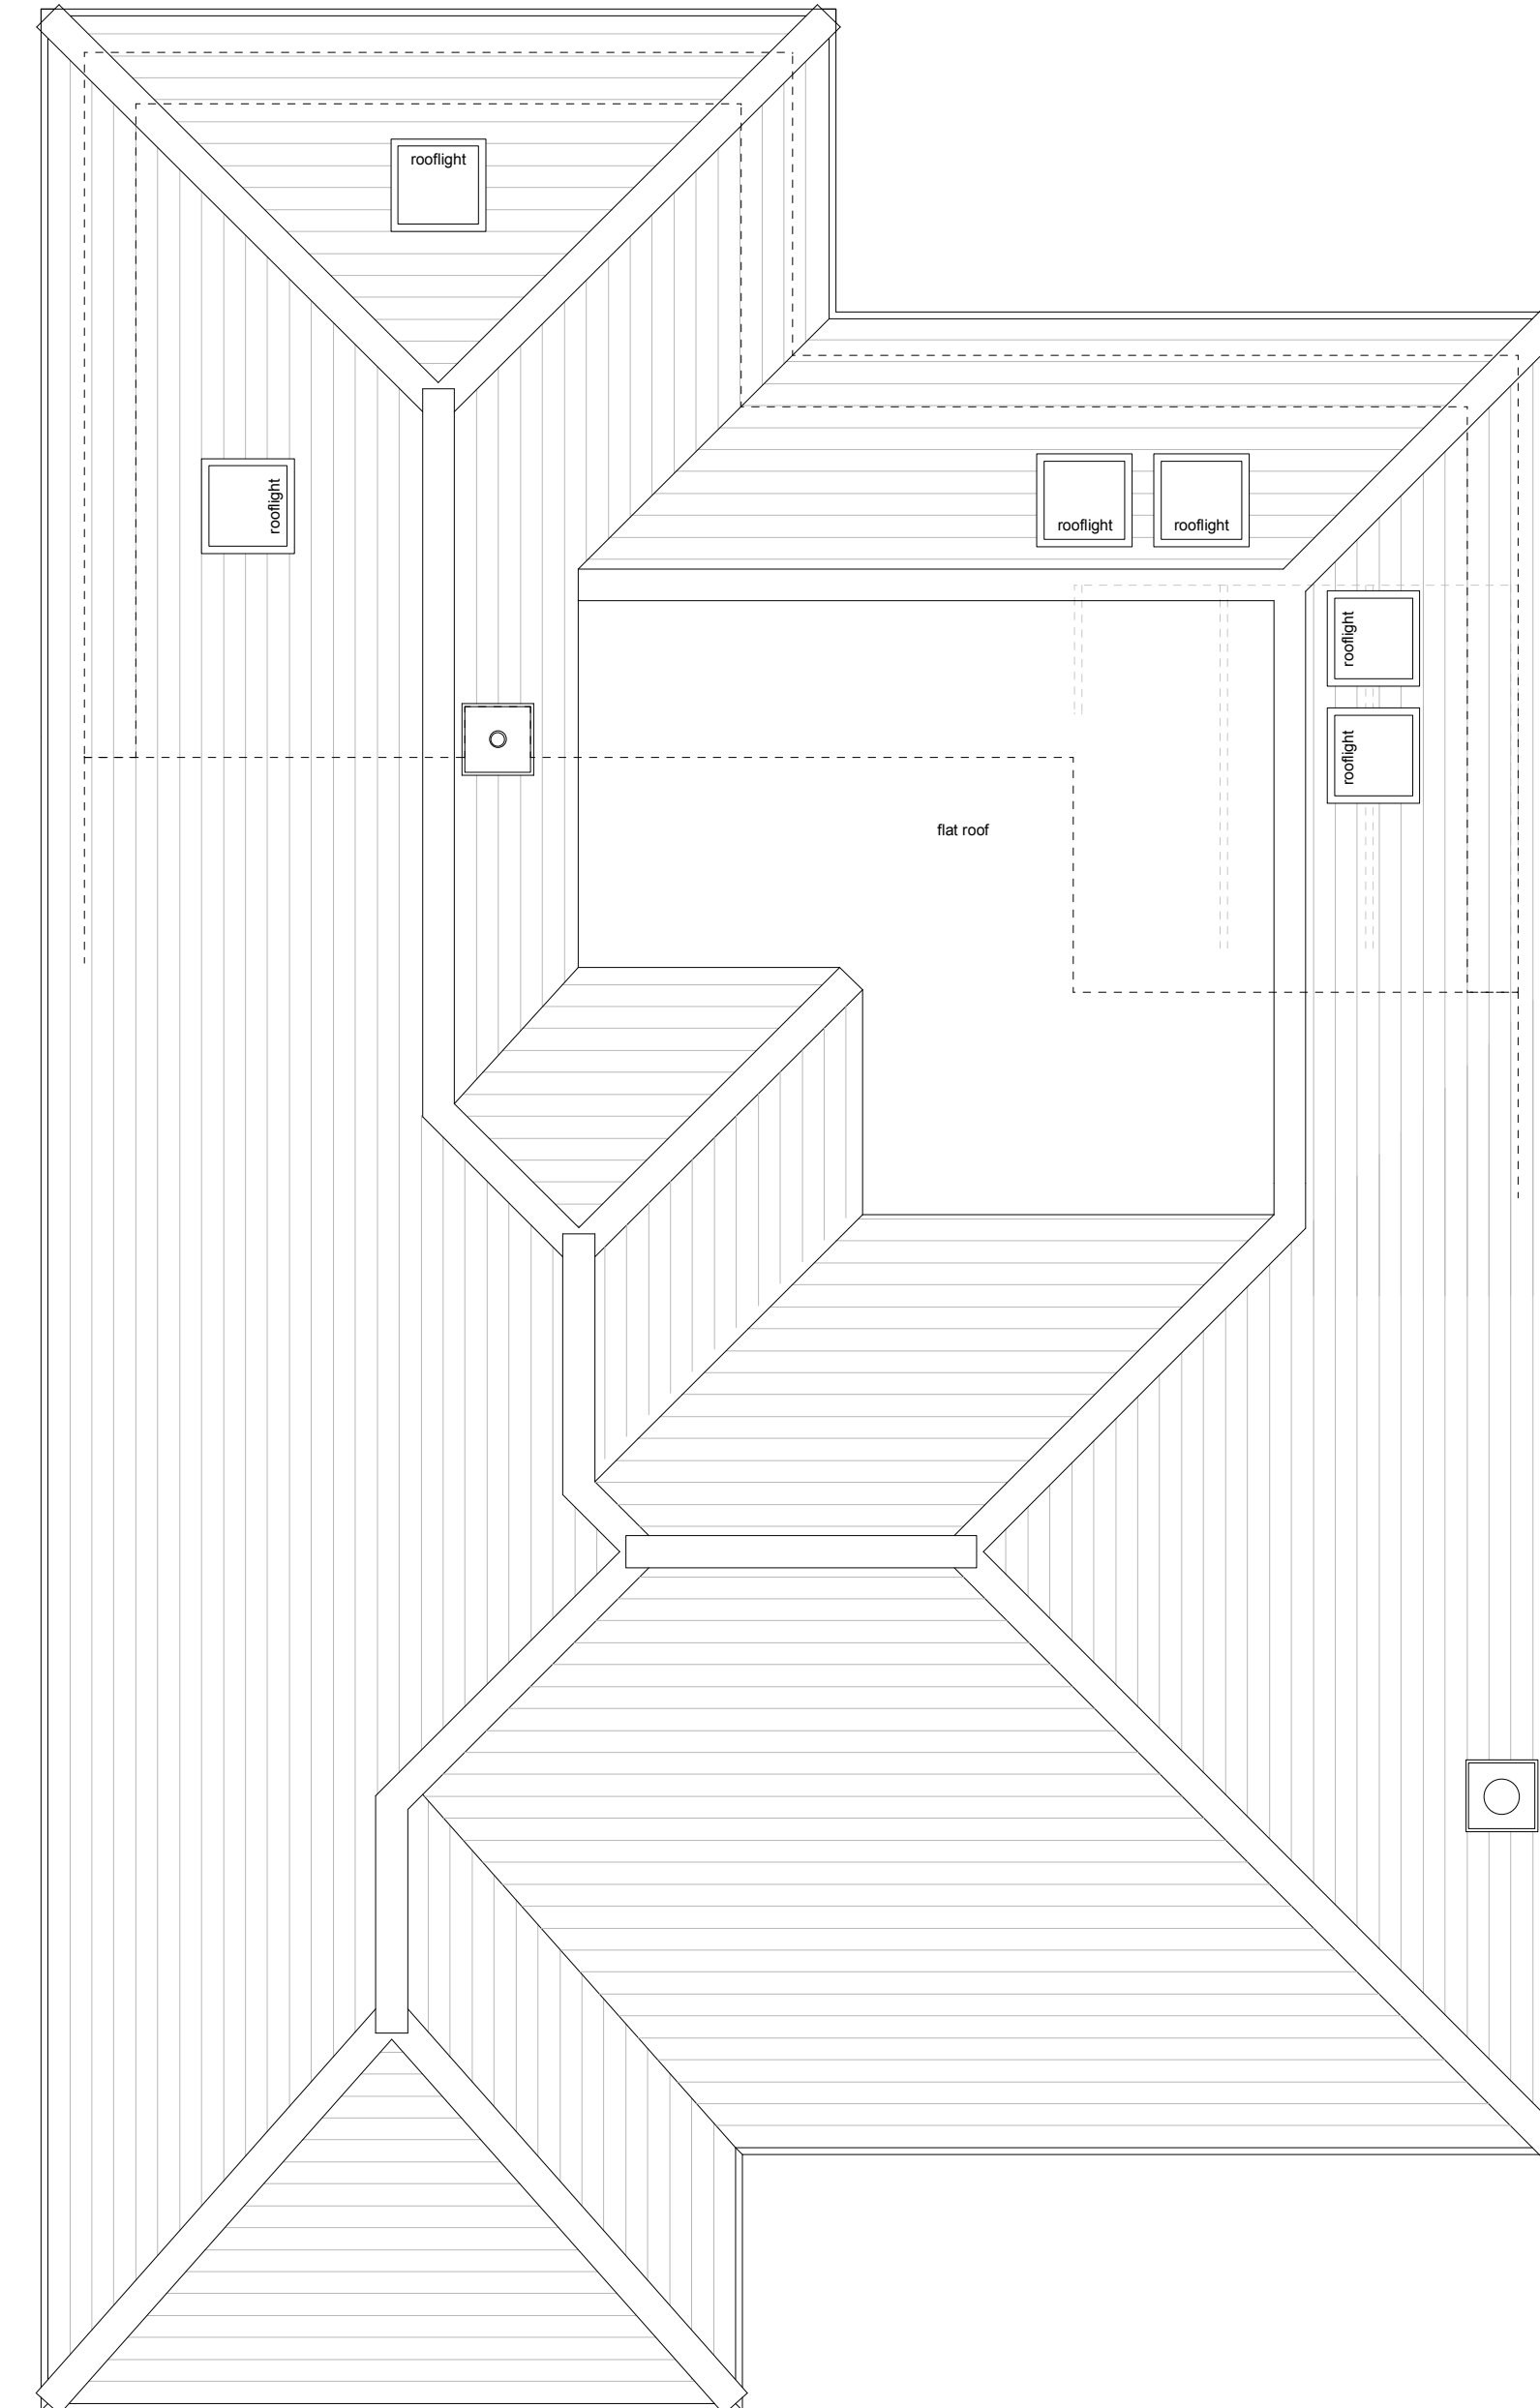

Proposed single-storey rear extension (shaded area)
Total internal floor area
= 35 sq.m/ 377 sq.ft

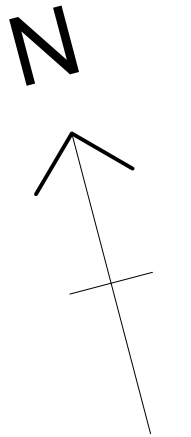

**ROOF PLAN
(AS PROPOSED)**
scale 1:50

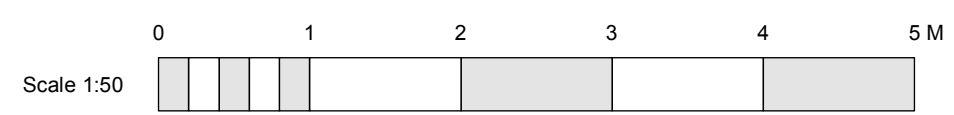

PROJECT Proposed Redevelopment of 76 Northdown Park Road, Margate, Kent, CT9 3PU		DRAWING TITLE Internal Layout - As Proposed	
		CLIENT Miranda Barham	
SCALE 1:50 at A1	DATE Nov' 2022	DRAWING NO. 22/3094/PL/04	REVISION D

NATURE OF REVISIONS		
A	Client amendments	Feb' 2023
B	Client amendments	Aug' 2023
C	Client amendments	Oct' 2023
D	Client amendments	Oct' 2023



tel (01227) 283100 info@seas.me.uk www.seas.me.uk

