




FRONT ELEVATION - SOUTH WEST FACING
(AS EXISTING)
scale 1:50

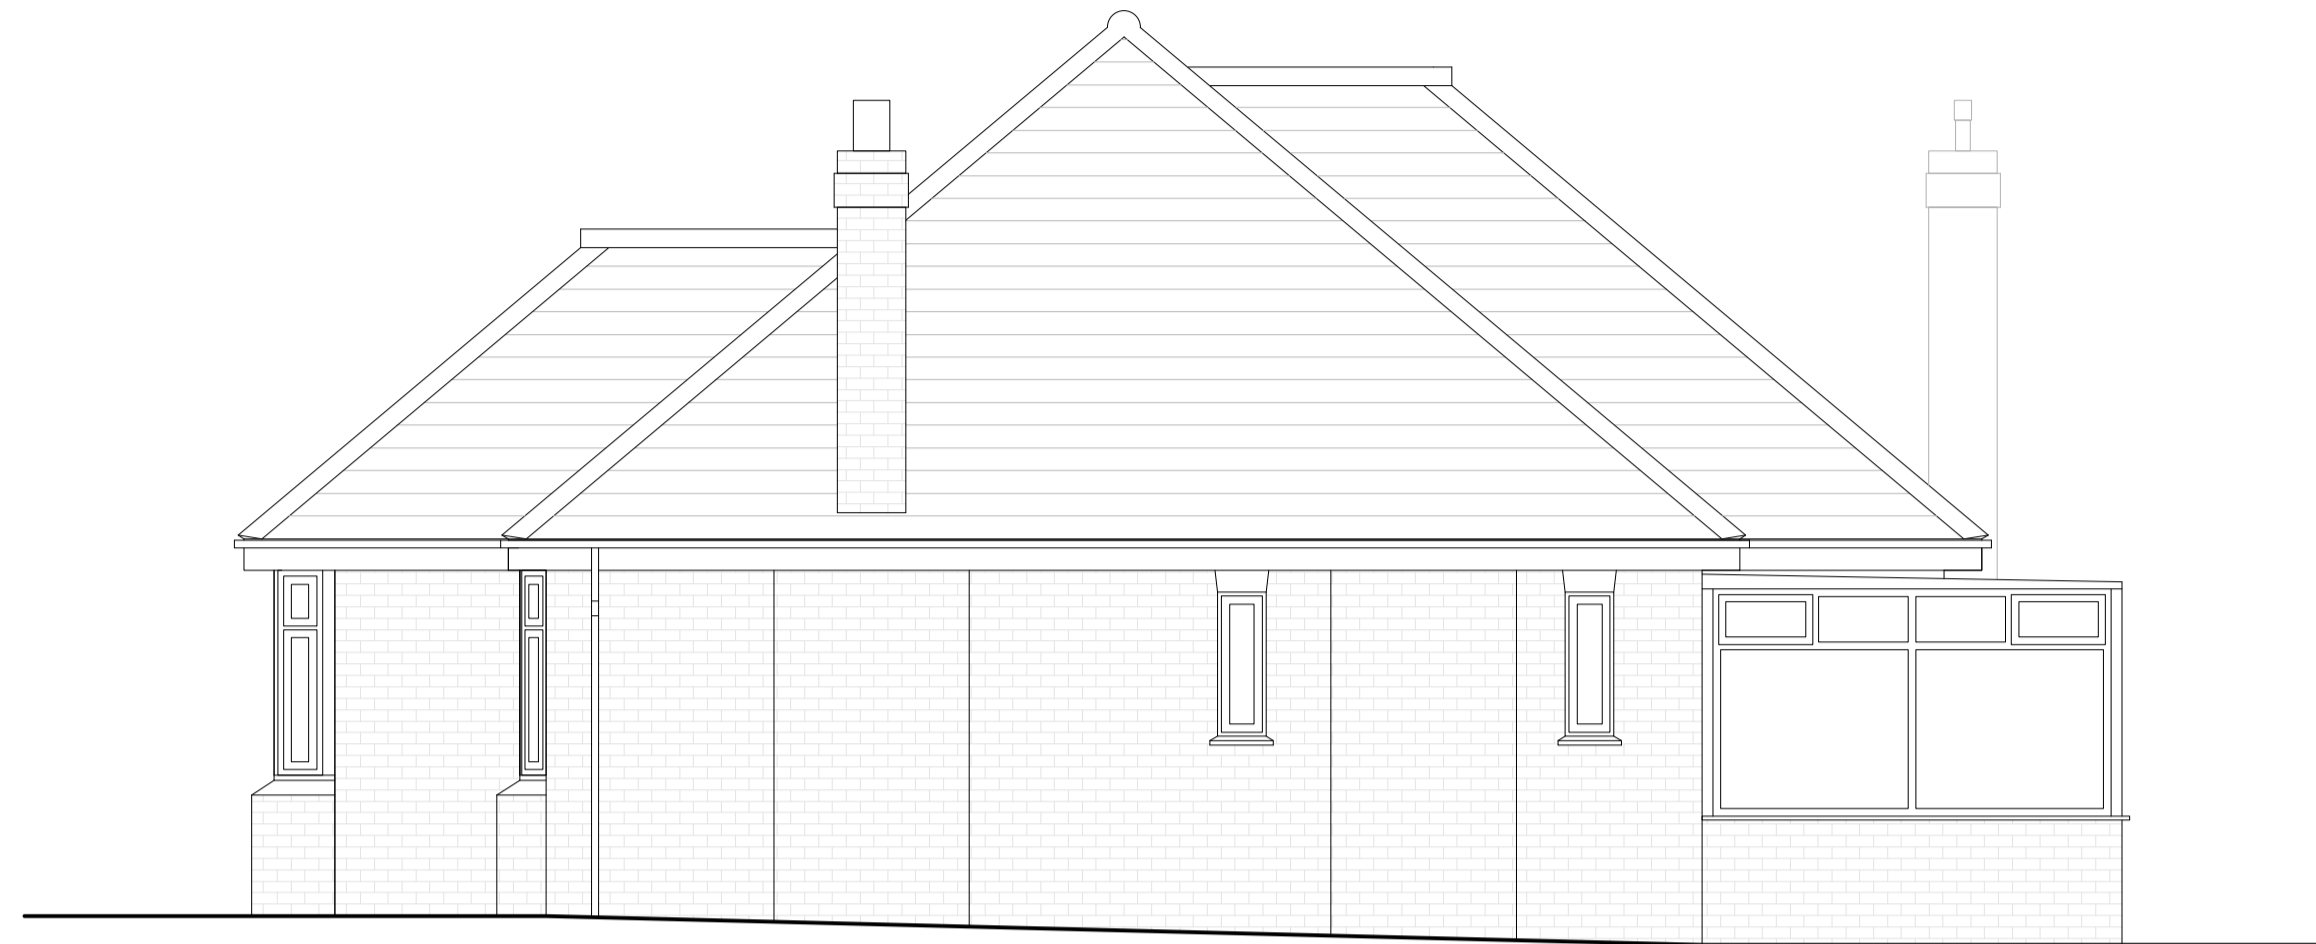

SIDE ELEVATION - SOUTH EAST FACING
(AS EXISTING)
scale 1:50



REAR ELEVATION - NORTH EAST FACING
(AS EXISTING)
scale 1:50



SIDE ELEVATION - NORTH WEST FACING
(AS EXISTING)
scale 1:50

PROJECT Proposed Redevelopment of 76 Northdown Park Road, Margate, Kent, CT9 3PU		DRAWING TITLE Elevations - As Existing	
		CLIENT Miranda Barham	
SCALE 1:50 at A1	DATE Nov' 2022	DRAWING NO. 22/3094/PL/03	REVISION

NATURE OF REVISIONS			



SOUTH EAST ARCHITECTURAL SERVICES LTD
152 MORTIMER STREET, HERNE BAY, KENT, CT6 5DU

tel (01227) 283100 info@seas.me.uk www.seas.me.uk

