


SCOPE OF WORKS

- Replace 1no. Projecting signage with new 500mm.
- Replace 1no. fascia and logo with new blue fascia and 290mm logo height.
- Replace safety manifestations with new.
- Replace 2no. ATM surrounds and decals with new.
- Replace 1no. Statutory signage with new.
- **No window message deployed**

Signage Colours


Core Red	Core Blue
#F9383D 0, 87, 69, 2 032 C	#011546 100, 90, 40, 40 282 C

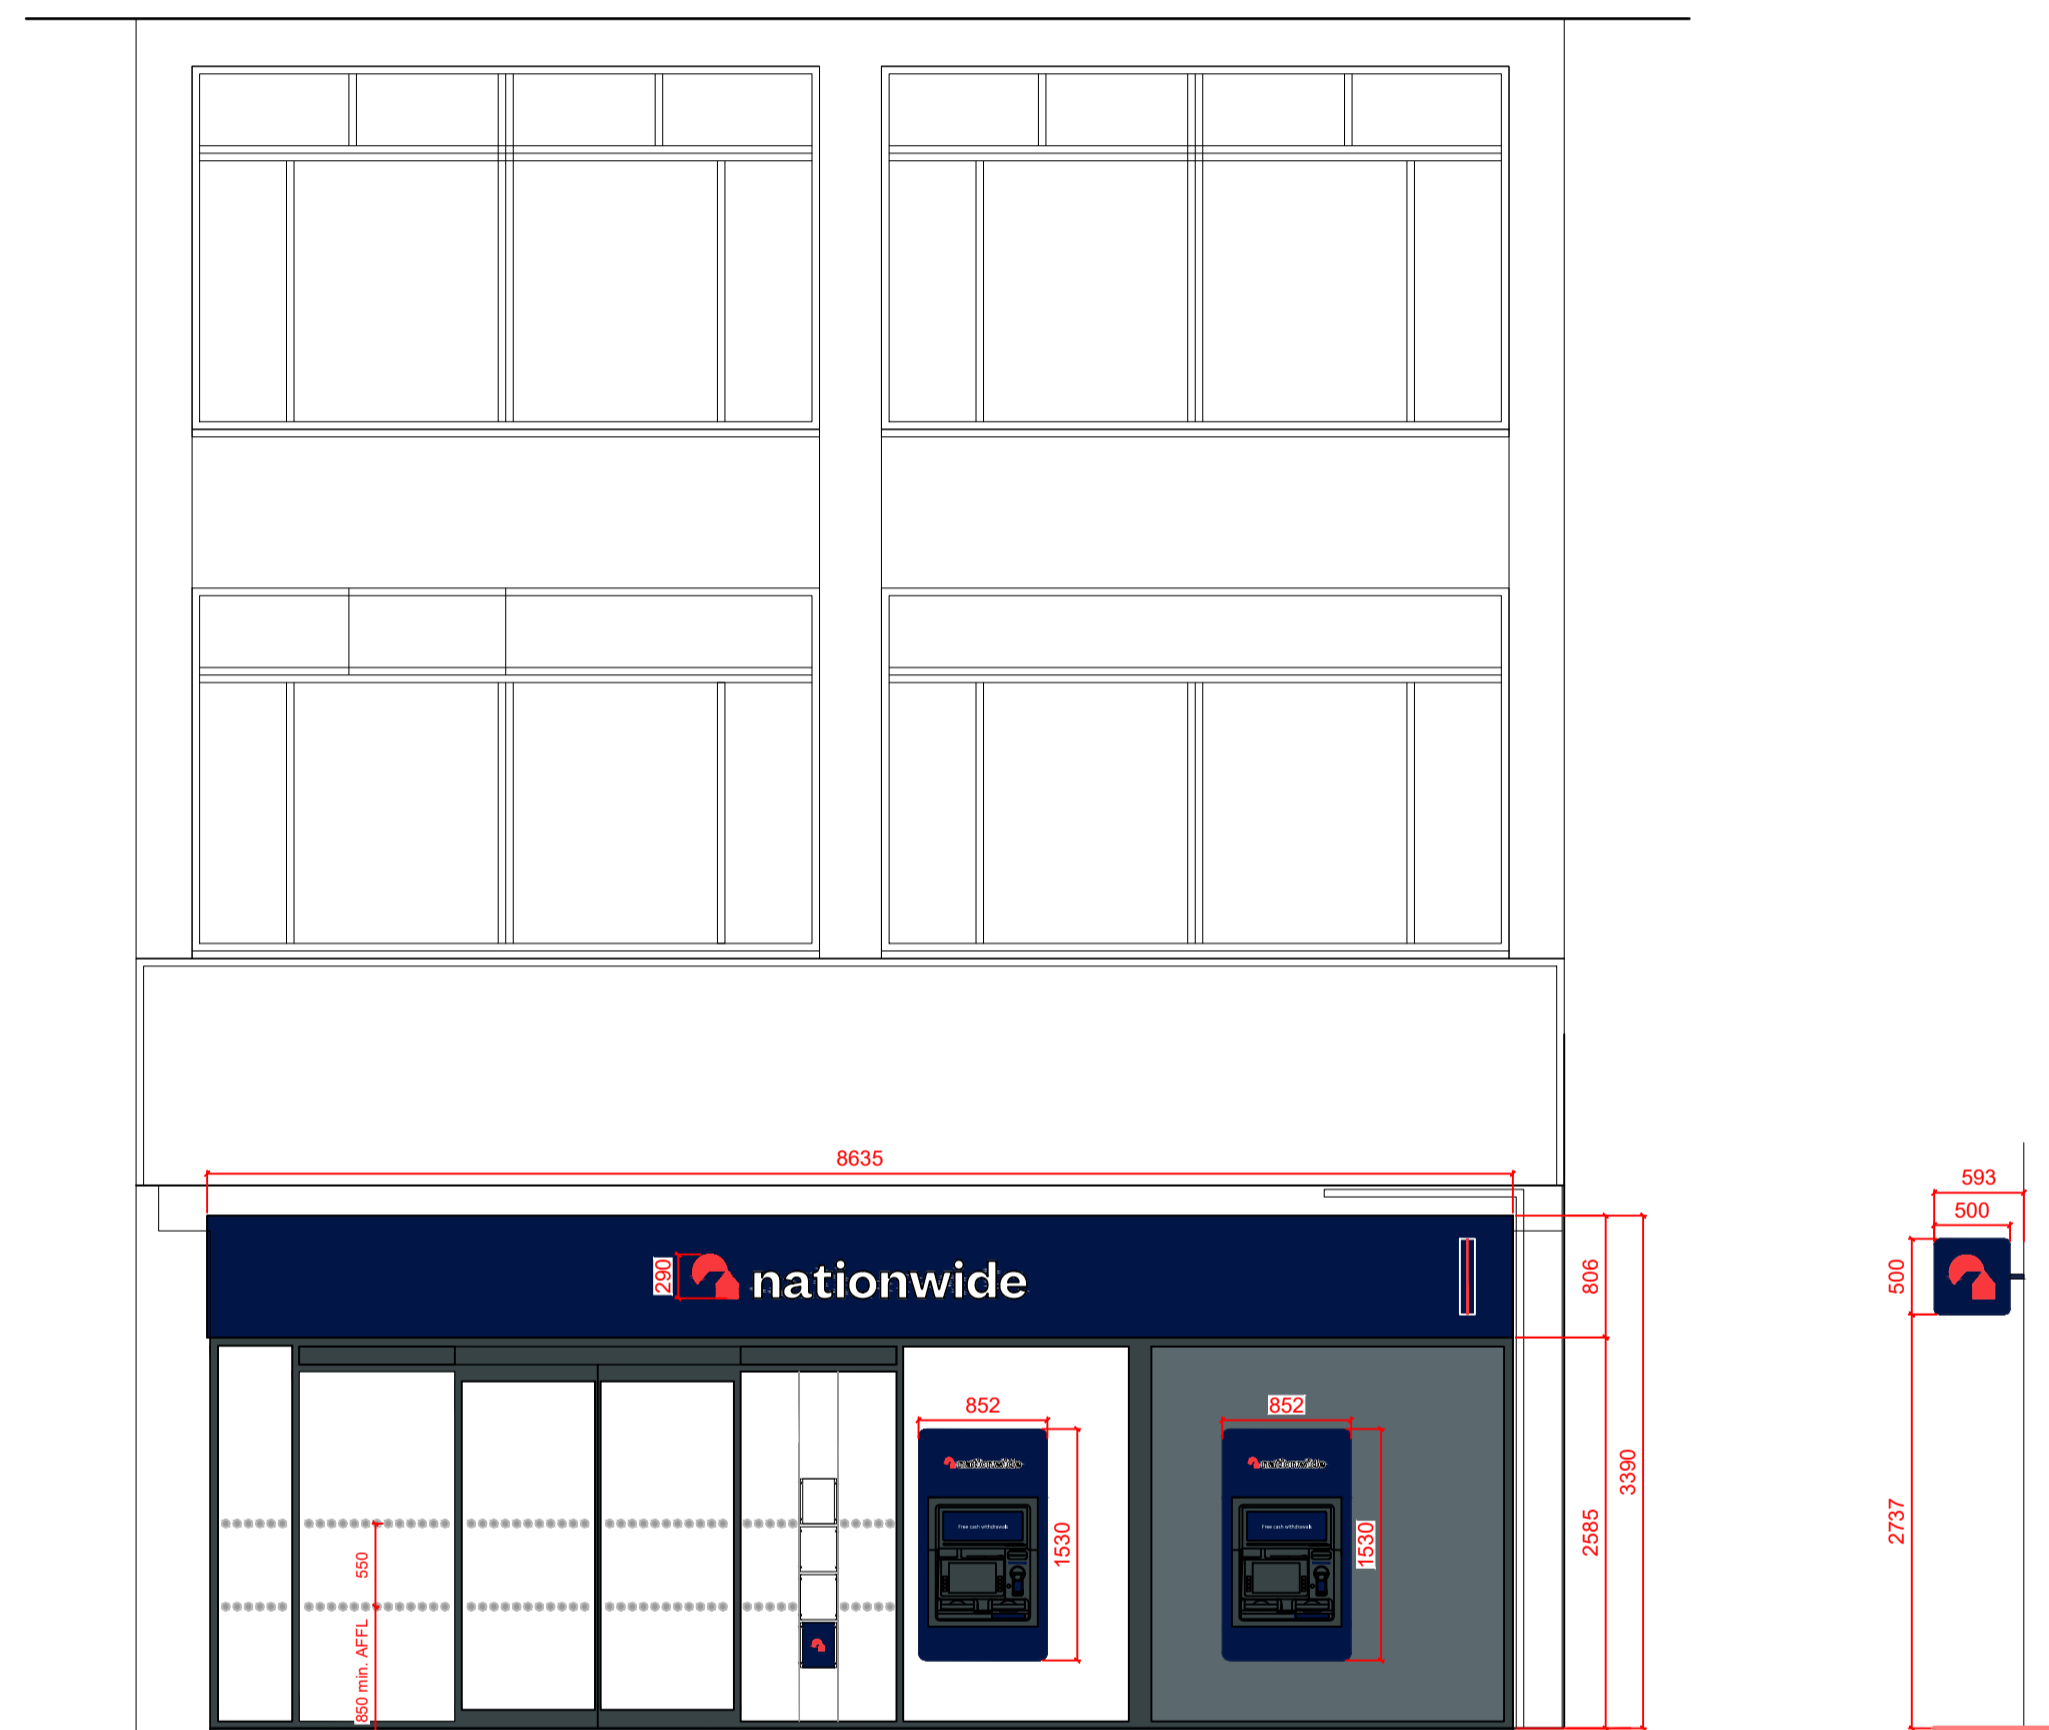

FRONT ELEVATION

**DRAWINGS PRODUCED FROM RECORD INFORMATION ONLY.  
ALL DIMENSIONS TO BE CHECKED ON SITE PRIOR TO  
MANUFACTURE AND INSTALLATION**

ALL DIMENSIONS MUST BE CHECKED ON SITE.  
ONLY FIGURED DIMENSIONS ARE TO BE WORKED FROM.  
DISCREPANCIES MUST BE REPORTED TO THE ARCHITECT BEFORE  
PROCEEDING.

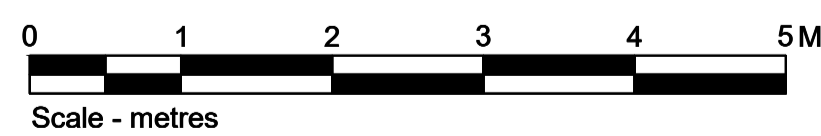

LETTER	DESCRIPTION	DATE

**ISG**  
ISG  
Boleyn House,  
St Augustines  
Business Park,  
Whitstable  
Kent CT5 2QJ

© This drawing remains the Copyright of Four Architecture and Design and may not be reproduced in whole or in any part without prior written permission.  
**NOTE:**  
All proprietary goods and materials are to be fitted in accordance with manufacturer's instructions. Codes of Practice and British Standards. All dimensions to be verified by the Contractor on site. Do not scale drawings, work to figured dimensions only.  
ALL REFERENCES SHOULD BE READ IN CONJUNCTION WITH THE MOST CURRENT NATIONWIDE DESIGN GUIDES.



**WATFORD (0611)  
Brand Update**

BRANCH NAME & PREFIX: <b>WATFORD</b> 80 The Parade, High Street Watford, WD17 1NN			DRAWING TYPE: <b>PROPOSED FRONT ELEVATION</b>		
SCALE @ A1: 1:50	SCALE @ A3: 1:100	DATE DRAWN: 17.08.2023	STATUS: PROPOSED	PROPERTY LOCATION CODE: WA20	DRAWING REF NO: PR.00.E1
DRAWN BY: MK	CHECKED BY & DATE: JNA	JOB REF:			REV. /