


PROPOSED FRONT ELEVATION
 ALL MATERIALS TO MATCH EXISTING
 INSTALL 2 No 980 x 780 Velux Windows
 Velux Windows not to protrude no more than 150mm from roof plain




PROPOSED REAR ELEVATION
 ALL MATERIALS TO MATCH EXISTING

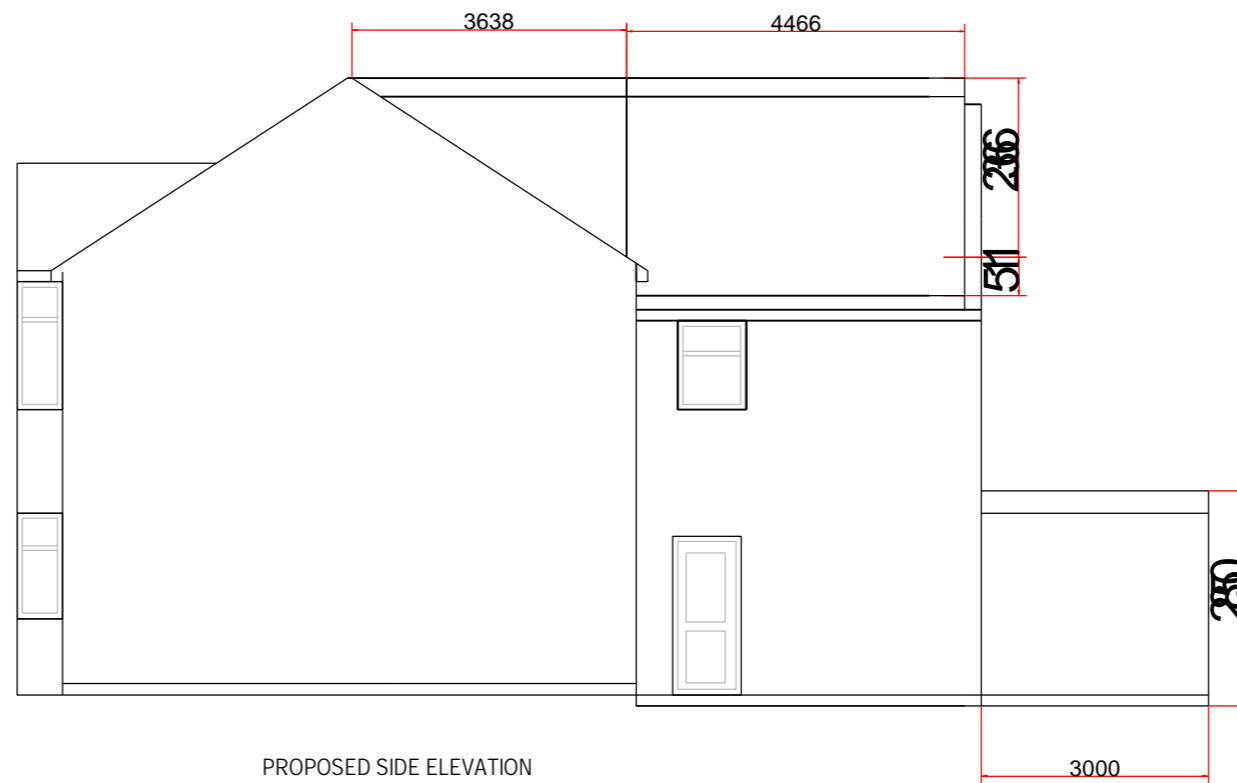


PROPOSED SIDE ELEVATION
 ALL MATERIALS TO MATCH EXISTING


VOLUME	
Main Dorma = $3.638 \times 4.568 \times 2.366$	
2	= 19.657 m3
Rear Out Rigger = $3.222 \times 2.366 \times 4.466$	
2	= 17.022
Rectangular Prism outrigger = $.511 \times .765 \times 4.466$	
2	= .872
TOTAL = 37.551 m3	

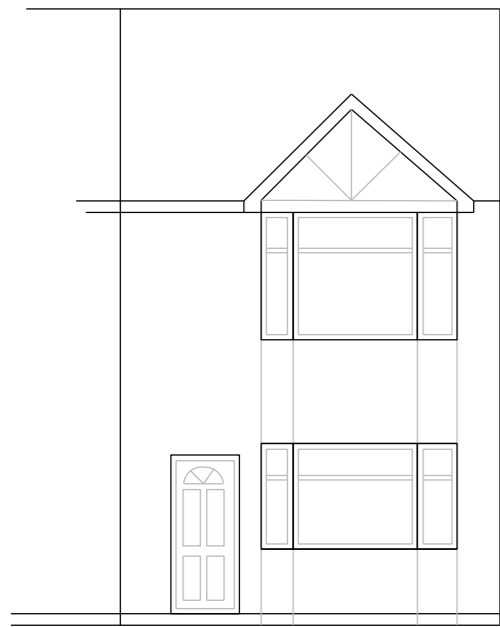

EXISTING FRONT ELEVATION


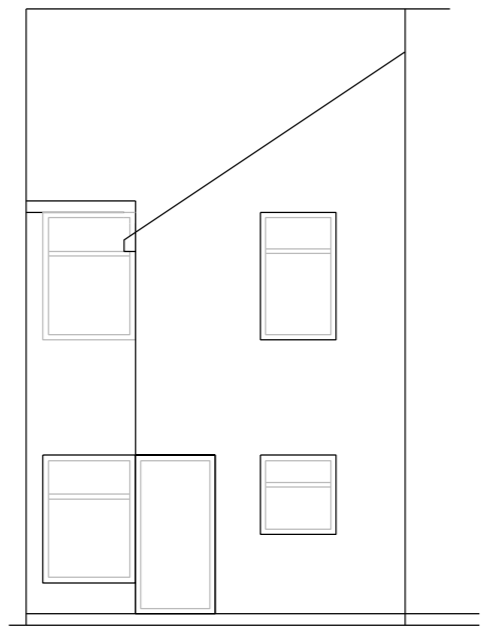


EXISTING REAR ELEVATION

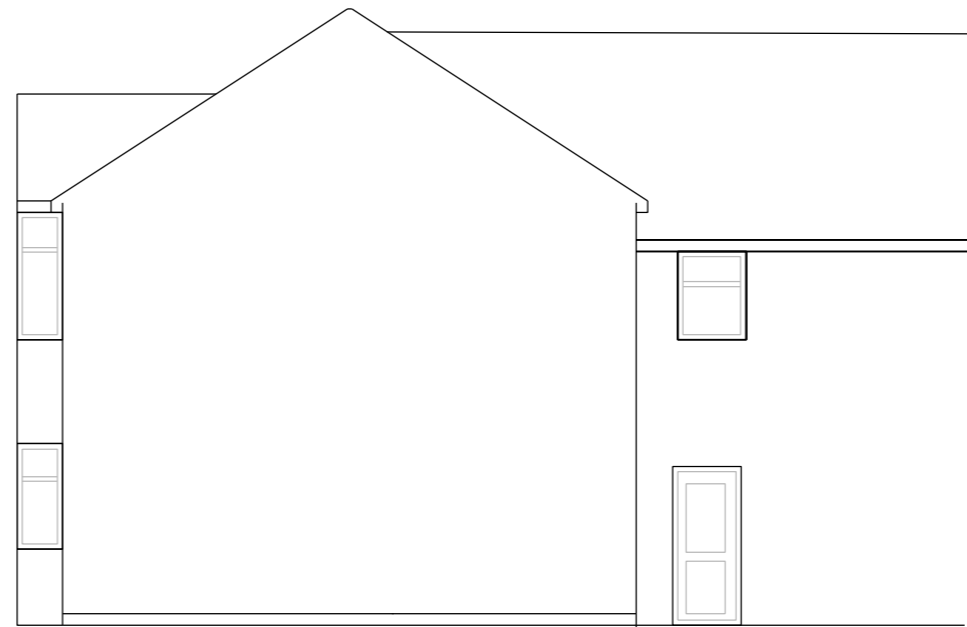


EXISTING SIDE ELEVATION


1:100 ON A2 PAPER

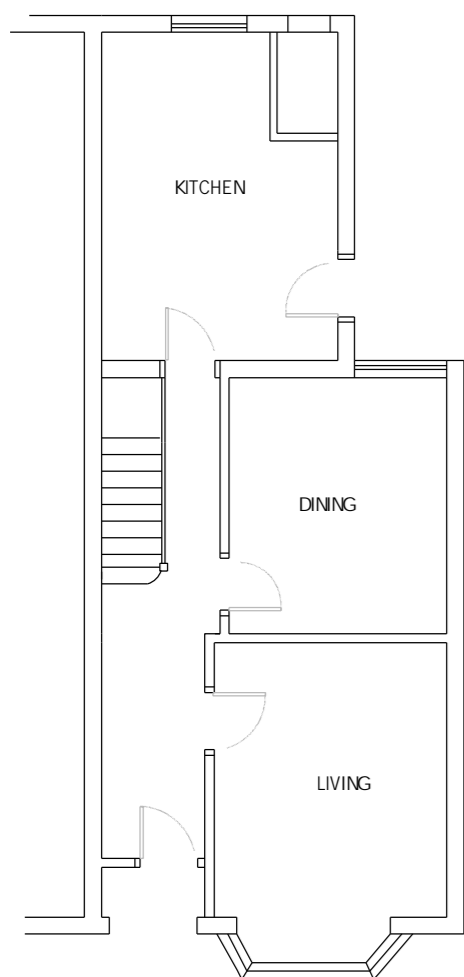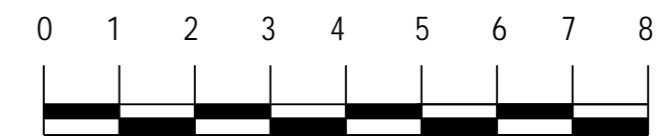


EXISTING GROUND FLOOR

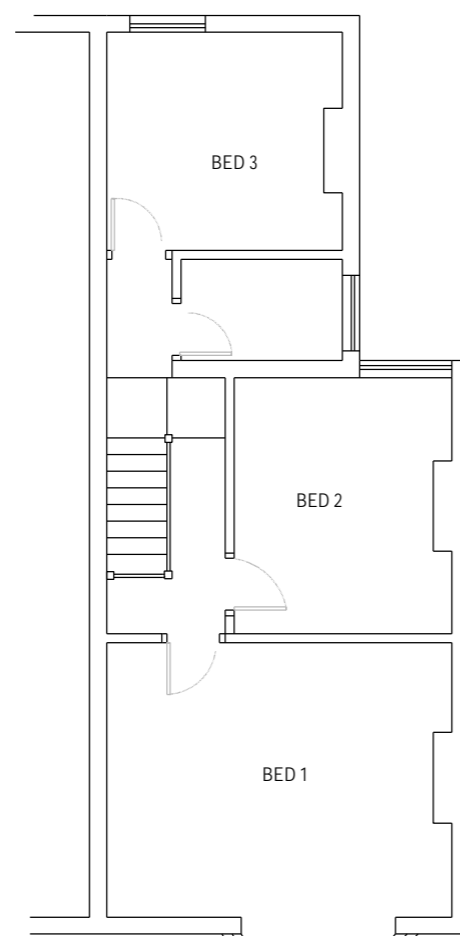

EXISTING FIRST FLOOR

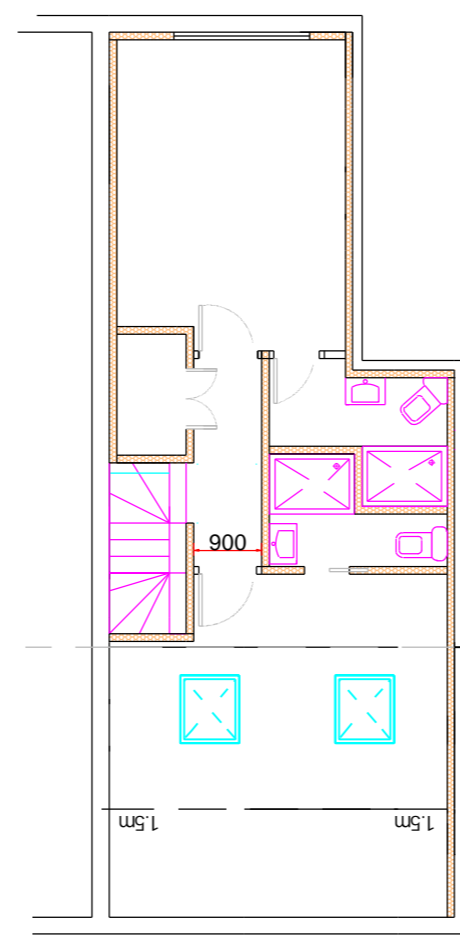

PROPOSED LOFT FLOOR

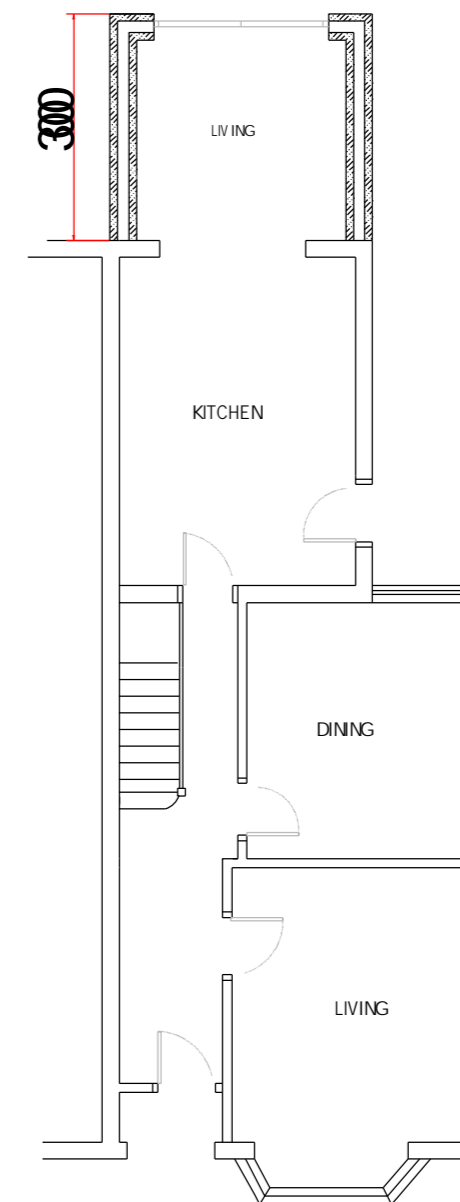

PROPOSED GROUND FLOOR

MARTIN BALLARD
 ARCHITECTURAL DRAWING
 Tel : 01923 400418

Mob : 07985 178 443

E,mail
 Martinballard2001@yahoo.co.uk

SITE
 47 Francis Road
 Watford WD18 0QE

Project
 Loft Conversion / Rear Extension

DATE : September 2023

Drawing No 101

SCALE 1:100

REV :