



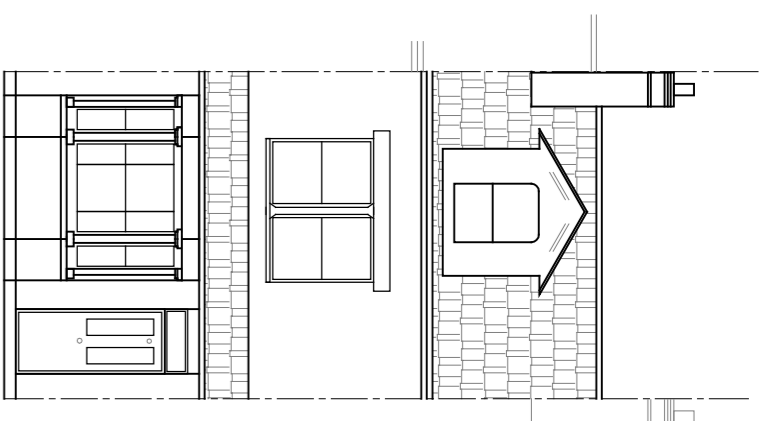


**EXISTING REAR ELEVATION**  
SCALE 1:100@A1




**EXISTING FRONT ELEVATION**  
SCALE 1:100@A1

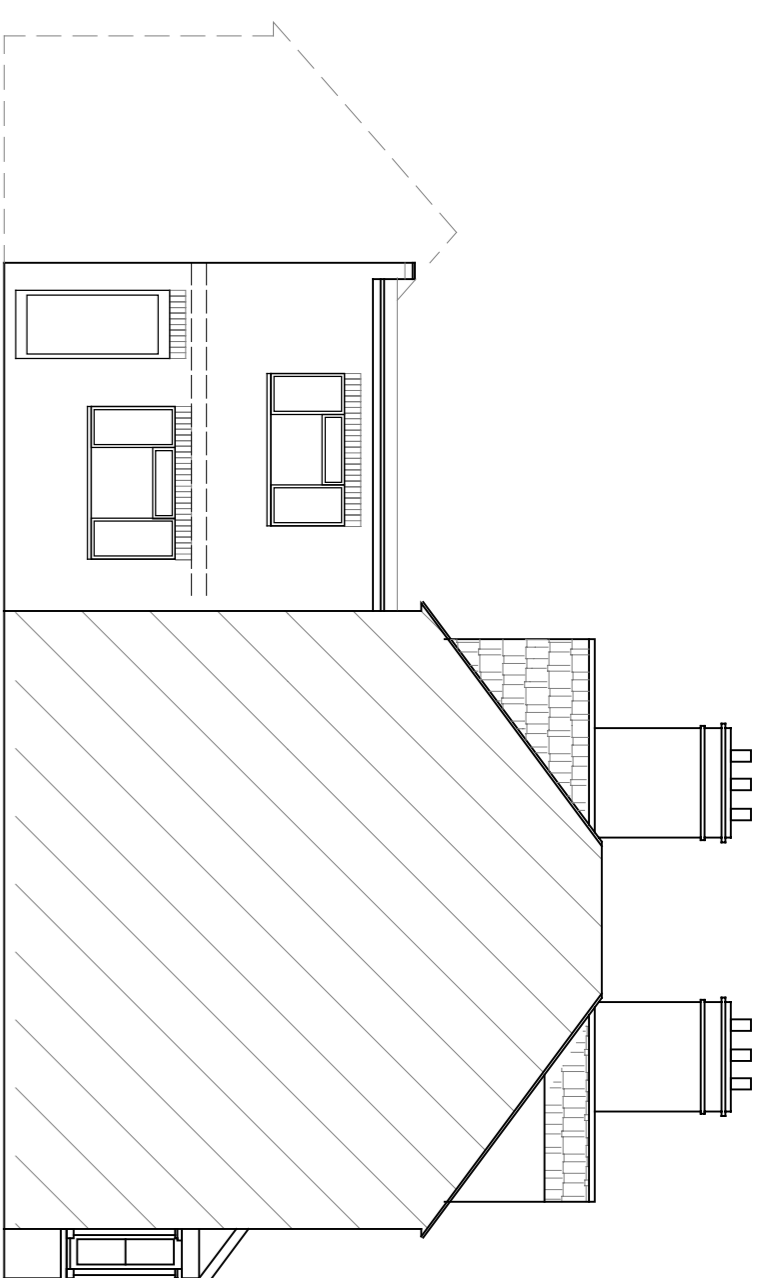


**EXISTING SIDE ELEVATION**  
SCALE 1:100@A1

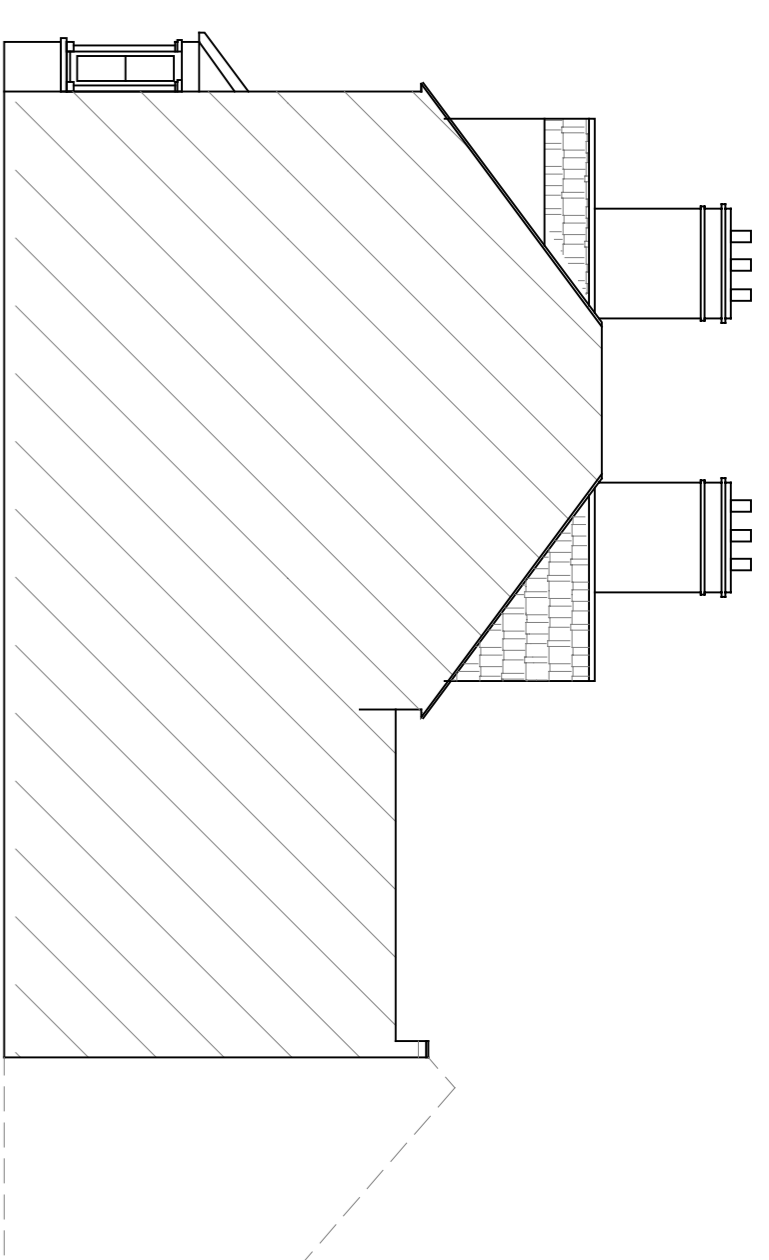


**EXISTING SIDE ELEVATION**  
SCALE 1:100@A1

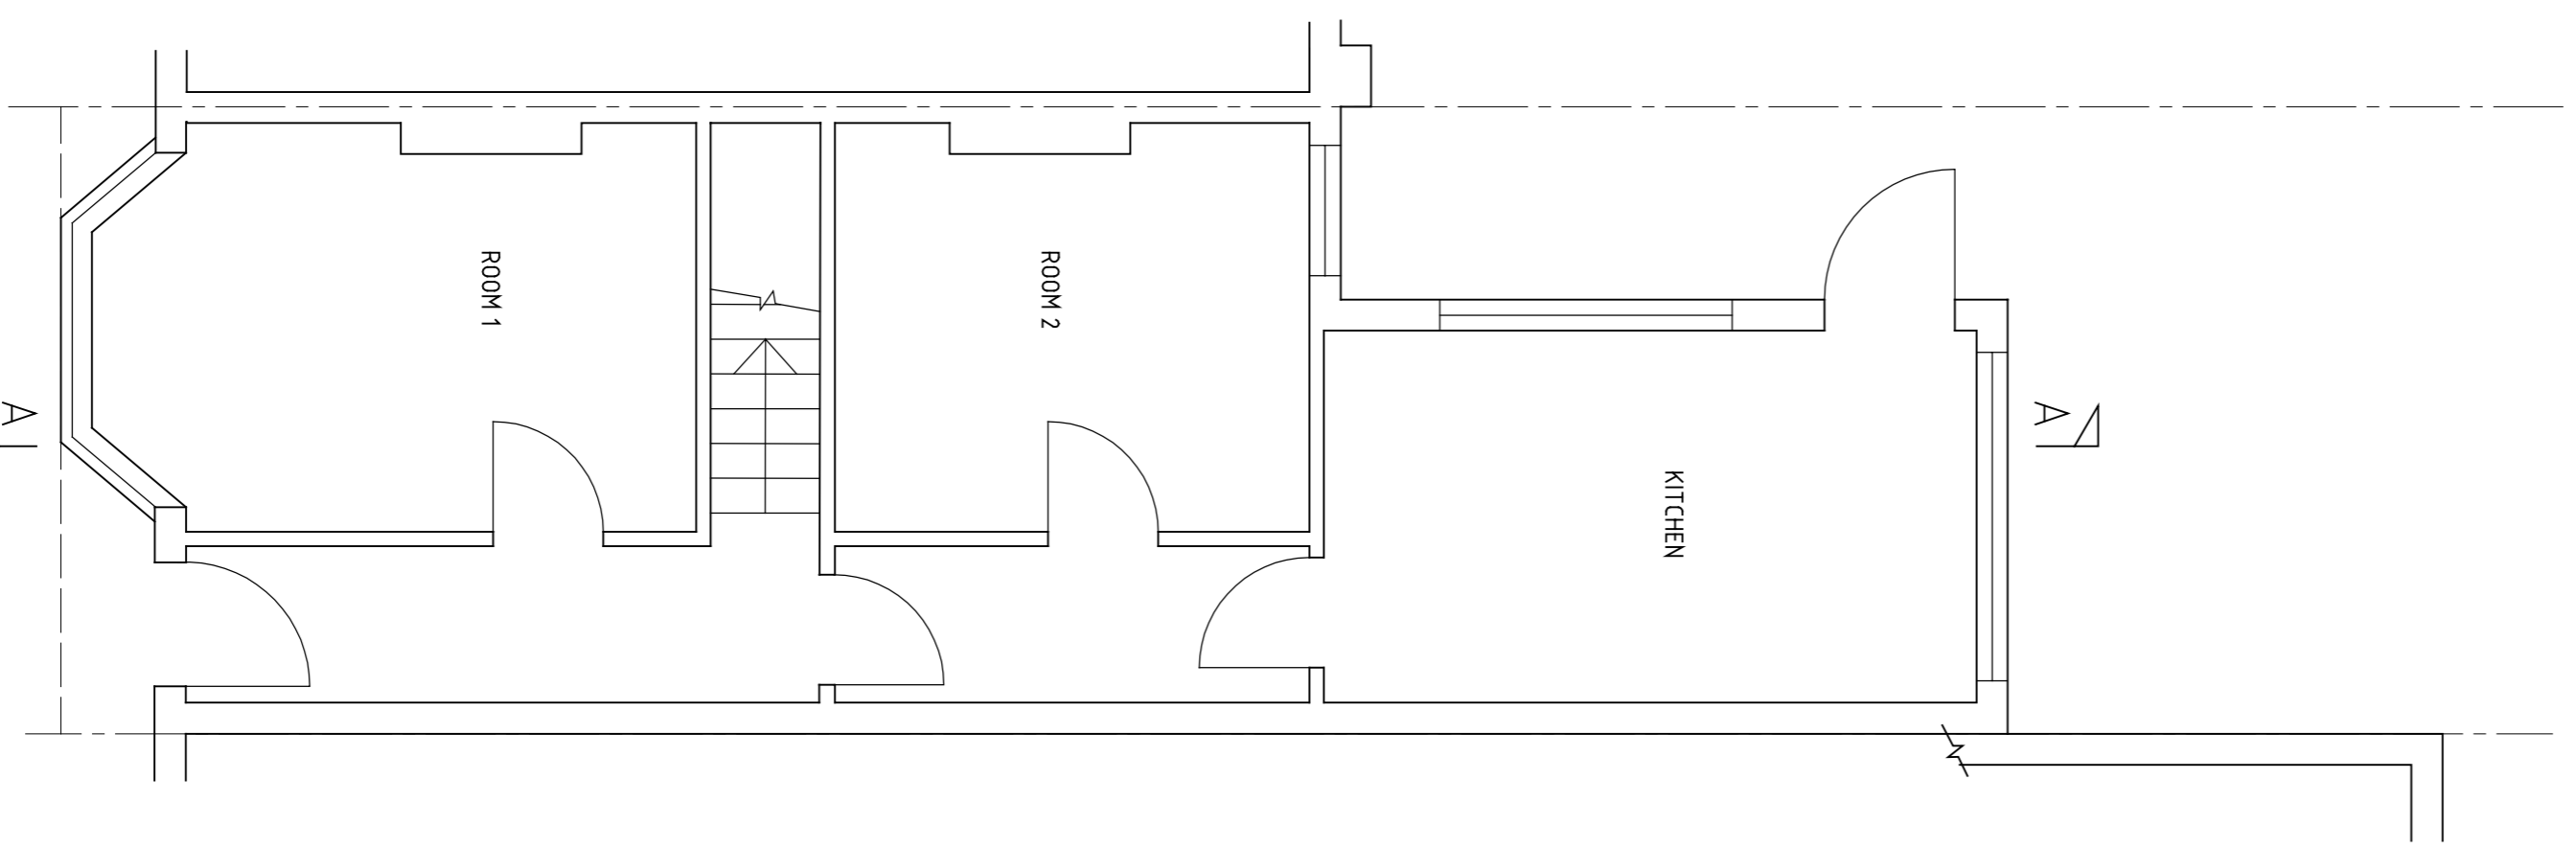


**EXISTING GROUND FLOOR PLAN**  
SCALE 1:50@A1

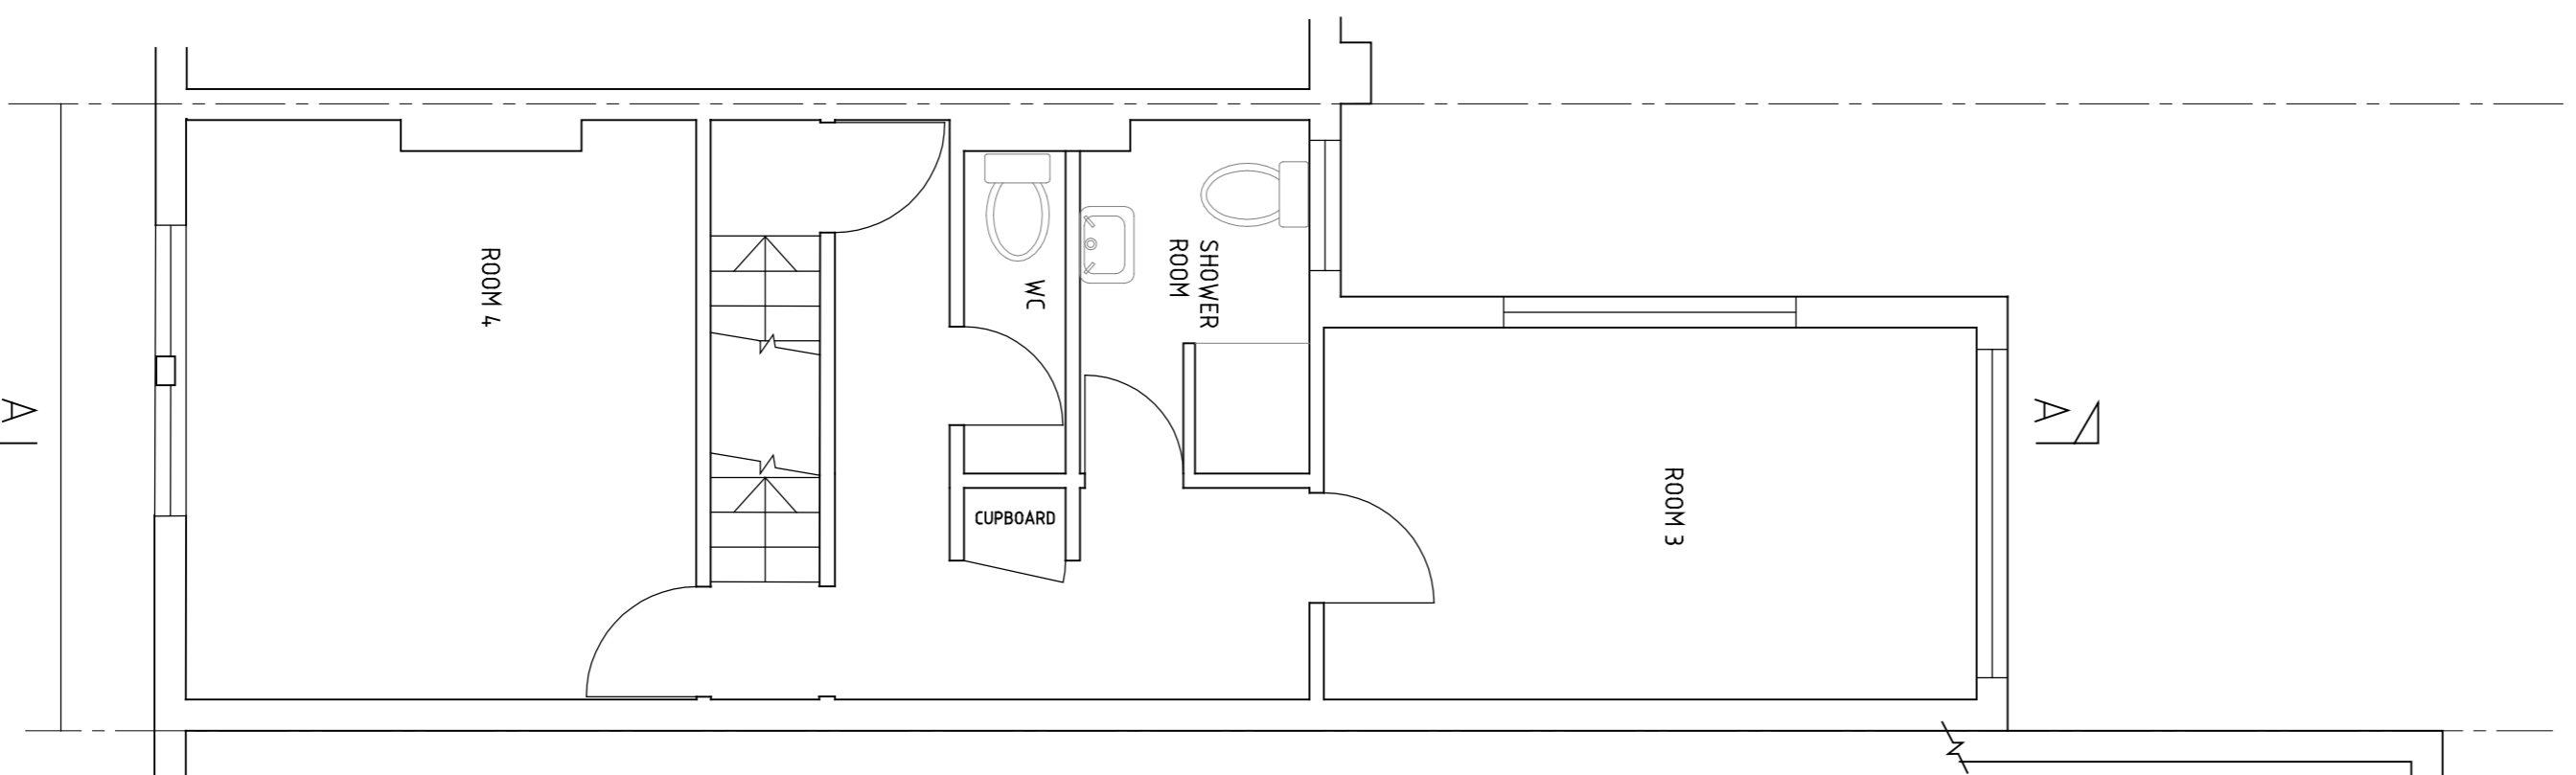


**EXISTING FIRST FLOOR PLAN**  
SCALE 1:50@A1

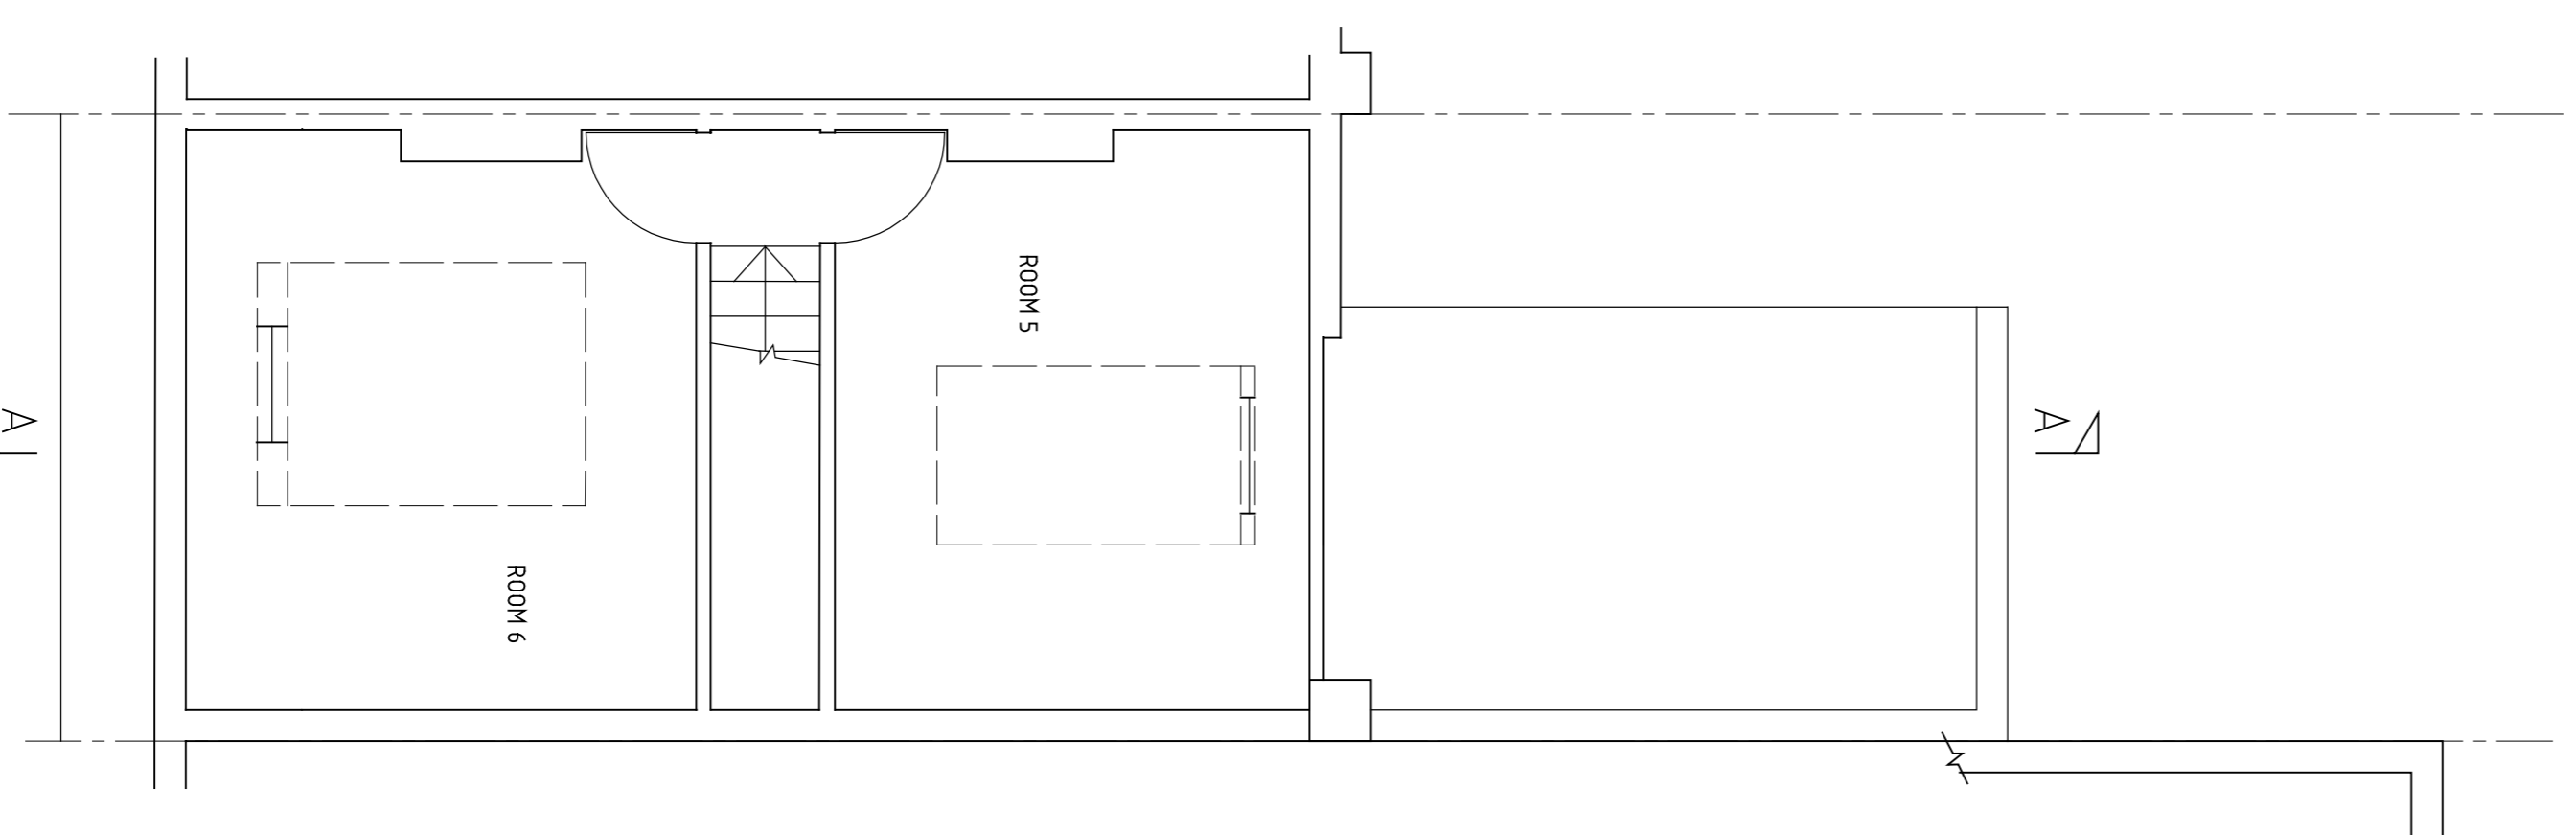

**EXISTING SECOND FLOOR PLAN**  
SCALE 1:50@A1

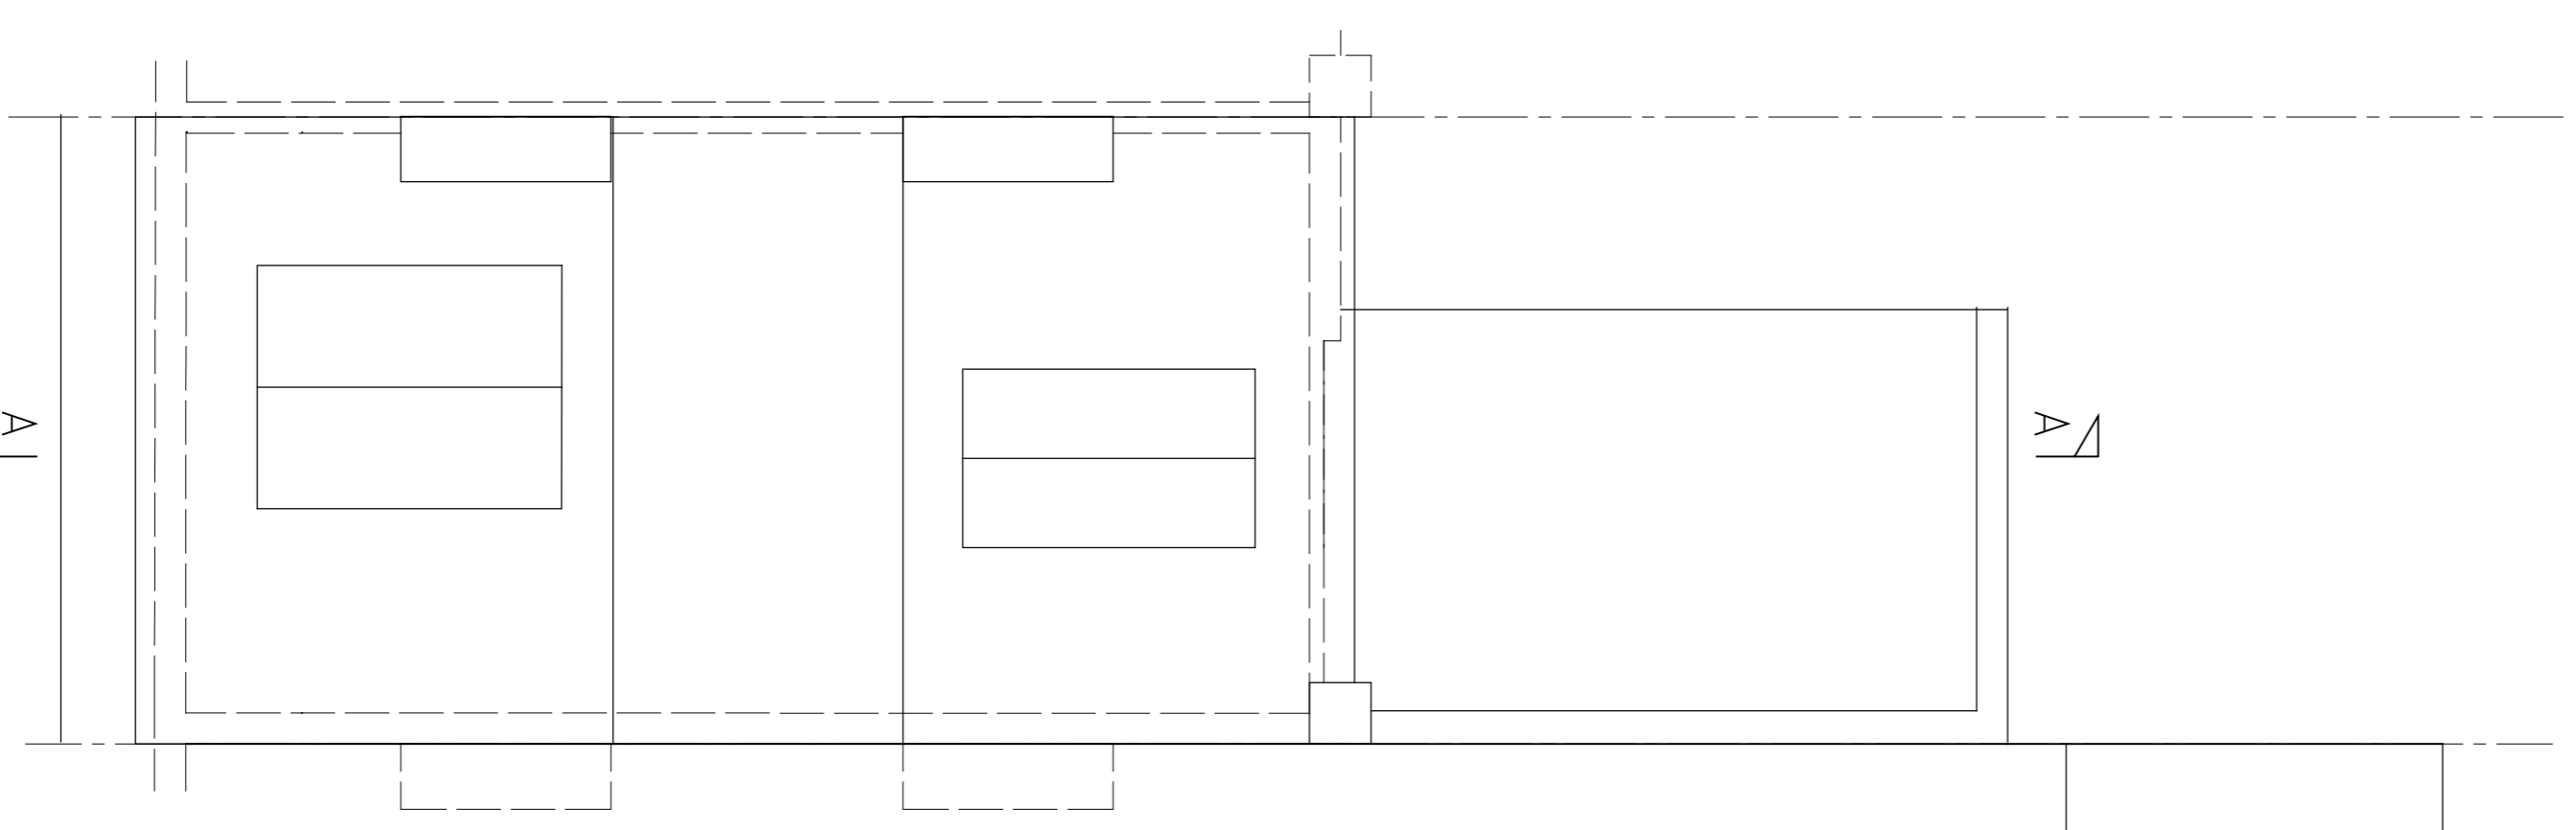

**EXISTING ROOF PLAN**  
SCALE 1:50@A1

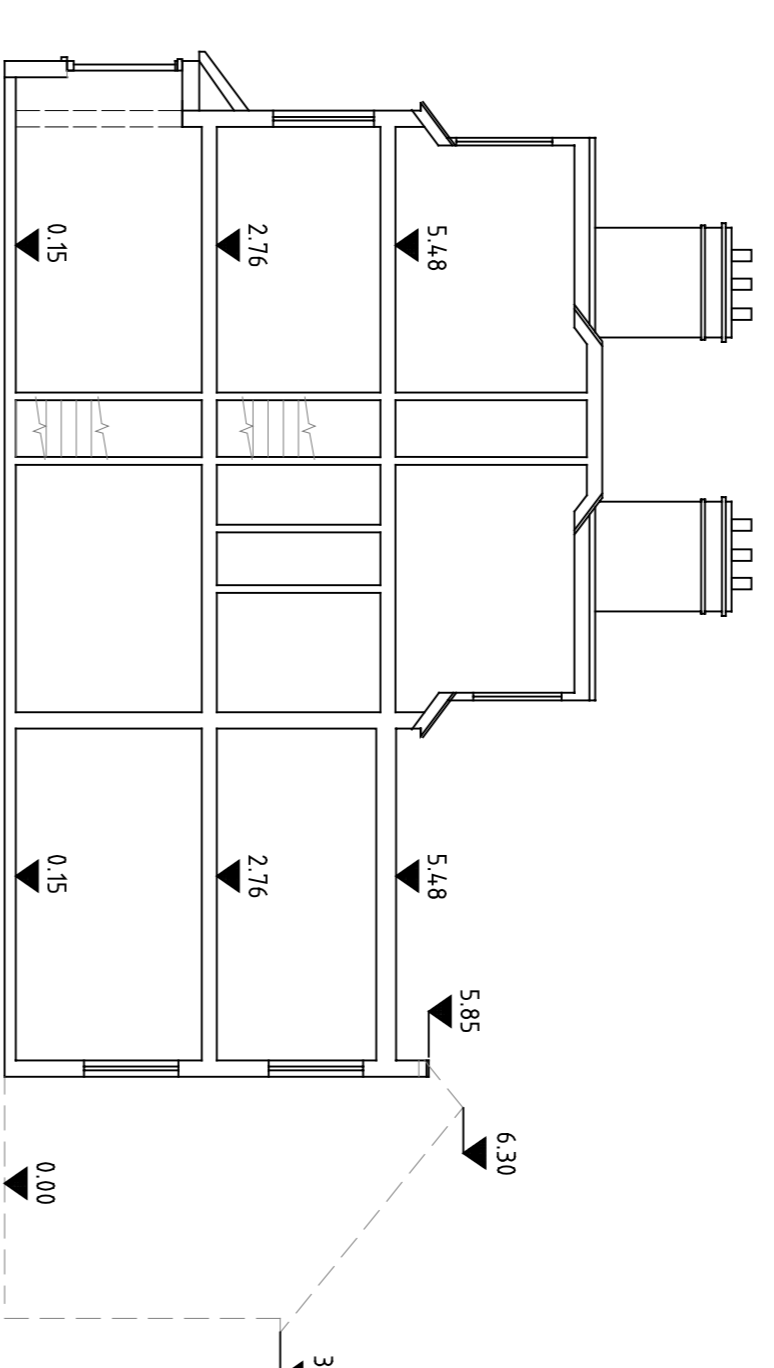

**SECTION A-A**  
SCALE 1:100@A1

**NOTES**

**GENERAL**

Copyright. No part of this drawing or any other drawings, details, calculations or schedules pertaining to this project as titled (including any notes therein) may be reproduced in any form either in part or whole without the prior permission in writing of Derek LOFTY & Associates.

All dimensions are in millimeters. Unless noted otherwise.

Do not scale this drawing - other than for planning purposes.

If in doubt - ASK!

This drawing is not to be used for setting out.

All sizes and dimensions to be checked on site prior to commencement and confirmed by the Architect. This drawing is to be read in conjunction with all other relevant drawings and details.

Materials and workmanship must be of a standard conforming with the appropriate recognised authority. For example "National House Building Council", "British Standards Institution", "Department of the Environment - (Building Regulations)", etc.

**HEALTH & SAFETY**

The Contractor must at all times operate safe working practices, maintain the integrity of the existing structures and conform to all the appropriate requirements of the Health & Safety Executive including the "Construction (Health, Safety and Welfare) Regulations 1972".

The working methods of any hazardous operations must first be discussed with the designer and or project manager prior to commencement.

Rev	Amendments	Date

**Client:**  
PRIVATE CLIENT

**Project:**  
51 VICARAGE ROAD  
WATFORD  
WD18 0DE

**Title:**  
GENERAL ARRANGEMENTS  
PLANS AND ELEVATIONS AS EXISTING

**Status:**  
PLANNING ISSUE

**Derek LOFTY & Associates**  
The Lodge Studio | Copthorne Road | Croydon Green  
Hertfordshire | WD3 4AQ  
t: 01923 774373  
e: info@derekloftys.com

DATE	SCALE	DRAWING No	DRAWN	CHKD.	Rev
NOV-23	SHOWN	13185/110	KE	AML	

