





COPYRIGHT: ALL RIGHTS RESERVED.  
 THIS DRAWING MUST NOT BE REPRODUCED WITHOUT PERMISSION.  
 DO NOT SCALE FROM THIS DRAWING.  
 DIMENSIONS ARE IN MILLIMETRES UNLESS OTHERWISE STATED.

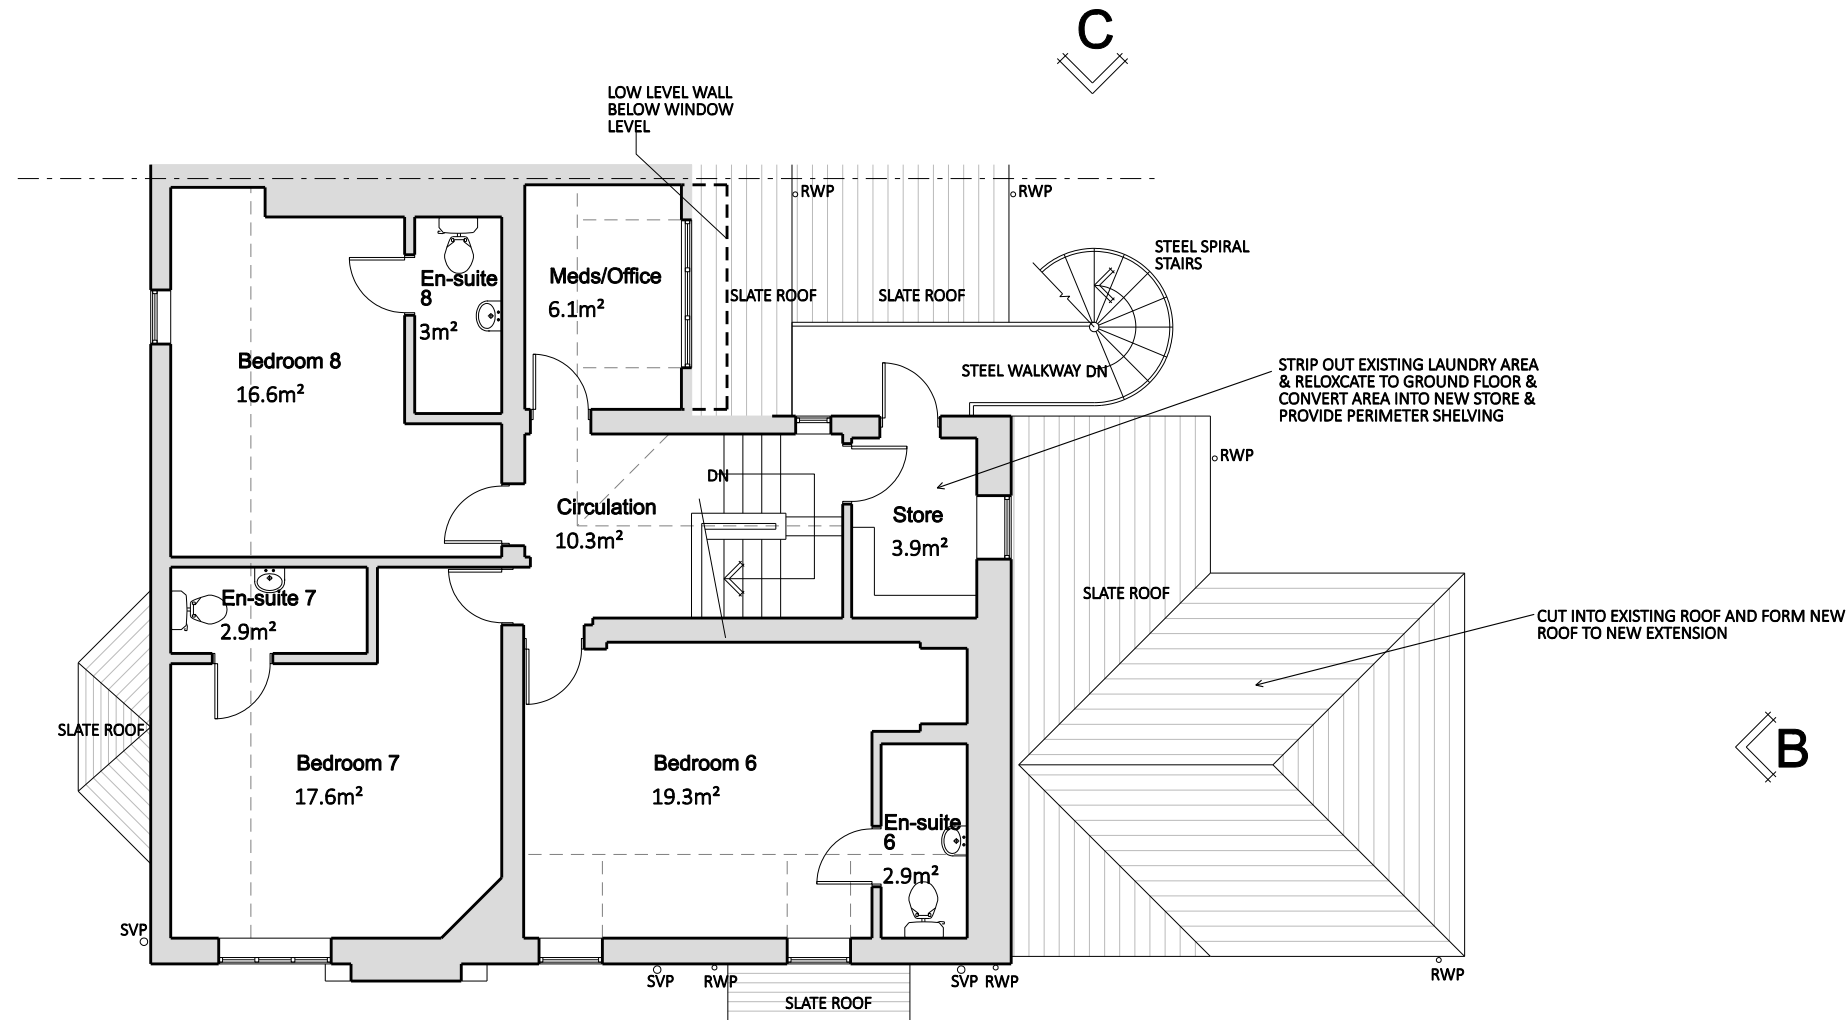

# PROPOSED SECOND FLOOR PLAN

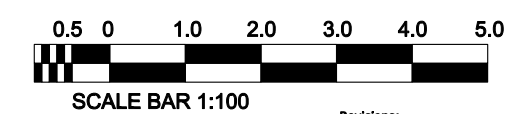

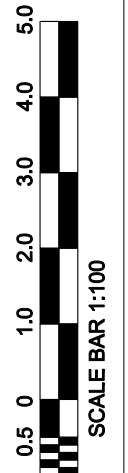

**HURLEY & DAVIES**  
• CHARTERED SURVEYORS •

12 Axis Court, Riverside  
 Business Park,  
 Millard Way,  
 Swansley, S47 0AJ  
 TEL : 01792 791100  
 FAX : 01792 641110  
 contactus@hurleyanddavies.co.uk  
 www.hurleyanddavies.co.uk

206 High Street,  
 Blackwood, Caerphilly,  
 NP12 1AJ  
 TEL : 01495 225281

This drawing must not be scaled, figured dimensions and levels should be used. any inaccuracies must be notified to the architect.  
 THIS DRAWING IS COPYRIGHT

Revisions:			
Rev	Date	Init	Description
A	08.23		GENERAL UPDATE

DRAWING STATUS.	Drawing No. HD4996C.PA02	Rev. A
Client: IVOLVE	Scale: 1:100 @ A3	
Project: 10 EVERSLEY PARK, CHESTER. CH2 2AJ	Date: 08.2023	
Title: PROPOSED SECOND FLOOR PLAN	Drawn: CAD	
	Checked:	
	Approved:	