

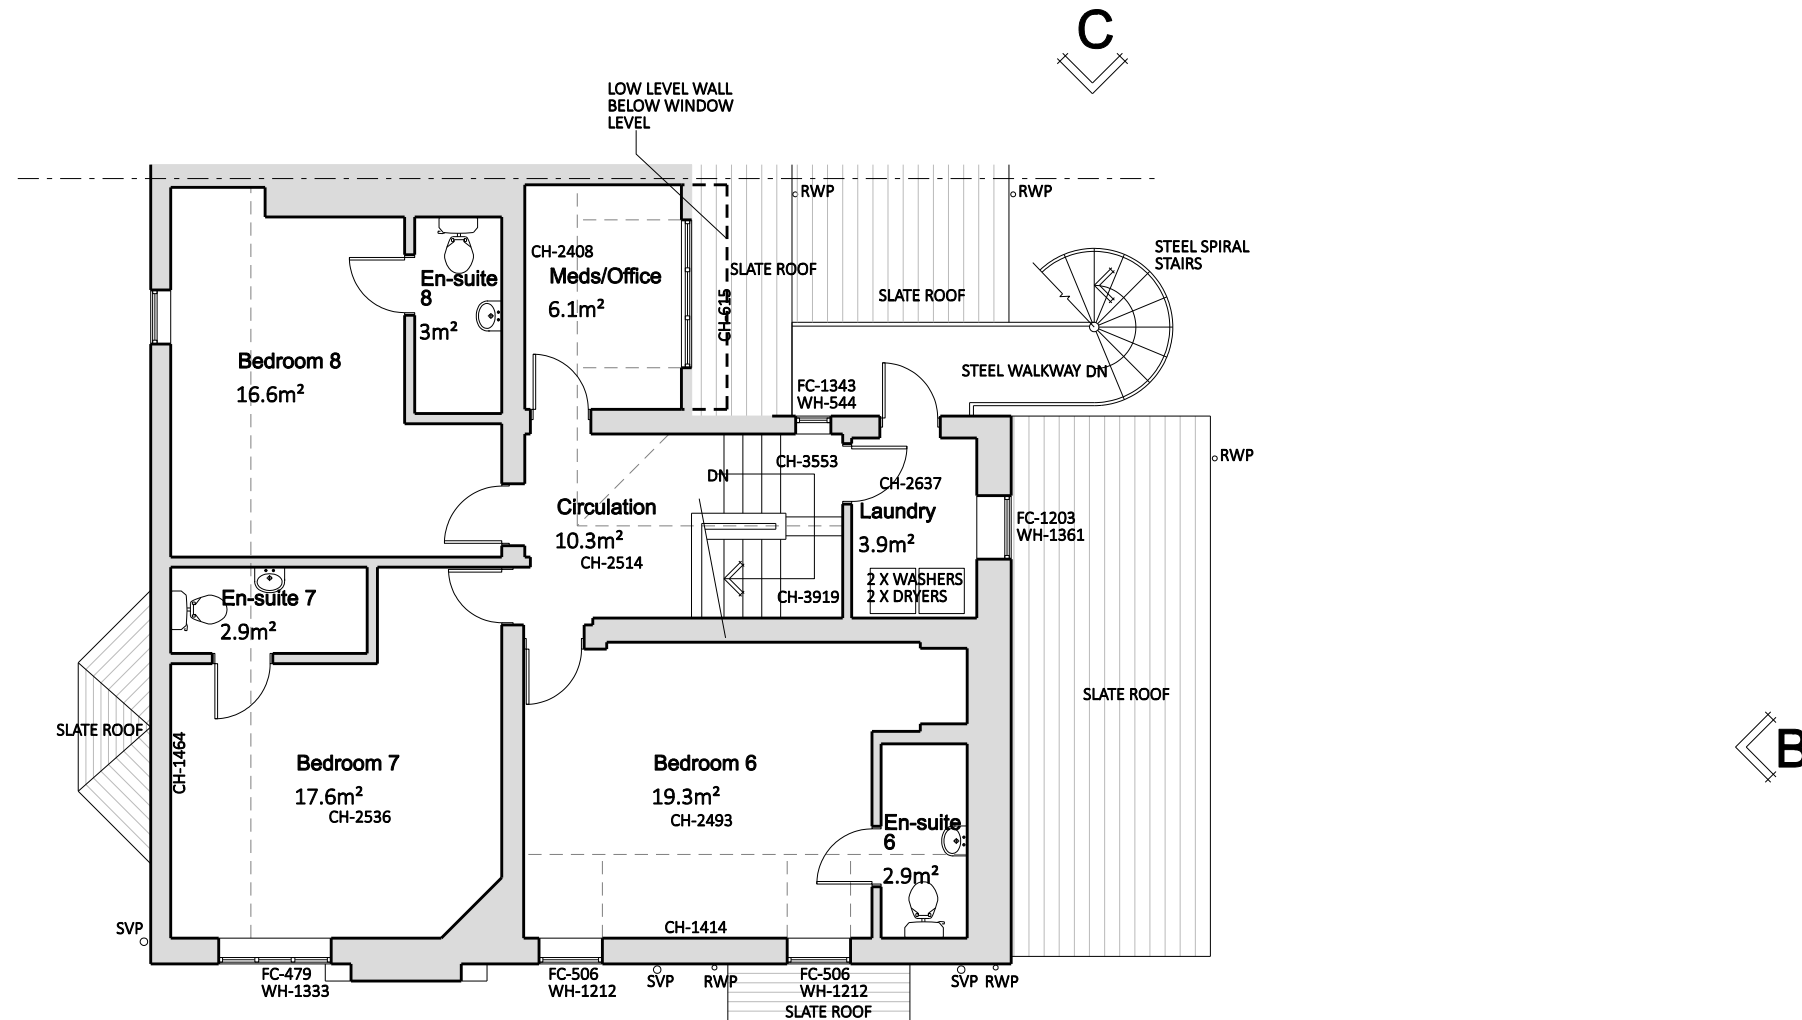


COPYRIGHT: ALL RIGHTS RESERVED.  
 THIS DRAWING MUST NOT BE REPRODUCED WITHOUT PERMISSION.  
 DO NOT SCALE FROM THIS DRAWING.  
 DIMENSIONS ARE IN MILLIMETRES UNLESS OTHERWISE STATED.

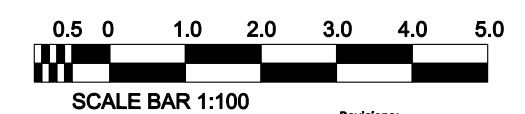


## EXISTING SECOND FLOOR PLAN

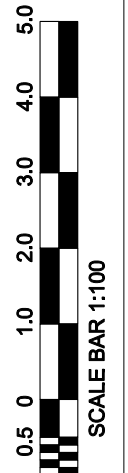

A

B

C



**HURLEY & DAVIES**  
• CHARTERED SURVEYORS •

12 Axis Court, Riverside  
Business Park,  
Mallard Way,  
Swanes, SA7 0AJ  
TEL : 01792 791100  
FAX : 01792 641110  
contactus@hurleyanddaves.co.uk  
www.hurleyanddaves.co.uk

206 High Street,  
Blackwood, Caerphilly,  
NP12 1AJ  
TEL : 01495 225281

This drawing must not be scaled, figured dimensions and levels should be used. any inaccuracies must be notified to the architect.  
THIS DRAWING IS COPYRIGHT

Rev	Date	Init	Description
A	08.23		GENERAL UPDATE

DRAWING STATUS.	Drawing No. HD4996C.SU.01.02.121	Rev. A
Client: INVOLVE	Scale: 1:100 @ A3	
Project: 10 EVERSLEY PARK, CHESTER. CH2 2AJ	Date: 08.2023	
Title: EXISTING SECOND FLOOR PLAN	Drawn: CAD	
	Checked:	
	Approved:	