





COPYRIGHT: ALL RIGHTS RESERVED.  
 THIS DRAWING MUST NOT BE REPRODUCED WITHOUT PERMISSION.  
 DO NOT SCALE FROM THIS DRAWING.  
 DIMENSIONS ARE IN MILLIMETRES UNLESS OTHERWISE STATED.

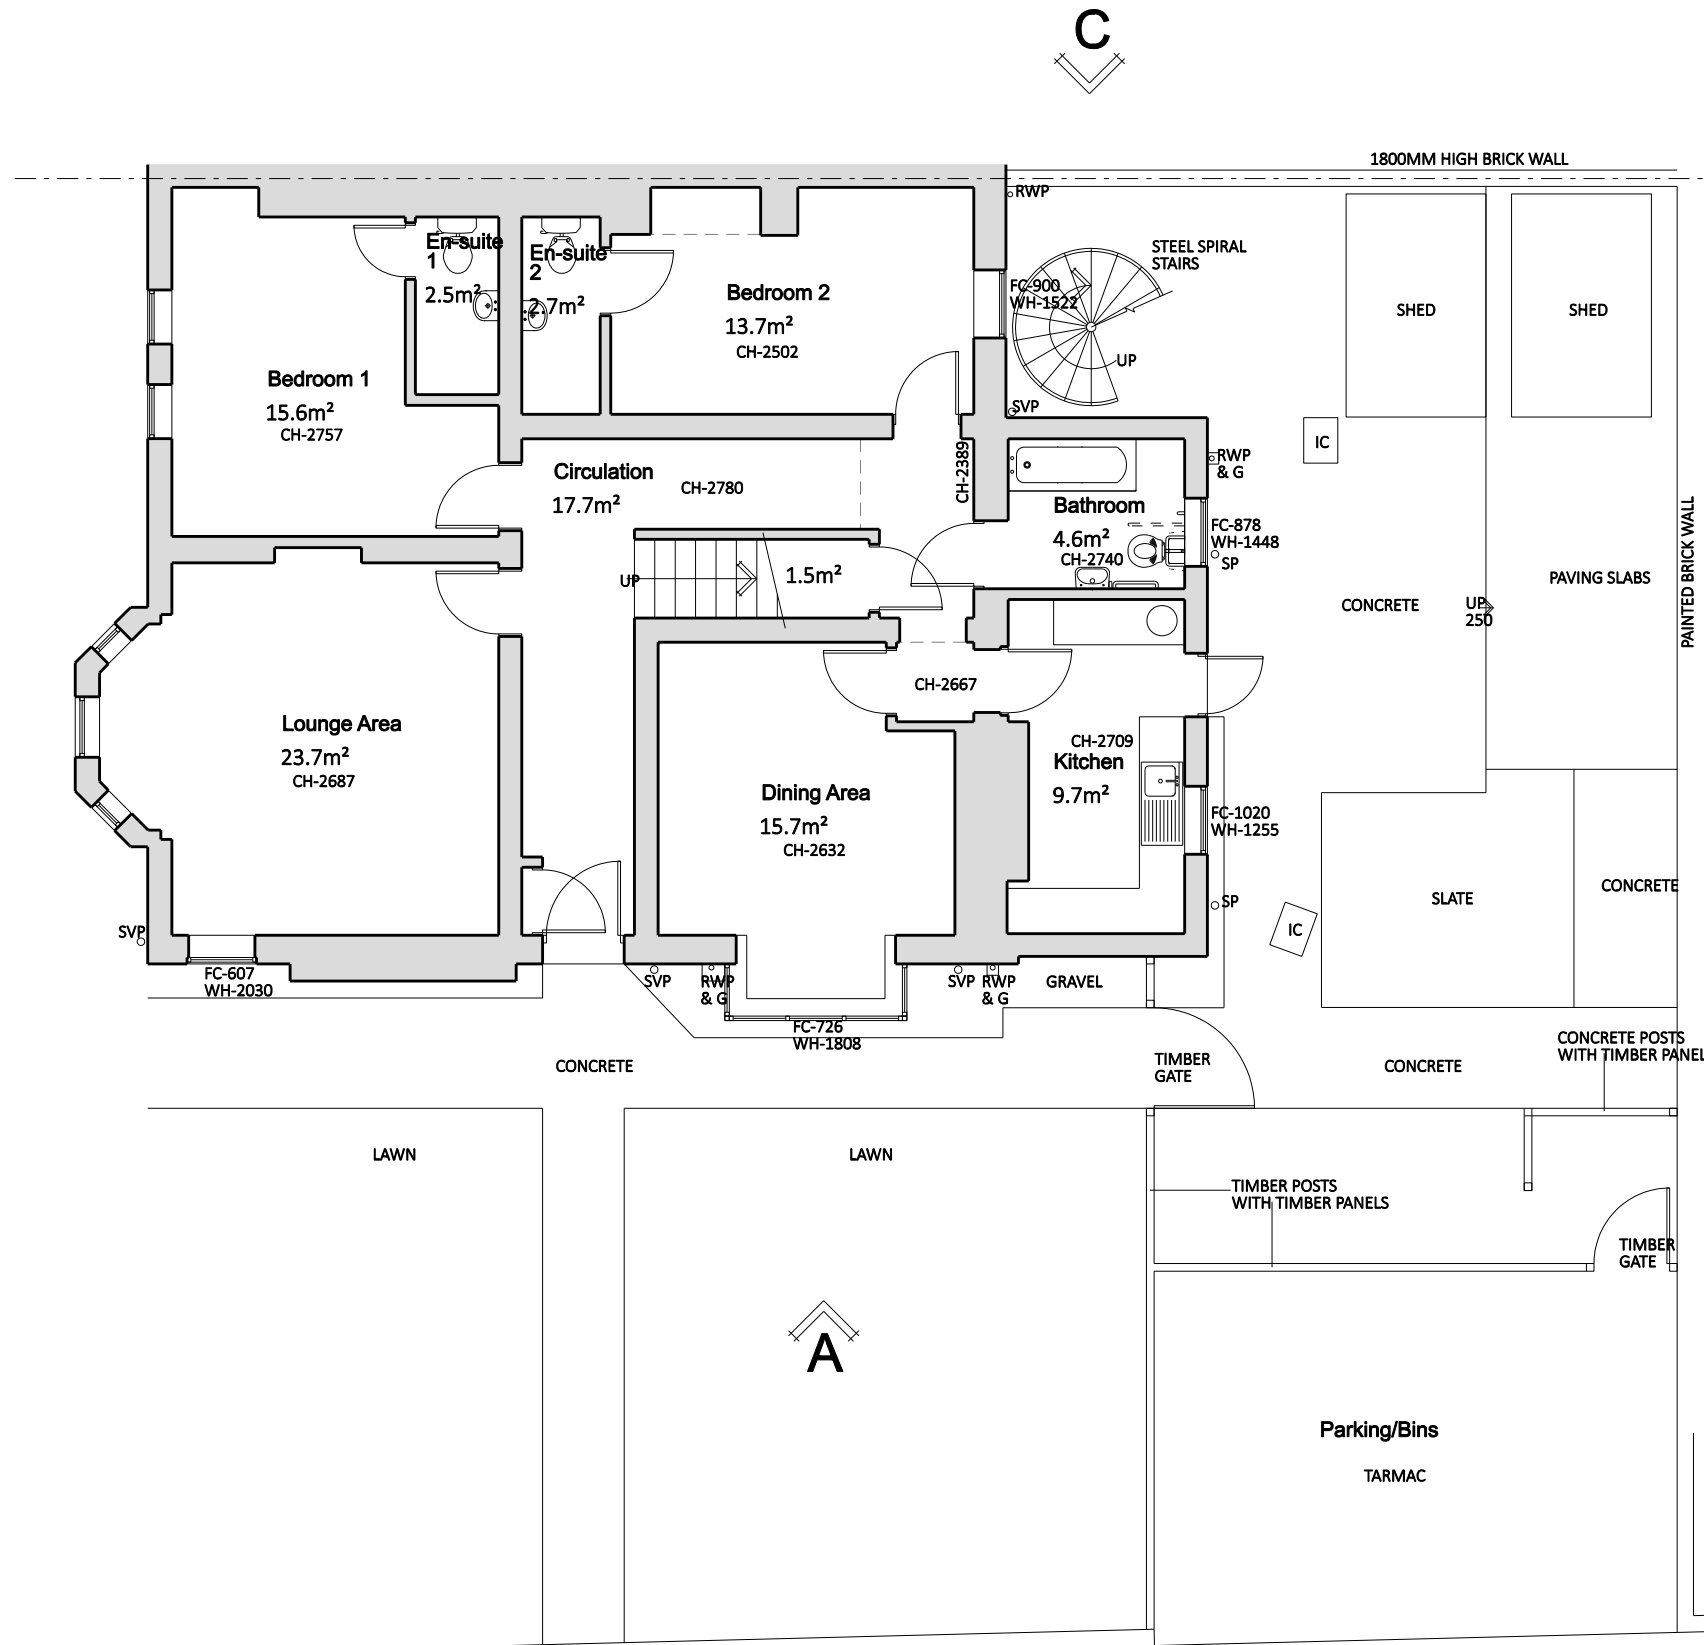

# EXISTING GROUND FLOOR PLAN

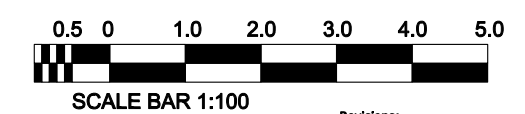

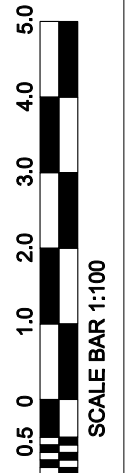

**HURLEY & DAVIES**  
• CHARTERED SURVEYORS •

12 Axis Court, Riverside  
Business Park,  
Mallard Way,  
Swansea, SA7 0AJ  
TEL : 01792 791100  
FAX : 01792 641110

contactus@hurleyanddaves.co.uk  
www.hurleyanddaves.co.uk

206 High Street,  
Blackwood, Caerphilly,  
NP12 1AJ  
TEL : 01495 225281

Revisions:

Rev	Date	Init	Description
A	08.23		GENERAL UPDATE

This drawing must not be scaled, figured dimensions and levels should be used. any inaccuracies must be notified to the architect.  
THIS DRAWING IS COPYRIGHT

DRAWING STATUS:	Drawing No. HD4996C.SU.01.00.121	Rev. A
Client: INVOLVE	Scale: 1:100 @ A3	
Project: 10 EVERSLEY PARK, CHESTER. CH2 2AJ	Date: 08.2023	
Title: EXISTING GROUND FLOOR PLAN	Drawn: CAD	Checked:
	Approved:	